

La Antea
Las Vegas Sanitation Engineer

1-29-74
Date

J. D. DeLuna
Las Vegas Field Engineer


APPROVALS:

APPROVALS:

2-4-74
Date

Las Vegas City Engineer



2-19-74
Date

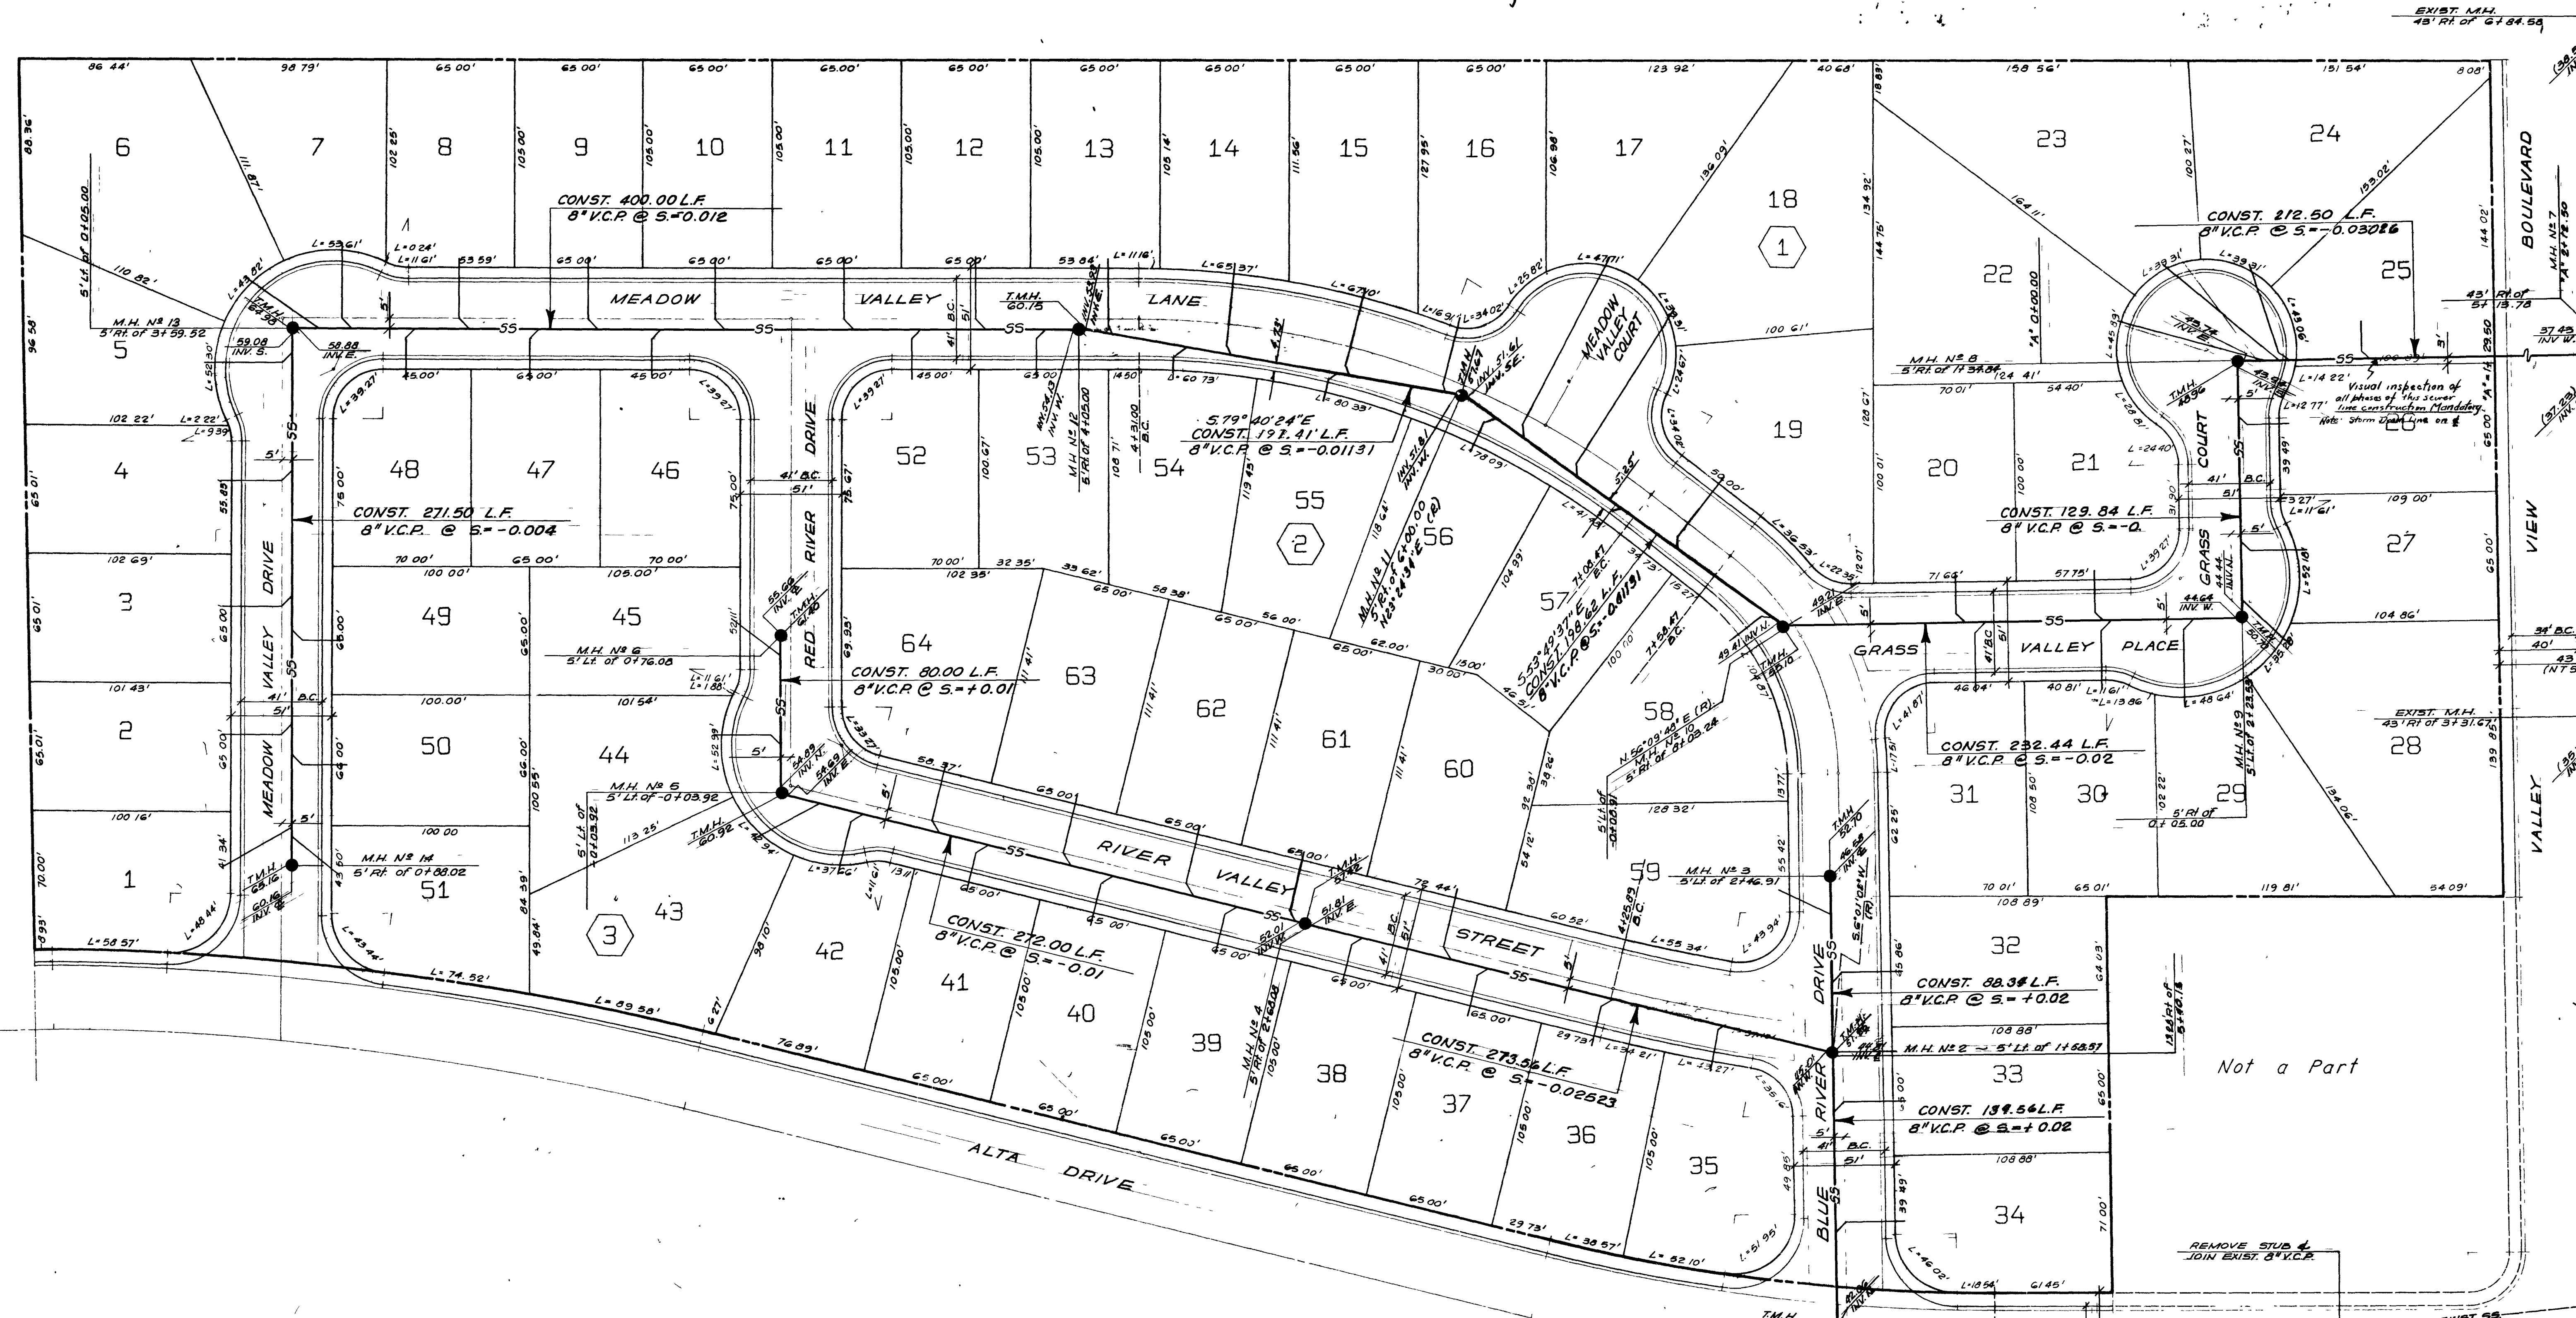

ESTIMATED QUANTITIES:

LINE	DESCRIPTION	QUANTITY-UNIT
1	CONNECT TO EXISTING SEWER LINE	2 EACH
2	ECCENTRIC CONCRETE MANHOLE	14 EACH
3	CLEANOUT 4"	64 EACH
4	4" V.C.P. LATERALS	2124 LIN. FT.
5	8" V.C.P. SEWER MAIN	2750 LIN. FT.

NOTE:
ALL SEWER CONSTRUCTION TO CONFORM TO THE CITY OF LAS VEGAS STANDARDS.

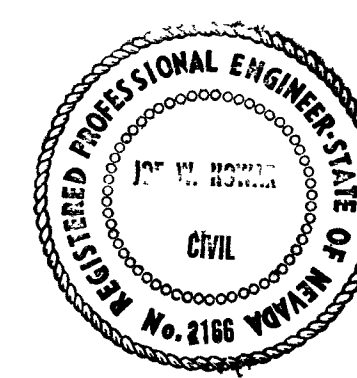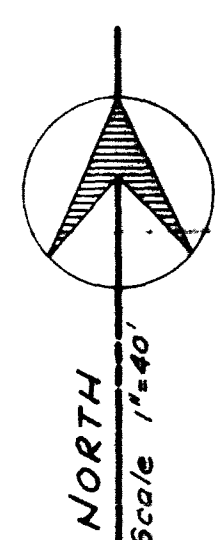

REVISIONS		
NO.	DESCRIPTION	DATE


APPROVED: *J. W. Howard*

SEWER PLAN
VALLEY WEST, UNIT NO. 2
LAS VEGAS, NEVADA

JEA CONSULTING ENGINEERS/PLANNERS
SPARKS, NEVADA - SEATTLE, WASHINGTON - LAS VEGAS, NEVADA

JOB NO. 273076
DESIGNED L.A.E.
DRAWN V.K.
COMP.
CHECKED J.S.
DATE Nov 12, 73
SHEET NO. 11
OF 19 SHEETS

APPROXIMATE ADJACENT LOTS

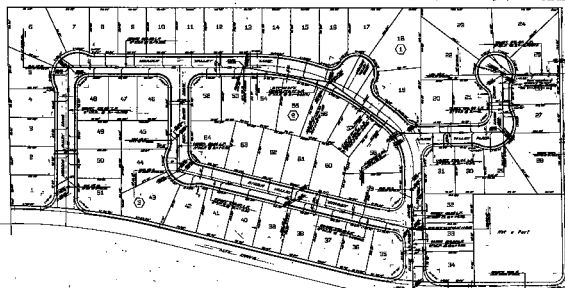


SEWER PLAN	
VALLEY WEST, UNIT NO. 2	
DATE: 9-6-75	

9-6-75 340 3-2174