
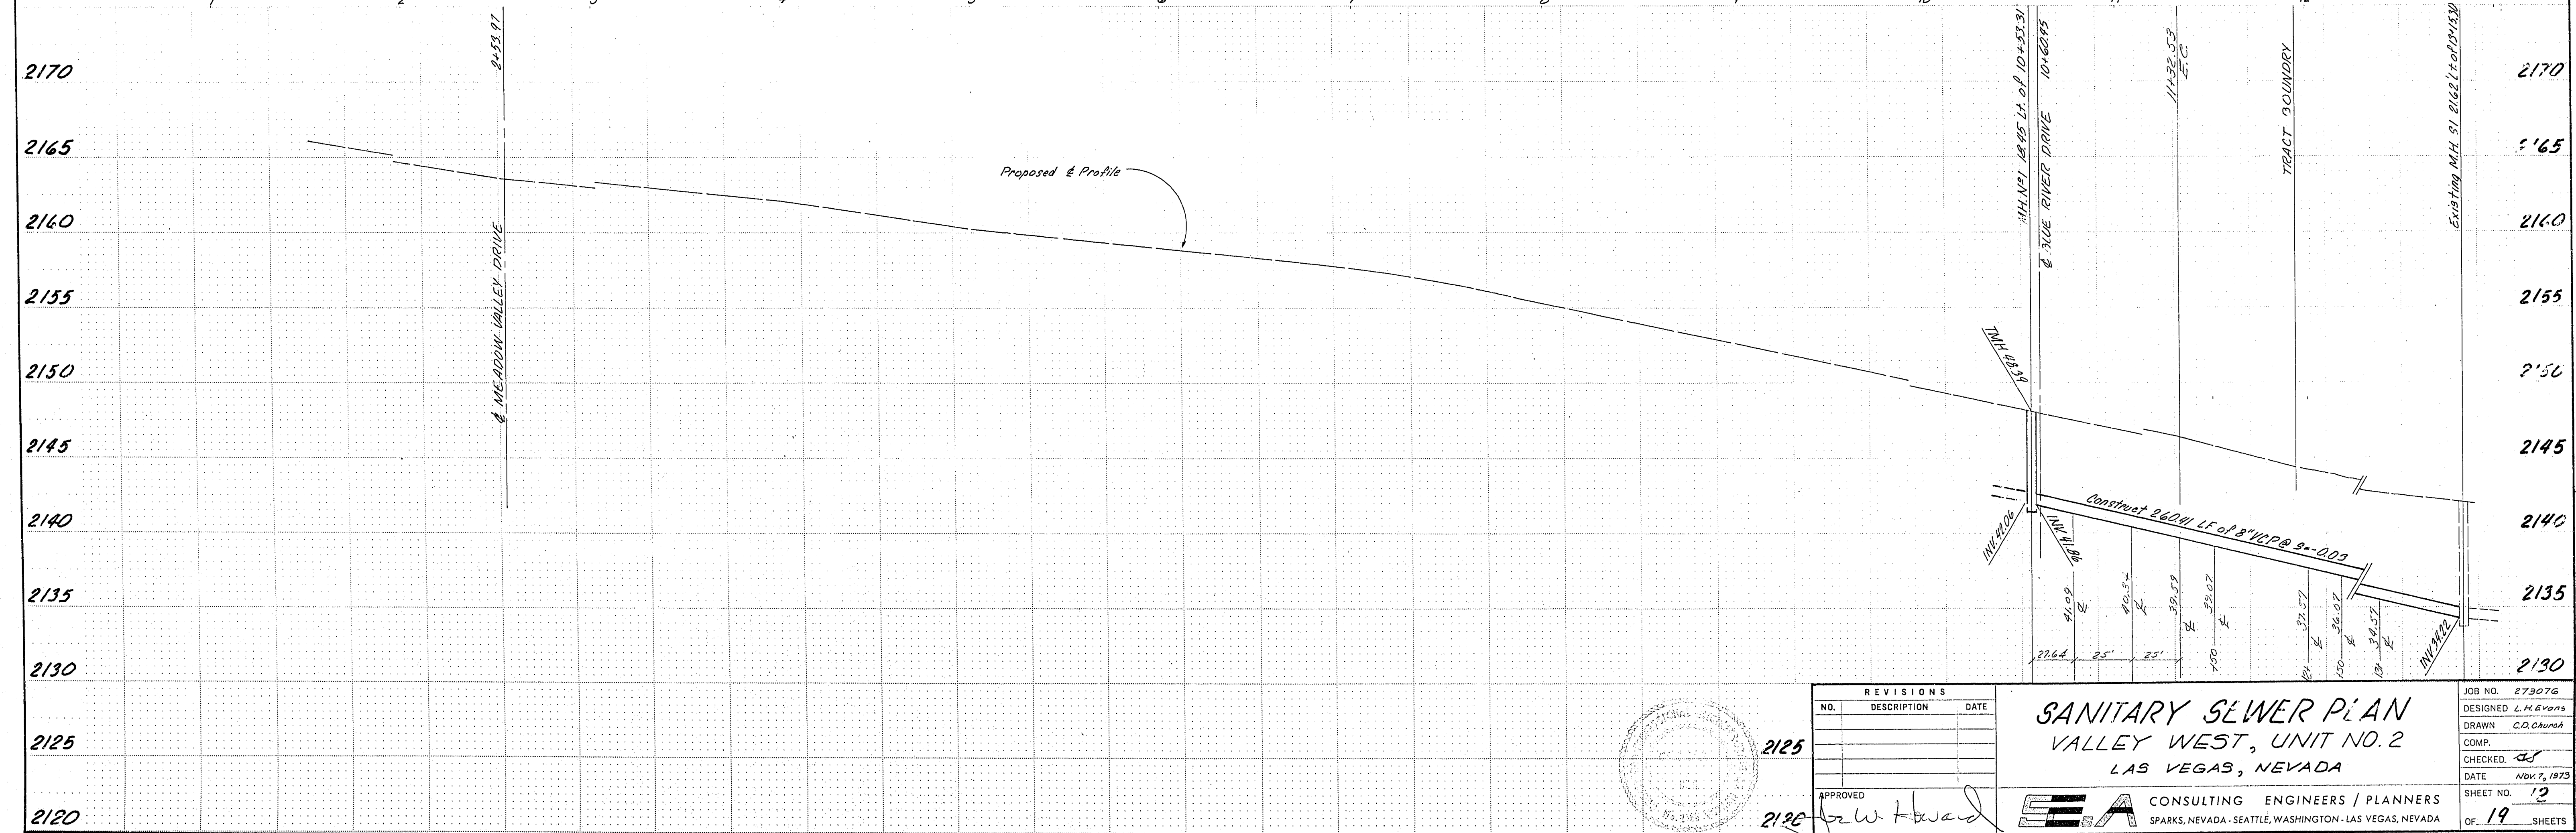
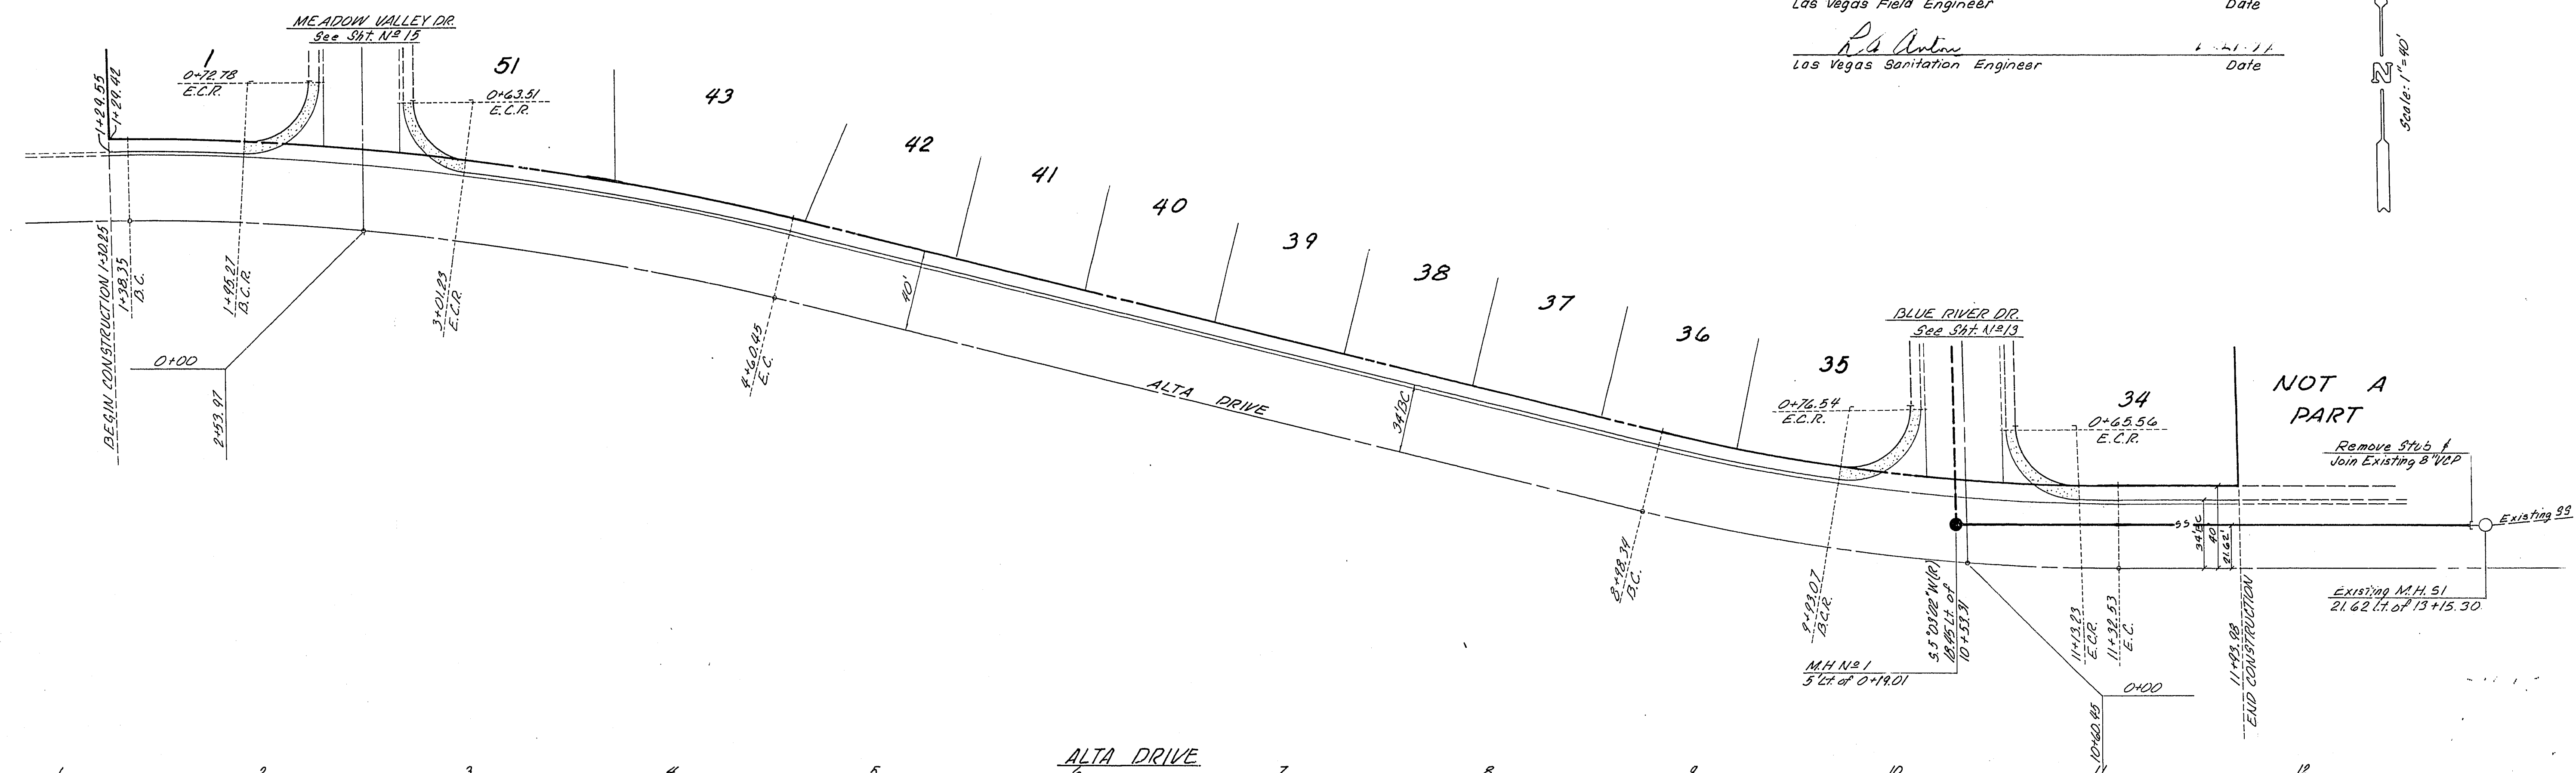


APPROVALS :

[Signature] 2.1.74
 Las Vegas City Engineer Date
[Signature] _____
 Las Vegas Field Engineer Date
[Signature] 1.21.74
 Las Vegas Sanitation Engineer Date

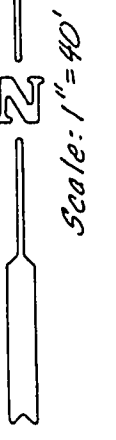

REVISIONS		
NO.	DESCRIPTION	DATE
2125		
2120		

SANITARY SEWER PLAN
 VALLEY WEST, UNIT NO. 2
 LAS VEGAS, NEVADA

JOB NO. 273076
 DESIGNED L.H. Evans
 DRAWN C.O. Church
 COMP. _____
 CHECKED. *[Signature]*
 DATE Nov 7, 1973
 SHEET NO. 19
 OF 19 SHEETS

SEA CONSULTING ENGINEERS / PLANNERS
 SPARKS, NEVADA - SEATTLE, WASHINGTON - LAS VEGAS, NEVADA

248-76 307 y. 3170-2