

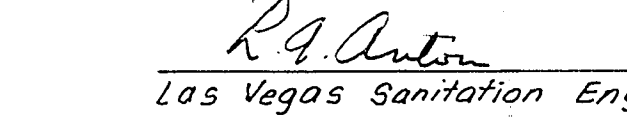
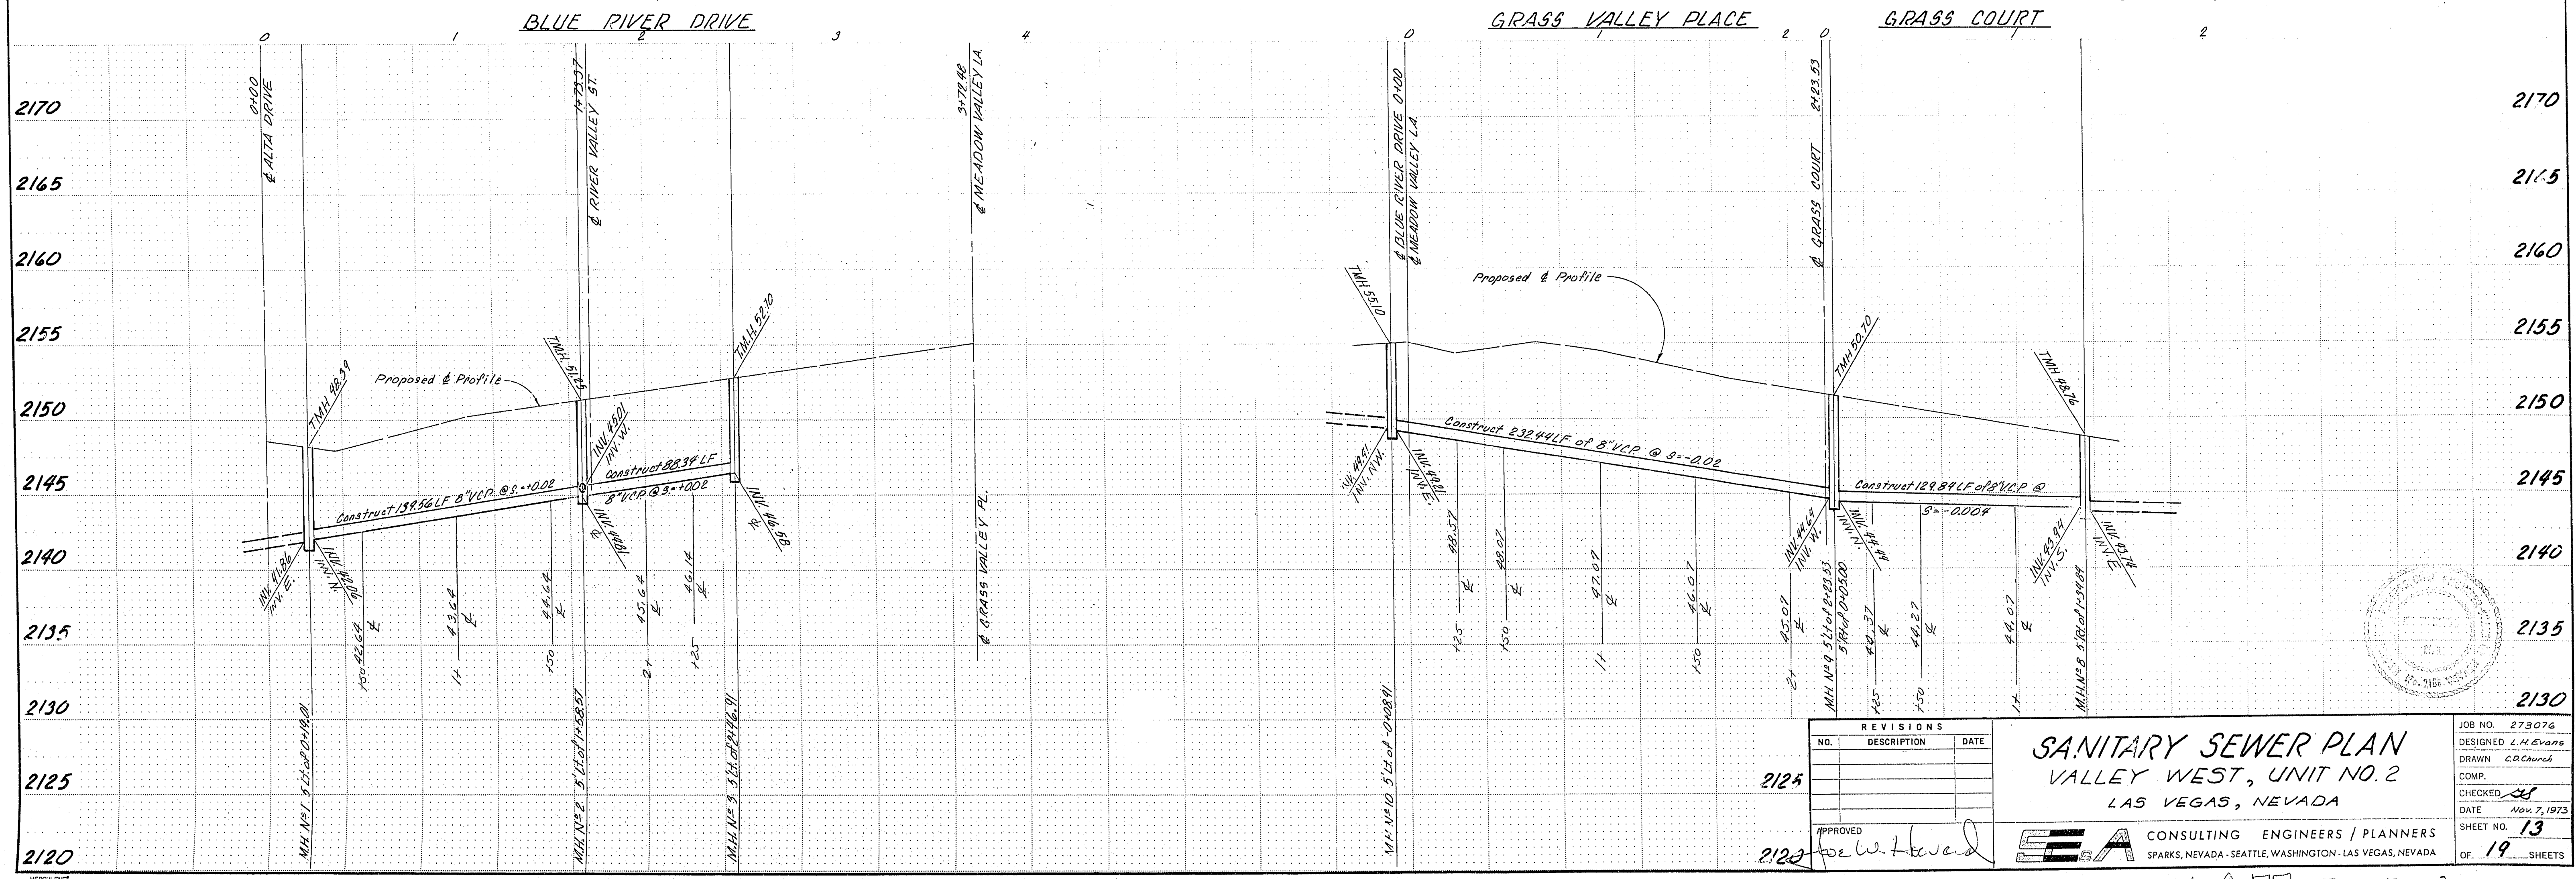


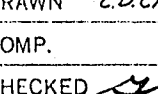
**APPROVALS:**

 2-17-74  
 Las Vegas City Engineer Date  
 Date  
 1-29-74  
 Las Vegas Sanitation Engineer Date



NO.	DESCRIPTION	DATE
2125		
2122		

**SANITARY SEWER PLAN**  
**VALLEY WEST, UNIT NO. 2**  
 LAS VEGAS, NEVADA  
**SEA CONSULTING ENGINEERS / PLANNERS**  
 SPARKS, NEVADA - SEATTLE, WASHINGTON - LAS VEGAS, NEVADA

JOB NO. 273076  
 DESIGNED L.H. Evans  
 DRAWN C.D. Church  
 COMP. \_\_\_\_\_  
 CHECKED   
 DATE Nov. 7, 1973  
 SHEET NO. 13  
 OF 19 SHEETS

26-8-77 3074-3170-2