


APPROVALS:

[Signature] 2-19-74
Las Vegas City Engineer Date

[Signature] 3-14-74
Las Vegas Field Engineer Date

[Signature] 1-29-74
Las Vegas Sanitation Engineer Date

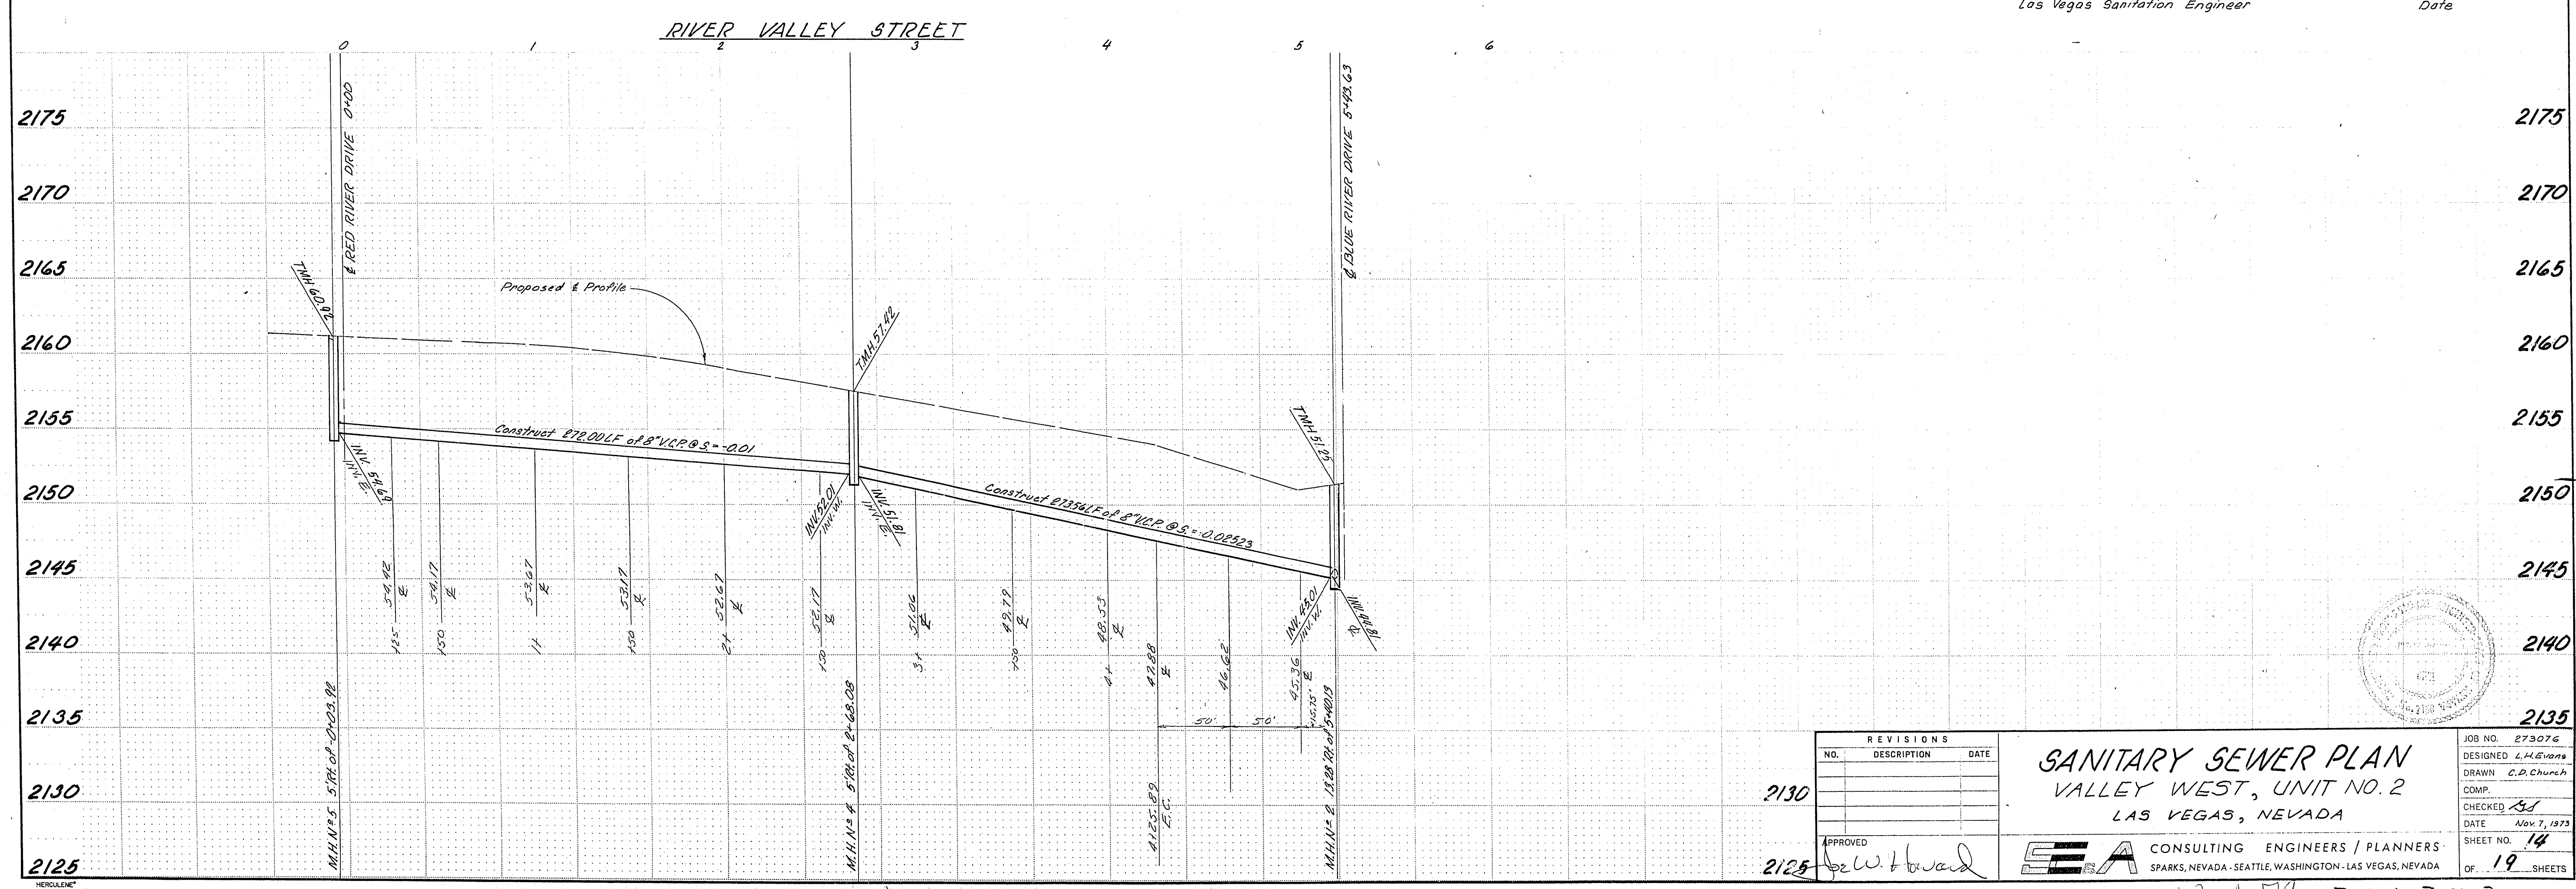

REVISIONS		
NO.	DESCRIPTION	DATE
2130		
2125		

APPROVED: *[Signature]*

SANITARY SEWER PLAN
VALLEY WEST, UNIT NO. 2
LAS VEGAS, NEVADA

JOB NO. 273076
DESIGNED L.H. Evans
DRAWN C.D. Church
COMP.
CHECKED *[Signature]*
DATE Nov 7, 1973
SHEET NO. 18
OF 19 SHEETS

SEA CONSULTING ENGINEERS / PLANNERS
SPARKS, NEVADA - SEATTLE, WASHINGTON - LAS VEGAS, NEVADA

hg. 6-76 307 y. 3170-2