


**APPROVALS:**

*[Signature]* 2-17-74  
 Los Vegas City Engineer Date

*[Signature]* 1-29-74  
 Los Vegas Field Engineer Date

*[Signature]* 1-29-74  
 Las Vegas Sanitation Engineer Date

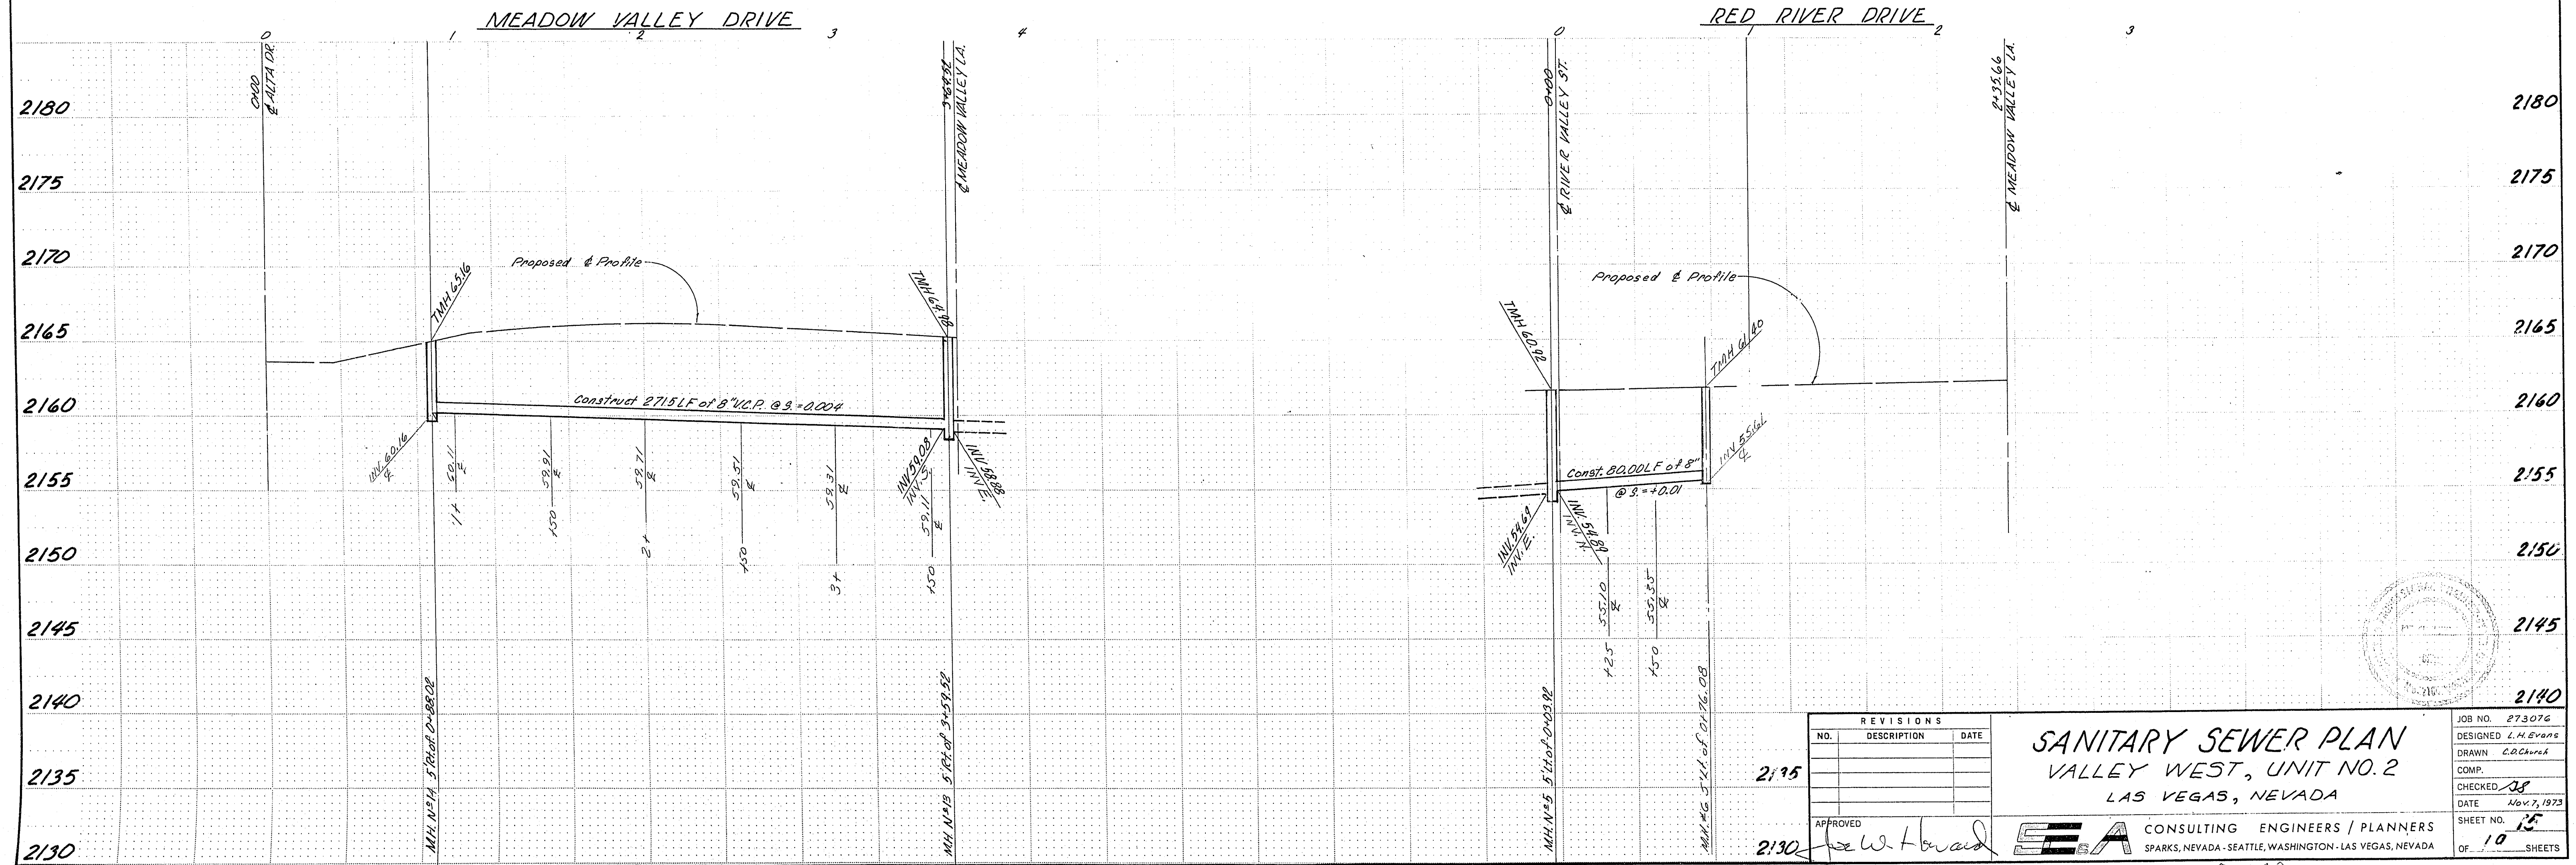

REVISIONS		
NO.	DESCRIPTION	DATE
2:15		
2:30		

**SANITARY SEWER PLAN**  
**VALLEY WEST, UNIT NO. 2**  
 LAS VEGAS, NEVADA

APPROVED: *[Signature]*

**SEA** CONSULTING ENGINEERS / PLANNERS  
 SPARKS, NEVADA - SEATTLE, WASHINGTON - LAS VEGAS, NEVADA

JOB NO. 273076  
 DESIGNED L.H. Evans  
 DRAWN E.R. Church  
 COMP. \_\_\_\_\_  
 CHECKED *[Signature]*  
 DATE Nov 7, 1973  
 SHEET NO. 15  
 OF 10 SHEETS

206-6-79 307 & 310-2