
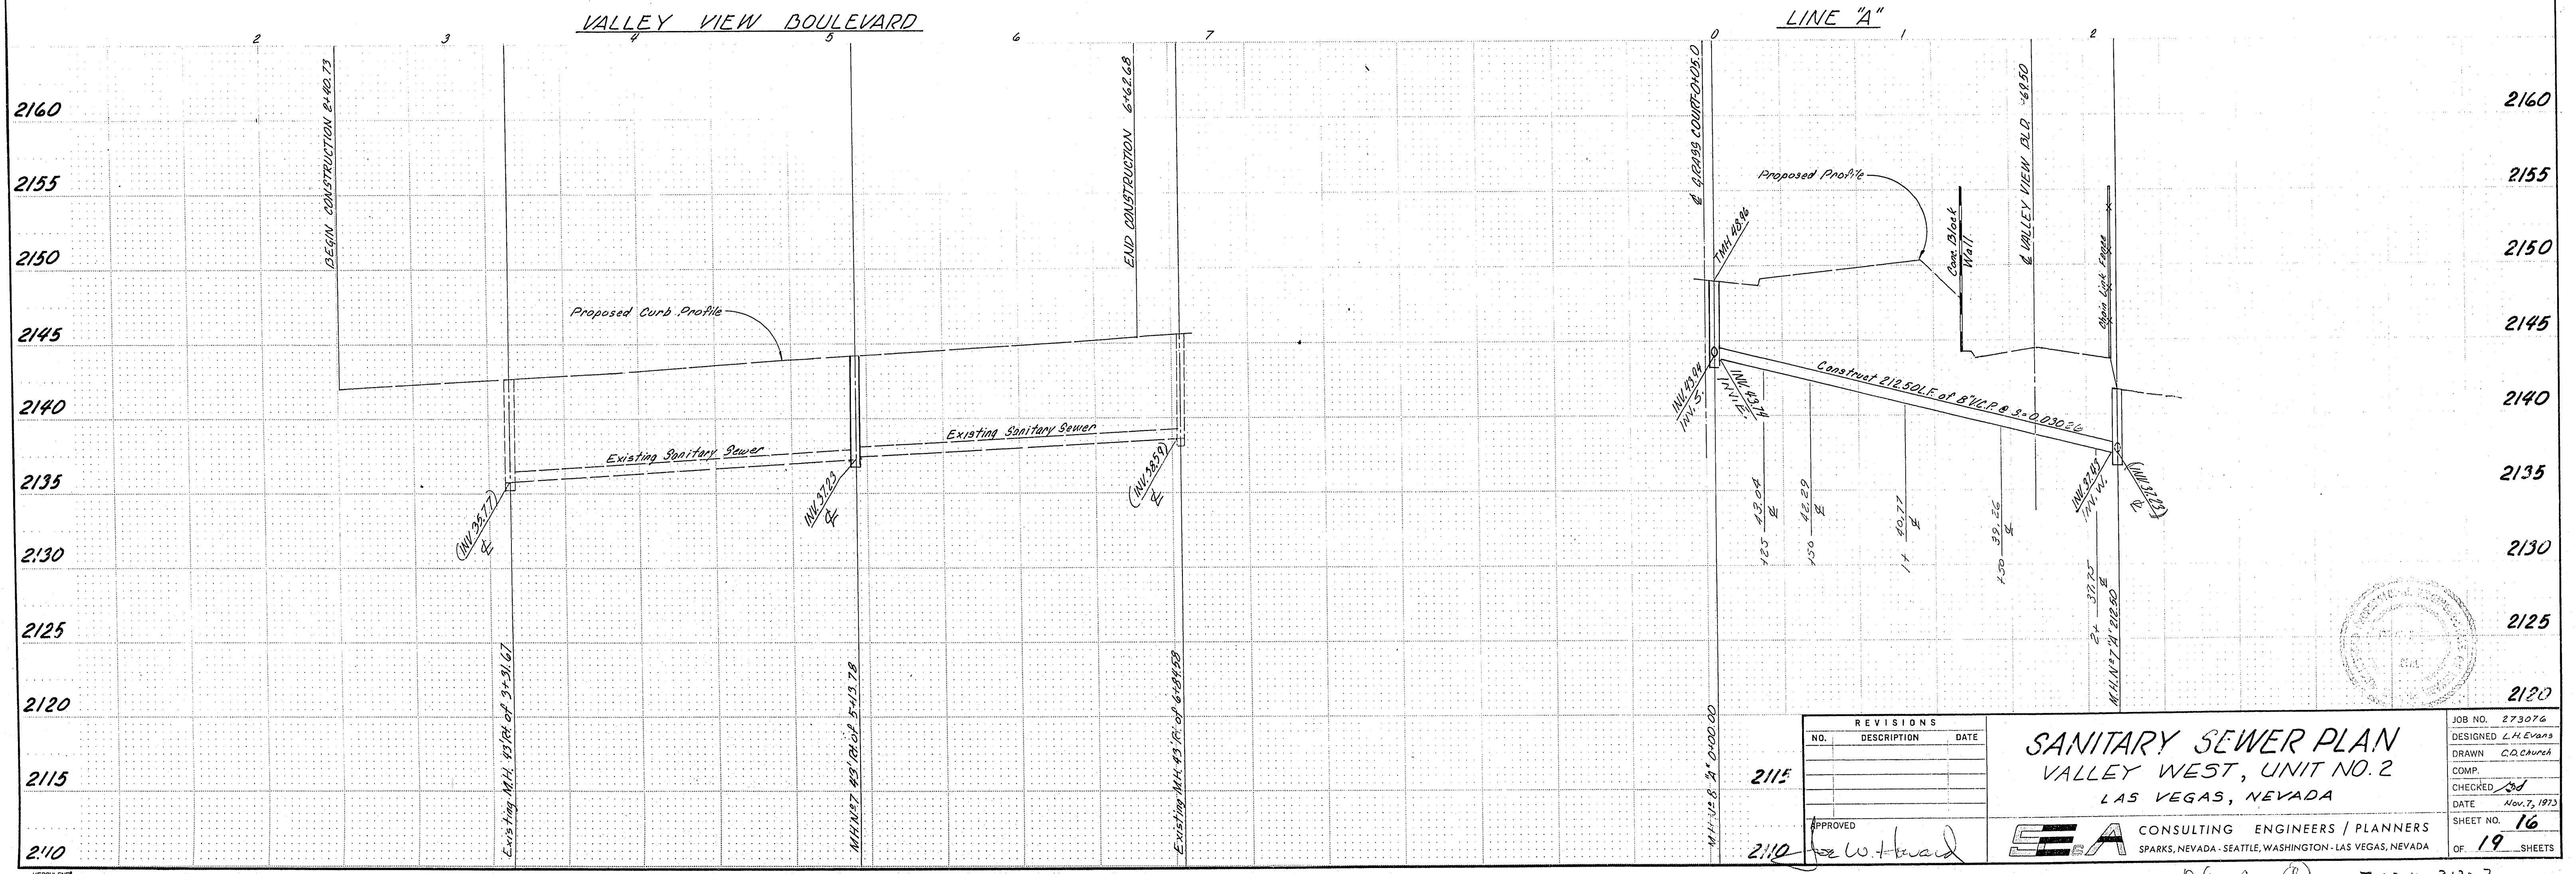
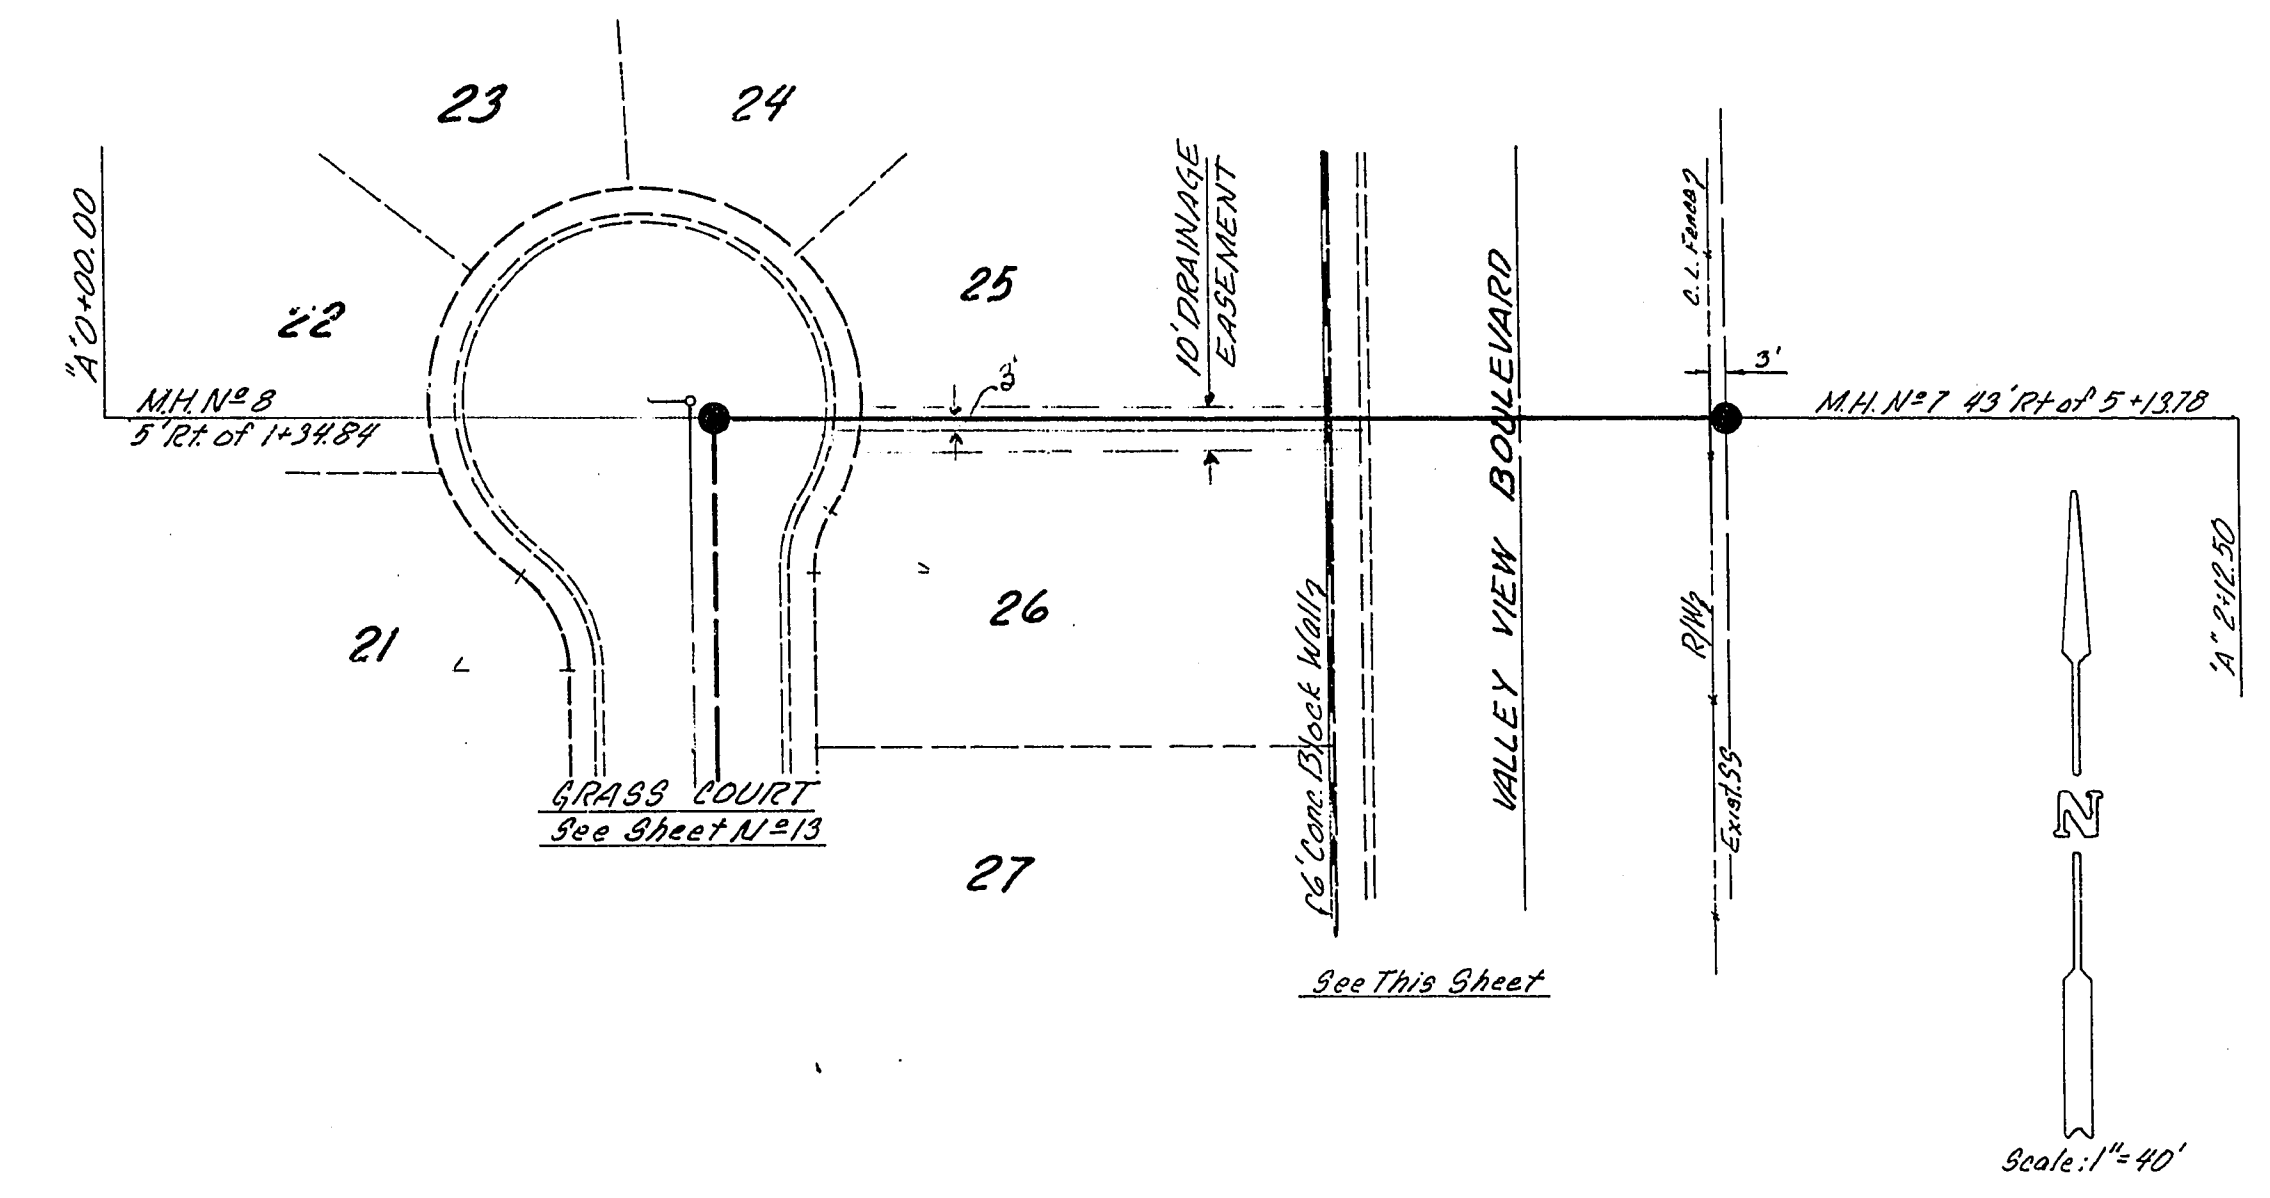


APPROVALS:

[Signature] 2-19-74
 Las Vegas City Engineer Date

[Signature] 2-19-74
 Las Vegas Field Engineer Date

[Signature] 1-11-74
 Las Vegas Sanitation Engineer Date

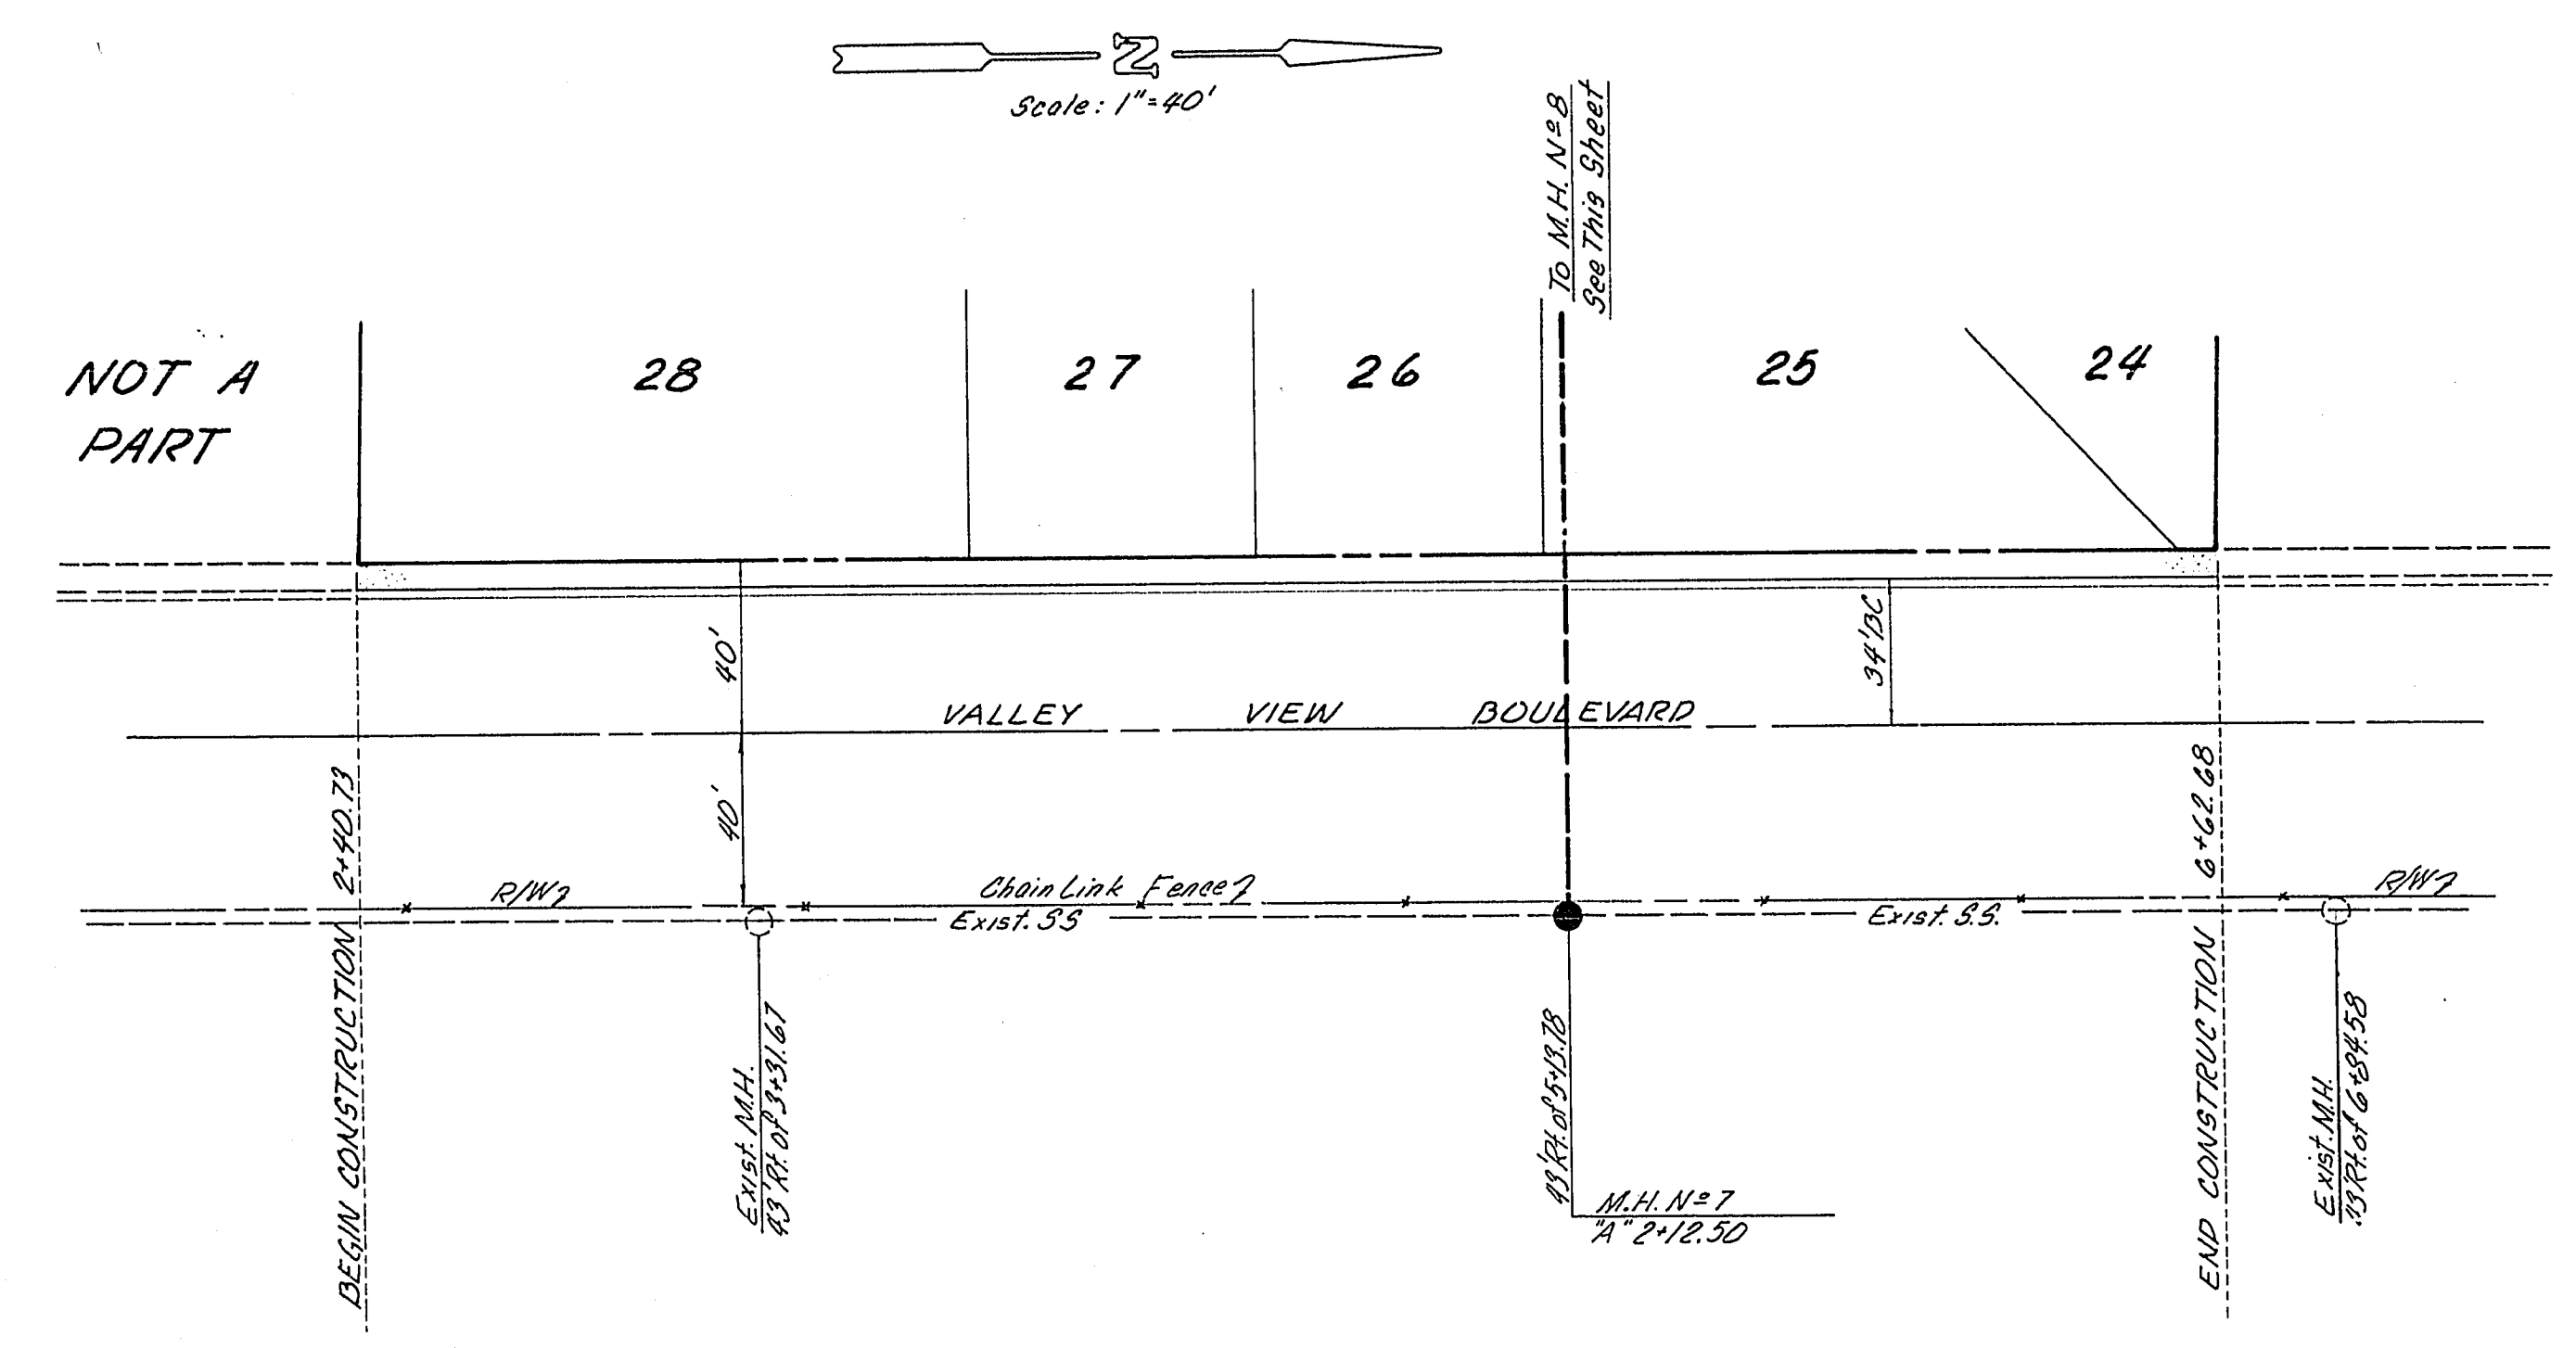

REVISIONS		
NO.	DESCRIPTION	DATE
2115		
2110		

SANITARY SEWER PLAN
 VALLEY WEST, UNIT NO. 2
 LAS VEGAS, NEVADA

CONSULTING ENGINEERS / PLANNERS
 SPARKS, NEVADA - SEATTLE, WASHINGTON - LAS VEGAS, NEVADA

JOB NO.	273076
DESIGNED	L. H. Evans
DRAWN	C. D. Chaves
COMP.	
CHECKED	2nd
DATE	Nov. 7, 1973
SHEET NO.	16
OF	19 SHEETS

[Handwritten] 307 y. 3170 2