


VALLEY WEST, UNIT NO. 2

BEING A SUBDIVISION WITHIN A PORTION OF THE S.W. 1/4, OF THE N.E. 1/4 OF
SEC. 31, T.20S., R.61E., M.D.M., CITY OF LAS VEGAS, CLARK COUNTY,
STATE OF NEVADA

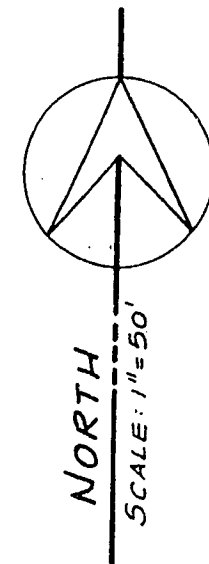

FUTURE DEVELOPMENT



CURVE DATA									
NO.	Δ	R	L	T	NO.	Δ	R	L	T
1	2°-21'-50"	1380.00'	56.94'	28.47'	17	95°-57'-34"	25.00'	41.87'	27.75'
2	2°-09'-48"	1380.00'	56.11'	28.06'	18	5°-57'-34"	168.35'	17.51'	8.76'
3	26°-36'-17"	25.00'	11.61'	5.91'	19	87°-53'-42"	30.00'	46.02'	28.92'
4	5°-05'-28"	25.00'	2.22'	1.11'	20	3°-21'-29"	930.34'	54.53'	27.27'
5	1°-20'-06"	445.50'	11.16'	5.58'	21	3°-44'-41"	930.34'	60.80'	30.41'
6	2°-10'-31"	445.50'	16.91'	8.46'	22	99°-12'-28"	30.00'	51.95'	35.25'
7	77°-58'-36"	25.00'	34.02'	20.24'	23	80°-35'-14"	25.00'	35.16'	21.20'
8	32°-30'-38"	45.50'	25.02'	13.27'	24	1°-47'-29"	60.00'	1.88'	0.94'
9	31°-04'-23"	45.50'	24.67'	12.63'					
10	51°-13'-48"	25.00'	22.35'	11.99'					
11	55°-53'-27"	25.00'	24.40'	13.27'					
12	32°-16'-32"	45.50'	28.81'	14.90'					
13	17°-54'-34"	45.50'	14.22'	7.17'					
14	23°-16'-08"	25.00'	12.77'	6.53'					
15	33°-41'-39"	60.00'	35.28'	10.17'					
16	13°-14'-01"	60.00'	13.86'	6.96'					

SUNDOWN, UNIT NO. 1
BOOK 15, PAGE 8

Note:

No Access to or from ALTA Drive
for Lots 1, 34 through 43, & 51.

FUTURE DEVELOPMENT

VALLEY WEST
UNIT NO. 2

CONSULTING ENGINEERS
LAS VEGAS, NEVADA

Job No. 273076
Des. L.H.E.
Calc. W.H.L.
Date
No. of Lots

NO. 359607

Recorded at the Request of
LAKETREE

Date 2-8-74 at 10:06 AM

BOOK 16, PAGE 68

of Plots

OFFICIAL RECORDS BOOK NO. 400

CLARK COUNTY, NEV. RECORDS

Paul E. Horn, Recorder

FEE

DEPUTY

Sheet 2 of 12 Sheets
BOOK 16, PAGE 68

3170-2

