



APPROVALS:

J. D. Dierker
Las Vegas City Engineer
2-19-74
Date

J. D. Dierker
Las Vegas Field Engineer
2-4-74
Date


Sam C. ...
Las Vegas Fire Department
1-24-74
Date

M. ...
Las Vegas Valley Water District
5/17/74
Date

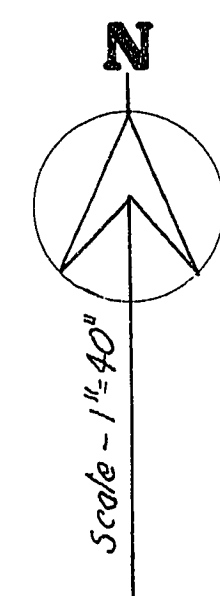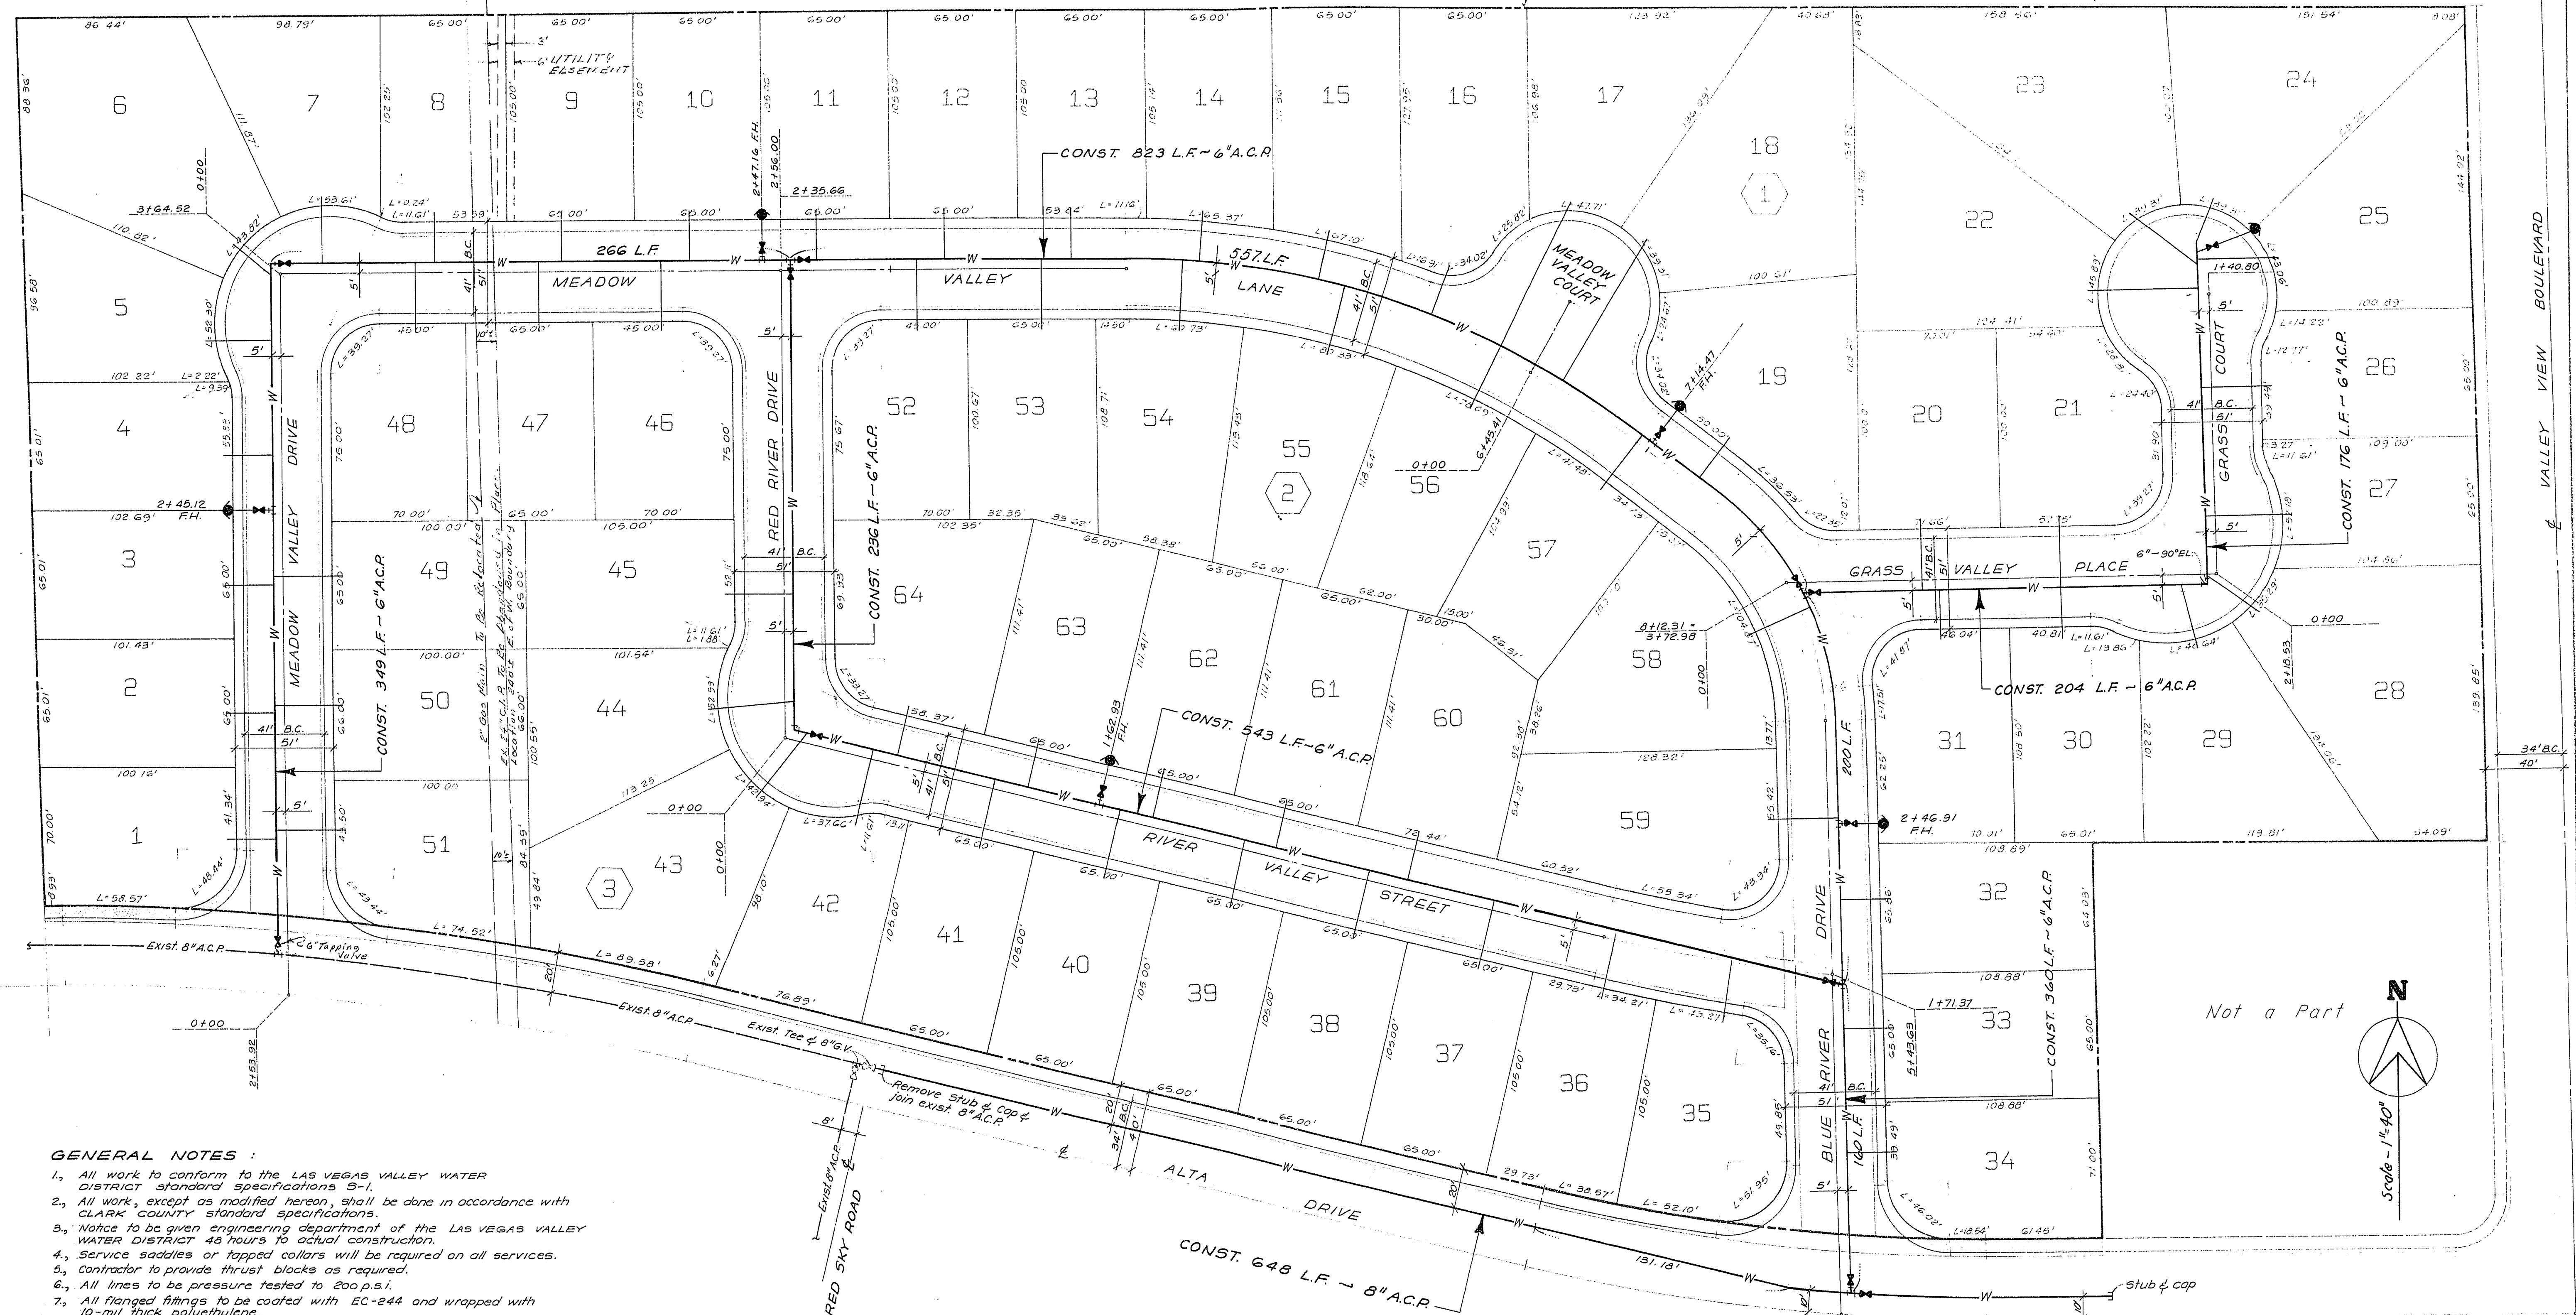

GENERAL NOTES:


- All work to conform to the LAS VEGAS VALLEY WATER DISTRICT standard specifications 8-1.
- All work, except as modified herein, shall be done in accordance with CLARK COUNTY standard specifications.
- Notice to be given engineering department of the LAS VEGAS VALLEY WATER DISTRICT 48 hours to actual construction.
- Service saddles or tapped collars will be required on all services.
- Contractor to provide thrust blocks as required.
- All lines to be pressure tested to 200 p.s.i.
- All flanged fittings to be coated with EC-244 and wrapped with 10-mil thick polyethylene.
- Parallel sewer and water lines shall have a minimum of 10' horizontal separation and 3' minimum vertical separation on all water lines.
- Deflection angle shall not exceed 5° per 13 foot section of pipe for pipe size smaller than 10\".
- All valve boxes shall have concrete collars at surface of paved areas.
- No other utility lines may be placed in same trench with water lines.
- Contractor shall verify locations of existing water lines prior to construction.
- Existing utilities shown are located by the best information available to the engineer at the time these plans were prepared.
- The contractor shall contact the appropriate utility company, 48 hours prior to construction.
- No fire hydrant shall be located within 6' of any driveway, power pole, light standard or any other obstruction.

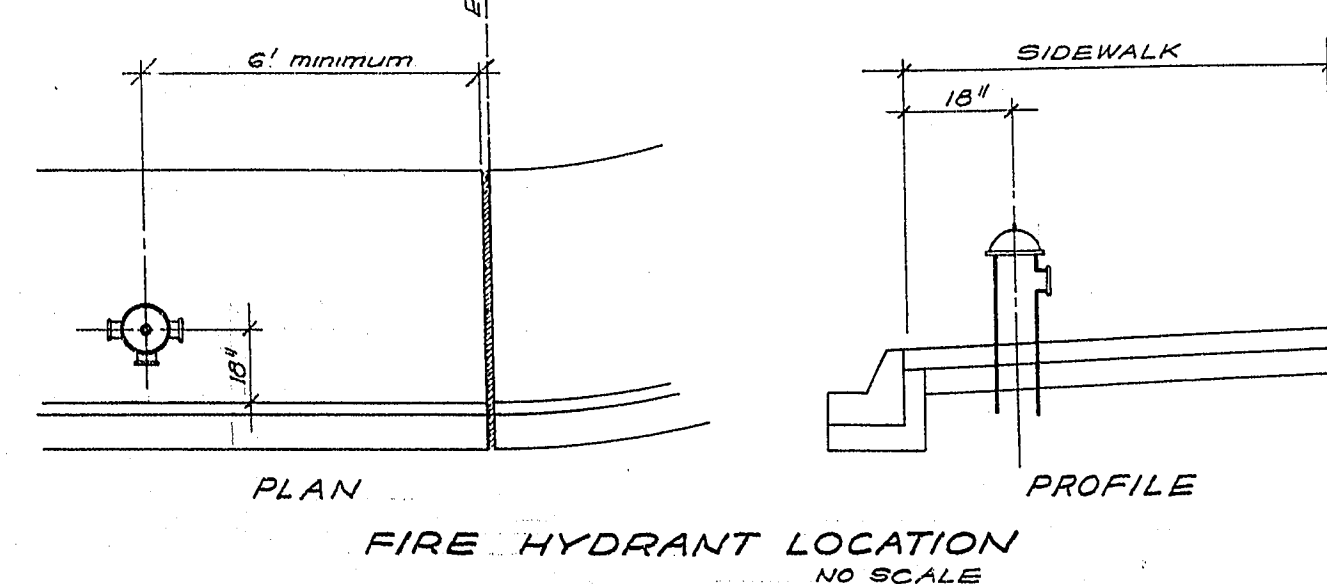

Estimated Quantities

ITEM	QUANTITY
6\"x6\"x8\" TEE	1 each
6\"x6\"x6\" TEE	9 each
6\"x6\" 90° ELBOW	3 each
FIRE HYDRANT	6 each
GATE VALVE	15 each
6\"ASBESTOS CEMENT PIPE	2,691 L.F.
8\"ASBESTOS CEMENT PIPE	648 L.F.
3/4\" COPPER SERVICE	256 each
8\" GATE VALVE	2 each

Name of Plan: Valley West Unit 2 p. 18
Water plan as shown will be acceptable. It is NOT approved for construction.
M. ...
2/15/74
Date

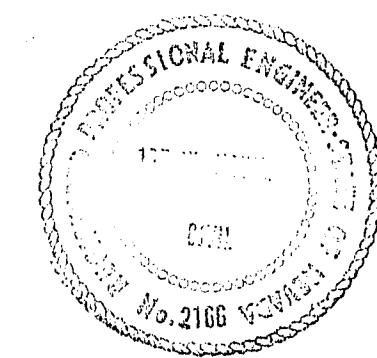

NO.	REVISIONS	DATE

WATER PLAN
VALLEY WEST, UNIT NO. 2
LAS VEGAS, NEVADA

CONSULTING ENGINEERS/PLANNERS
SPARKS, NEVADA - SEATTLE, WASHINGTON - LAS VEGAS, NEVADA


JOB NO. 273076
DESIGNED
DRAWN
COMP.
CHECKED <i>SL</i>
DATE NOV. 5, 73
SHEET NO. 18
OF 19 SHEETS

567 4-3170-2-24 XC 11A-2

APPROVAL

[Signature]
 2-2-74
 1-2-74

10
 1-2-74
 1-2-74
 1-2-74

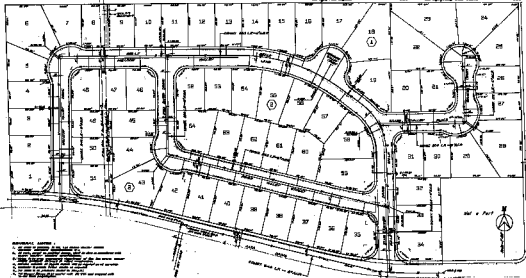






WATER PLAN
 VALLEY WEST, UNIT NO. 2


