



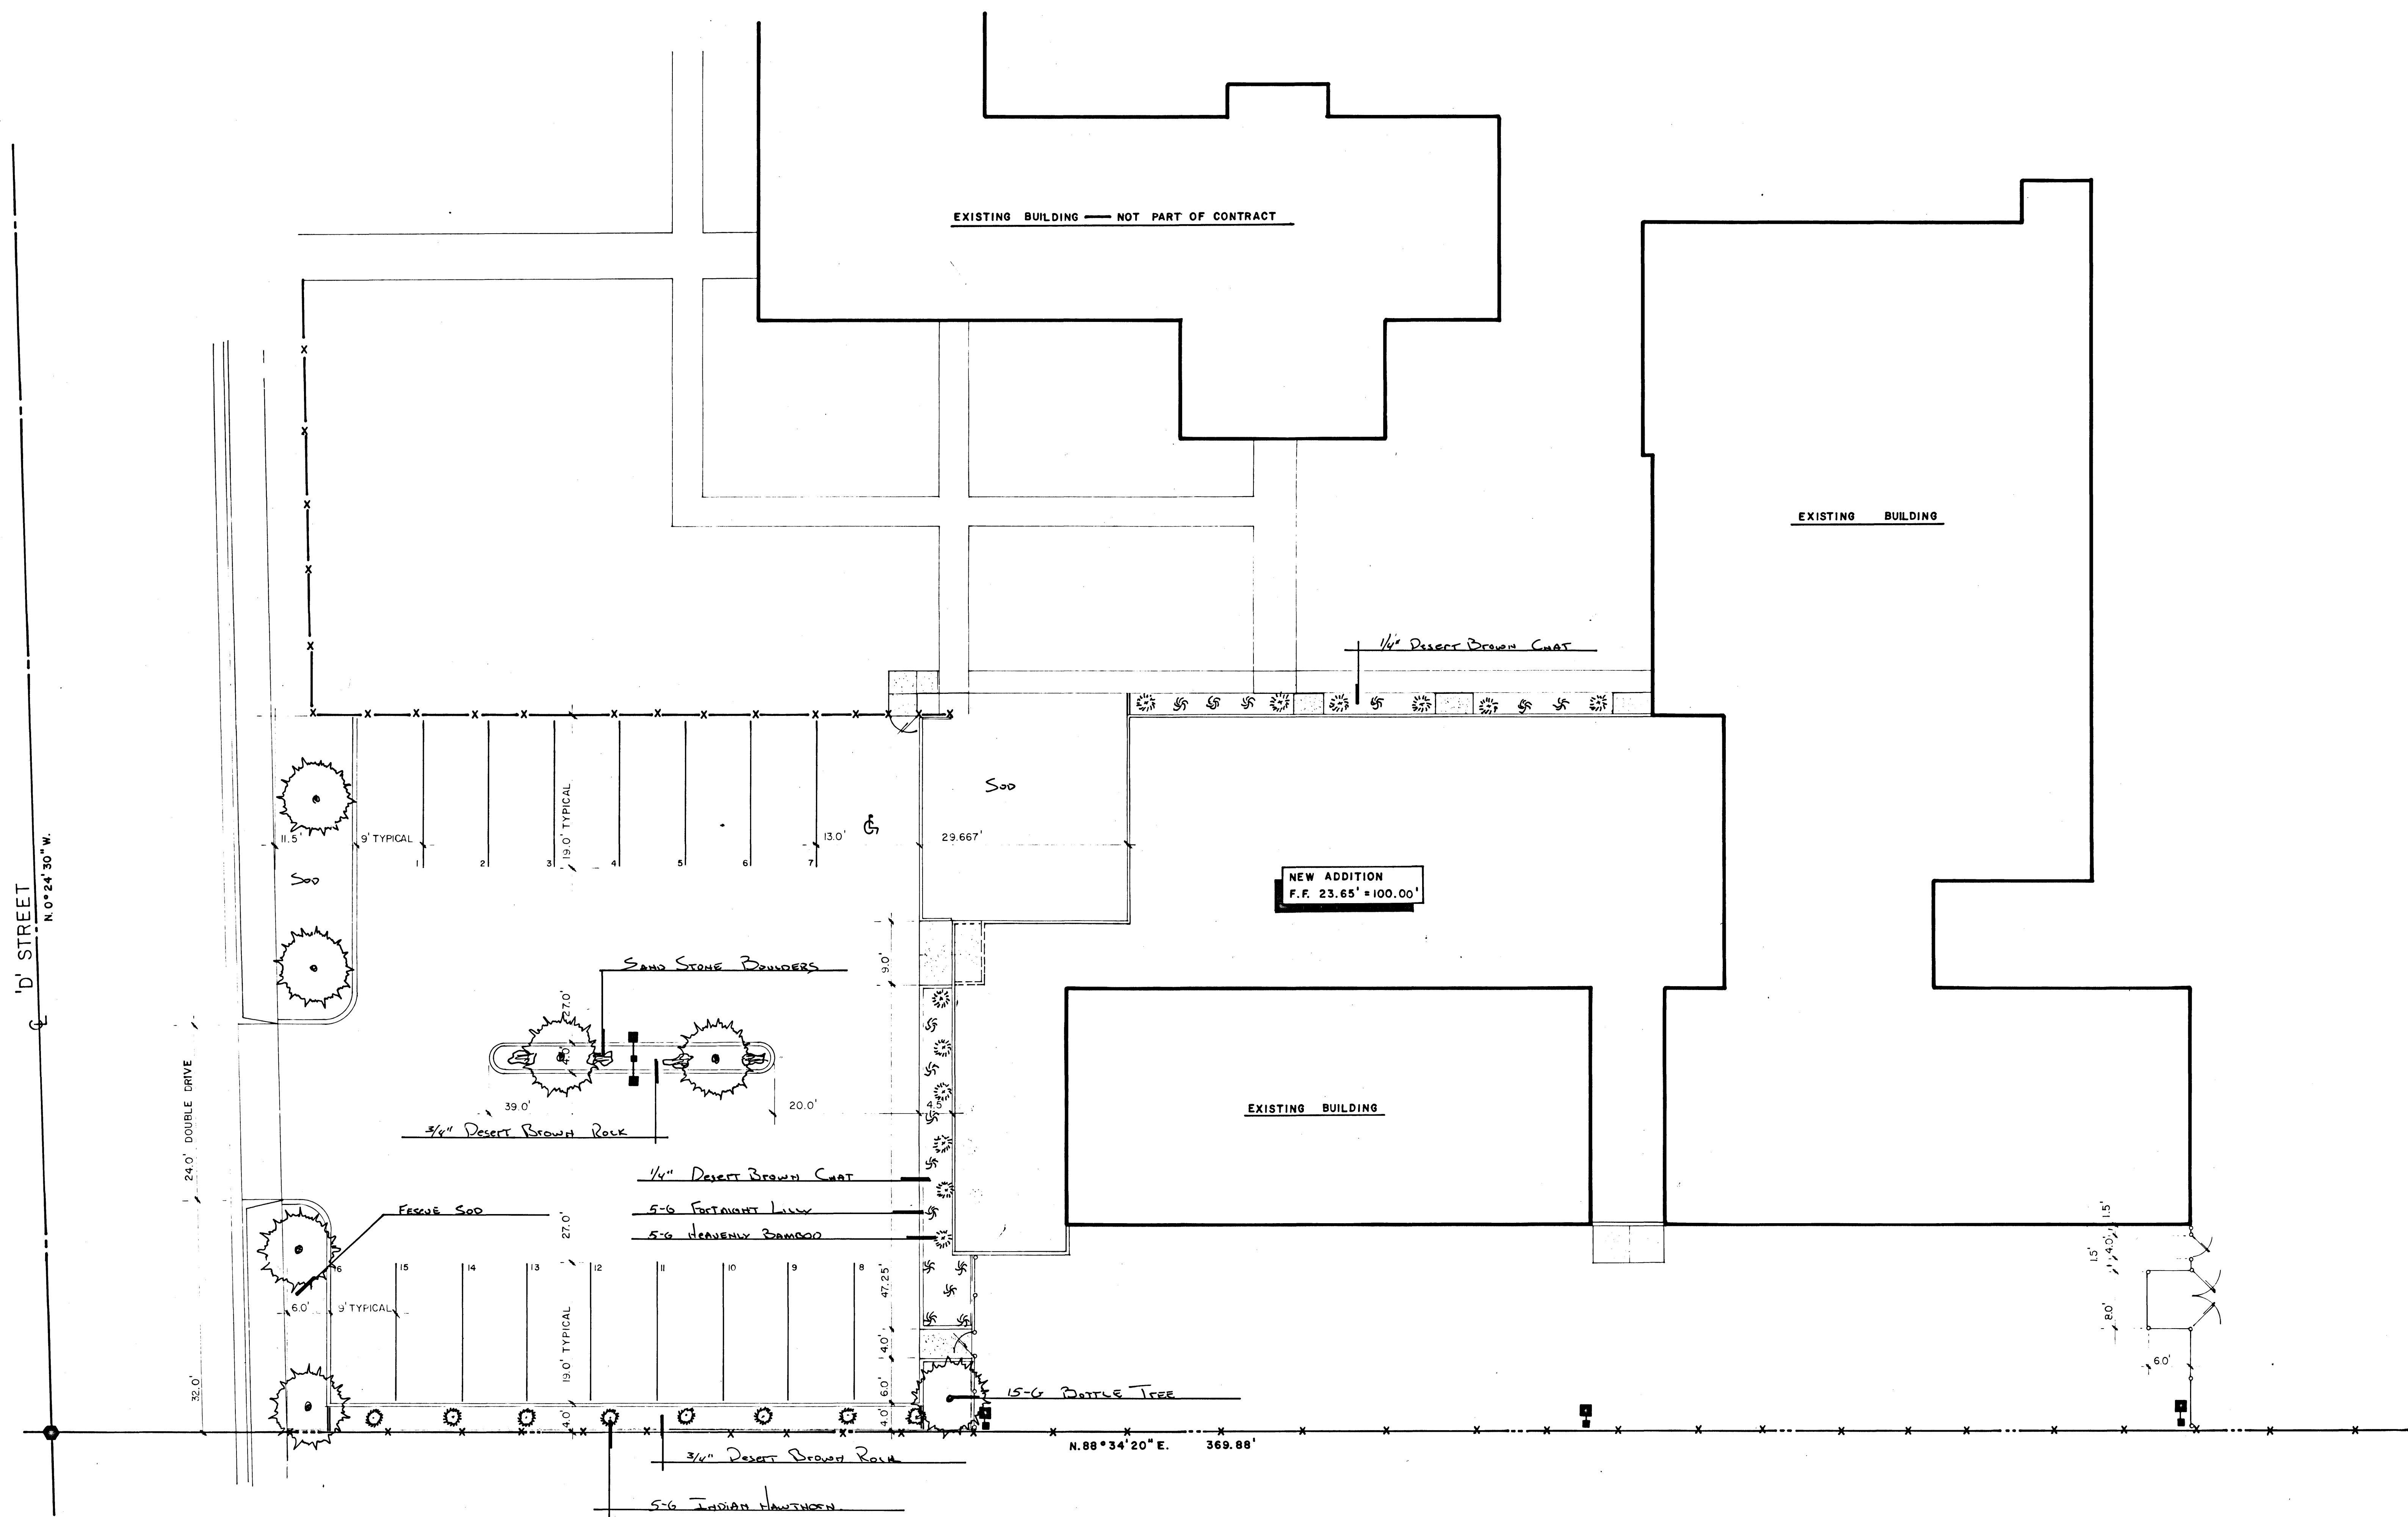

PLANTING PLAN

1" = 10'

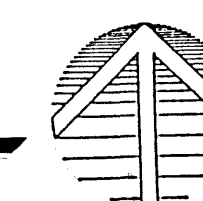

CITY OF LAS VEGAS
400 EAST STEWART AVENUE
LAS VEGAS, NEVADA 89101

PHASE I (VARIETY CLUB)
"D" STREET / JEFFERSON AVENUE
NEIGHBORHOOD FACILITY PROJECT

PLANTING PLAN

drawn by: dan l. neider
issue dates:
11/3/88
11/22/88 bidding

revisions:
2/1/89 2nd bidding


job no.: 8737 LV

L.I.

5

COPYRIGHT 1988 GERARD GARADICH & ASSOCIATES A.L.A.

ARCHITECT • GERARD GARADICH & ASSOCIATES A.L.A.
2000 FIFTH AVENUE, SUITE 201, SAN DIEGO, CA 92101 (619) 551-7100
2200 PASO DEL PRADO, C-108, LAS VEGAS, NV 89102 (702) 351-4444

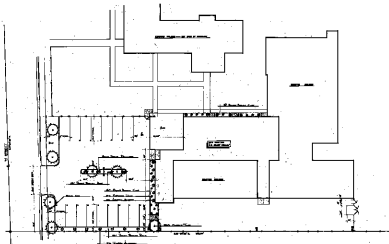

PLATING PLAN

CITY OF LAS VEGAS
 400 EAST STEWART AVENUE
 LAS VEGAS, NEVADA, 89101

PREPARED BY: [Redacted]
 CHECKED BY: [Redacted]
 DATE: [Redacted]
 SCALE: [Redacted]
 SHEET NO. [Redacted] OF [Redacted]
 PROJECT NO. [Redacted]
 TITLE: [Redacted]