



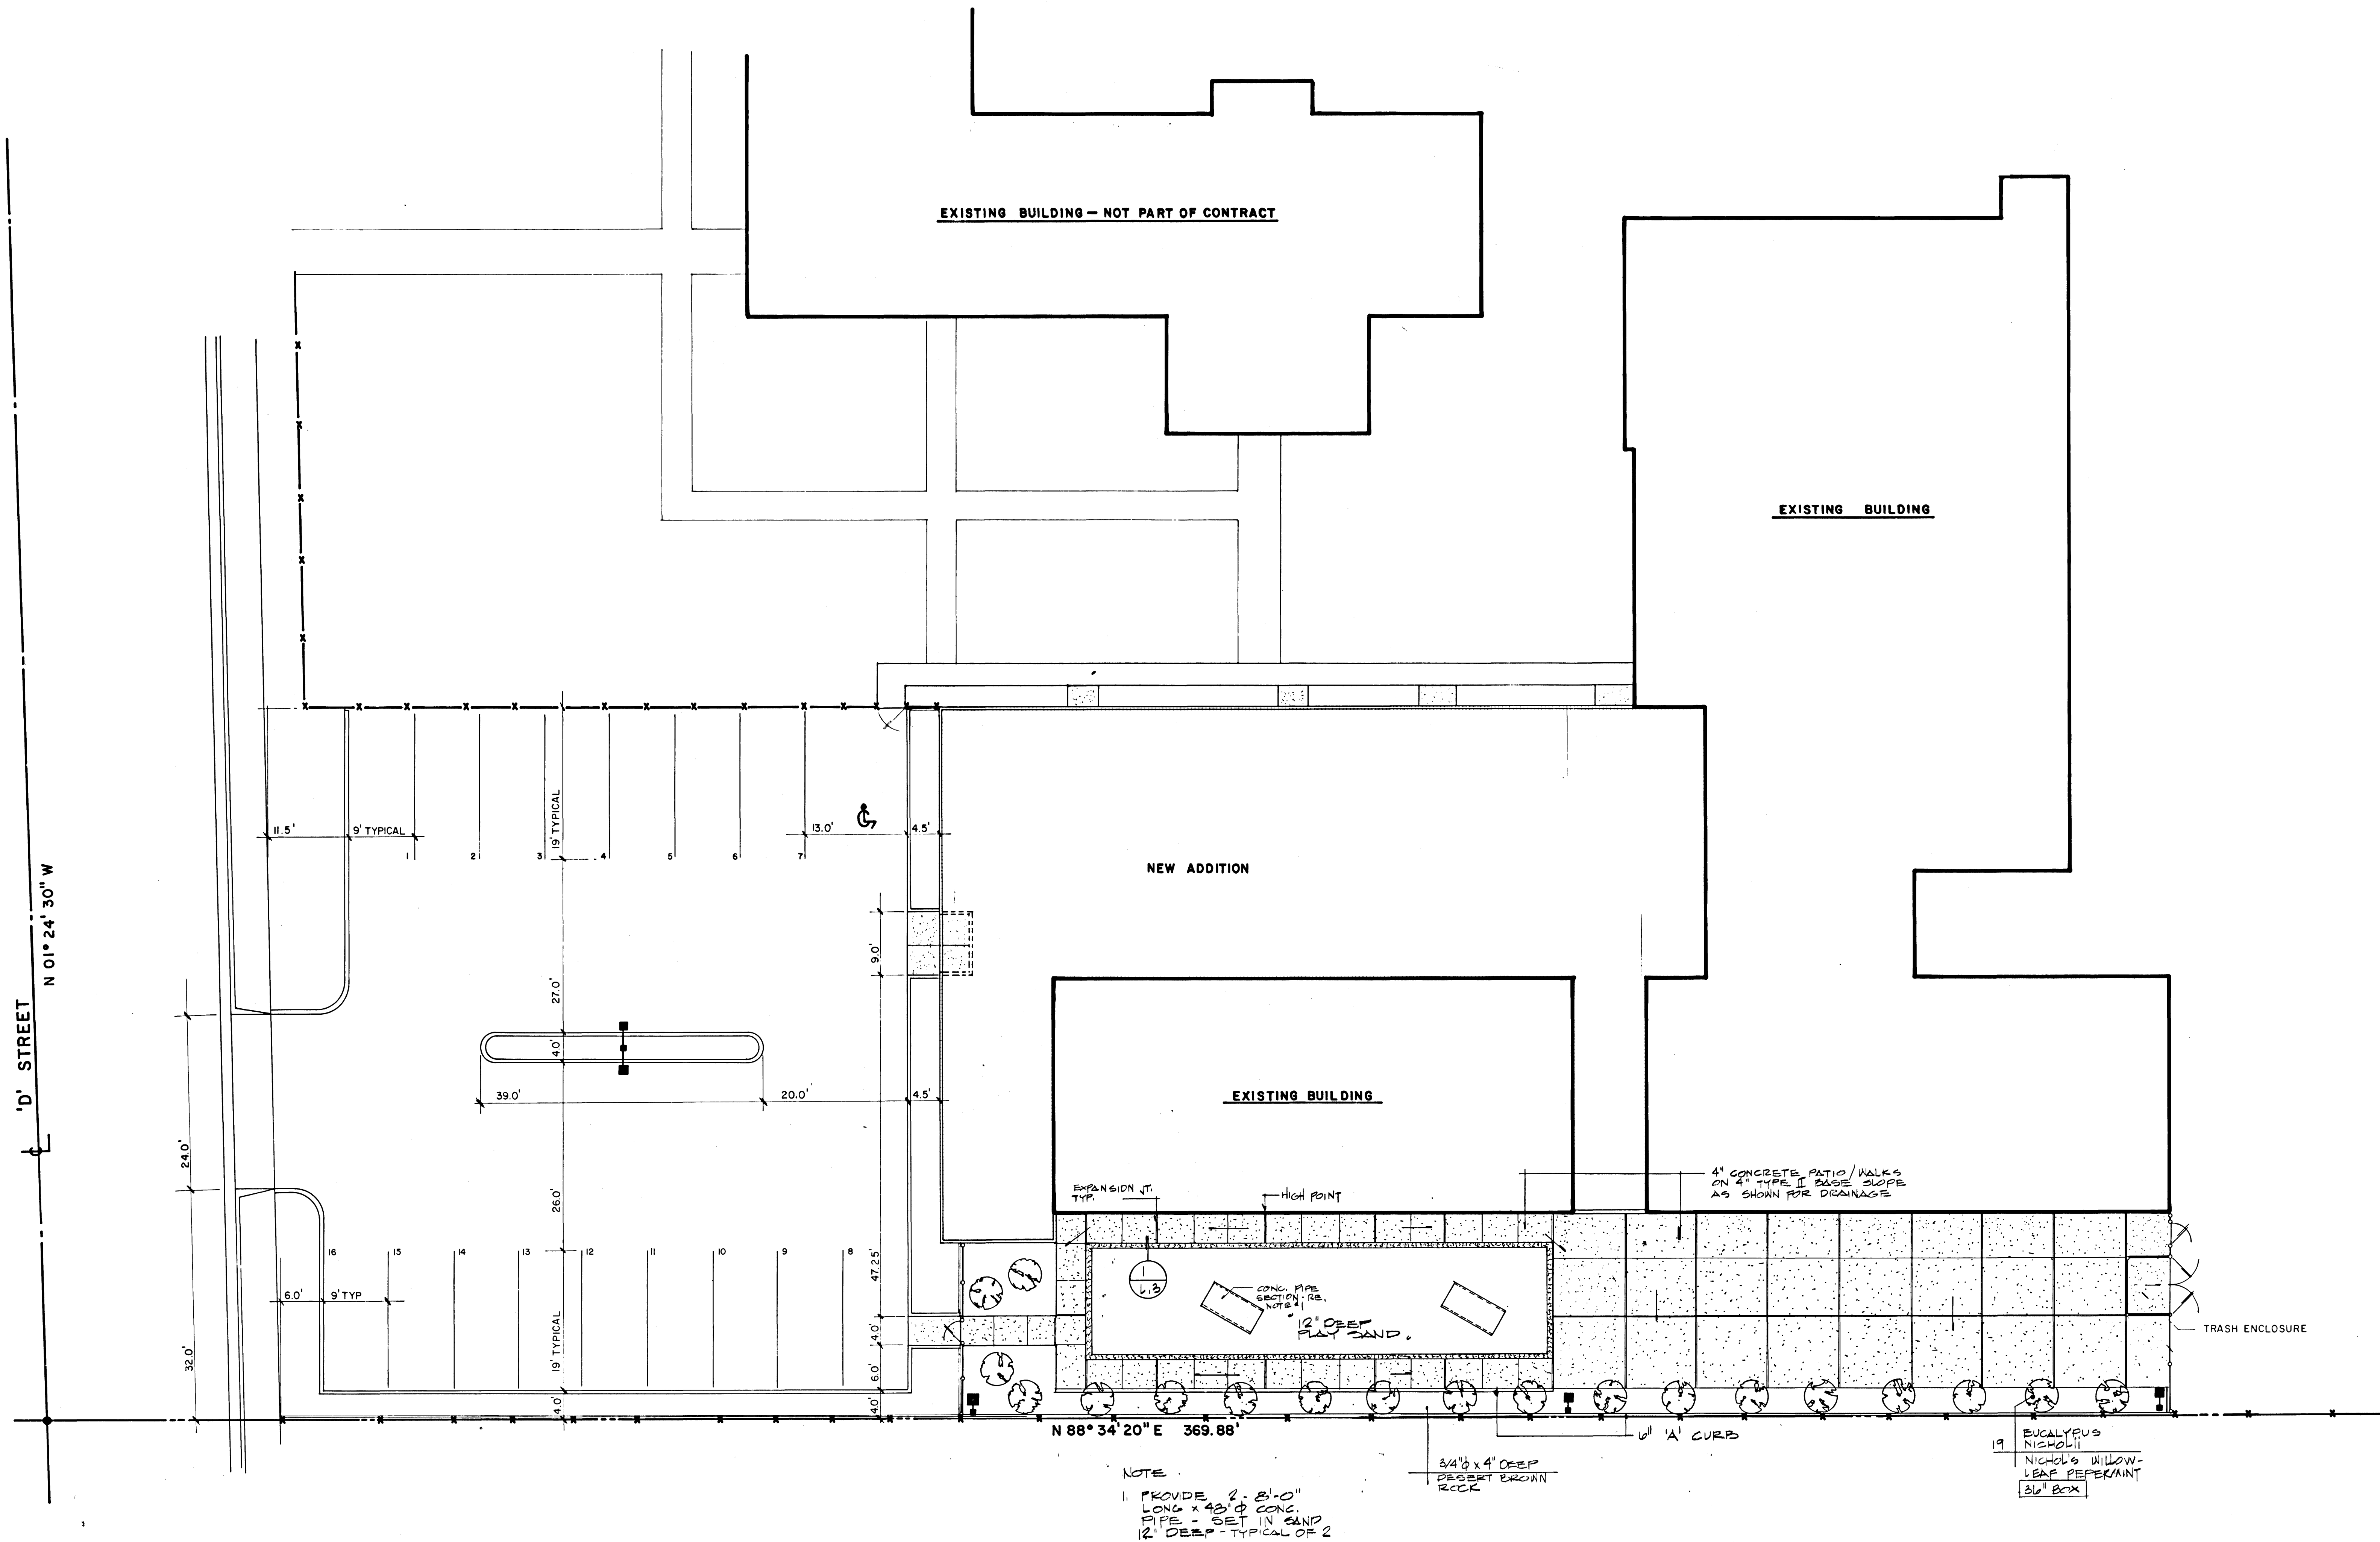

PLANTING PLAN.

ADDITIVE ALTERNATE #1

1" = 10.00'

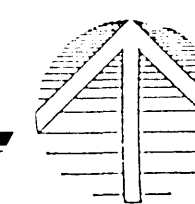

CITY OF LAS VEGAS
400 EAST STEWART AVENUE
LAS VEGAS, NEVADA 89101

ARCHITECT • GERALD GARAPICH &
ASSOCIATES A.L.A.
2205 PETTL AVENUE SUITE 201 SAN DIEGO CA 92101 (619) 593-7706
2200 PASO DEL PRADO, C. 108 LAS VEGAS NV 89002 (702) 367-4441

PHASE I (VARIETY CLUB)
"D" STREET / JEFFERSON AVENUE
NEIGHBORHOOD FACILITY PROJECT

PLANTING PLAN
ADDITIVE ALTERNATE # 1


drawn by: den Lneider
issue dates:
11/3/88
11/22/88 bidding


revisions:
2/1/89 2nd bidding

job no.: 8737LV

L.3

7

 

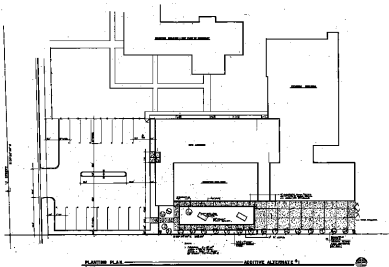










