


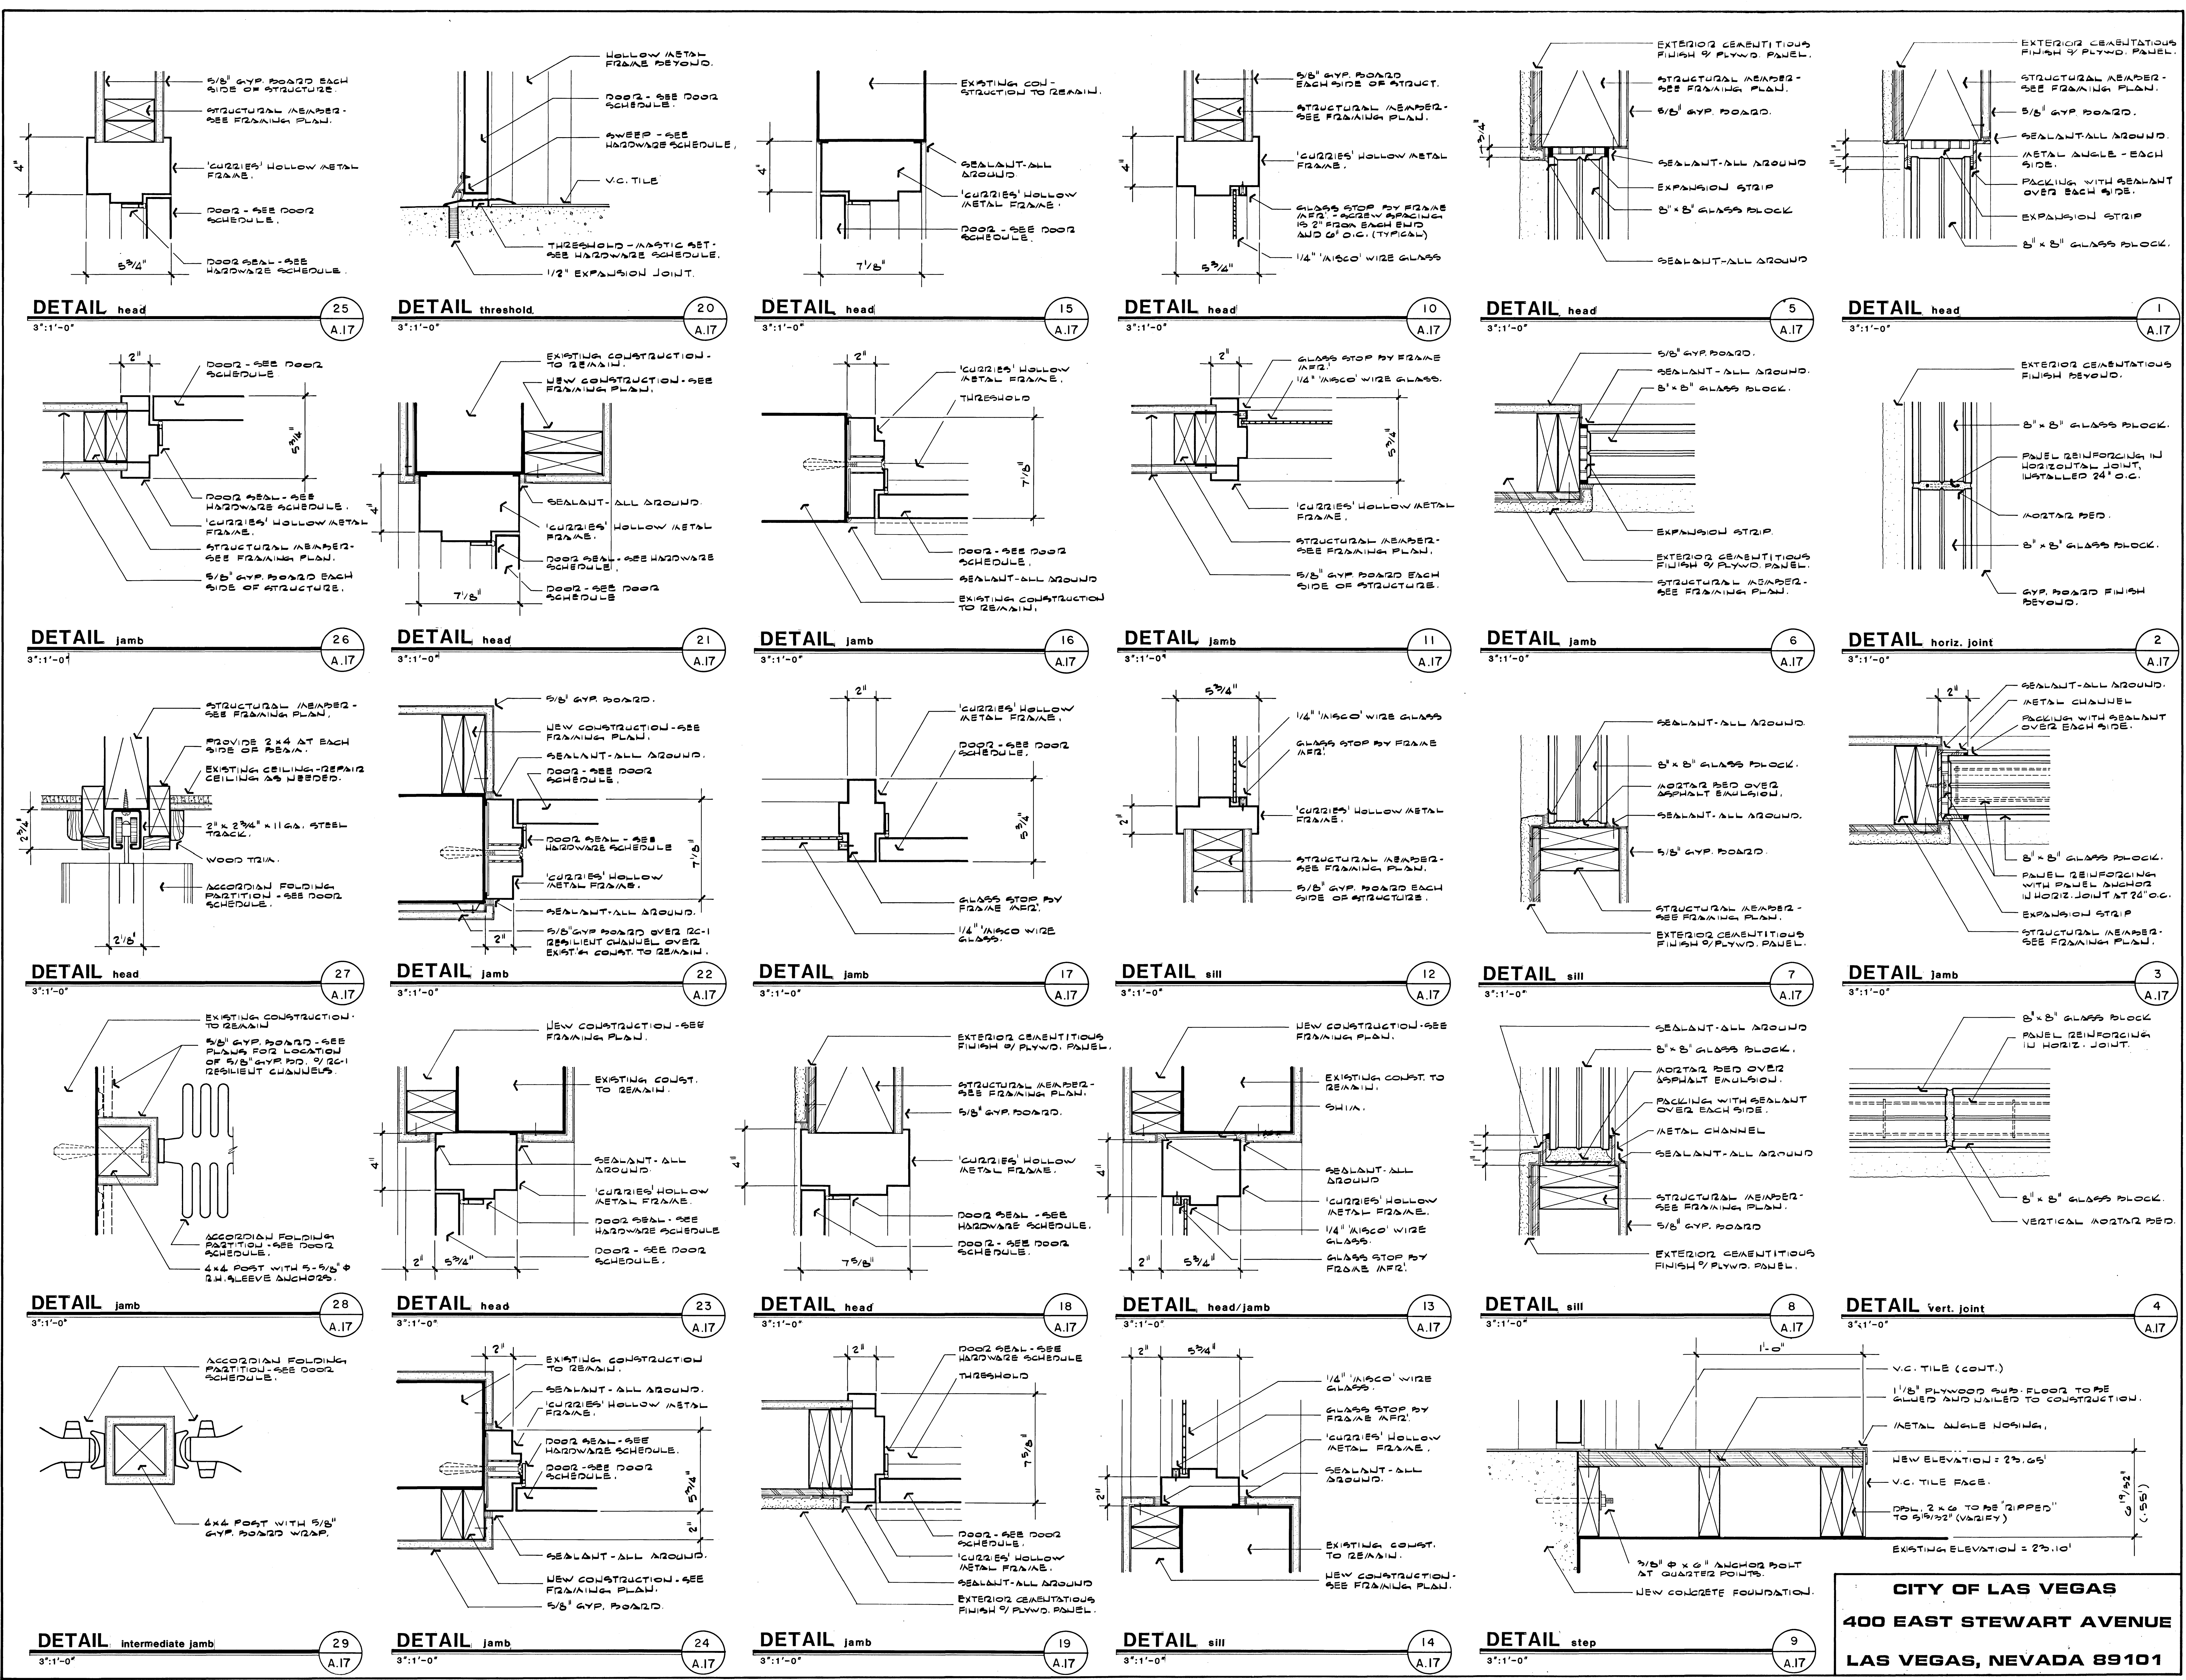

ARCHITECT • GERALD CARAPICH & ASSOCIATES A.I.A.

2320 FIFTH AVENUE, SUITE 201, SAN DIEGO, CA 92101 (619) 233-7246
2300 PASO DEL PRADO, C-108, LAS VEGAS, NV 89002 (702) 367-4445

PHASE I (VARIETY CLUB)

"D" STREET / JEFFERSON AVENUE

NEIGHBORHOOD FACILITY PROJECT

WINDOW/DOOR DETAILS

drawn by: r.g.s.
issue dates:
11/3/88
11/22/88 bidding

revisions:
2/1/89 2nd bidding

job no.: 873.7LV

A.17

25

CITY OF LAS VEGAS
400 EAST STEWART AVENUE
LAS VEGAS, NEVADA 89101

671-25

