
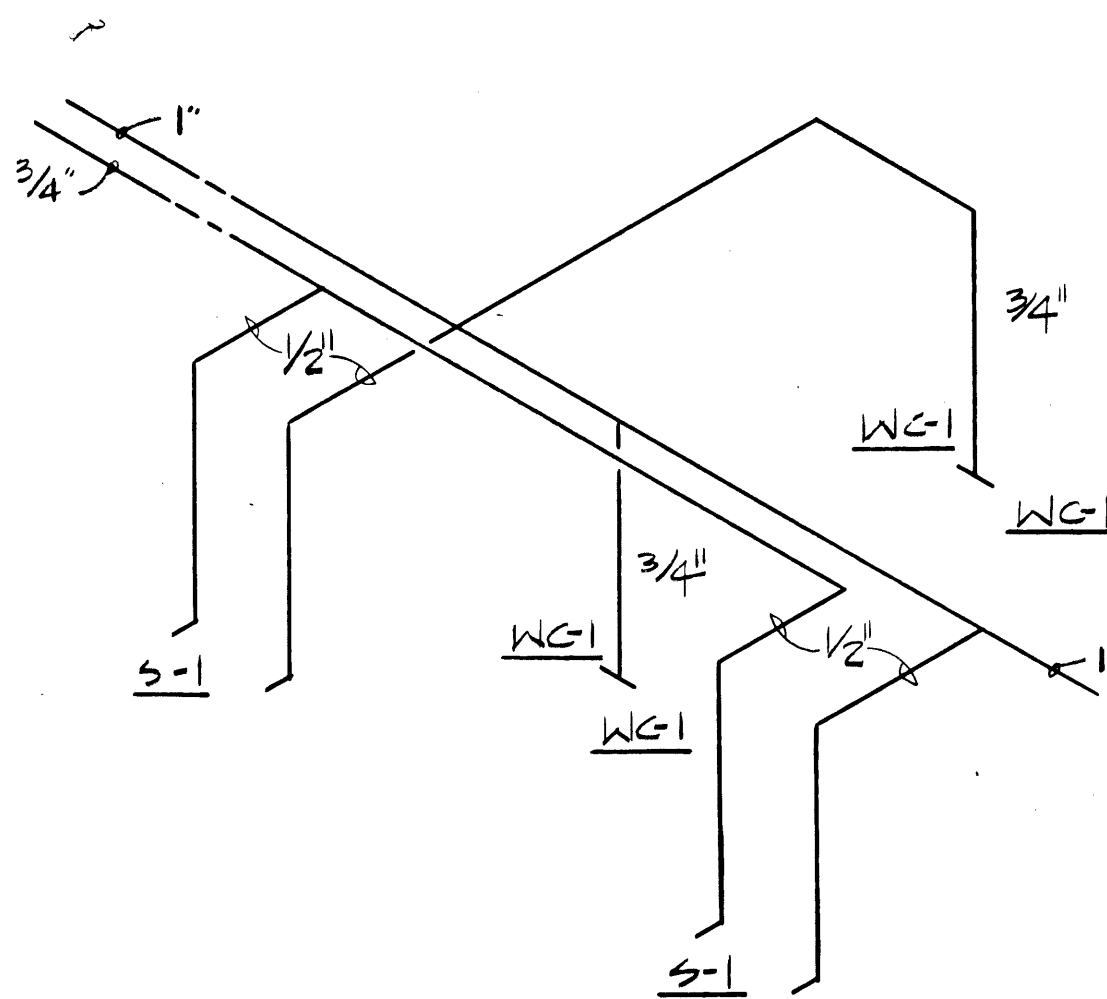
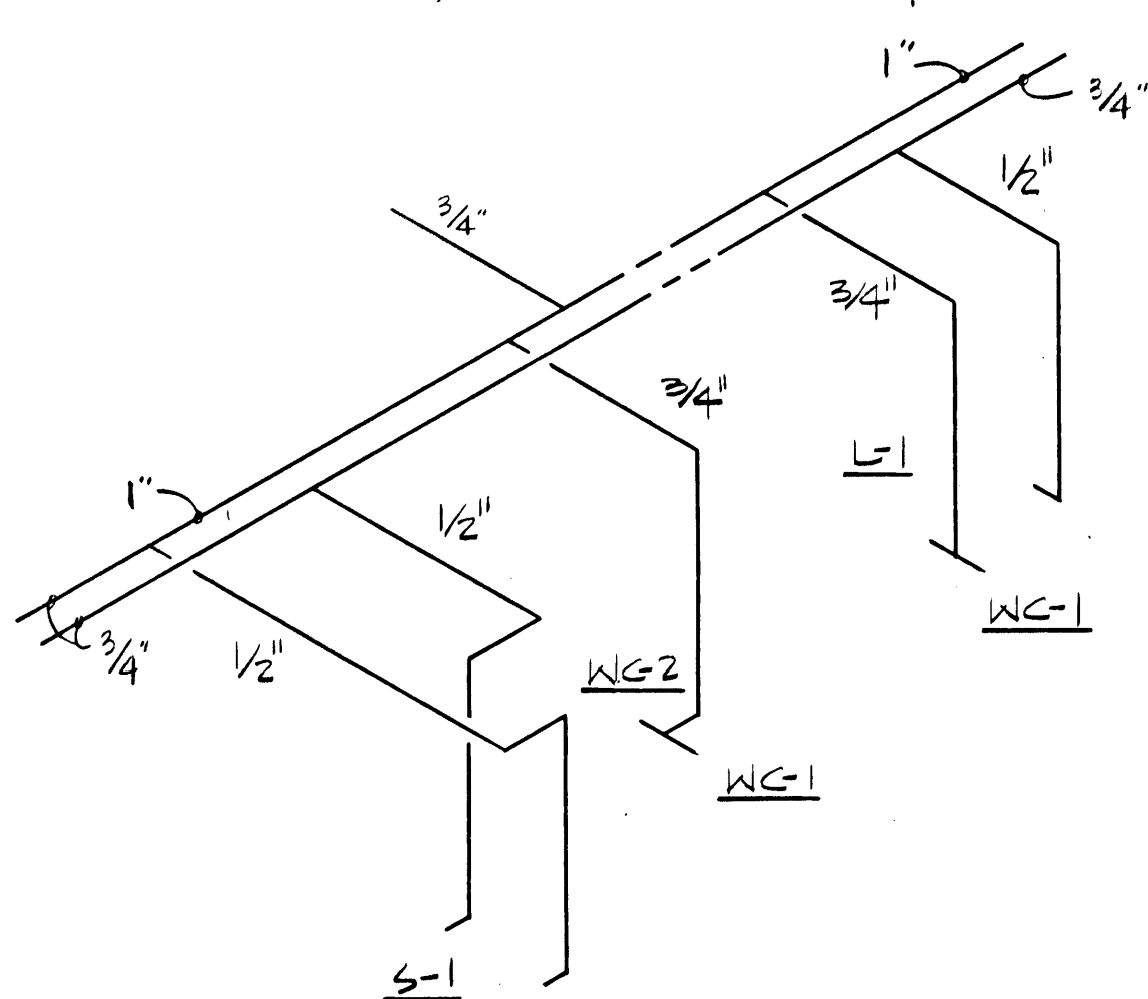
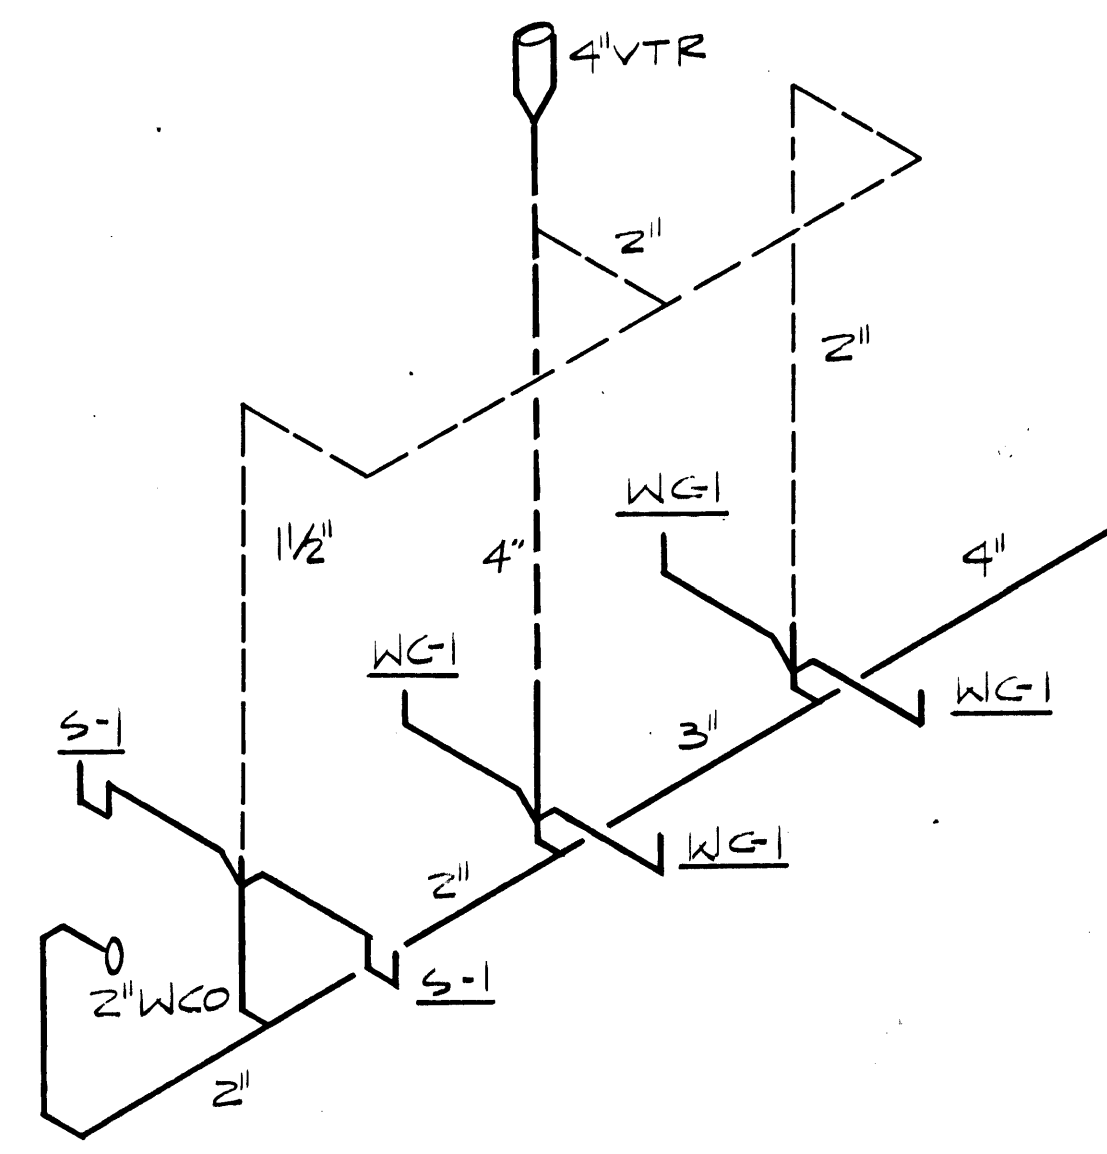


SYMBOL OR I.D. NO.	D-1	D-2	D-3		G-1	G-2		R-1	R-2
MANUFACTURER	TITUS	TITUS	TITUS		TITUS	TITUS		TITUS	TITUS
MODEL NUMBER	PAS	PAS	PAS		PAR	PAR		300RS	300RS
TYPE	PERF. FACE DIFFUSER	PERF. FACE DIFFUSER	PERF. FACE DIFFUSER		PERF. FACE RETURN	PERF. FACE RETURN		SIDEWALL REGISTER	SIDEWALL REGISTER
SERVICE	SUPPLY	SUPPLY	SUPPLY		RETURN	RETURN		SUPPLY	SUPPLY
NECK SIZE (IN.) (1)	6x6	8x8	10x10		14x14	18x18		12x4	14x6
FACE SIZE (IN.)	12x12	16x16	20x20		16x16	20x20		14x6	16x8
CFM RANGE	0-125	126-220	221-350		0-500	501-1170		90	175
THROW (FT. AT 50 FPM)	3	6	8		—	—		15	20
MAX. DUCT VELOCITY (FPM)	500	500	500		400	500		400	400
MAX. PRESSURE DROP (IN.)	0.04	0.05	0.07		0.05	0.07		0.05	0.05
NC RATING	13	18	24		13	15		16	12
MOUNTING	SURFACE	SURFACE	SURFACE		SURFACE	SURFACE		SURFACE	SURFACE
FINISH	OFF-WHITE	OFF-WHITE	OFF-WHITE		OFF-WHITE	OFF-WHITE		OFF-WHITE	OFF-WHITE
DAMPER (2)	OBVD	OBVD	OBVD		OBVD	OBVD		OBVD	OBVD

(1) PROVIDE SQUARE TO ROUND TRANSITION AS APPLICABLE.

(2) WHERE CALLED FOR ON THE PLANS PROVIDE (CFD) CEILING FIRE DAMPER
EQUAL TO RUSKIN # CFDK ± OMIT DEPEND ON THOSE PARTICULAR AIR DEVICES.

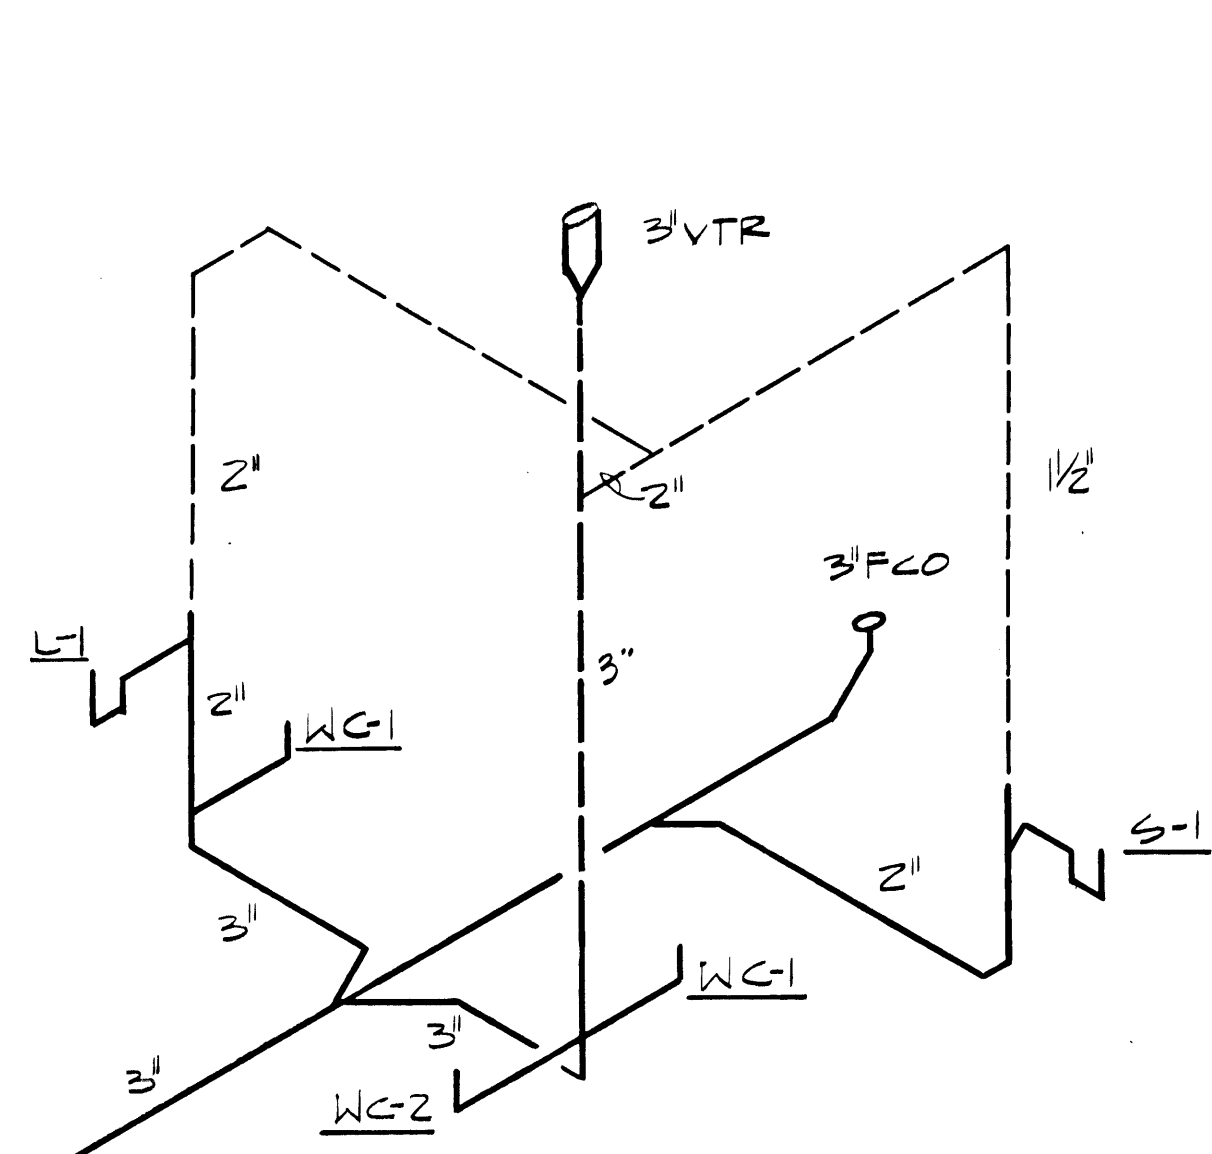


SYMBOL OR I.D. NO.		RT-1	RT-2	RT-3	RT-4
GENERAL	TYPE	GAS FAK	GAS FAK	GAS FAK	GAS FAK
	MANUFACTURER	DAY & NIGHT	DAY & NIGHT	DAY & NIGHT	DAY & NIGHT
	MODEL	580AN241060	585HJ0442060	585HJ046060	585EP0901060
	O.A.T. SUMMER (DB/WB DEGREES F)	106/71	106/71	106/71	106/71
	O.A.T. WINTER (DB DEGREES F)	26	26	26	26
BLOWER	ALTITUDE. (FT.)	2162	2162	2162	2162
	BAROMETRIC PRESSURE.	27.656	27.656	27.656	27.656
	OPERATING WEIGHT	625 #	550 #	720 #	1300 #
	STD. CFM	1294	1294	1478	2772
	ACTUAL CFM	1400	1400	1600	3000
BLOWER	MIN. OUTDOOR AIR (CFM)	140	140	240	450
	EXTERNAL S.P.	0.35	0.35	0.35	0.35
	RPM	HIGH	HIGH	HIGH	900
	H.P.	1/2	1/2	1/2	1/2
	FILTERS	TA	TA	TA	TA
HEATING	FUEL	NAT. GAS	NAT. GAS	NAT. GAS	NAT. GAS
	INPUT (MBTU)	60	60	60	86/146
	OUTPUT (MBTU)	60	47	63	63.6/116.8
	BURNER TYPE	STD.	STD.	STD.	STD.
	HEAT EXCHANGER	STD.	STD.	STD.	STD.
COOLING	E.A.T. (DEGREES F)	-	-	-	-
	L.A.T. (DEGREES F)	-	-	-	-
	SENSIBLE CAPACITY (MBTU)	28.1	31.0	35.2	66.2
	TOTAL CAPACITY (MBTU)	31.6	37.5	44.6	86.2
	E.A.T. (DB/WB DEGREES F)	-	-	-	-
ELEC.	L.A.T. (DB/WB DEGREES F)	-	-	-	-
	REFRIGERANT	R-22	R-22	R-22	R-22
	VOLT-PHASE-HZ	240/120-1-60	240/120-1-60	240/120-1-60	208/230-3-60
	FLA	24.6	30.1	30.1	42.7
	STARTERS	INTEGRAL	INTEGRAL	INTEGRAL	INTEGRAL
DISCONNECT		SEE ELEC.	SEE ELEC.	SEE ELEC.	SEE ELEC.

(1) PROVIDE 1" THROWAWAY FILTERS IN ACCORD W/ UNIT MFGRS. STANDARDS.

SYMBOL OR ID NUMBER	EF-1		
MANUFACTURER	PENN		
MODEL NUMBER	ZB		
TYPE (1)	CEILING		
OPERATING WEIGHT	30 ⁰⁰		
SERVICE	EXHAUST		
STANDARD CFM	152		
ACTUAL CFM	145		
BLADE TYPE	STD		
RPM	1050		
TIP SPEED (FPM)	—		
E.S.P. (IN. H ₂ O)	0.25		
CLASS	—		
OUTLET VELOCITY (FPM)	—		
MOTOR H.P. (WATTS)	(105)		
VOLTS-PHASE-HERTZ	115-1 60		
STARTER TYPE	BY E.C.		
SOUND ATTENUATION	—		
ROOF CURB	—		
DISCONNECT	PLUG-IN		
BIRD SCREEN	—		
MOUNTING COLLAR	—		
BACKDRAFT DAMPER	—		
ISOLATION BASE	—		

(1) PROVIDE WALL CAP/ROOF JACK AS CALLED FOR ON PLANS.

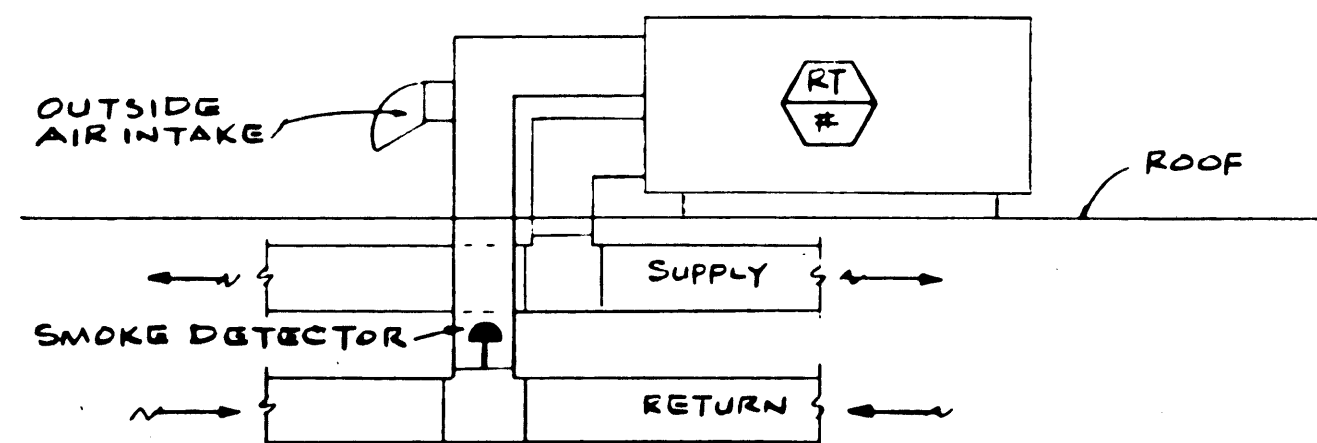

NTS M.I

1. WITH AN IONIZATION TYPE SHUT-OFF SMOKE DETECTOR.
2. ACTIVATION OF THE SMOKE DETECTOR SHALL CAUSE THE AIR MOVING UNIT TO SHUT DOWN.
3. MOUNT SMOKE DETECTOR IN MAIN RETURN AIR DUCT AHEAD OF FILTERS & INTAKE. MOUNT SMOKE DETECTOR IN A LOCATION WHICH IS READILY ACCESSIBLE FOR MAINTENANCE & REPLACEMENT.
4. WIRING SHALL BE DONE IN ACCORDANCE W/REQUIREMENTS OF NEC & ELECTRICAL SECTION OF SPECIFICATIONS.
5. SUBMIT SHOP DRAWINGS OF DETECTOR, WIRING, LOCATION & INSTALLATION FOR APPROVAL.

ABBR.	SYMBOL	DESCRIPTION
SUP.		SUPPLY
RET.		RETURN
EXH.		EXHAUST
O.A.		OUTSIDE AIR
FLEX. D.		FLEXIBLE DUCT
FO		FUSIBLE LINK FIRE DAMPER
M.V.O.		MANUAL VOLUME DAMPER
T.		THERMOSTAT
CO		CEILING DIFFUSER
REG.		REGISTER W/O RO
GR.		GRILLE W/O RO
D.L.		DOOR LOUVER
U.C.		UNDER CUT
RO.		ROUND
CFM		CUBIC FEET PER MINUTE
3 or 4 V		SOL. WASTE OR SEWER BELOW GRADE
3 or 4 W		SOL. WASTE OR SEWER ABOVE GRADE
V		VENT
SO		STORM DRAIN BELOW GRADE
SO		STORM DRAIN ABOVE GRADE
CW		COLD WATER
HW		HOT WATER
G		GAS - LOW PRESSURE
O		DRAIN
BV		BALL VALVE
GV		GATE VALVE
GC		GAS COCK
FO		FLOOR DRAIN
FS		FLOOR SINK
FO or GCO		FLOOR OR GRADE CLEANOUT
WCO		WALL CLEANOUT
HB		HOSE BIBS
WH		WALL HYDRANT
V.T.R.		VENT THRU ROOF
RO		ROOF DRAIN
OFO		OVERFLOW DRAIN
		ACCESS DOOR
S.O.V.		SHUT OFF VALVE
P.O.C.		POINT OF CONNECTION
CFD		CEILING FIRE DAMPER
SD		SMOKE DETECTOR

[illegible]

WC-1 WATER CLOSET
KOHLER PRIMARY TOILET NO. K-4319-ET FLOOR MOUNTED VITREOUS CHINA SIPHON JET ELONGATED TOILET WITH TANK, FURNISHED IN WHITE, KOHLER NO. K-4686-C ELONGATED OPEN FRONT TOILET SEAT FURNISHED IN WHITE, AND CHROME PLATED BRASSCRAFT SUPPLY.

WC-2 WATER CLOSET
BRIGGS CONSERVOR MODEL 4718 FLOOR MOUNTED VITREOUS CHINA SIPHON JET ELONGATED FRONT WITH CLOSE-COUPLED TANK FURNISHED IN WHITE, OLSONITE MODEL 95 TOILET SEAT LESS COVER FURNISHED IN WHITE, AND CHROME PLATED BRASSCRAFT SUPPLY.

L-1 LAVATORY
BRIGGS FILTON 1 MODEL NO. 6601 (20" X 18") WALL HUNG VITREOUS CHINA FURNISHED IN WHITE, MOEN MODEL NO. 4696-A EASY GRIP HANDLE FAUCET, ROYAL BRASS MODEL NO. 39-400 GRID DRAIN ASSEMBLY, 17 GAUGE BRASS CHROME PLATED P-TRAP (1-1/4" X 1-1/2"), CHROME PLATED BRASSCRAFT SUPPLIES, AND J.R. SMITH FIG. 800 WALL MOUNTED SUPPORT PLATE.

S-1 SINK
DAYTON KINGSFORD MODEL NO. D-1719, 3 FAUCET HOLES, SELF-RIMMING STAINLESS STEEL SINGLE COMPARTMENT SINK, MOEN MODEL NO. 753-B KITCHEN FAUCET, DAYTON DOW-STRAINER MODEL NO. D-1125, 17 GAUGE BRASS CHROME PLATED TAILPIECE (1-1/2"), 17 GAUGE BRASS CHROME PLATED P-TRAP (1-1/2") AND CHROME PLATED BRASSCRAFT SUPPLIES.

FS FLOOR SINK
COMMERCIAL ENAMELING COMPANY MODEL 908 WITH GRATE AS REQUIRED.

HB-1 HOSE BIBB
WOODFORD MODEL 25C AUTOMATIC DRAINING FREEZELESS WALL FAUCET WITH VACUUM BREAKER.

RD/ORD ROOF DRAIN AND OVERFLOW DRAIN
TECH. SPECIALTIES COMBINATION ROOF DRAIN WITH DOME GRATE AND OVERFLOW DRAIN ASSEMBLY.

WI-1 WATER HEATER
AMERICAN MODEL NO. ER320, 2-4-5 KW ELEMENTS (FOR NON-SIMULTANEOUS OPERATION) 208V/1Ø/60HZ, 18 GPH RECOVERY AT 100 DEGREE RISE, 30 GALLON GLASS-LINED STORAGE TANK, FURNISHED COMPLETE WITH TEMPERATURE AND PRESSURE RELIEF VALVE.

SP-1 SUMP PUMP
PACU PUMPS MODEL P1P700, SUBMERSIBLE SUMP PUMP, 1/3 HP, 115V/1Ø/60 HZ WITH AUTOMATIC SOLID STATE LEVEL CONTROL SWITCH.

NOTE: ABOVE ITEMS WERE USED AS A BASIS OF DESIGN, OTHER MANUFACTURER'S PRODUCTS WILL BE ACCEPTABLE WITH THE OWNERS APPROVAL.

NOTE: ABOVE ITEMS WERE USED AS A BASIS OF DESIGN. OTHER MANUFACTURER'S PRODUCTS WILL BE ACCEPTABLE WITH THE OWNERS APPROVAL.

**HARRIS
ENGINEERS, INC.** _____
MECHANICAL/ELECTRICAL CONSULTANTS
2755 East Desert Inn Road, Suite 260
Las Vegas, Nevada 89121
702/796-0228

CITY OF LAS VEGAS
400 EAST STEWART AVENUE
LAS VEGAS, NEVADA 89101

ARCHITECT • GERALD GARAPICH &
ASSOCIATES A.I.A.

PHASE I (VARIETY CLUB)
"D" STREET / JEFFERSON AVENUE
NEIGHBORHOOD FACILITY PROJECT

SCHEDULES AND LEGEND

Drawn by: DY
 Issue dates: 11/3/88
11/22/88 bidding

Revisions: 2/1/89 2nd. bidding

Job no.:

M.1

26

1. $\frac{1}{2} \times \frac{1}{2} = \frac{1}{4}$
 2. $\frac{1}{2} \times \frac{1}{2} = \frac{1}{4}$
671-25

27=206

Age Group	No (%)
18-24	~2
25-34	~3
35-44	~4
45-54	~5
55-64	~6
65+	~8

Activity	Start Date	End Date	Start Time	End Time	Day	Location	Notes
Activity 1	1/1/2020	1/1/2020	10:00	11:00	Monday	Room 101	Activity 1
Activity 2	1/2/2020	1/2/2020	10:00	11:00	Tuesday	Room 101	Activity 2
Activity 3	1/3/2020	1/3/2020	10:00	11:00	Wednesday	Room 101	Activity 3
Activity 4	1/4/2020	1/4/2020	10:00	11:00	Thursday	Room 101	Activity 4
Activity 5	1/5/2020	1/5/2020	10:00	11:00	Friday	Room 101	Activity 5
Activity 6	1/6/2020	1/6/2020	10:00	11:00	Saturday	Room 101	Activity 6
Activity 7	1/7/2020	1/7/2020	10:00	11:00	Sunday	Room 101	Activity 7
Activity 8	1/8/2020	1/8/2020	10:00	11:00	Monday	Room 101	Activity 8
Activity 9	1/9/2020	1/9/2020	10:00	11:00	Tuesday	Room 101	Activity 9
Activity 10	1/10/2020	1/10/2020	10:00	11:00	Wednesday	Room 101	Activity 10
Activity 11	1/11/2020	1/11/2020	10:00	11:00	Thursday	Room 101	Activity 11
Activity 12	1/12/2020	1/12/2020	10:00	11:00	Friday	Room 101	Activity 12
Activity 13	1/13/2020	1/13/2020	10:00	11:00	Saturday	Room 101	Activity 13
Activity 14	1/14/2020	1/14/2020	10:00	11:00	Sunday	Room 101	Activity 14
Activity 15	1/15/2020	1/15/2020	10:00	11:00	Monday	Room 101	Activity 15
Activity 16	1/16/2020	1/16/2020	10:00	11:00	Tuesday	Room 101	Activity 16
Activity 17	1/17/2020	1/17/2020	10:00	11:00	Wednesday	Room 101	Activity 17
Activity 18	1/18/2020	1/18/2020	10:00	11:00	Thursday	Room 101	Activity 18
Activity 19	1/19/2020	1/19/2020	10:00	11:00	Friday	Room 101	Activity 19
Activity 20	1/20/2020	1/20/2020	10:00	11:00	Saturday	Room 101	Activity 20
Activity 21	1/21/2020	1/21/2020	10:00	11:00	Sunday	Room 101	Activity 21
Activity 22	1/22/2020	1/22/2020	10:00	11:00	Monday	Room 101	Activity 22
Activity 23	1/23/2020	1/23/2020	10:00	11:00	Tuesday	Room 101	Activity 23
Activity 24	1/24/2020	1/24/2020	10:00	11:00	Wednesday	Room 101	Activity 24
Activity 25	1/25/2020	1/25/2020	10:00	11:00	Thursday	Room 101	Activity 25
Activity 26	1/26/2020	1/26/2020	10:00	11:00	Friday	Room 101	Activity 26
Activity 27	1/27/2020	1/27/2020	10:00	11:00	Saturday	Room 101	Activity 27
Activity 28	1/28/2020	1/28/2020	10:00	11:00	Sunday	Room 101	Activity 28
Activity 29	1/29/2020	1/29/2020	10:00	11:00	Monday	Room 101	Activity 29
Activity 30	1/30/2020	1/30/2020	10:00	11:00	Tuesday	Room 101	Activity 30
Activity 31	1/31/2020	1/31/2020	10:00	11:00	Wednesday	Room 101	Activity 31
Activity 32	2/1/2020	2/1/2020	10:00	11:00	Thursday	Room 101	Activity 32
Activity 33	2/2/2020	2/2/2020	10:00	11:00	Friday	Room 101	Activity 33
Activity 34	2/3/2020	2/3/2020	10:00	11:00	Saturday	Room 101	Activity 34
Activity 35	2/4/2020	2/4/2020	10:00	11:00	Sunday	Room 101	Activity 35
Activity 36	2/5/2020	2/5/2020	10:00	11:00	Monday	Room 101	Activity 36
Activity 37	2/6/2020	2/6/2020	10:00	11:00	Tuesday	Room 101	Activity 37
Activity 38	2/7/2020	2/7/2020	10:00	11:00	Wednesday	Room 101	Activity 38
Activity 39	2/8/2020	2/8/2020	10:00	11:00	Thursday	Room 101	Activity 39
Activity 40	2/9/2020	2/9/2020	10:00	11:00	Friday	Room 101	Activity 40
Activity 41	2/10/2020	2/10/2020	10:00	11:00	Saturday	Room 101	Activity 41
Activity 42	2/11/2020	2/11/2020	10:00	11:00	Sunday	Room 101	Activity 42</

THE UNIVERSITY OF CHICAGO PRESS




1. Name of the participant: _____
2. Date of the interview: _____

[illegible]

THE JOURNAL OF THE



1997年12月15日

1998, 1999, 2000,26

COUNTRIES FOR REFUGEES	
1990	1991
1992	1993
1994	1995
2288	2289
22	

1000



Abstract

[illegible][illegible]

100

STANDARD-SETTING ORGANIZATION:

84. THE UNITED NATIONS EDUCATIONAL SCIENTIFIC CULTURAL ORGANIZATION

85. ORGANIZATION FOR SECURITY AND COOPERATION IN EUROPE

86. ORGANIZATION FOR THE PROHIBITION OF CHEMICAL WEAPONS

87. ORGANIZATION FOR THE PROHIBITION OF CHEMICAL WEAPONS

[illegible]