
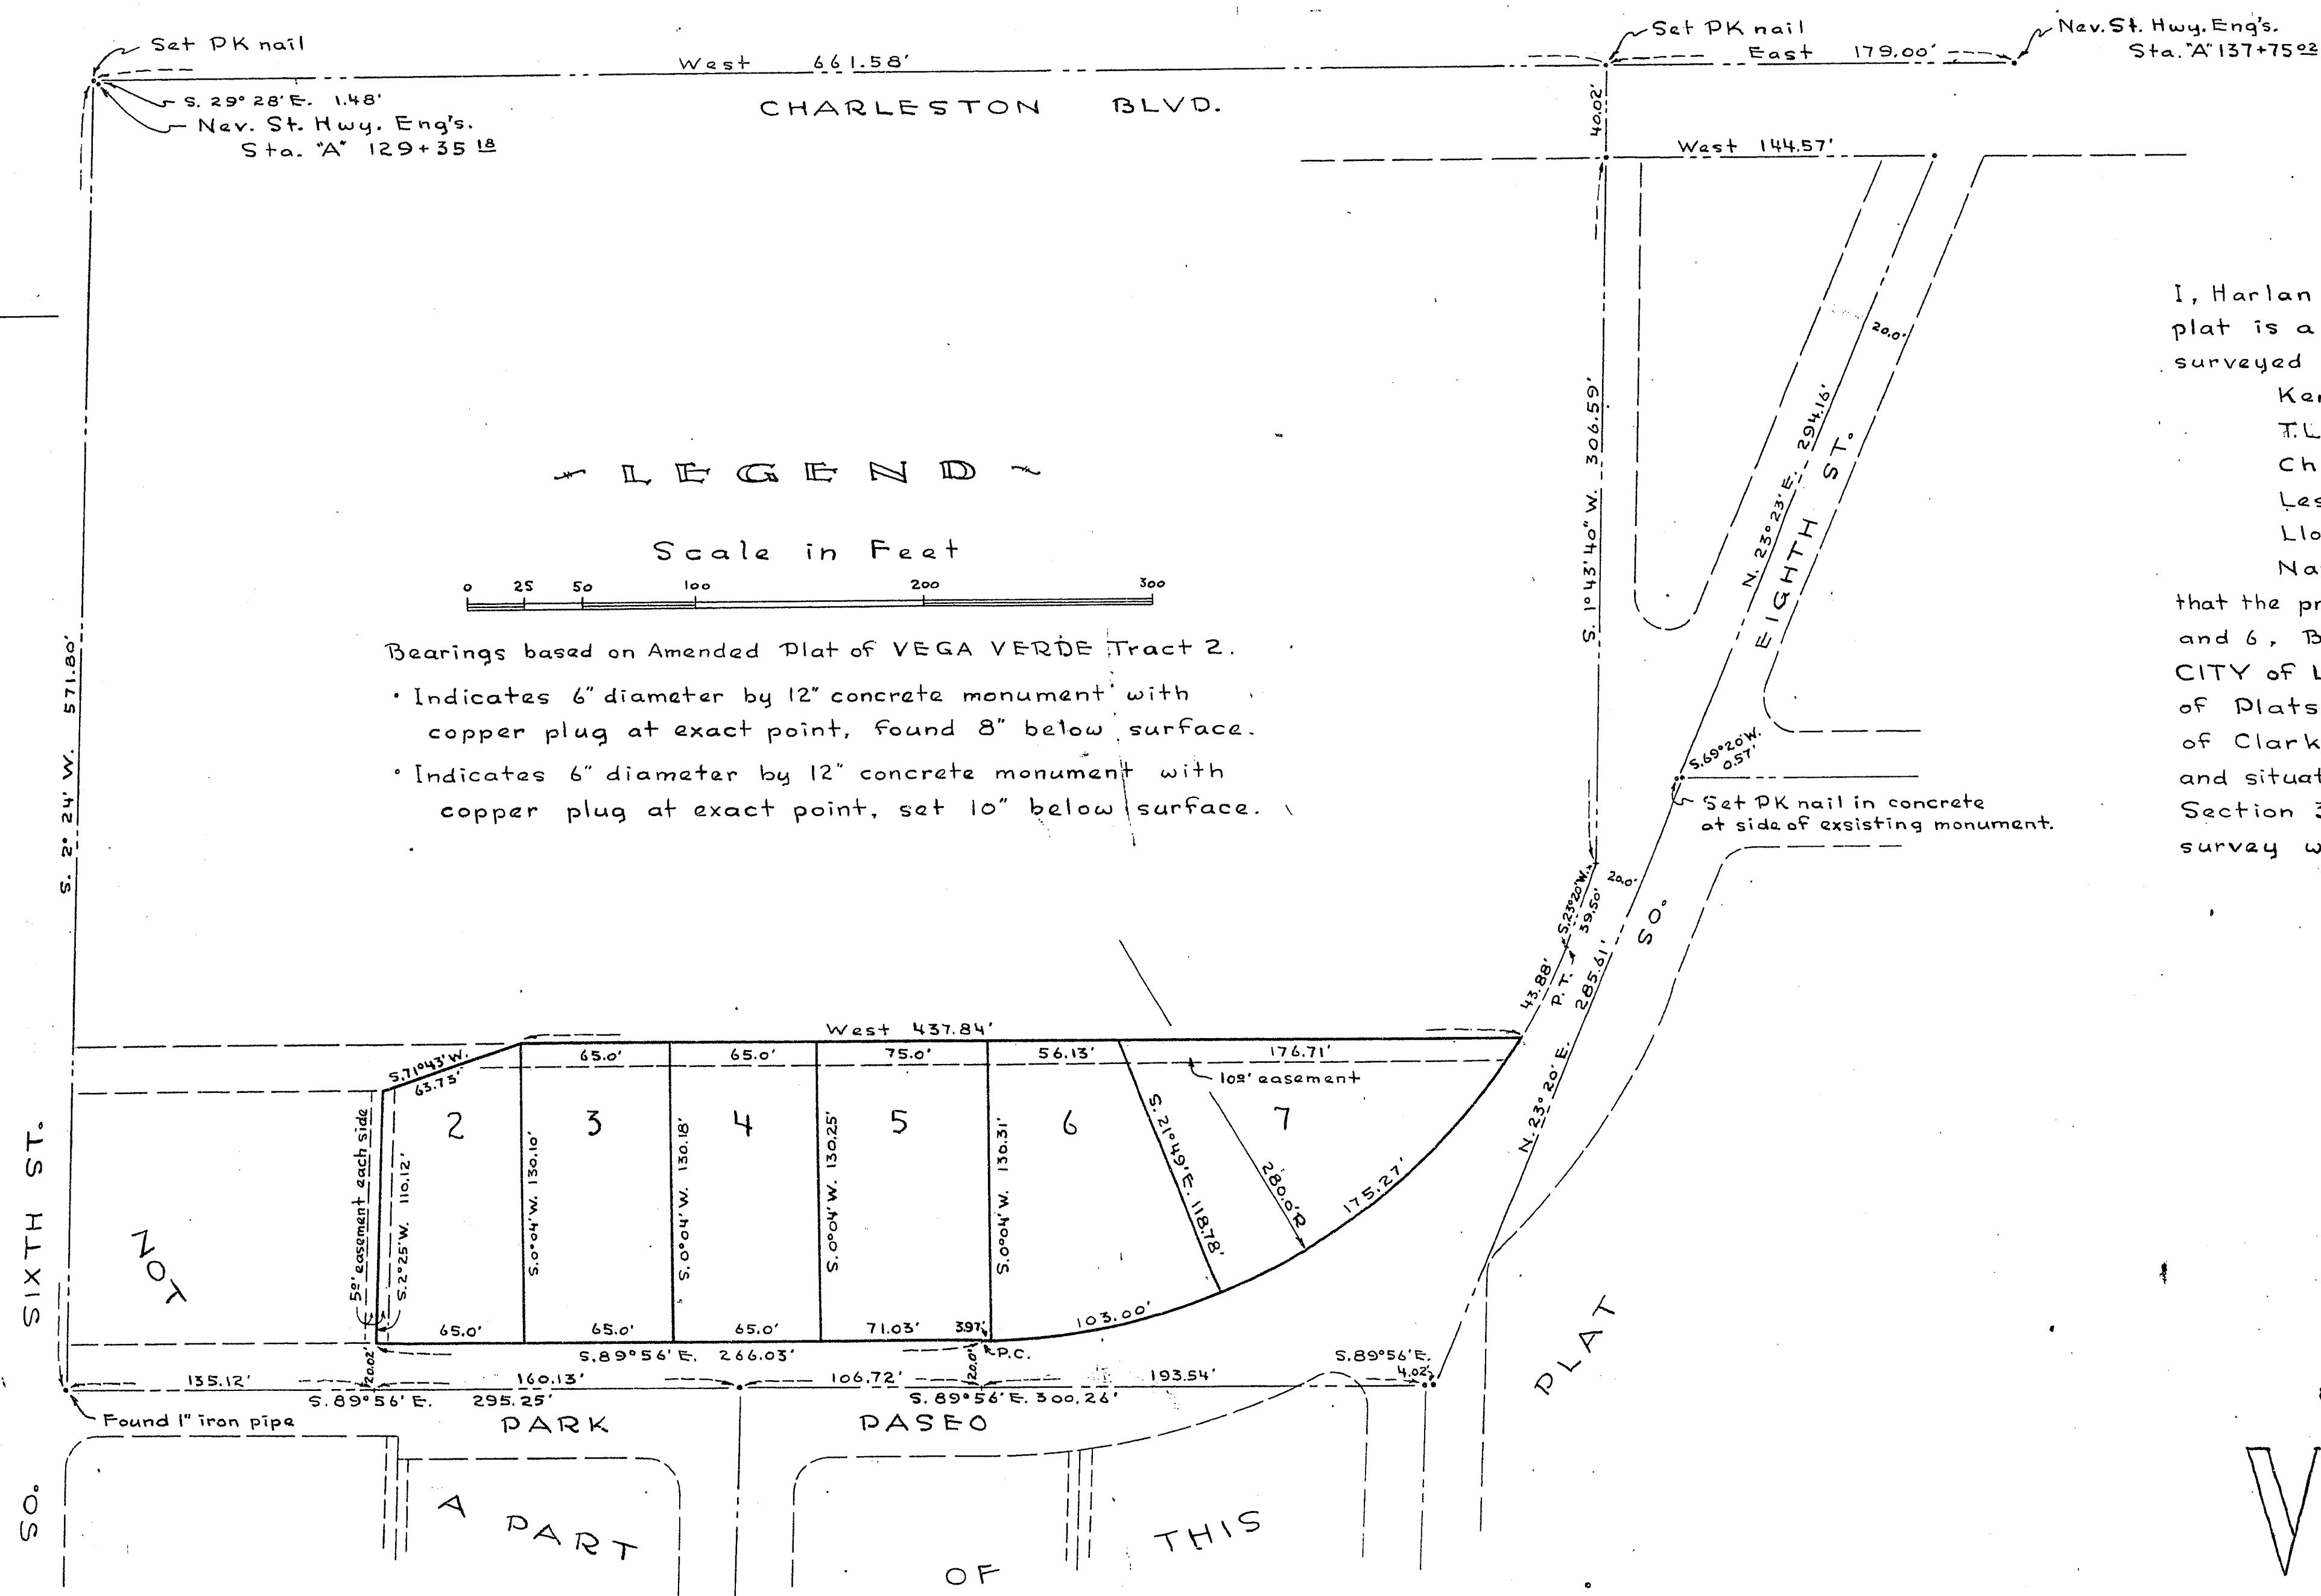


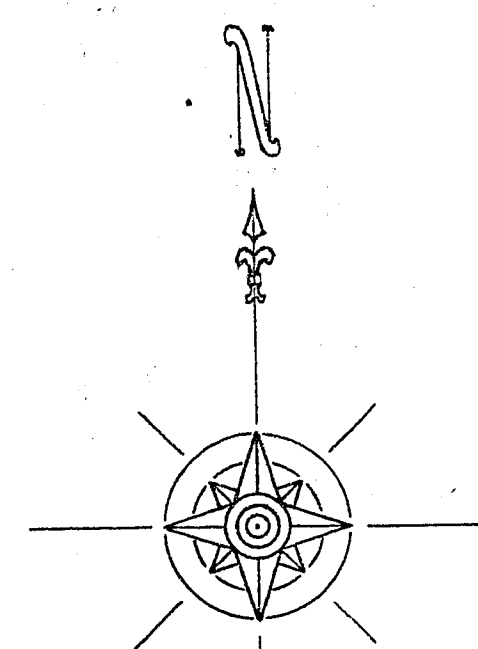

LEGEND

Scale in Feet

Bearings based on Amended Plat of VEGA VERDE Tract 2.

- Indicates 6" diameter by 12" concrete monument with copper plug at exact point, found 8" below surface.
- Indicates 6" diameter by 12" concrete monument with copper plug at exact point, set 10" below surface.

ENGINEER'S CERTIFICATE

I, Harlan Brown, do hereby certify that this plat is a true and accurate map of the land surveyed by me, at the instance of —

Kenneth S. Huff and Roxie Huff

T.L. Roberts and Eva E. Roberts

Charles M. Travis and Ellen Travis


Leslie W. Edwards and Muriel H. Edwards

Lloyd H. Compton and Jane T. Compton

Nata Schlaifer and Mary E. Schlaifer

that the property replatted hereon is Lots 2, 3, 4, 5, and 6, Block 2, VEGA VERDE ADD. to the CITY OF LAS VEGAS as shown on Page 26 Book 2 of Plats in the Office of the Recorder, County of Clark, State of Nevada, and is a portion of, and situate wholly within Government Lot 2, Section 3, T. 21 S., R. 61 E., M.D.B. & M.; that the survey was completed on January 9, 1946.

Harlan Brown
REGISTERED NEVADA No. 209

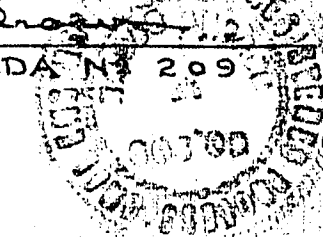

REPLAT of LOTS 2, 3, 4, 5 & 6 & PLAT of LOT 7, BLOCK 2 VEGA VERDE

ADDITION
to the
CITY of LAS VEGAS
CLARK COUNTY, NEVADA
as shown on Page 26 Book 2 of Plats
CLARK COUNTY RECORDS

OWNERS AUTHORIZATION

Know all men by these presents:
that Kenneth S. Huff and Roxie Huff
T.L. Roberts and Eva E. Roberts
Charles M. Travis and Ellen Travis
Leslie W. Edwards and Muriel H. Edwards
Lloyd H. Compton and Jane T. Compton
Nate Schlaifer and Mary E. Schlaifer
owners of the property platted hereon and
made a part hereof, hereby approve this
plat which they have caused to be made.
in Witness whereof we have hereunto set
our hand

Kenneth S. Huff
Roxie Huff
T.L. Roberts
Eva E. Roberts
Charles M. Travis
Ellen Travis
Leslie W. Edwards
Muriel H. Edwards
Lloyd H. Compton
Jane T. Compton

ACKNOWLEDGMENT

STATE of NEVADA } ss:
COUNTY of CLARK }

On this 6th day of Feb., 1946, personally
appeared before me, a Notary Public in and
for the County of Clark, State of Nevada,
Kenneth S. Huff and Roxie Huff
T.L. Roberts and Eva E. Roberts
Charles M. Travis and Ellen Travis
Leslie W. Edwards and Muriel H. Edwards
Lloyd H. Compton and Jane T. Compton
Nate Schlaifer and Mary E. Schlaifer

to me known to be the persons described herein
and who executed the foregoing instrument,
who acknowledged to me that they executed
the same freely and voluntarily and for the
purposes and uses therein mentioned.

NOTARY PUBLIC IN AND FOR THE CO. OF CLARK, STATE OF NEVADA

My commission expires Dec. 19, 1946

APPROVALS

Approved this 6th day of February, 1946
by the CITY PLANNING COMMISSION
of the City of Las Vegas, Clark Co., Nevada.

P.D. Bruff
CHAIRMAN

Checked in field and office by the
CITY ENGINEERING DEPT. and found
technically correct this 6th day of February, 1946.

W. H. H. H.
CITY ENGINEER

Approved this 9 day of February, 1946
by the BOARD OF CITY COMMISSIONERS
of the City of Las Vegas, Clark Co., Nevada.

William Dean Reed
MAYOR
Attest: *William Dean Reed*
CLERK

VEGA VERDE (REPLAT)

No. 214104	
Filed at Request of	
Harlan Brown Feb 11/46	
At 30 min. past 11 A.M.	in File 2 Page 68
of Plats	
CLARK COUNTY, NEVADA, RECORDS	
DAVID FARNSWORTH, RECORDER	
E.M. Deputy	
Fee \$5.00	Compared <u>11/11/46</u>