
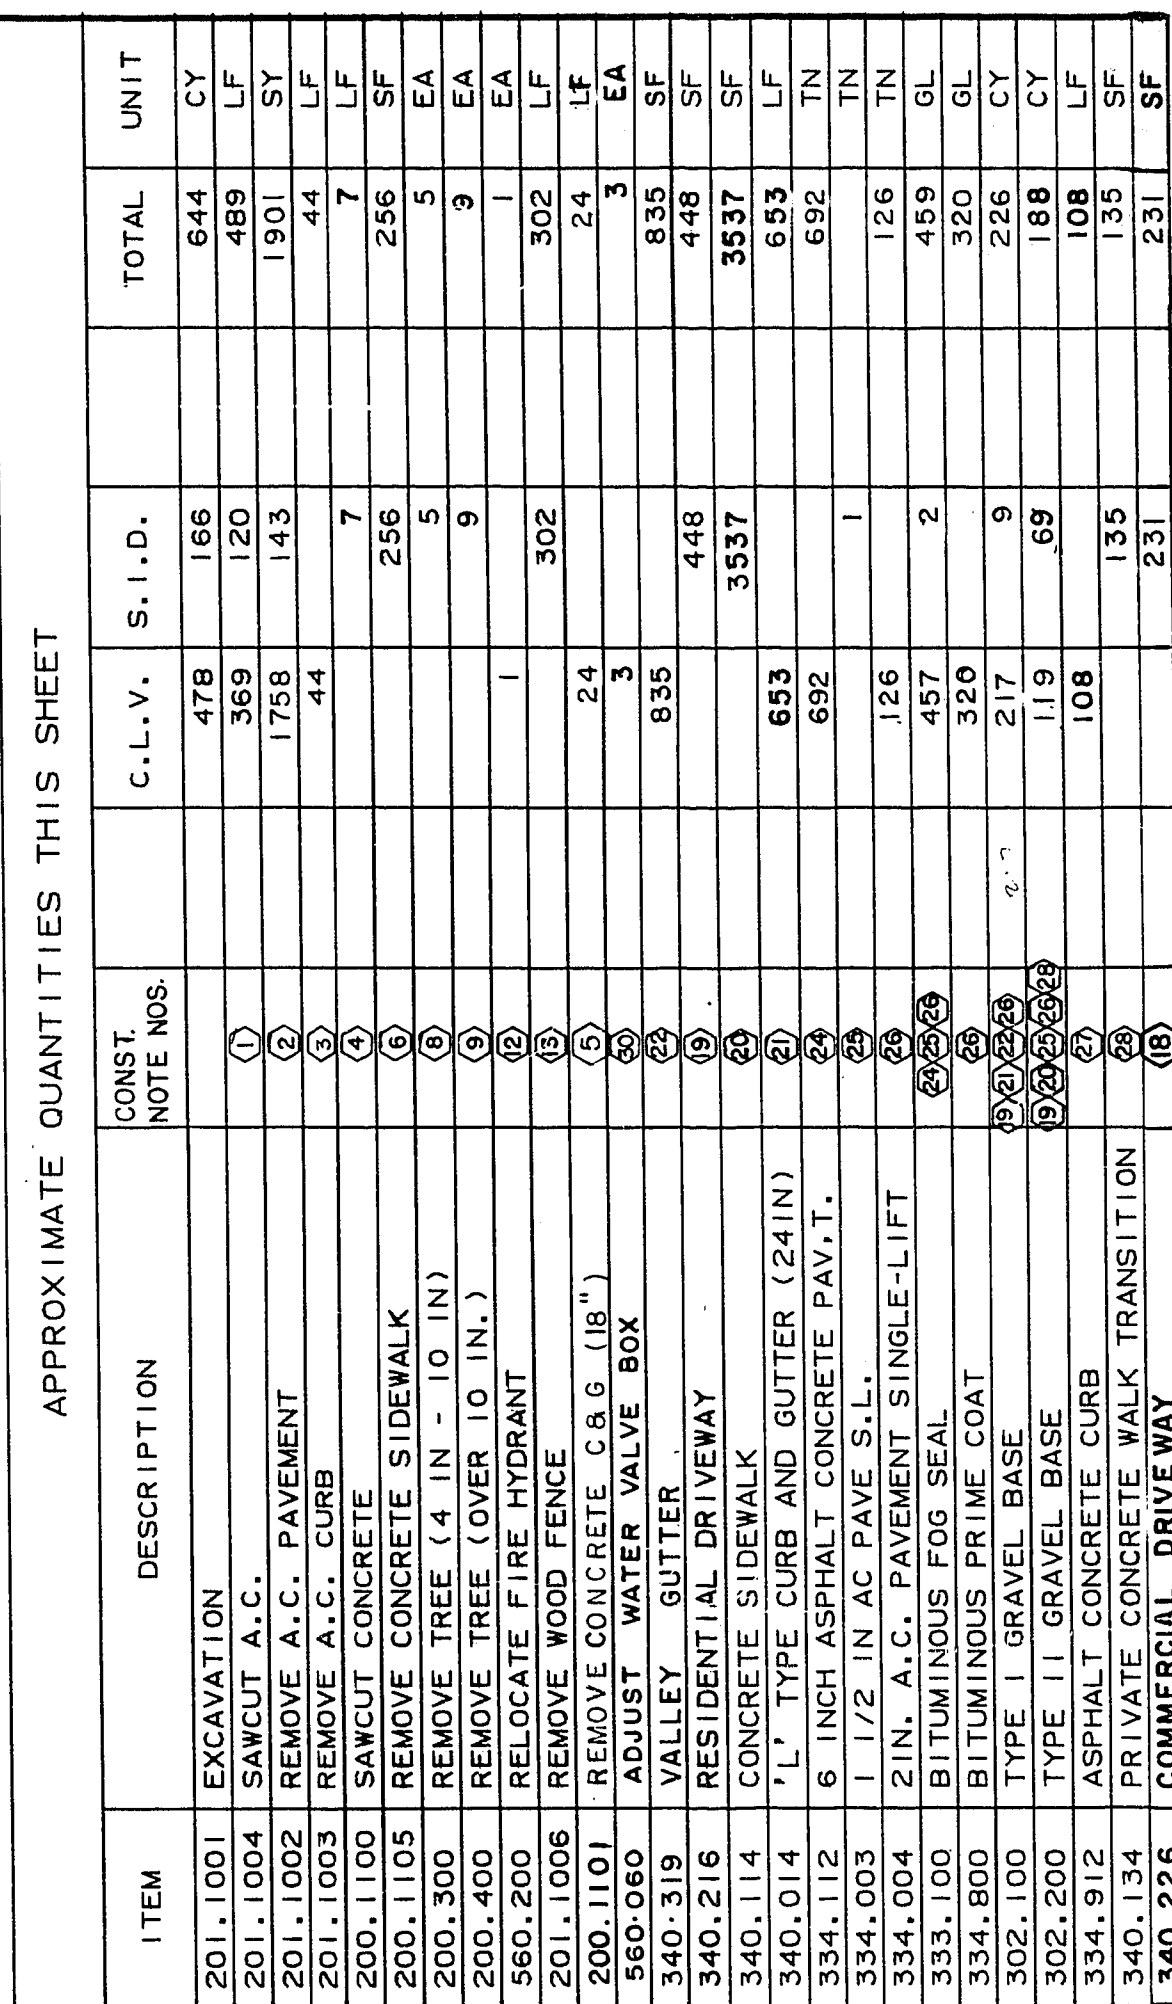
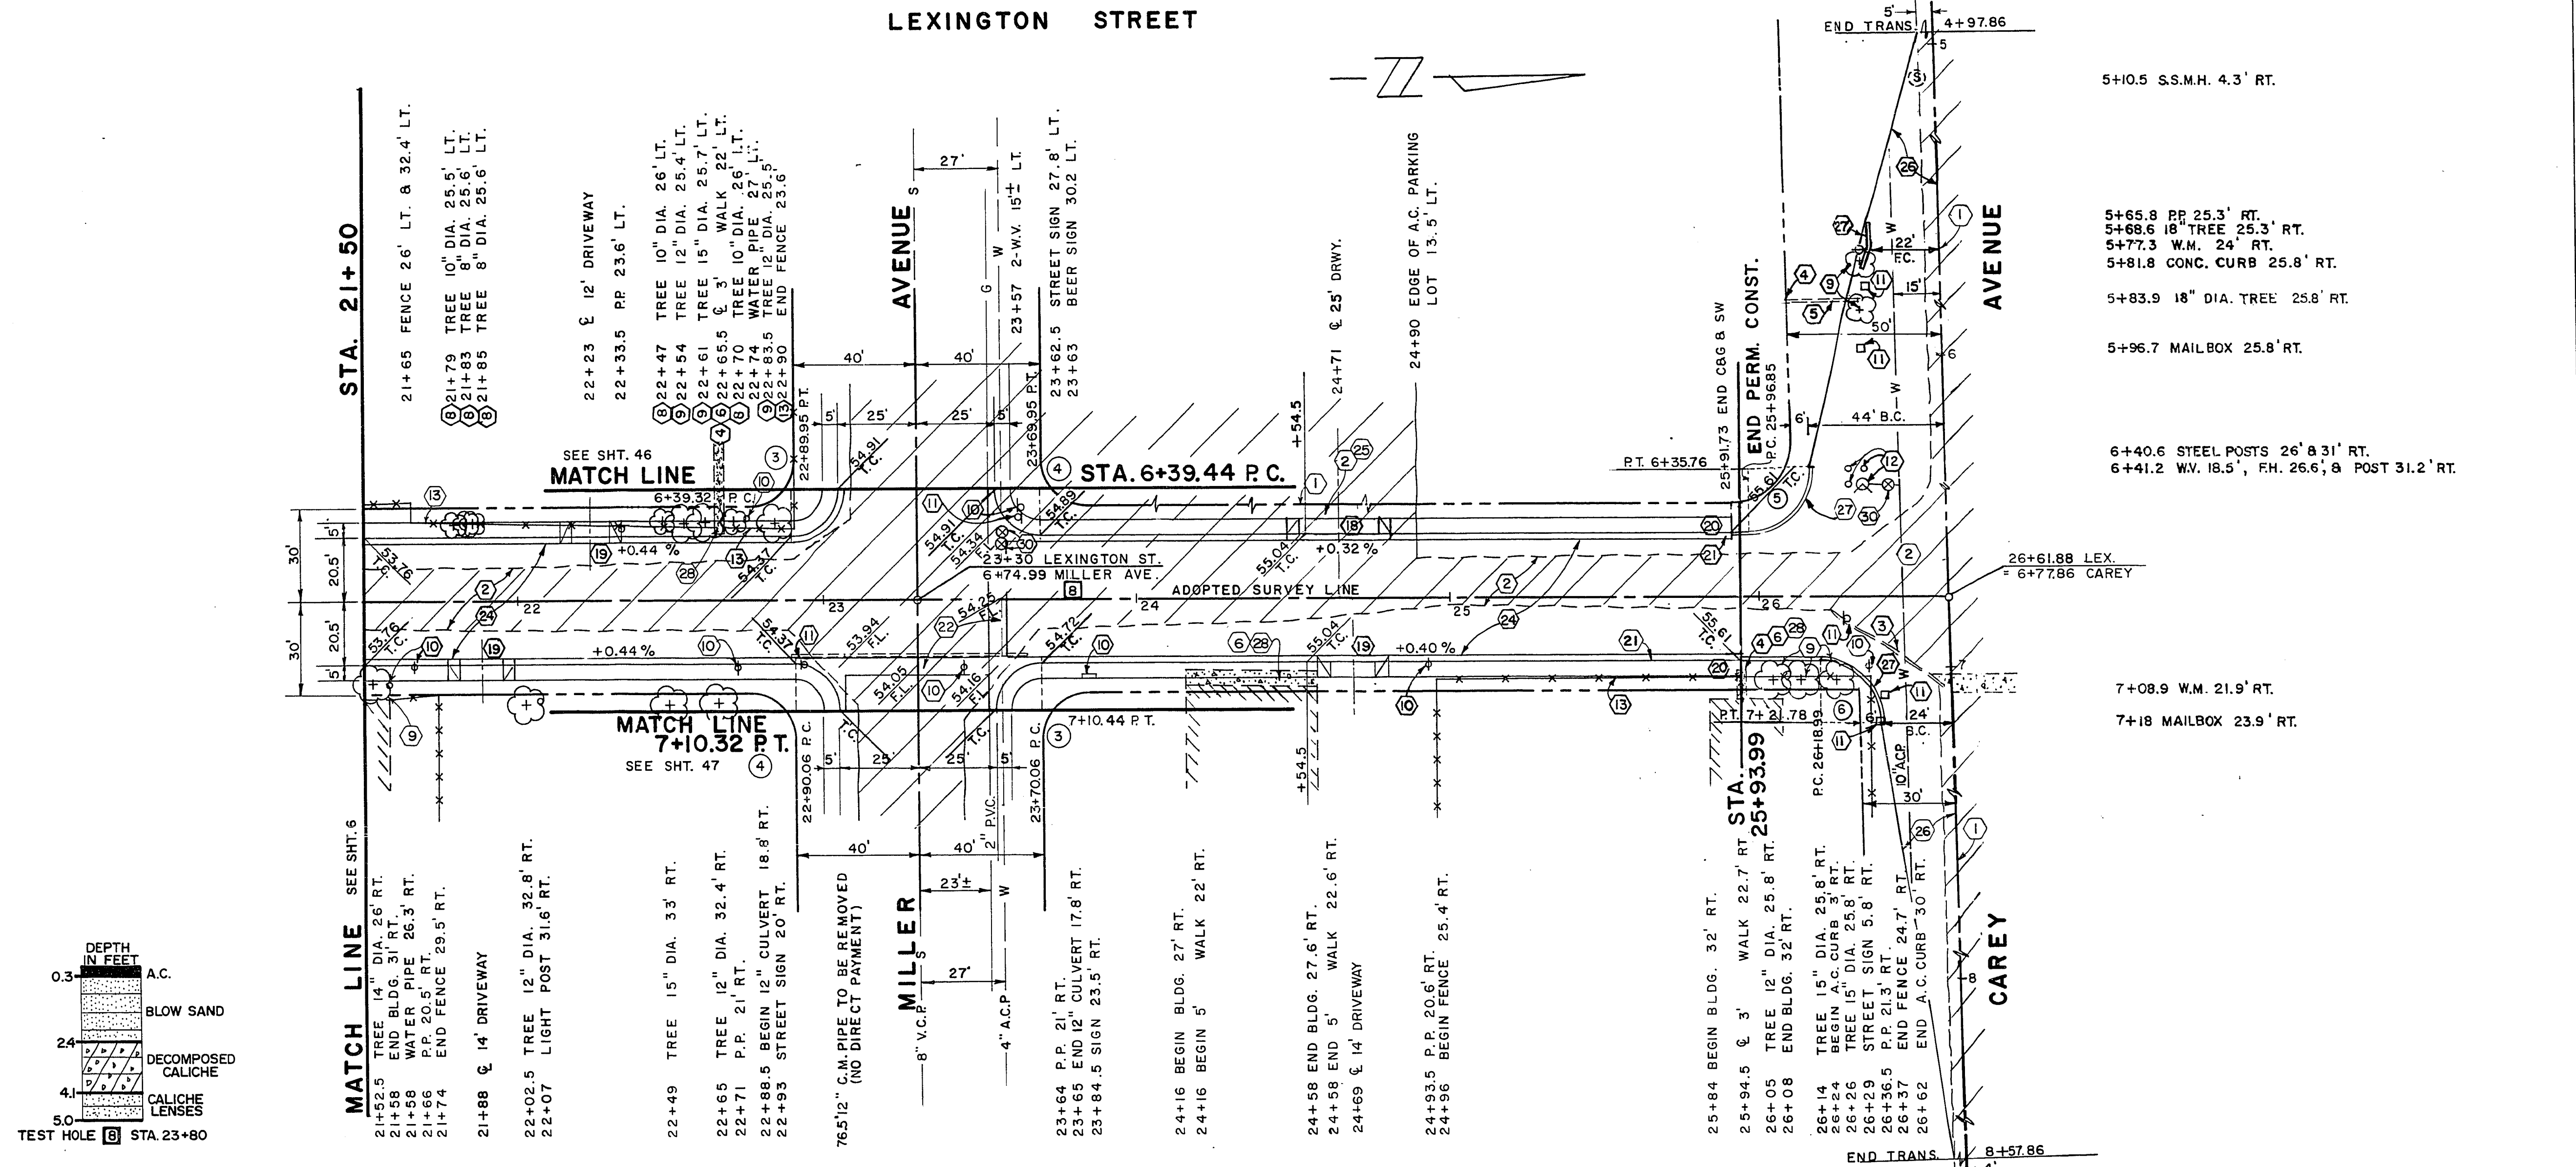


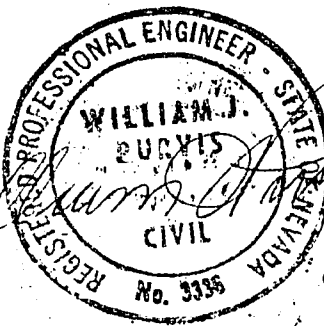

			
1575 6-20-75			
BM NO. 06121BI RIVET IN PLATE NW CORNER LAKE MEAD & HIGHLAND ELEV. 2052.70			
NO.	DESCRIPTION	BY	DATE
			APPROVAL
REVISIONS			
 Department of Public Works Engineering Division VEGAS HEIGHTS LEXINGTON STREET			
STA. 21+50 TO STA. 26+31.88			
scale(h) 1" = 30'	scale(v) 1" = 2"	drawing no.	
w.o.no. 4171	f.bk.no. 73-6X	SID 417	
design by W. L. JAUBERT	drawn by	date	
approved by Director of Public Works		6-20-75	
		sht. 7 of 63	