

VEGAS HEIGHTS TRACT


Sec. 21, T20S, R61E, MDB and M.

CLARK COUNTY, NEVADA.

I, C. D. BAKER, Civil Engineer, hereby certify that this plat is a true and accurate map of the land surveyed by me and laid out into lots, blocks, streets, alleys and public places of the instance of H. R. KERVIN and SUSIE L. KERVIN, his wife, that the location of said lots, blocks, streets, alleys and public places have been definitely established and perpetuated in strict accordance with the law and as is shown hereon, and are situated wholly within the northeast quarter (NE 1/4) Section twenty one (21), Township Twenty (20) South, Range sixty one (61) East, Mt. Diablo Base and Meridian; that the survey was completed on the 25th day of Sept., 1928.

Approved this day of 1928, by the Board of Commissioners of Clark County, Nevada, by resolution adopted at a regular meeting.

Chairman
Clerk

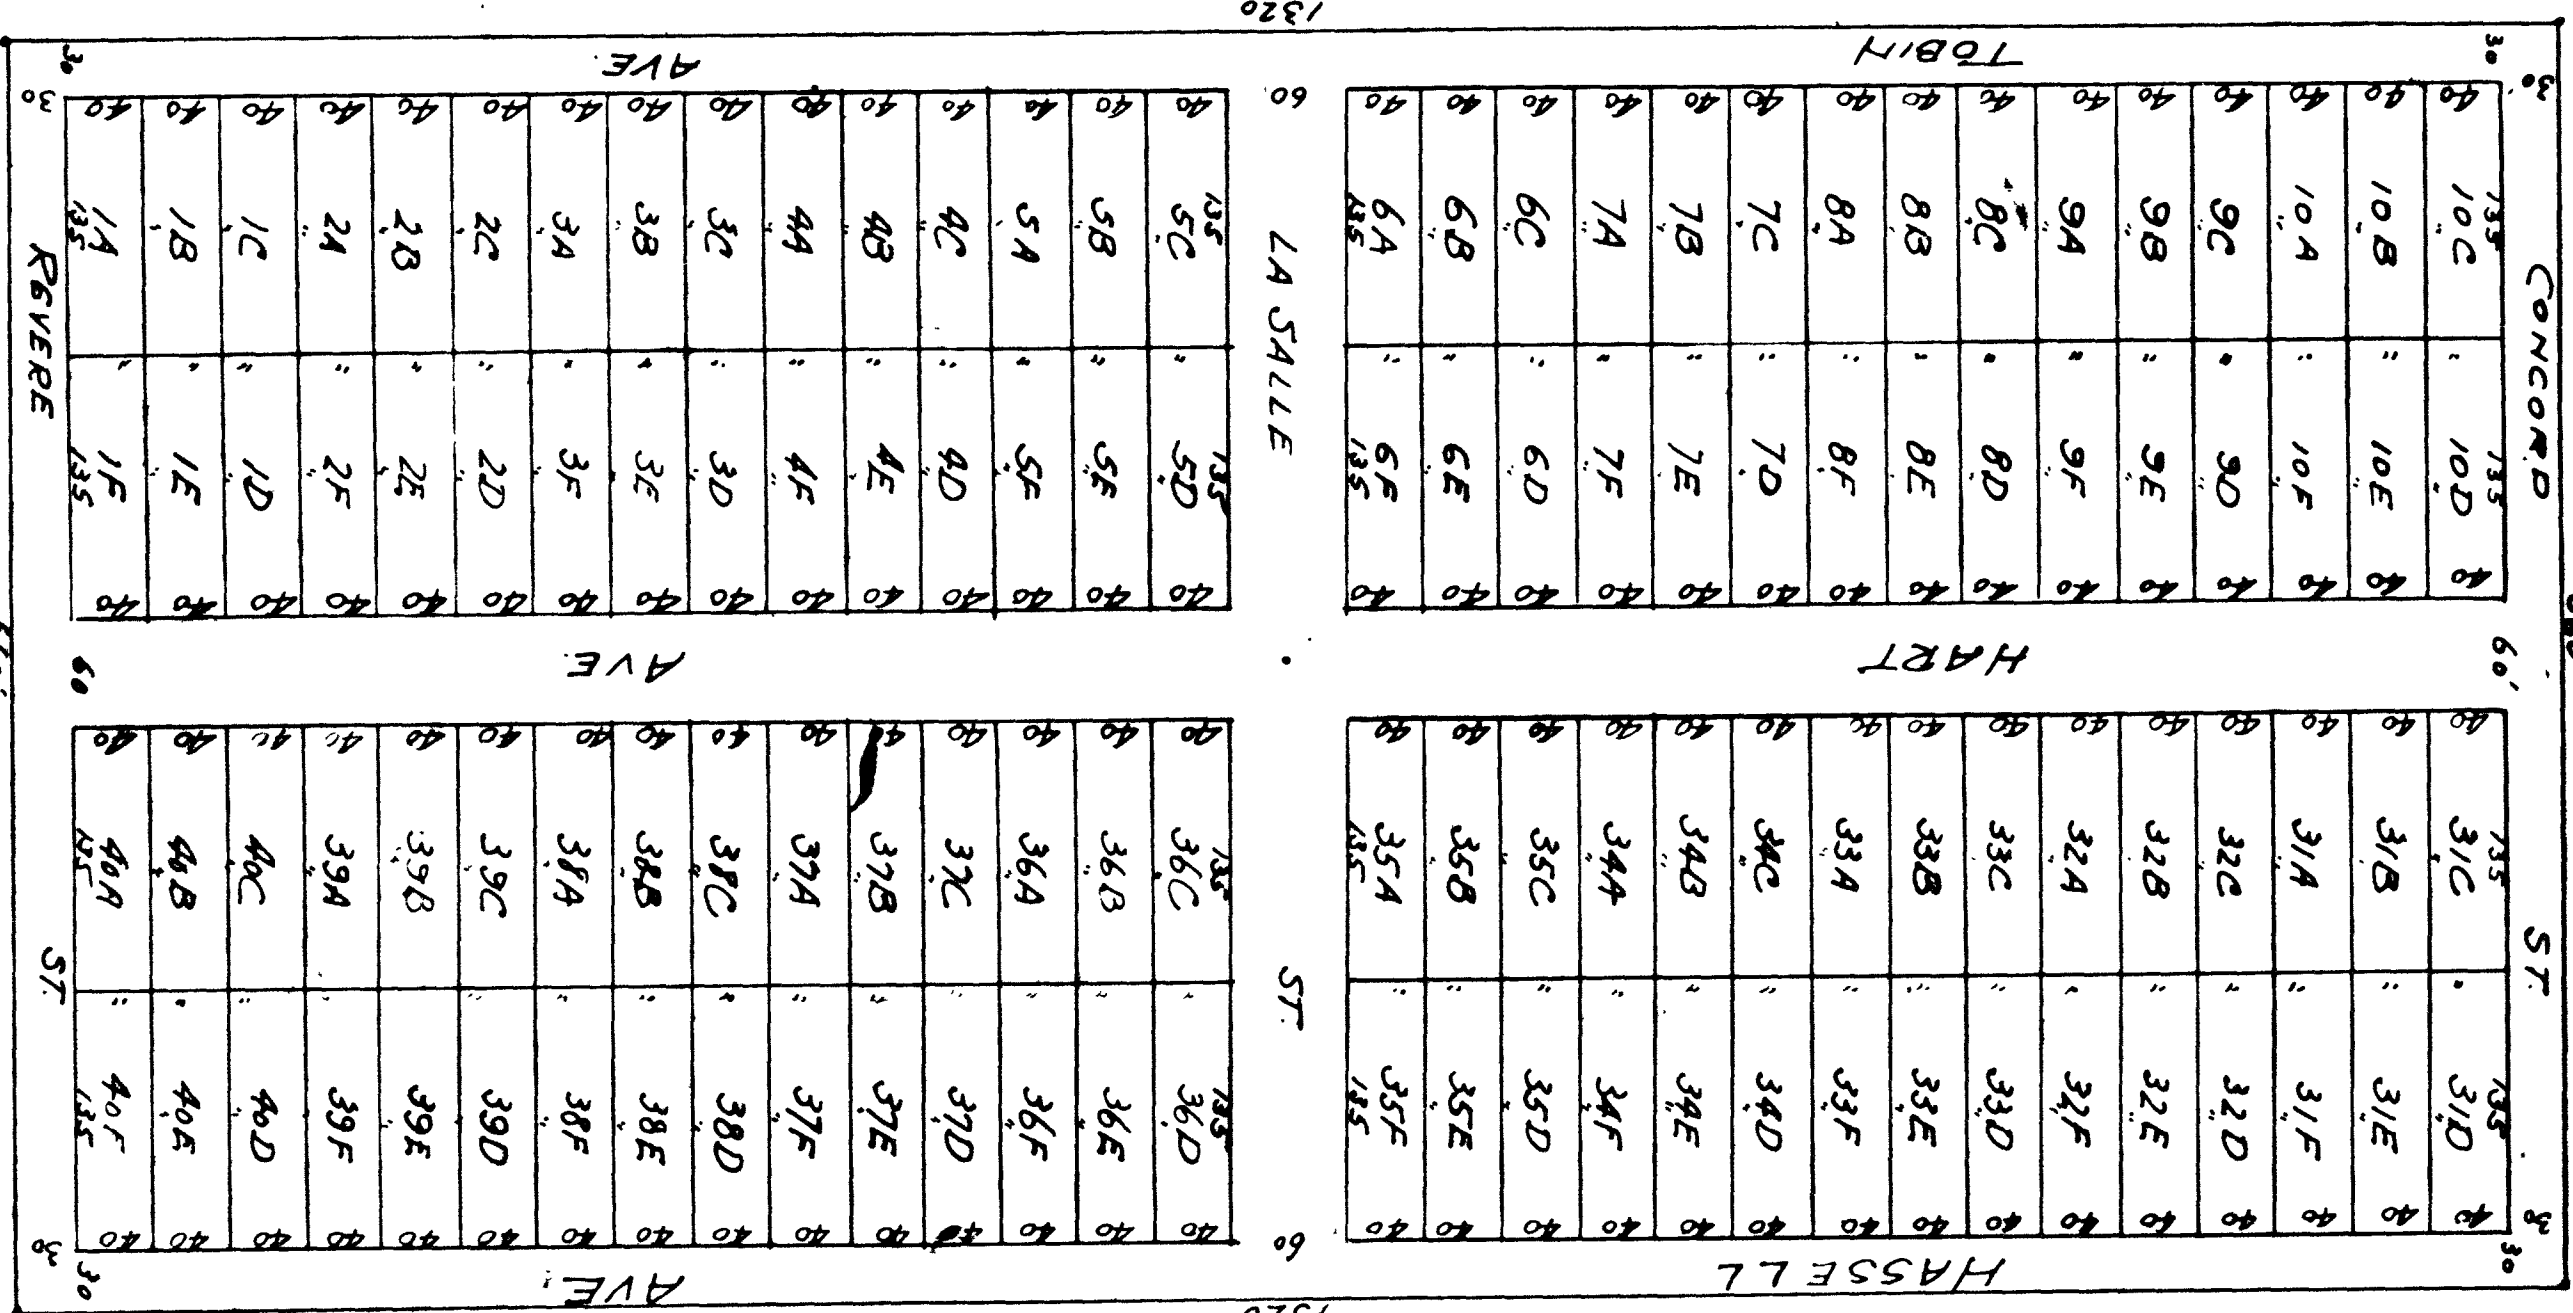

This plat is submitted to and recorded in Book 1 of the Nevada Public Records by the State of Nevada. It is to be kept in the Nevada Public Records. H. R. KERVIN, at 4th 1928.

Now All Men by these Presents: that H. R. KERVIN and SUSIE L. KERVIN, his wife, owners of the property so subdivided, hereby dedicate and transfer to the public for public uses, the streets, and alleys in the tract thereof, here to annexed and made a part hereof, and authorize said public to use same forever as streets and alleys as shown on the accompanying plat which they have caused to be made. In witness Whereof, they have hereunto set their hands and affixed the day of October, 1928.

OWNERS
H. R. KERVIN
SUSIE L. KERVIN

County of Clark, Nevada

On the 4th day of October, 1928, before me, Notary Public in and for the County of Clark, Nevada, did personally appear H. R. KERVIN and SUSIE L. KERVIN, his wife, known to me to be the persons whose names are subscribed to the foregoing instrument, who acknowledged to me they executed same freely and voluntarily for the uses and purposes mentioned, in witness whereof I have hereunto set my hand and seal this 4th day of October, 1928.

Walter M. Savage
Notary Public
My Commission Expires March 1st 1930.

VEGAS HEIGHTS TRACT

Sec 21, T.20S., R.51E., M.D.B.-M.
CLARK COUNTY, NEVADA.

EAST												WEST											
1	2	3	4	5	6	7	8	9	10	11	12	13	14	15	16	17	18	19	20	21	22	23	24
25	26	27	28	29	30	31	32	33	34	35	36	37	38	39	40	41	42	43	44	45	46	47	48
53	54	55	56	57	58	59	60	61	62	63	64	65	66	67	68	69	70	71	72	73	74	75	76
81	82	83	84	85	86	87	88	89	90	91	92	93	94	95	96	97	98	99	100	101	102	103	104
111	112	113	114	115	116	117	118	119	120	121	122	123	124	125	126	127	128	129	130	131	132	133	134
141	142	143	144	145	146	147	148	149	150	151	152	153	154	155	156	157	158	159	160	161	162	163	164
1671	1672	1673	
1691	1692	1693	1694	1695	1696	1697	1698	1699	1700	1701	1702	1703	1704	1705	1706	1707	1708	1709	1710	1711	1712	1713	1714
1721	1722	1723	
1751	1752	1753	