


VEGAS HEIGHTS TRACT

UNIT NO. 4

1/2 con. to Secs. 16 & 21

NE Cor
Sec 21

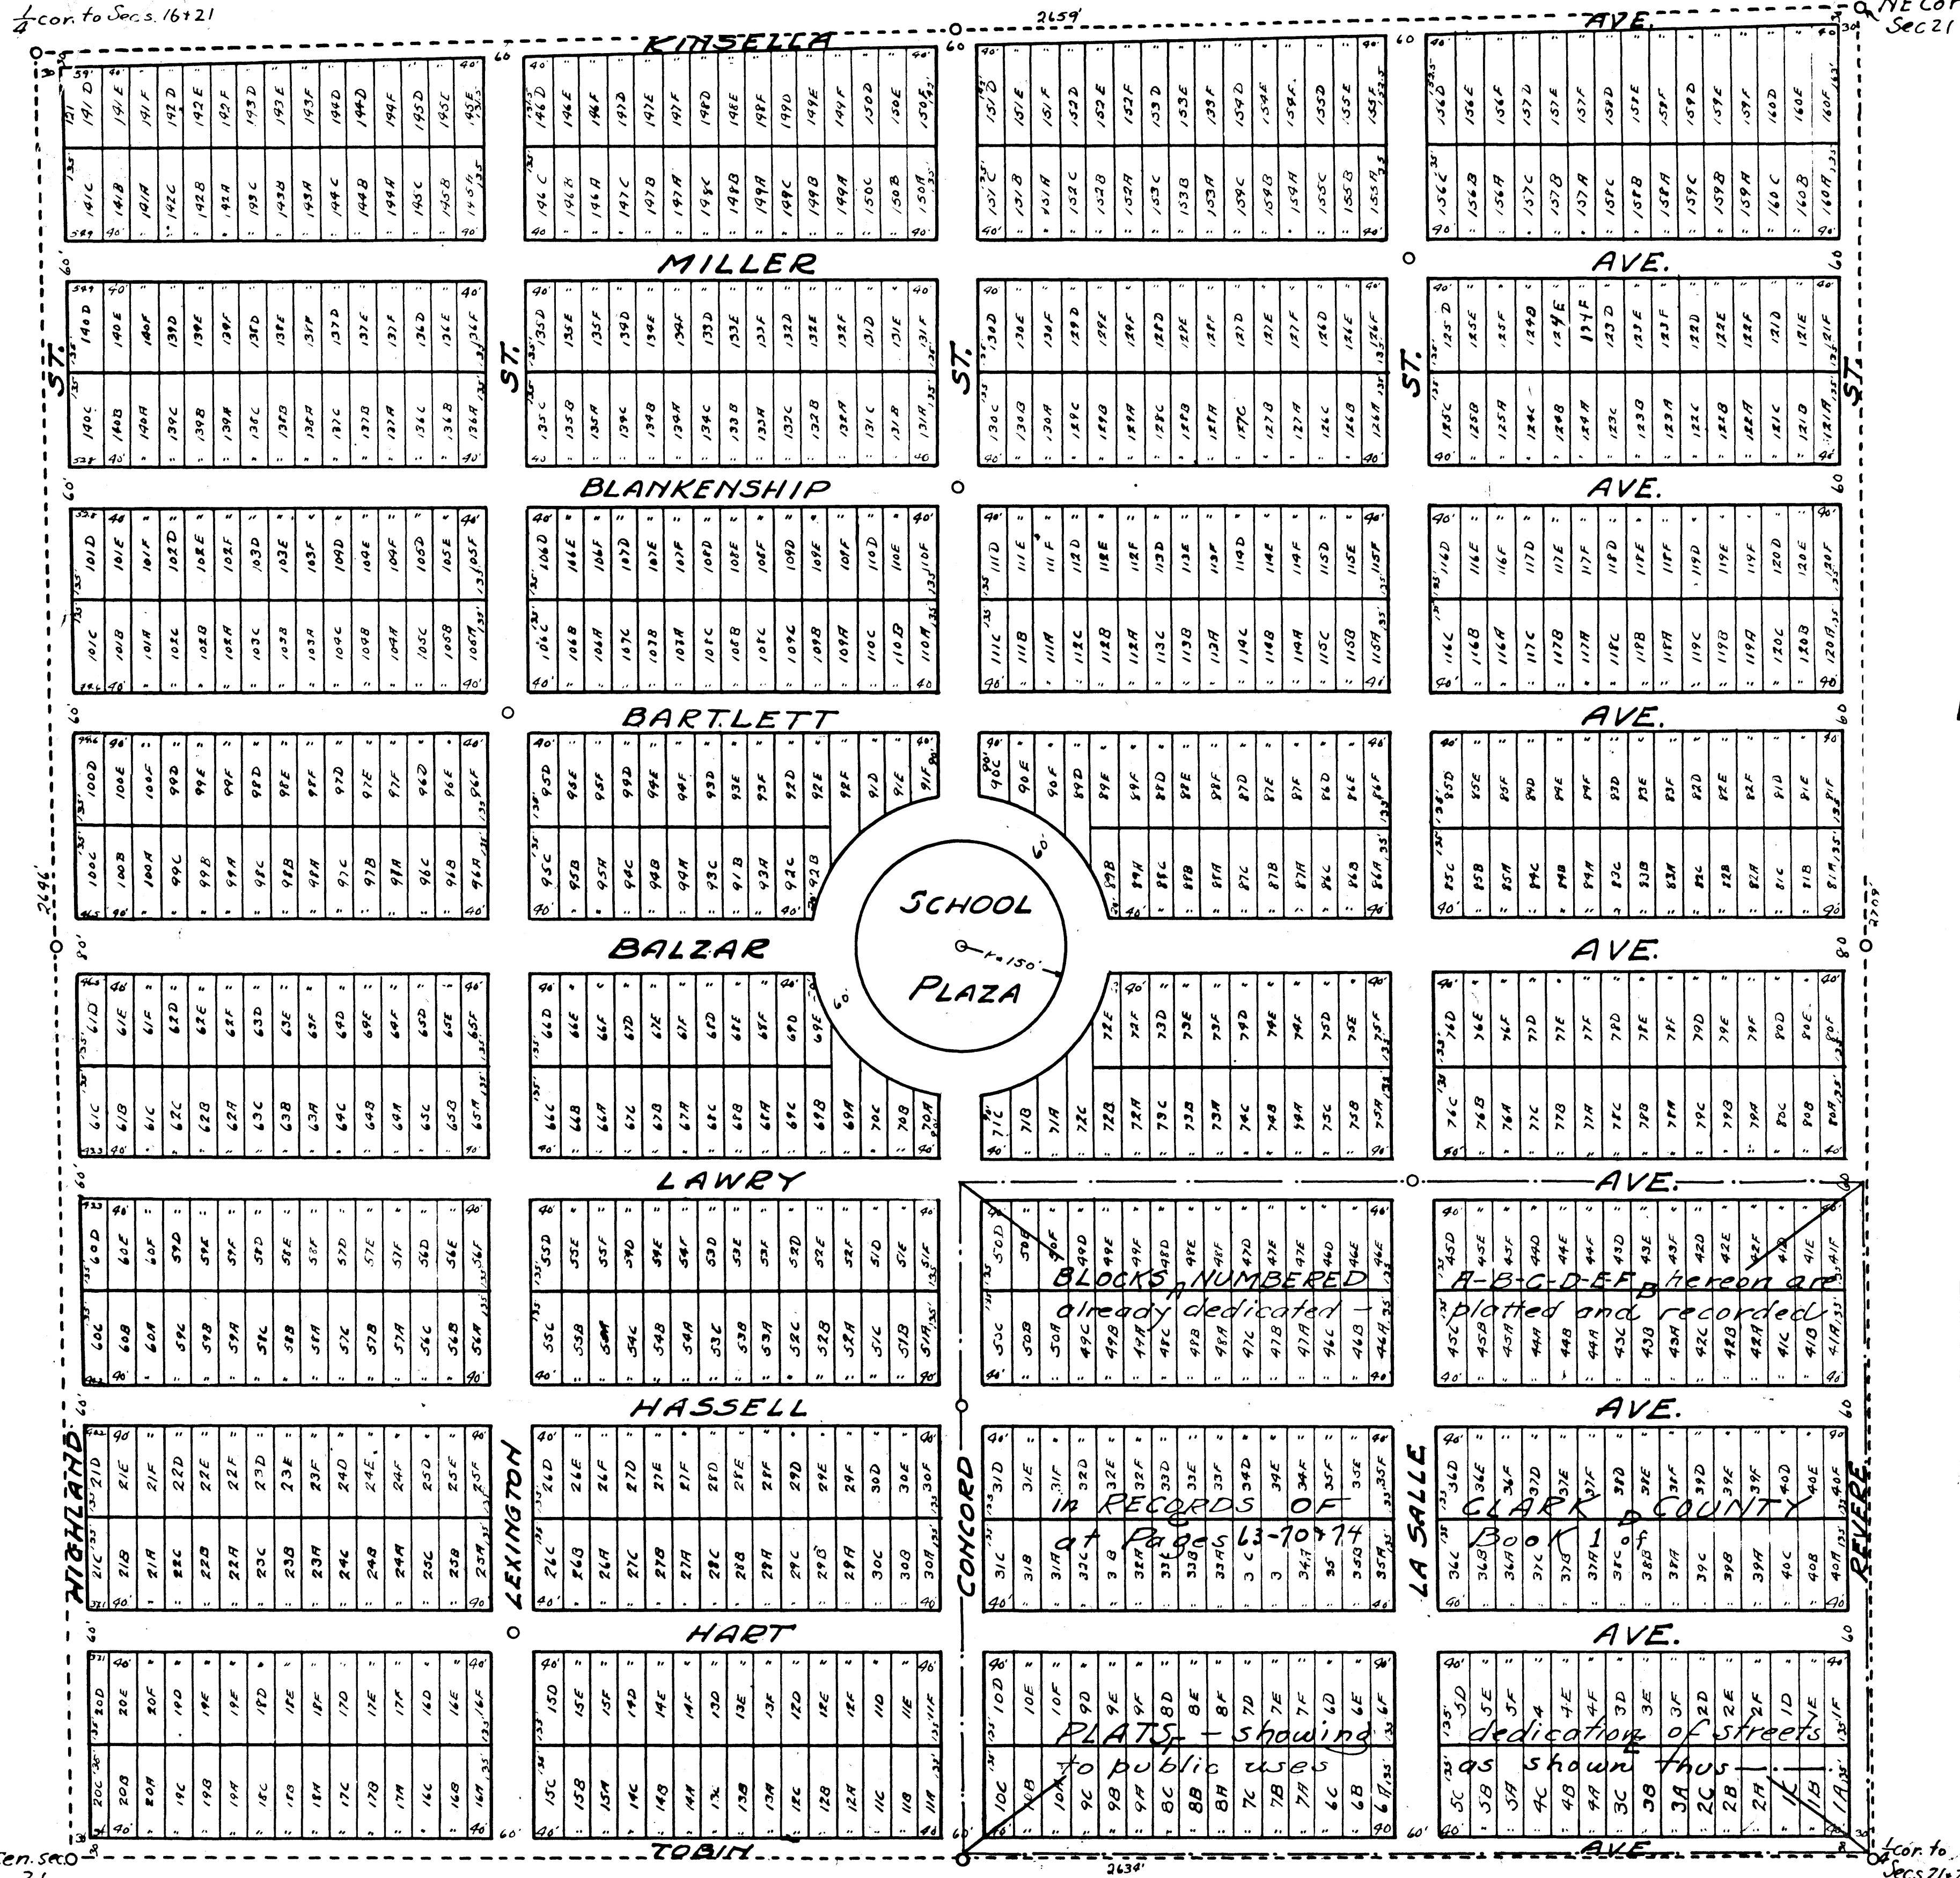

I, C. D. BAKER, Civil Engineer, hereby certify that this plat is a true and accurate map of the land surveyed by me and laid out under my supervision into blocks, lots, streets, alleys and public places at the instance of H. P. Kervin

that the location of said lots, blocks, streets, alleys and public places have been definitely established and perpetuated in strict accordance with the laws shown hereon; and are situated wholly within the NE 1/4 SEC. 21, T. 20S, R. 61E, M. 2R, B. 1M, CLARK COUNTY, NEV. That survey was completed on the 31st day of January, 1929.

C. D. Baker
CIVIL ENGINEER.

Know All Men by these Presents — that H. P. Kervin and Susie I. Kervin, his wife, owners of the property so subdivided, hereby dedicate and transfer to the public for public uses the streets and alleys in the tract thereof hereto annexed and made a part hereof; and authorize said public to use some forever as streets and alleys as shown on accompanying plat which they have caused to be made; together with a circular block designated said plat for uses of public schools; (plat includes Blocks A-F already platted and recorded as VEGAS HEIGHTS TRACT. IN PAGES 63-70-74, Book 1, CLARK COUNTY.) IN WITNESS WHEREOF, they have hereunto set their hands at Las Vegas this 4th day of February, 1929.

H. P. Kervin
Susie I. Kervin
Owners.

COUNTY OF CLARK SS.
STATE OF NEVADA
On this 4th day of February, 1929, before me a Notary Public in and for Clark County, Nevada, did personally appear H. P. Kervin and Susie I. Kervin, Known to me to be the persons whose names are subscribed to the foregoing instrument, and acknowledged to me that they executed same freely and voluntarily for the uses and purposes mentioned therein; In Witness Whereof, I have hereunto set my hand and seal, this 5th day of February 1929.

Notary Public

Commission expires 12-7-1930

Scale 1"=150'
6"x6"x18" concrete monuments at center of corners
All lots 40x135 unless otherwise indicated.

APPROVED this 5th day of February, 1929, by the BOARD OF COMMISSIONERS OF CLARK COUNTY, NEVADA, by resolution adopted at regular meeting of said BOARD.

APPROVED this 5th day of February, 1929, by the City Planning Commission of City of Las Vegas, Nevada.

President

Secretary