

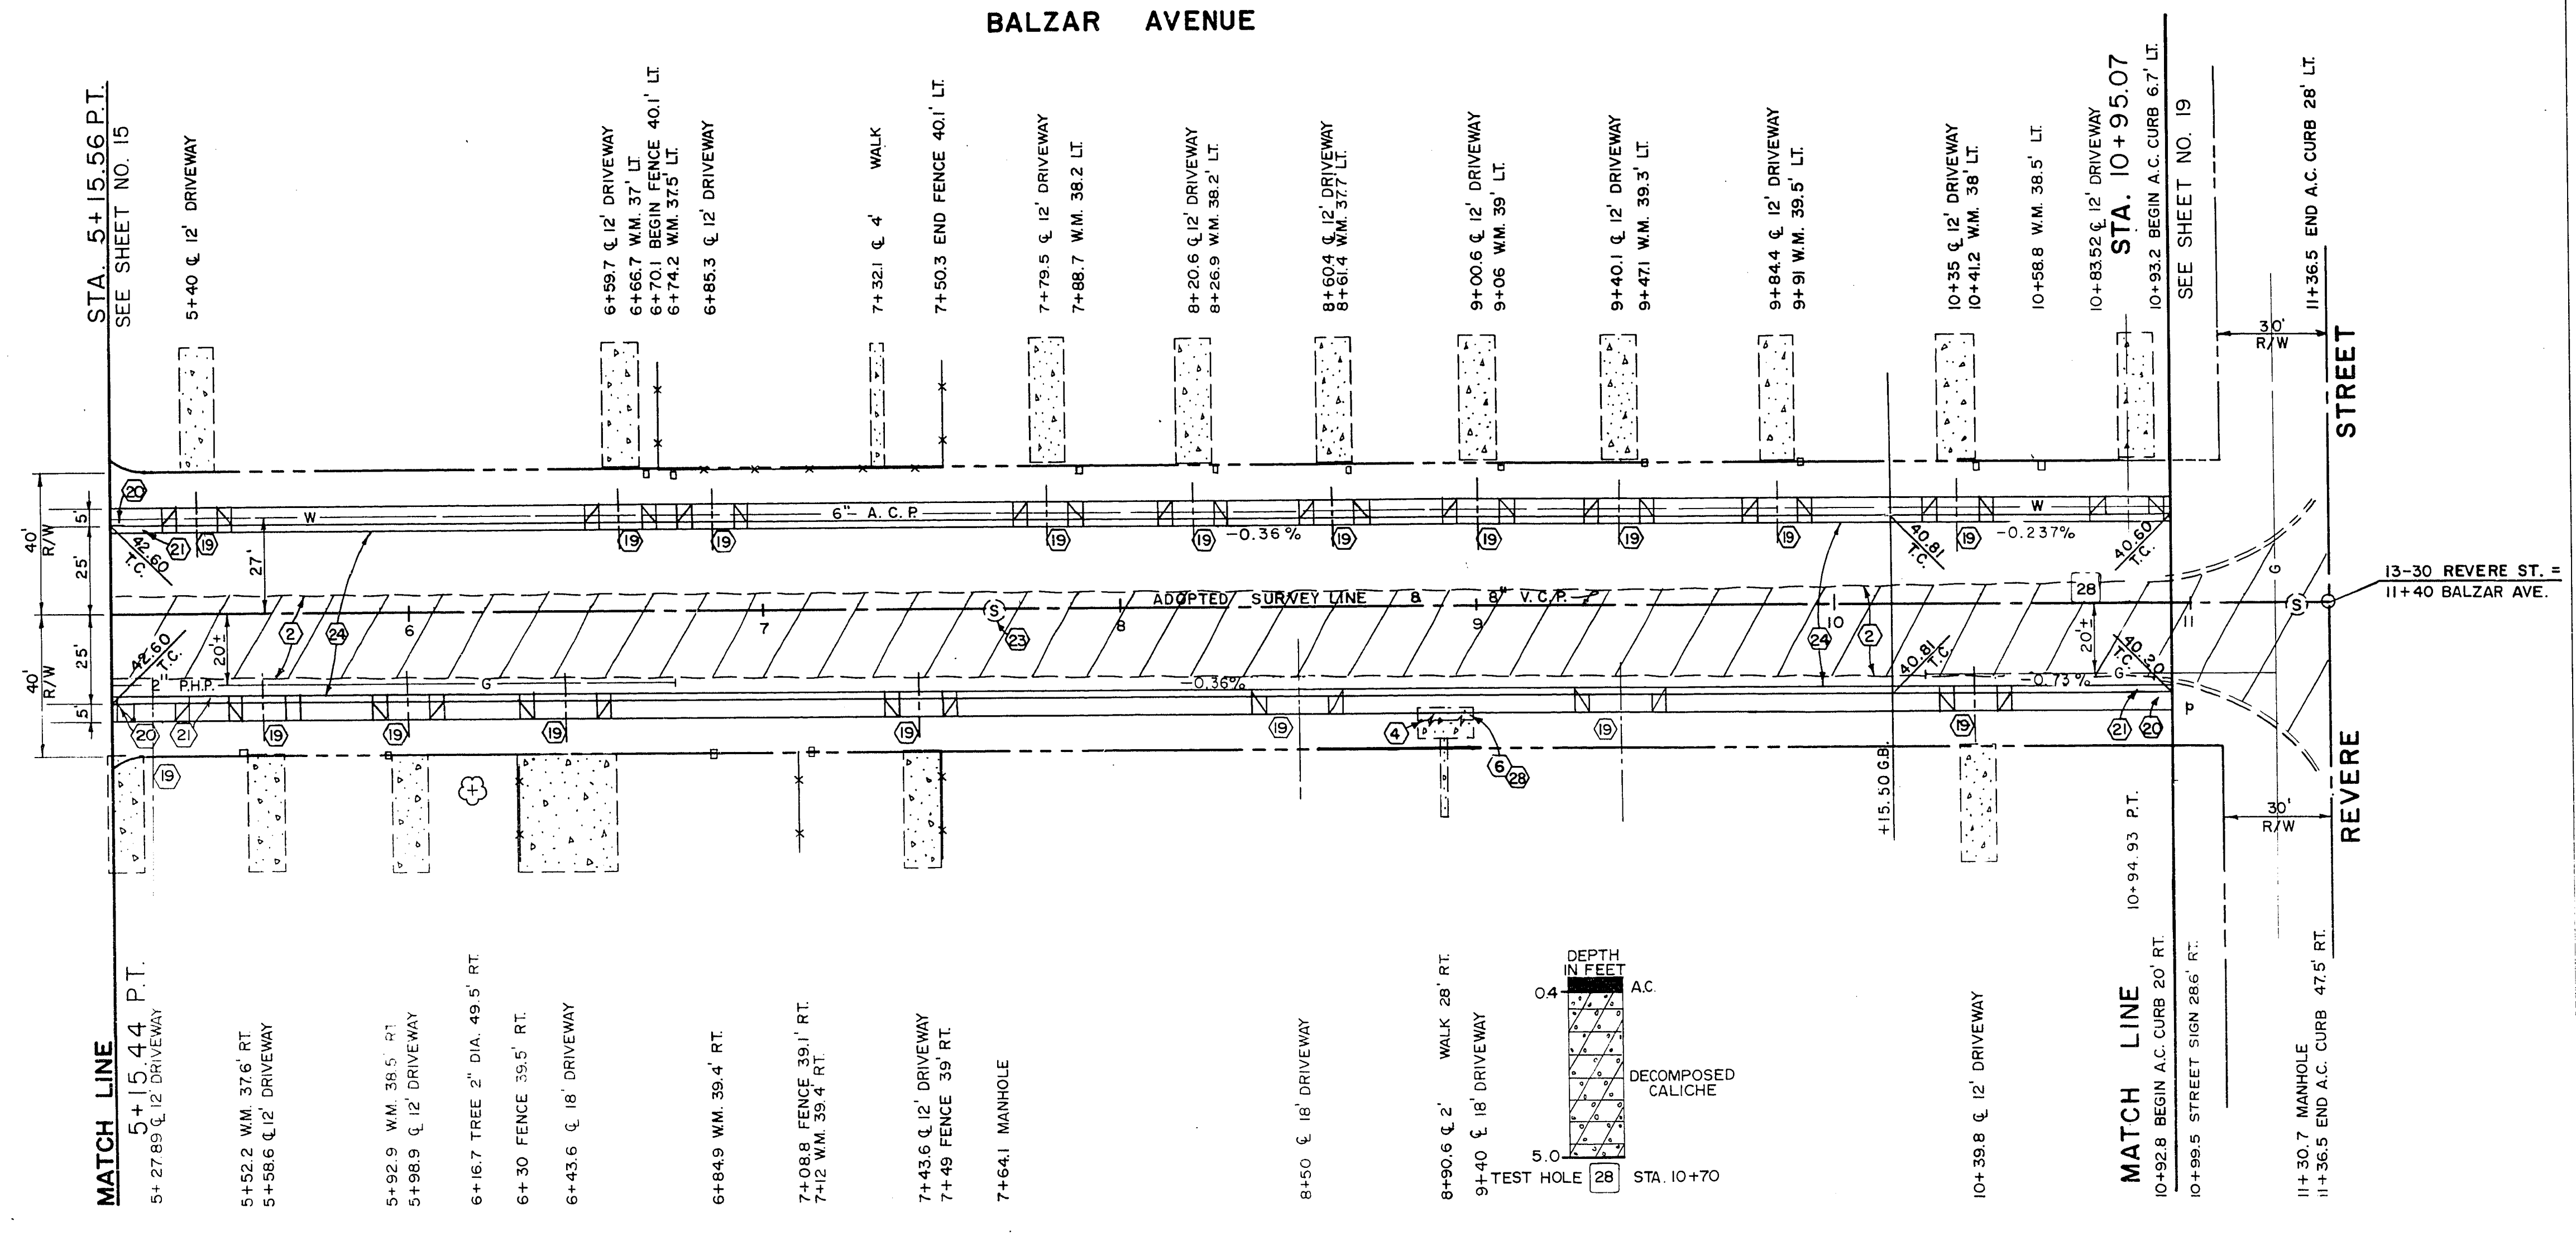
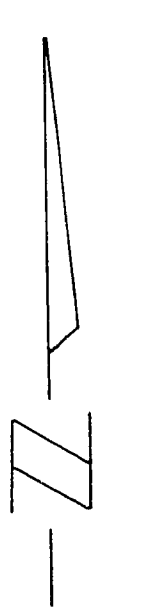


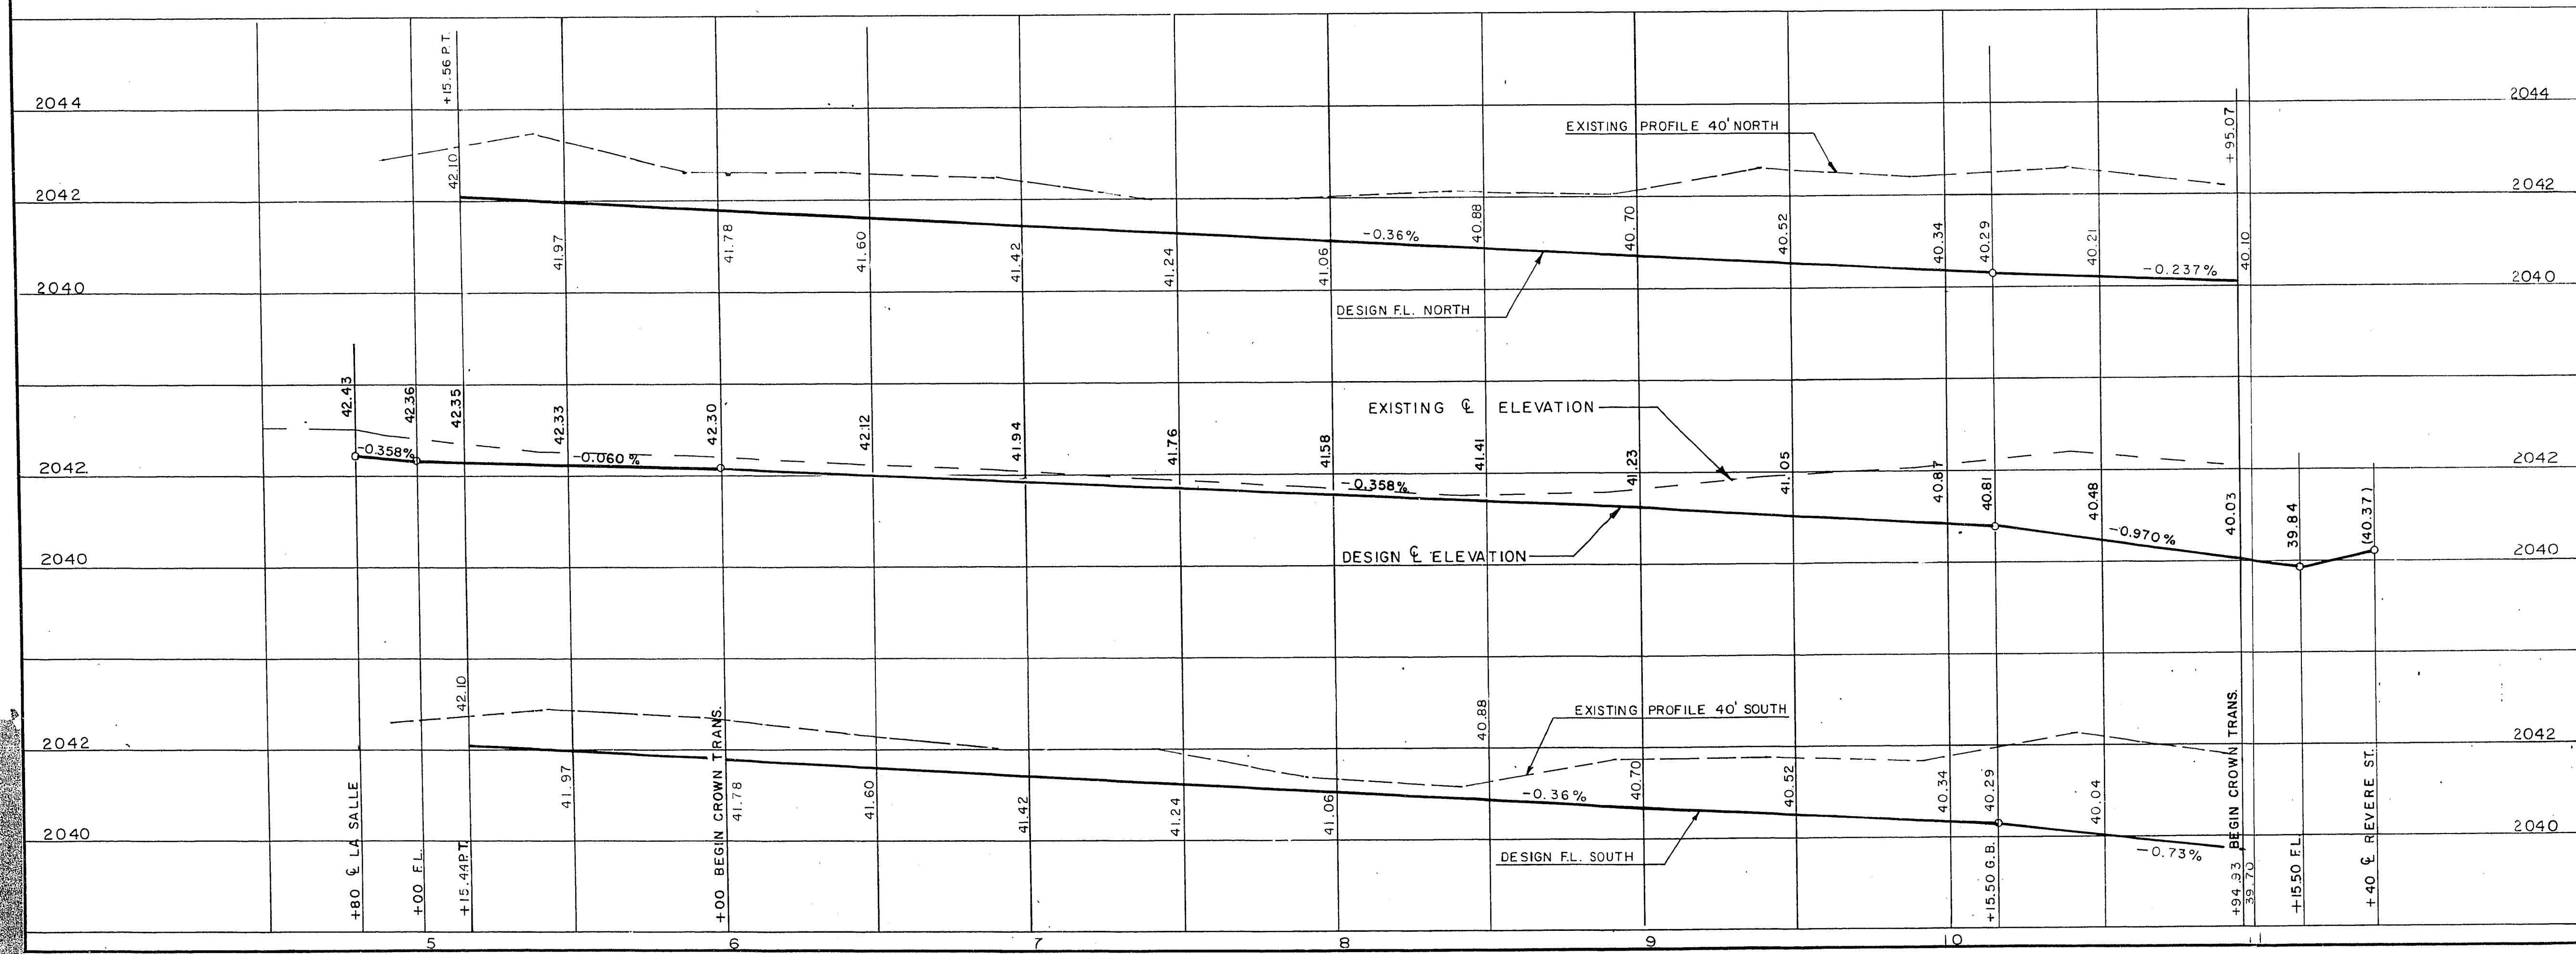

APPROXIMATE QUANTITIES THIS SHEET				
ITEM	DESCRIPTION	CONST. NOTE NO.	C.L.V.	S.I.D.
20+100	EXCAVATION			
20+100	REMOVE A.C. PAVEMENT	(2)	1212	335
20+100	REMOVE A.C. PAVEMENT	(4)	1514	16
20+100	REMOVE CONCRETE SIDEWALK	(6)	56	56
20+100	REMOVE CONCRETE SIDEWALK	(19)	2786	2786
20+100	RESIDENTIAL DRIVEWAY	(20)	3805	3805
20+100	CONCRETE SIDEWALK	(21)	933	933
20+100	'L' TYPE CURB AND GUTTER (24 IN)	(22)	1	1
20+100	ADJUST SEWER MANHOLE	(23)	1037	1037
20+100	6 INCH ASPHALT CONCRETE PAV. T.	(24)	444	444
20+100	BITUMINOUS FOG SEAL	(25)	43	10
20+100	TYPE 1 GRAVEL BASE	(19/21)	109	109
20+100	TYPE 1 GRAVEL BASE	(19/22)	32	32
20+100	PRIVATE CONCRETE WALK TRANSITION	(28)		

BM NO. 06121D4 RIVET IN PLATE
SW COR. LAKE MEAD & REVERSE
ELEV. 2034.16

NO.	DESCRIPTION	BY	DATE	APPROVAL

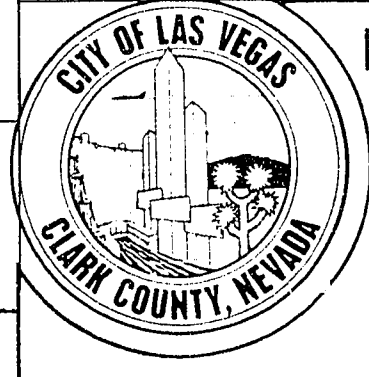

Department of Public Works
Engineering Division

VEGAS HEIGHTS
BALZAR AVENUE

STA 5+15.44 TO STA 11+40

scale (h) 1" = 30'	scale (v) 1" = 2'	drawing no.
w.o.no. 4171	f.bk.no. 73-3X	S.I.D. 417
design by W.L. JAUBERT	drawn by	date 10 APR 74
approved by Director of Public Works	date 6-20-75	sht. 37 of 63