
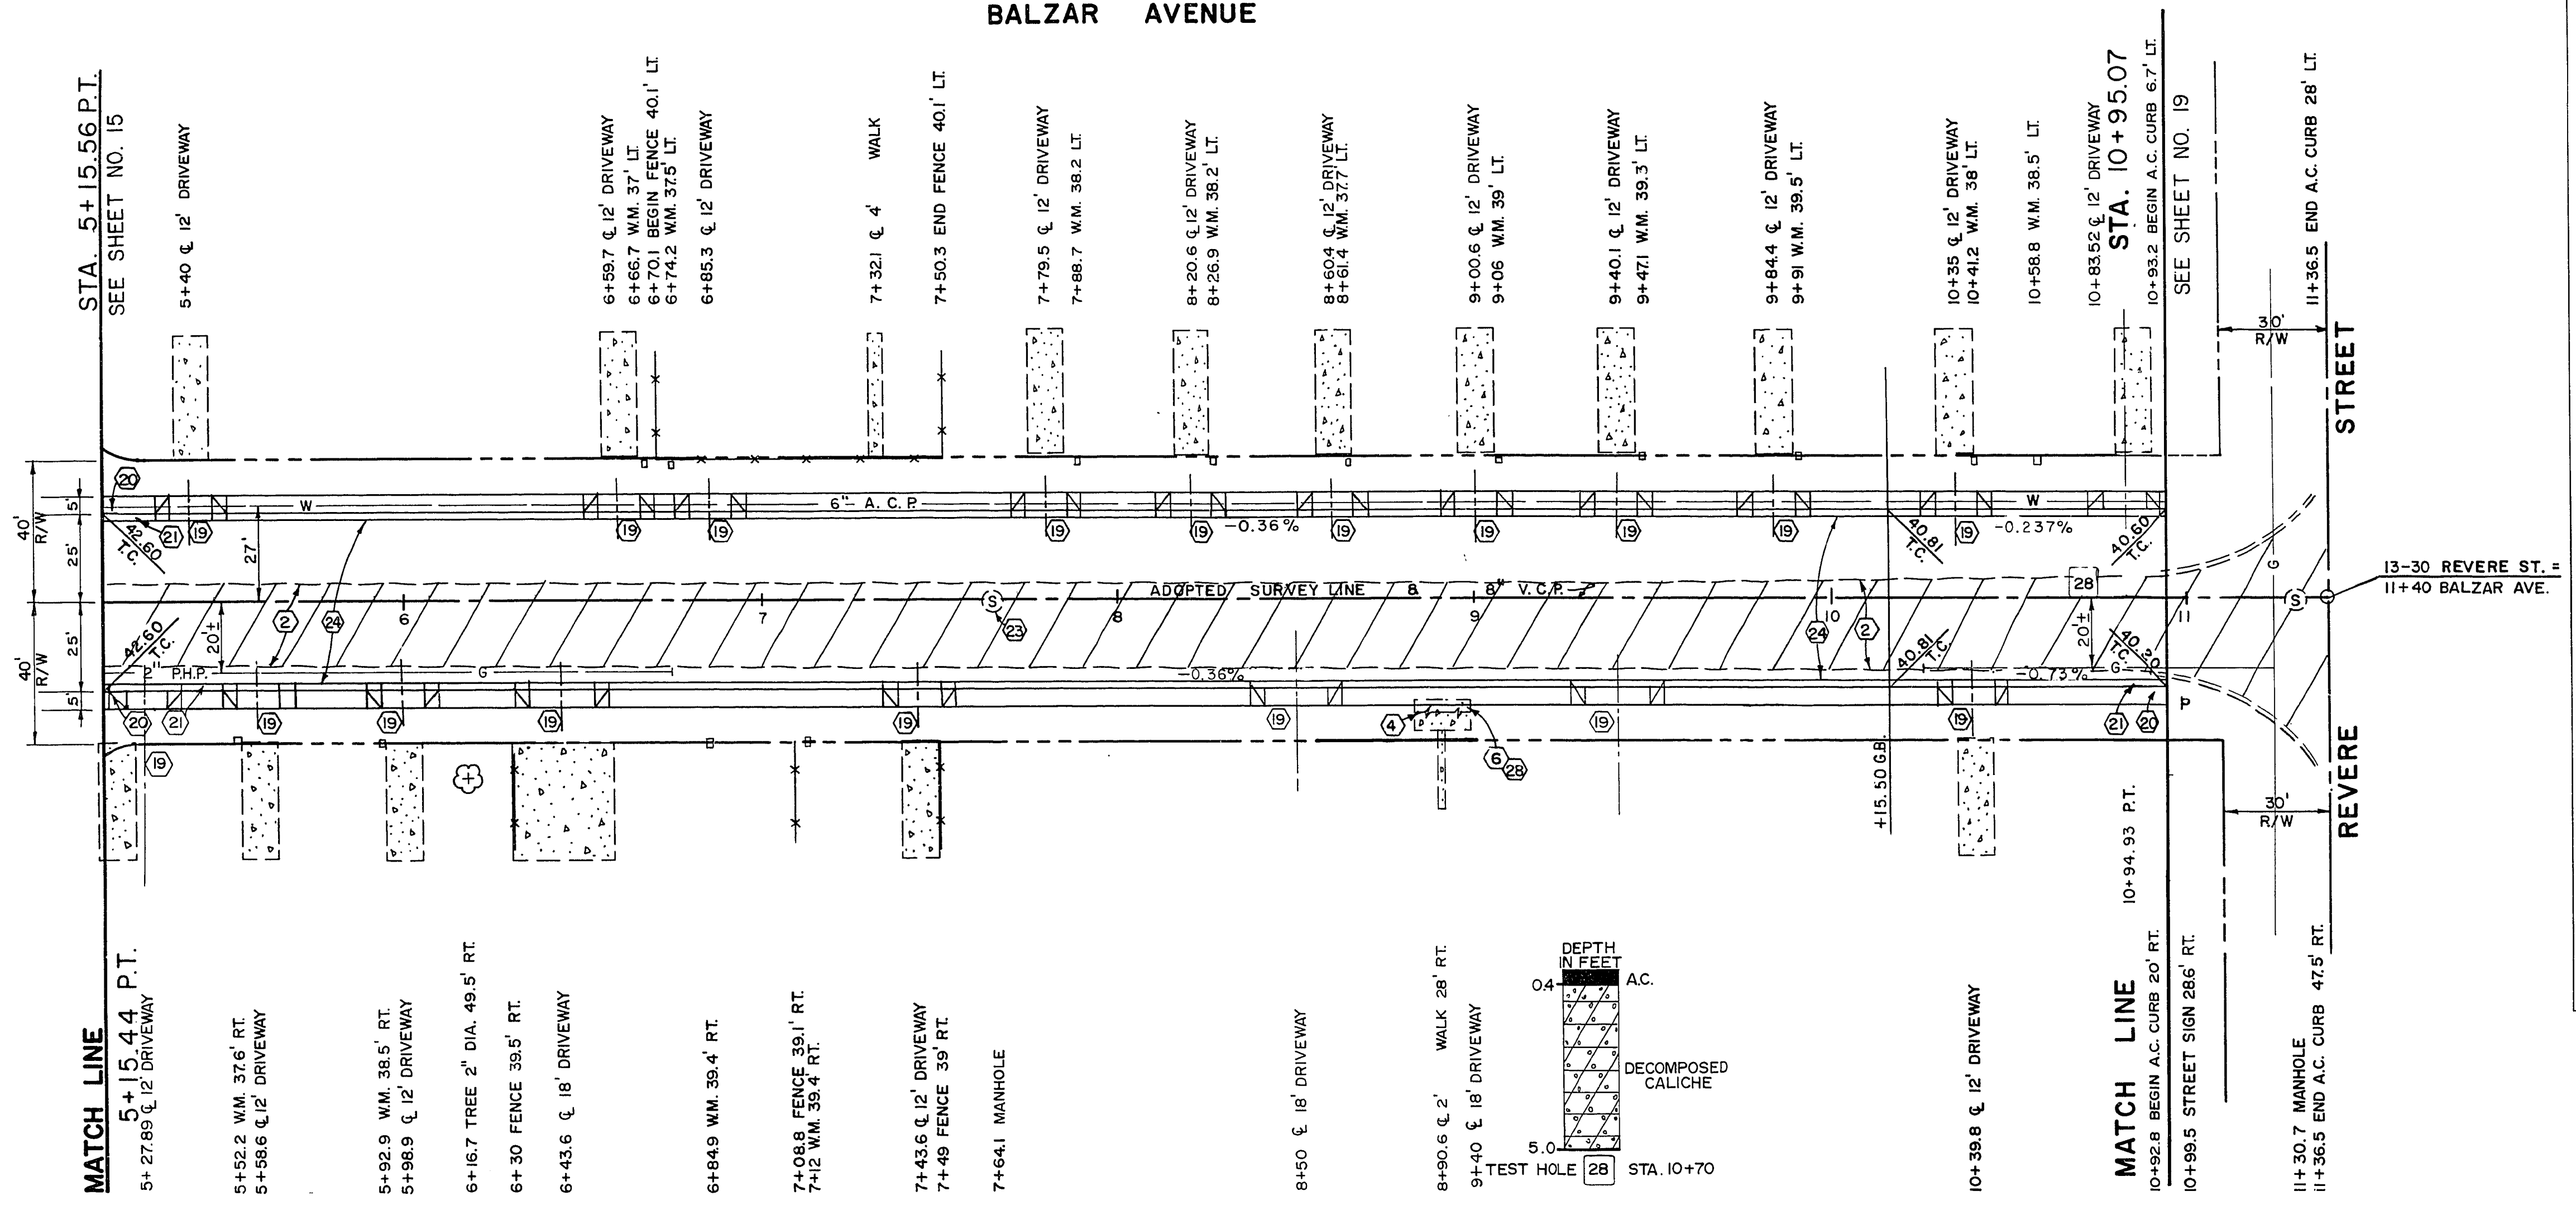
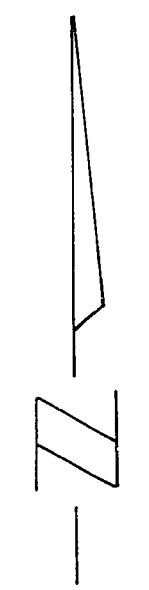


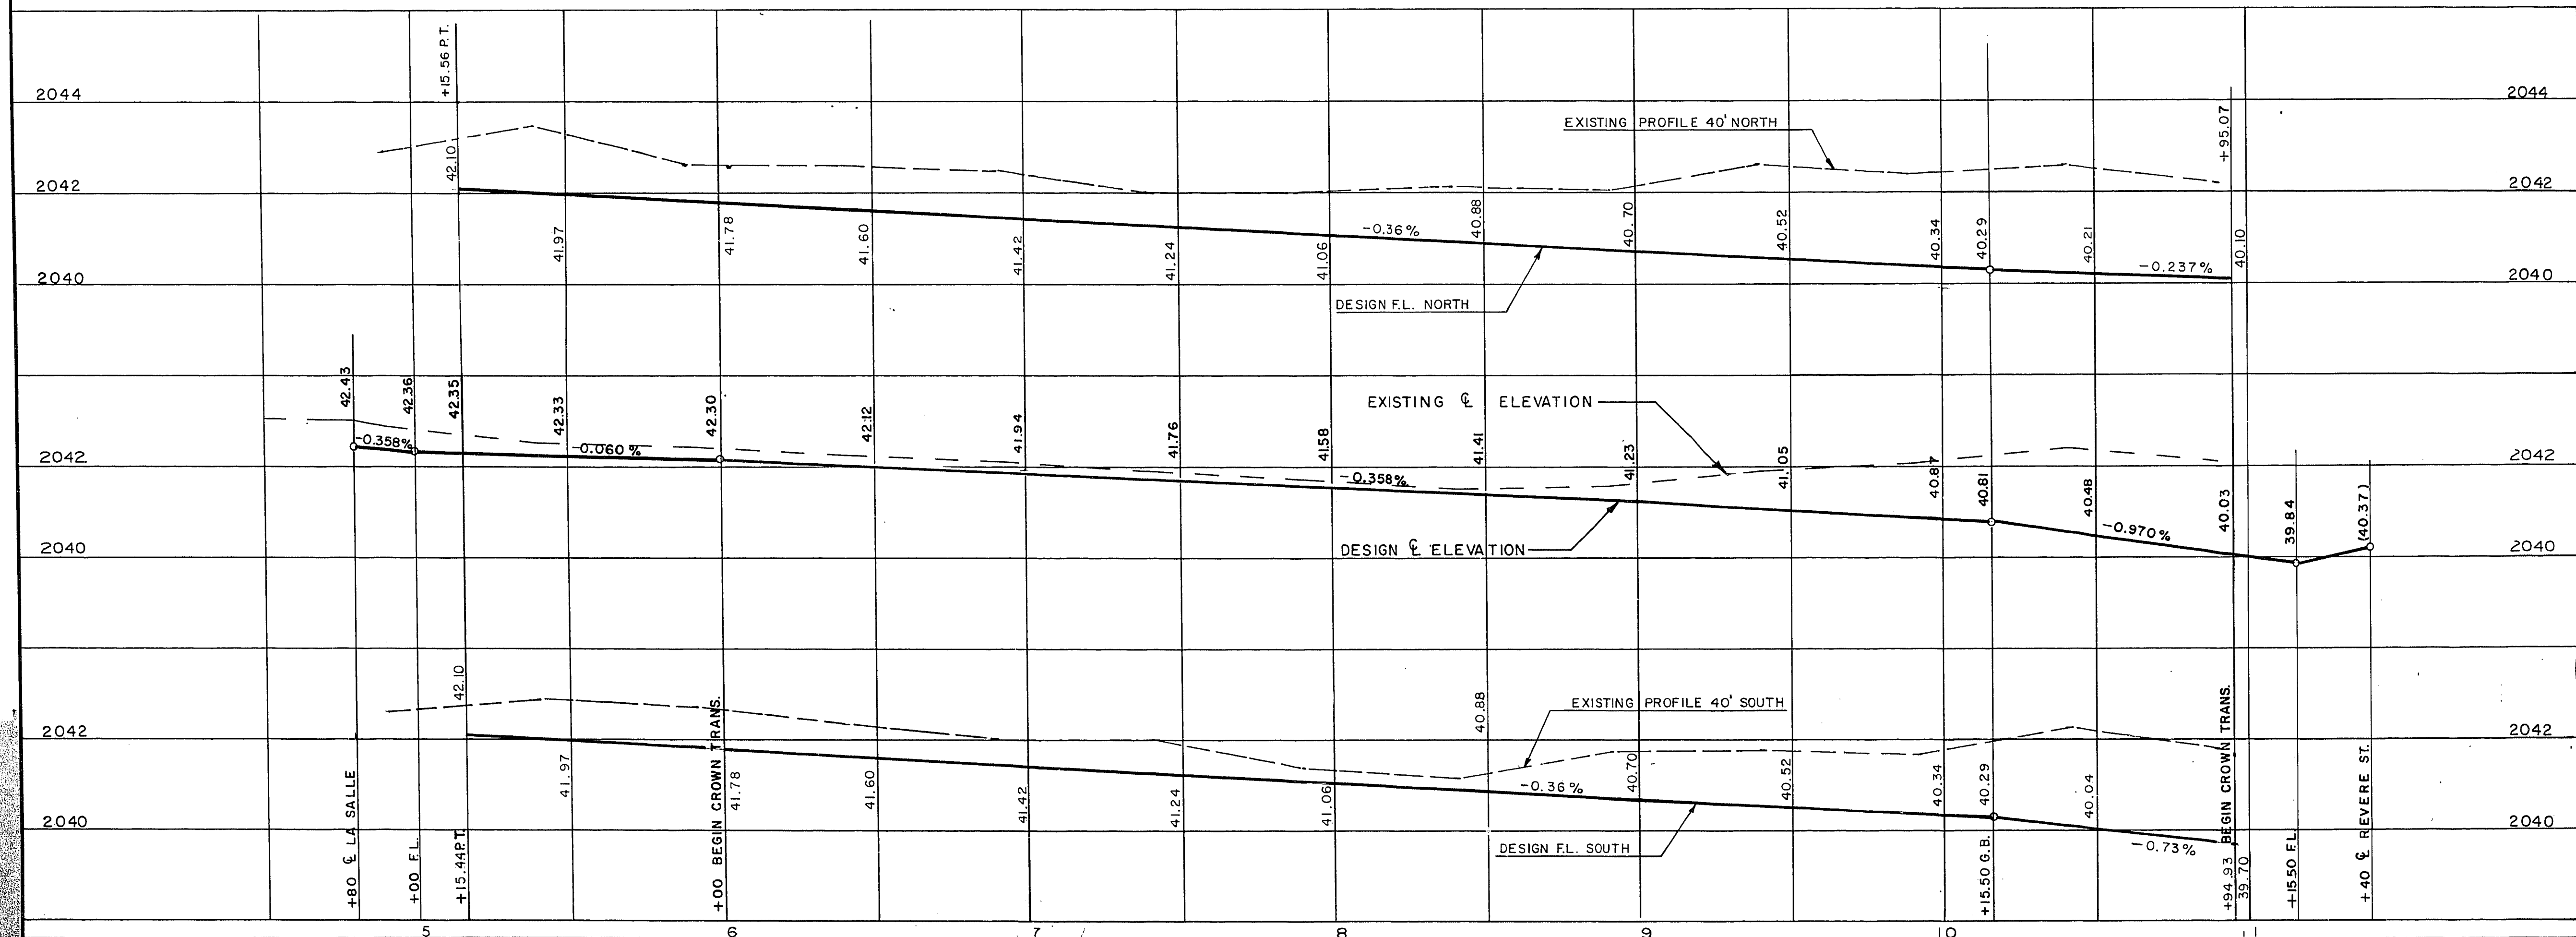

APPROXIMATE QUANTITIES THIS SHEET					
ITEM	DESCRIPTION	CONST. NOTE NO.	C.L.V.	S.I.D.	TOTAL
201.1001	EXCAVATION				
201.1002	REMOVE A.C. PAVEMENT	(2)	1212	335	1547
200.1100	SAWCUT CONCRETE	(4)	1514	16	1530
200.1105	REMOVE CONCRETE SIDEWALK	(6)		56	16
340.216	RESIDENTIAL DRIVEWAY	(9)		2786	2786
340.114	CONCRETE SIDEWALK	(20)		3805	3805
340.014	'L' TYPE CURB AND GUTTER (24 IN)	(2)	933		933
512.500	ADJUST SEWER MANHOLE	(23)		1	1
334.112	6 INCH ASPHALT CONCRETE PAV. T.	(24)	1037		1037
333.100	BITUMINOUS FOG SEAL	(24)	444		444
302.100	TYPE I GRAVEL BASE	(19/21)	43	10	53
302.200	TYPE II GRAVEL BASE	(19/21)		109	109
340.134	PRIVATE CONCRETE WALK TRANSITION	(28)		32	32

BM NO. 06121D4 RIVET IN PLATE
SW COR. LAKE MEAD & REVERE
ELEV. 2034.16

NO. DESCRIPTION BY DATE APPROVAL

REVISIONS

Department of Public Works
Engineering Division

VEGAS HEIGHTS
BALZAR AVENUE
STA. 5+15.44 TO STA. 11+40

scale (h) 1" = 30'	scale (v) 1" = 2'	drawing no.
w.o.no. 4171	f.bk.no. 73-3X	S.I.D. 417
design by W.L. JAUBERT	drawn by	date 10 APR. 74
approved by Director of Public Works	date 6-22-75	sht. 37 of 63