
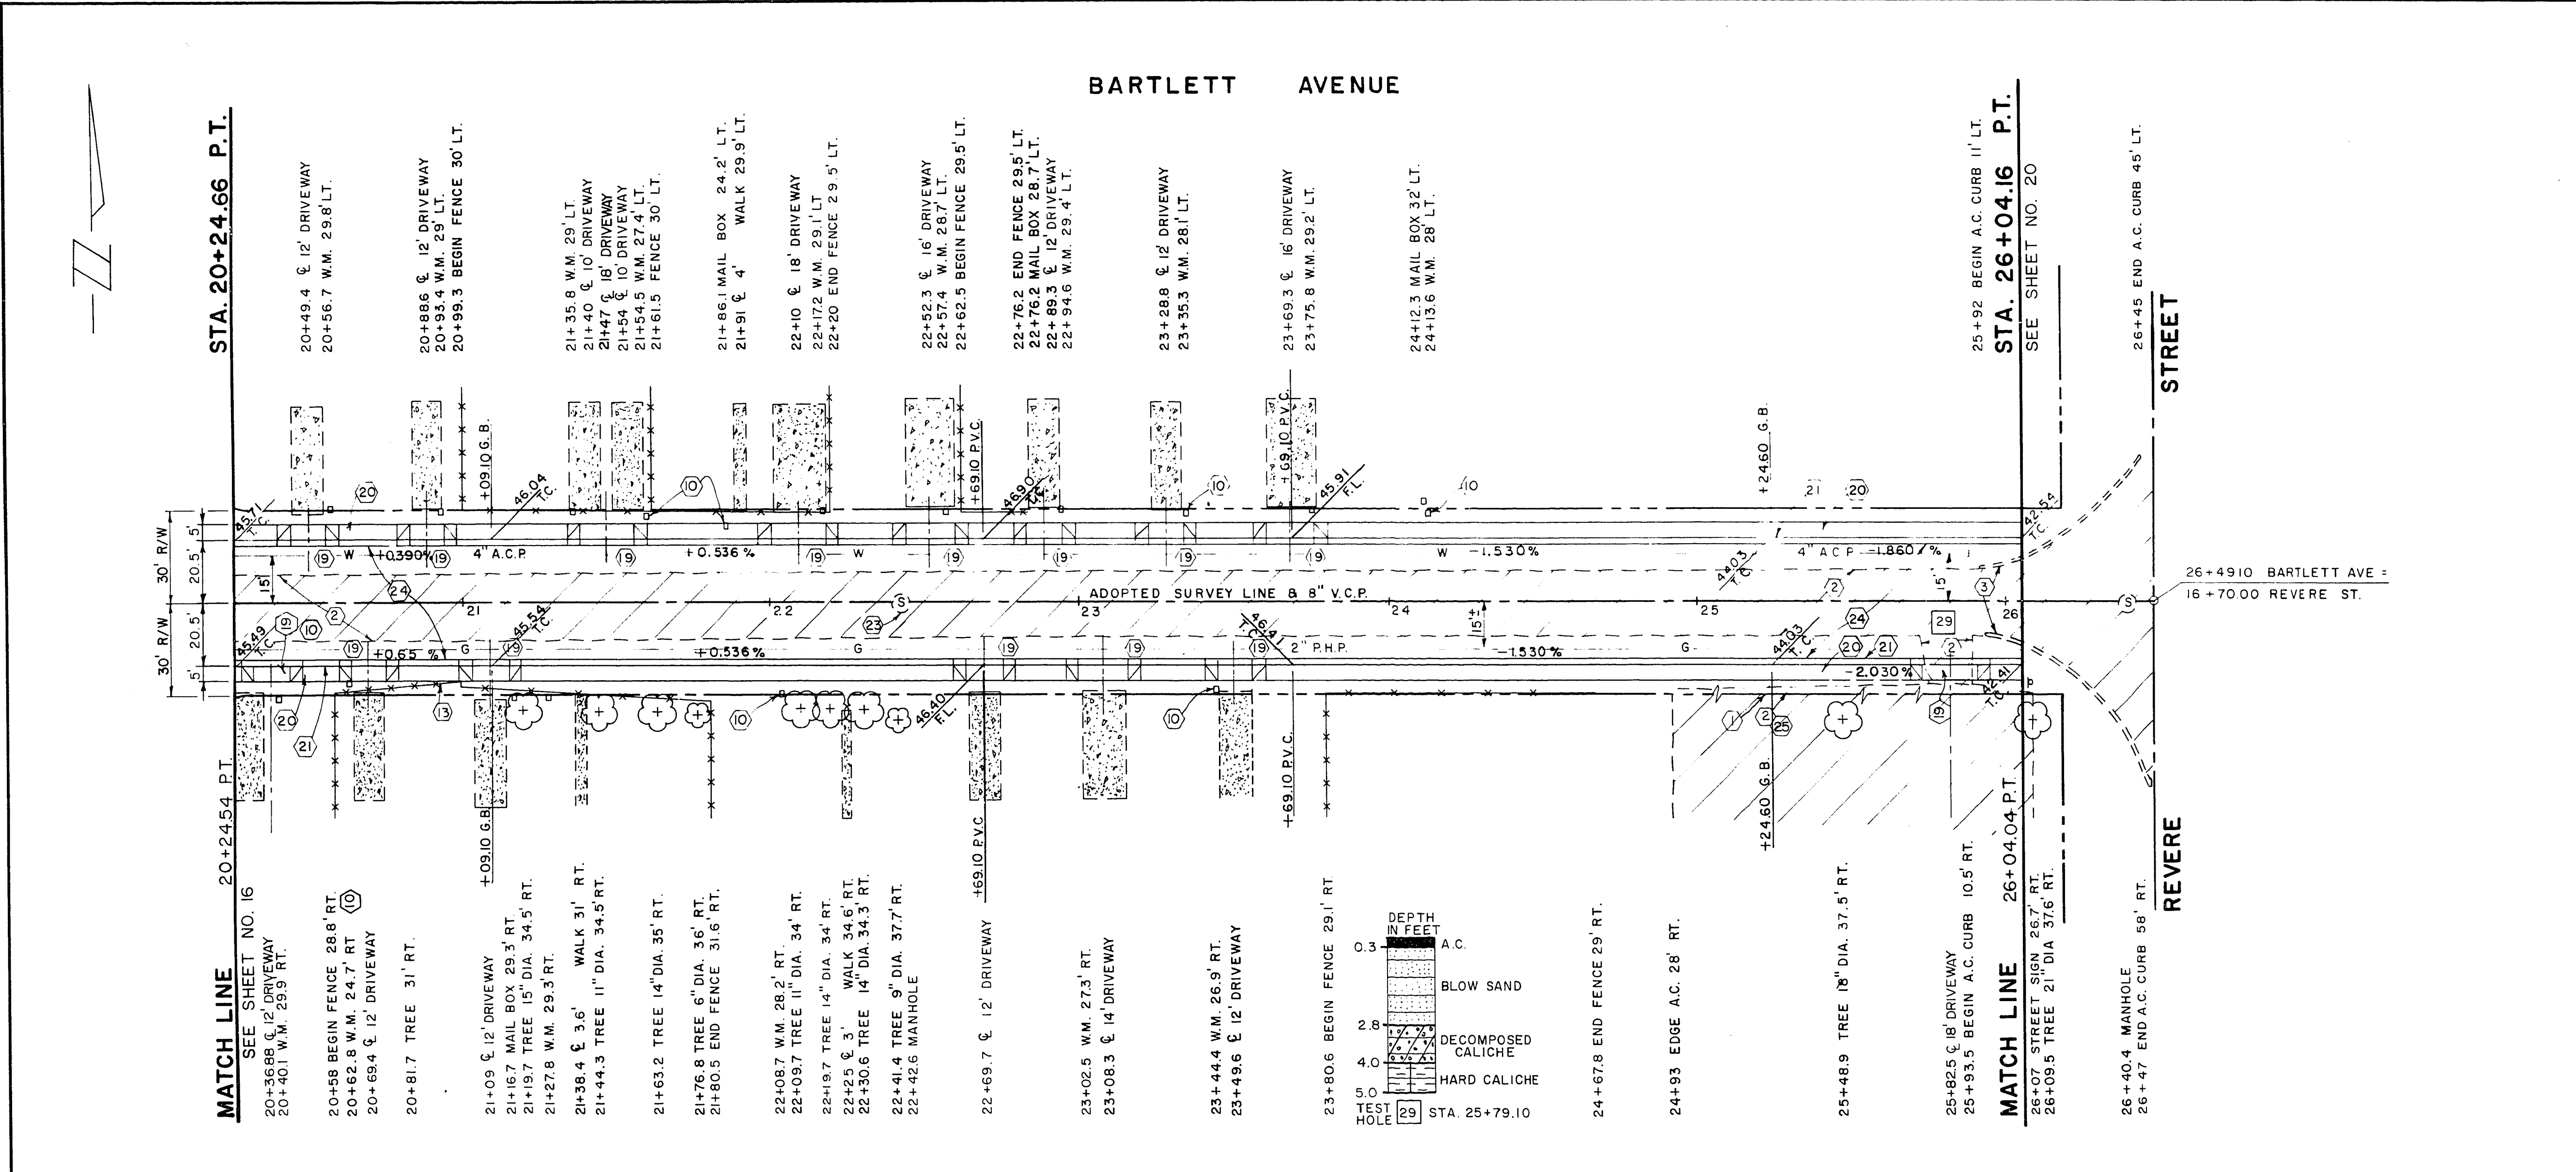
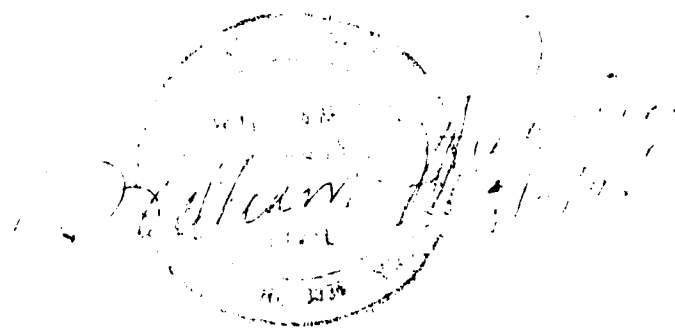
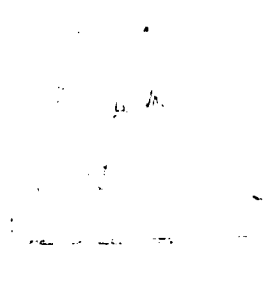
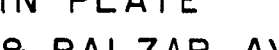
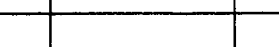
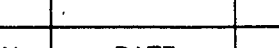
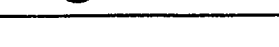


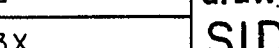

NO.	DESCRIPTION	BY	DATE	APPROVAL			
REVISED							
 Department of Public Works Engineering Division							
VEGAS HEIGHTS BARTLETT AVENUE							
STA. 20+24.54 TO STA. 26+49.10							
scale (h) 1" = 30'		scale (v) 1" = 2'		drawing no.			
w. o. n. 4171		f. bk. no. 73-3X		SID. 417			
design by W.L. JAUBERT		drawn by		date 10 APR. 74			
approved by Director of Public Works				date 6-20-75		sht. 41 of 63	

107V-924 21-4-95