

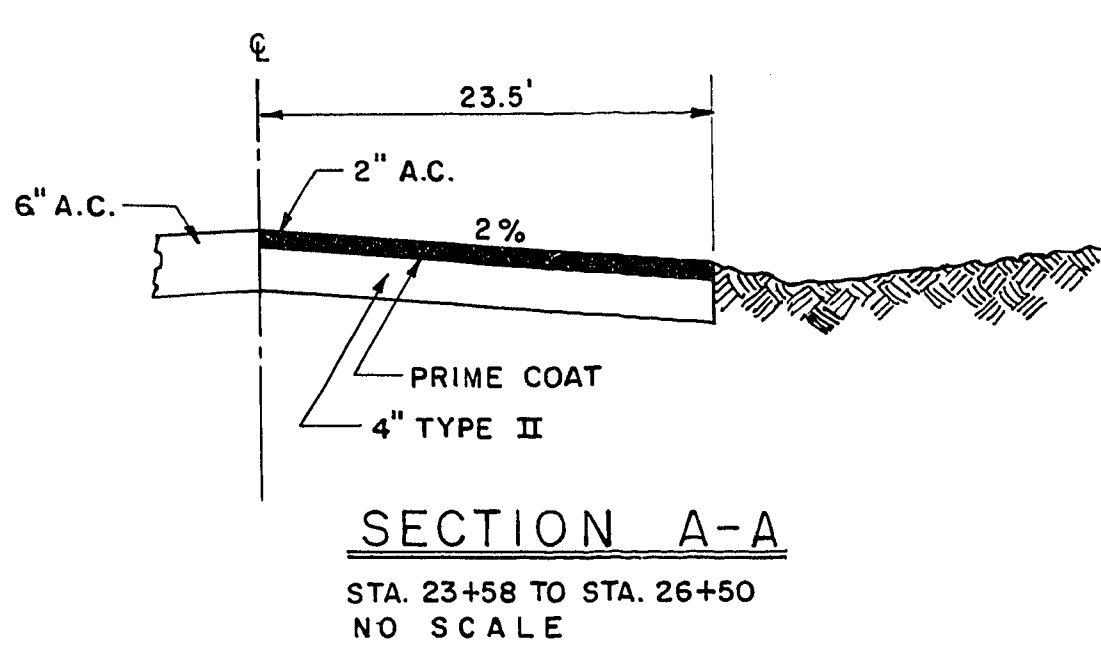


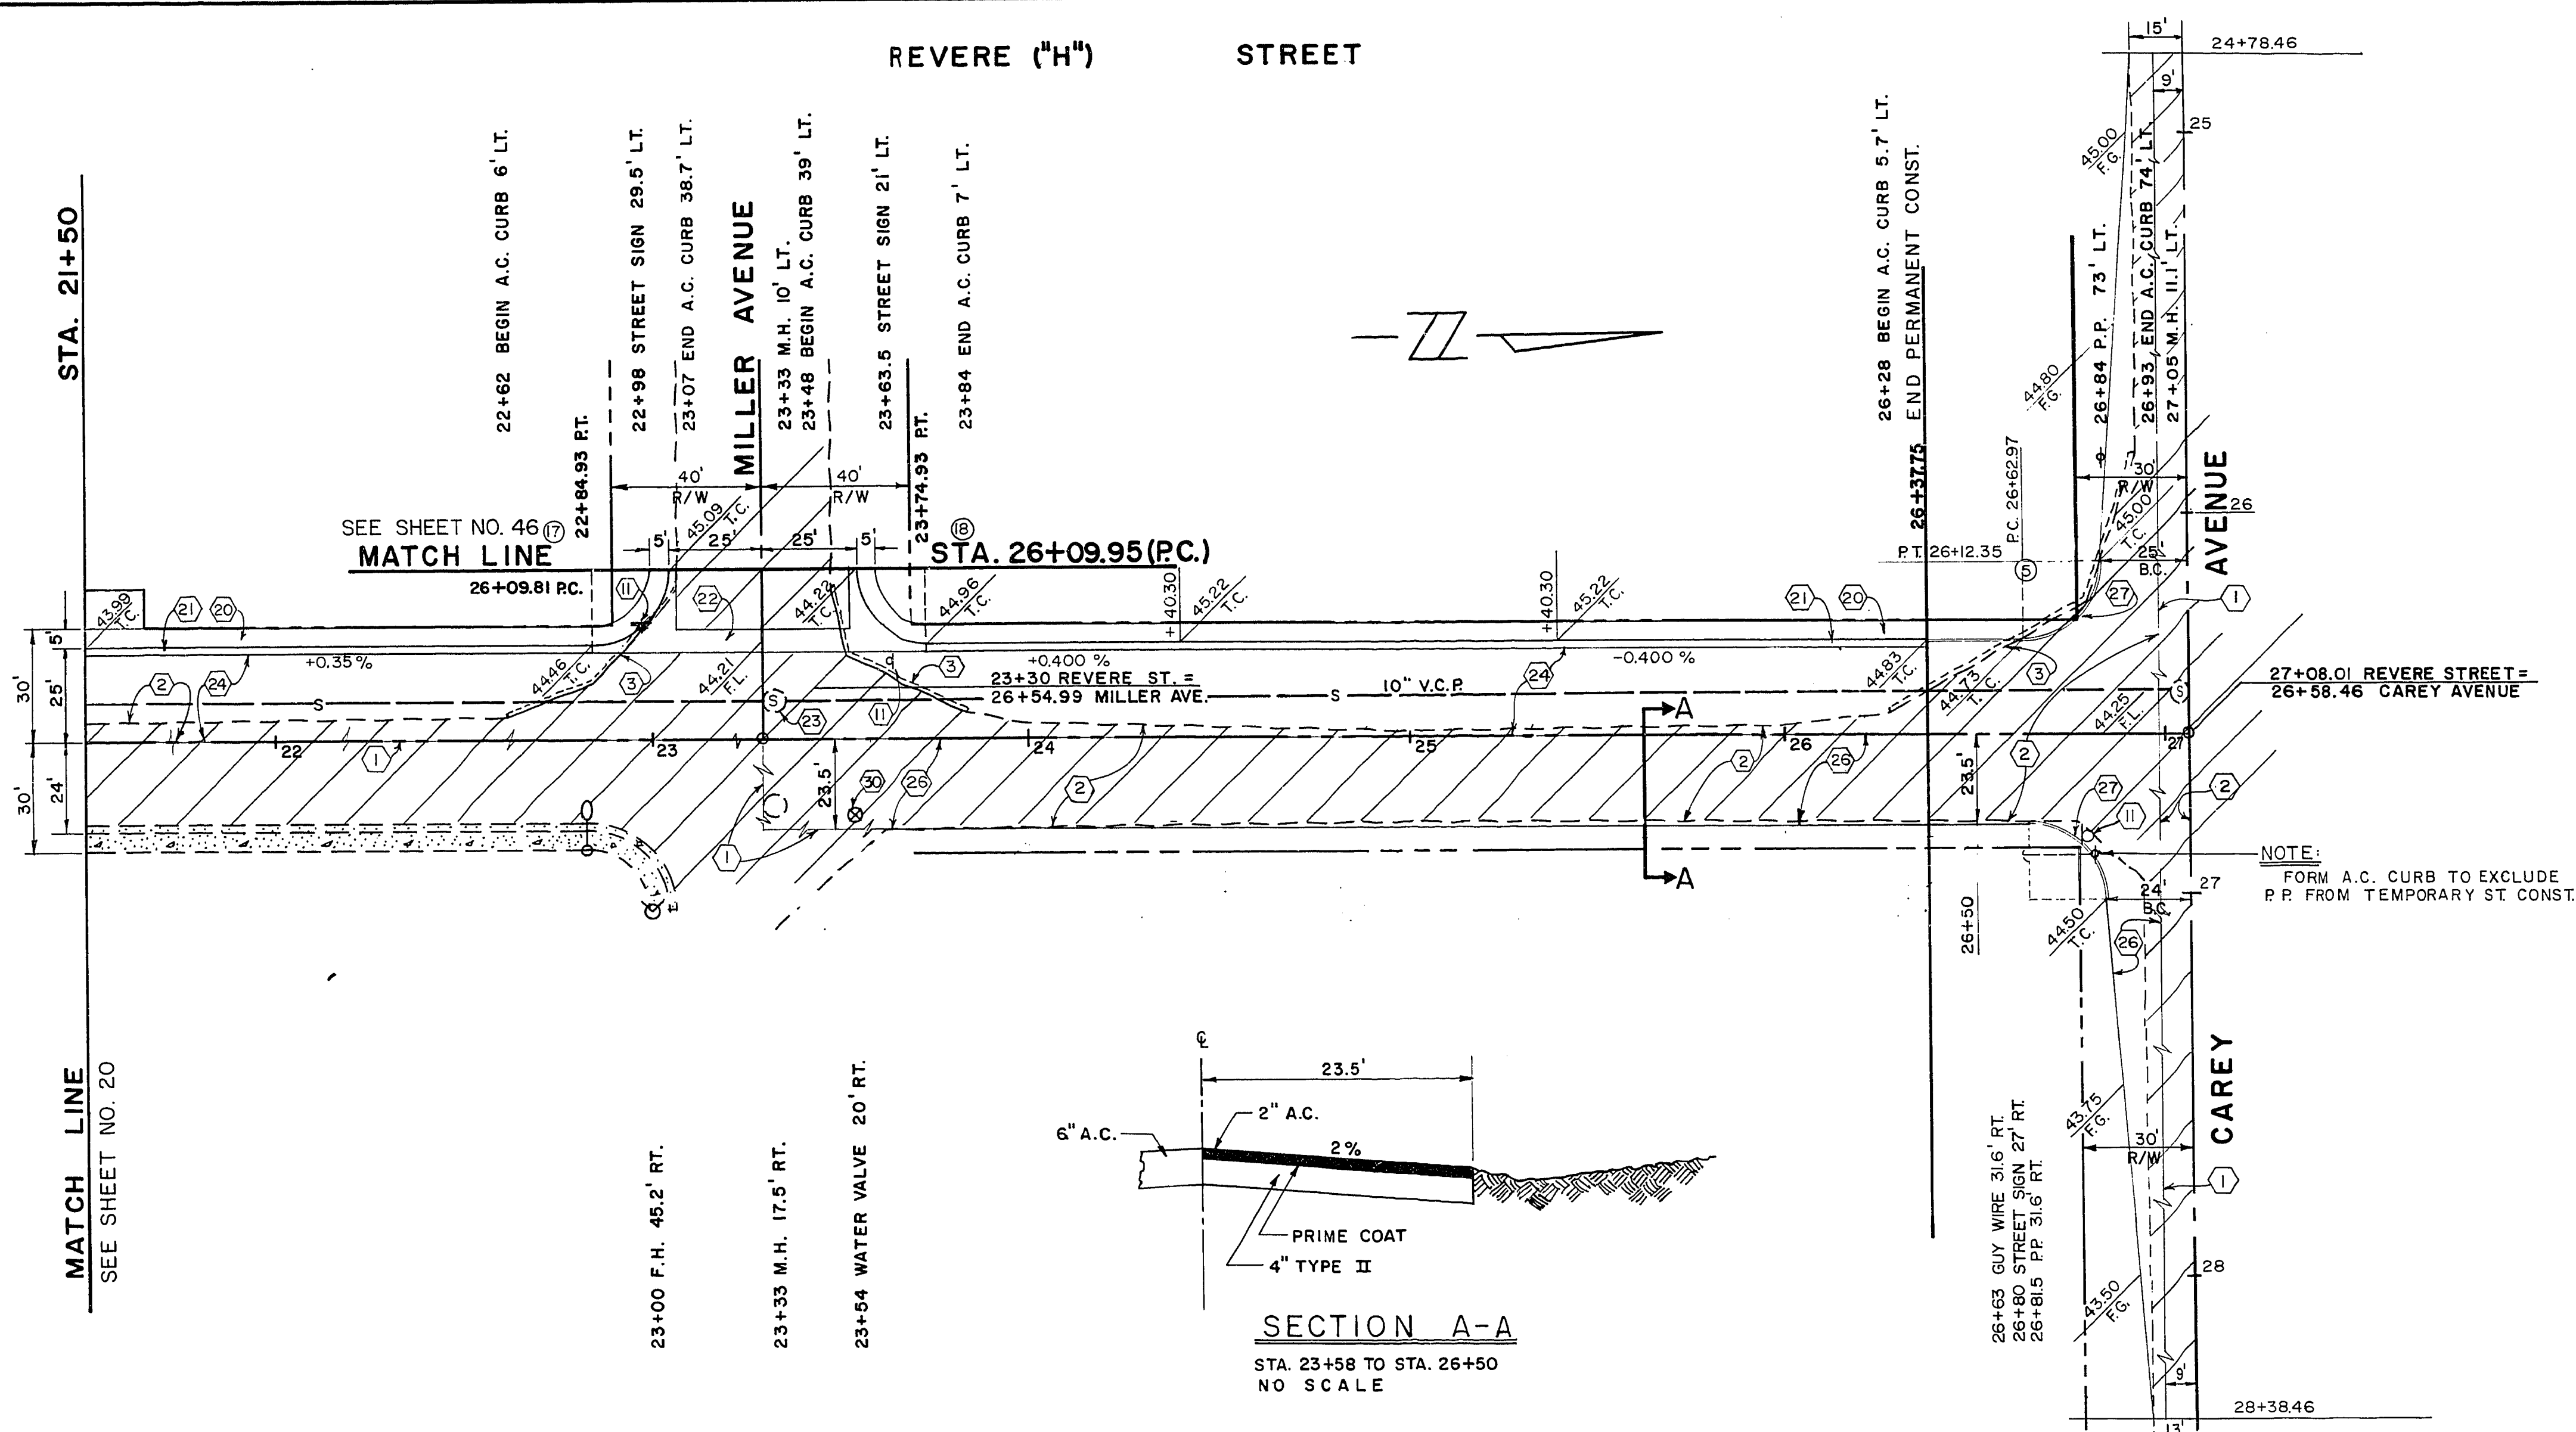

ITEM	DESCRIPTION	CONST. NO.	C.L.V.	S.I.D.	TOTAL	UNIT
201.1001	EXCAVATION	(1)	53	43	96	CY
201.1004	SAWCUT A.C.	(2)	606		606	LF
201.1002	REMOVE A.C. PAVEMENT	(3)	1865		1865	SY
201.1003	REMOVE A.C. CURB		212		212	LF
340.114	CONCRETE SIDEWALK	(20)		2264	2264	SF
340.014	1" TYPE CURB AND GUTTER (24 IN)	(21)	398		398	LF
340.319	VALLEY GUTTER	(22)	616		616	SF
512.500	ADJUST SEWER MANHOLE	(23)	1		1	EA
334.112	6 INCH ASPHALT CONCRETE PAV. T.	(24)	465		465	TN
334.100	2 IN. A.C. PAVEMENT SINGLE-LIFT	(25)	180		180	TN
333.100	BITUMINOUS FOG SEAL	(26)	431		431	GL
334.100	BITUMINOUS PRIME COAT	(27)	461		461	GL
302.100	TYPE II GRAVEL BASE	(28)	149	6	155	CY
302.200	TYPE II GRAVEL BASE	(29)	171	35	206	CY
334.512	ASPHALT CONCRETE CURB	(30)	114		114	LF
560.060	ADJUST WATER VALVE BOX		1		1	EA

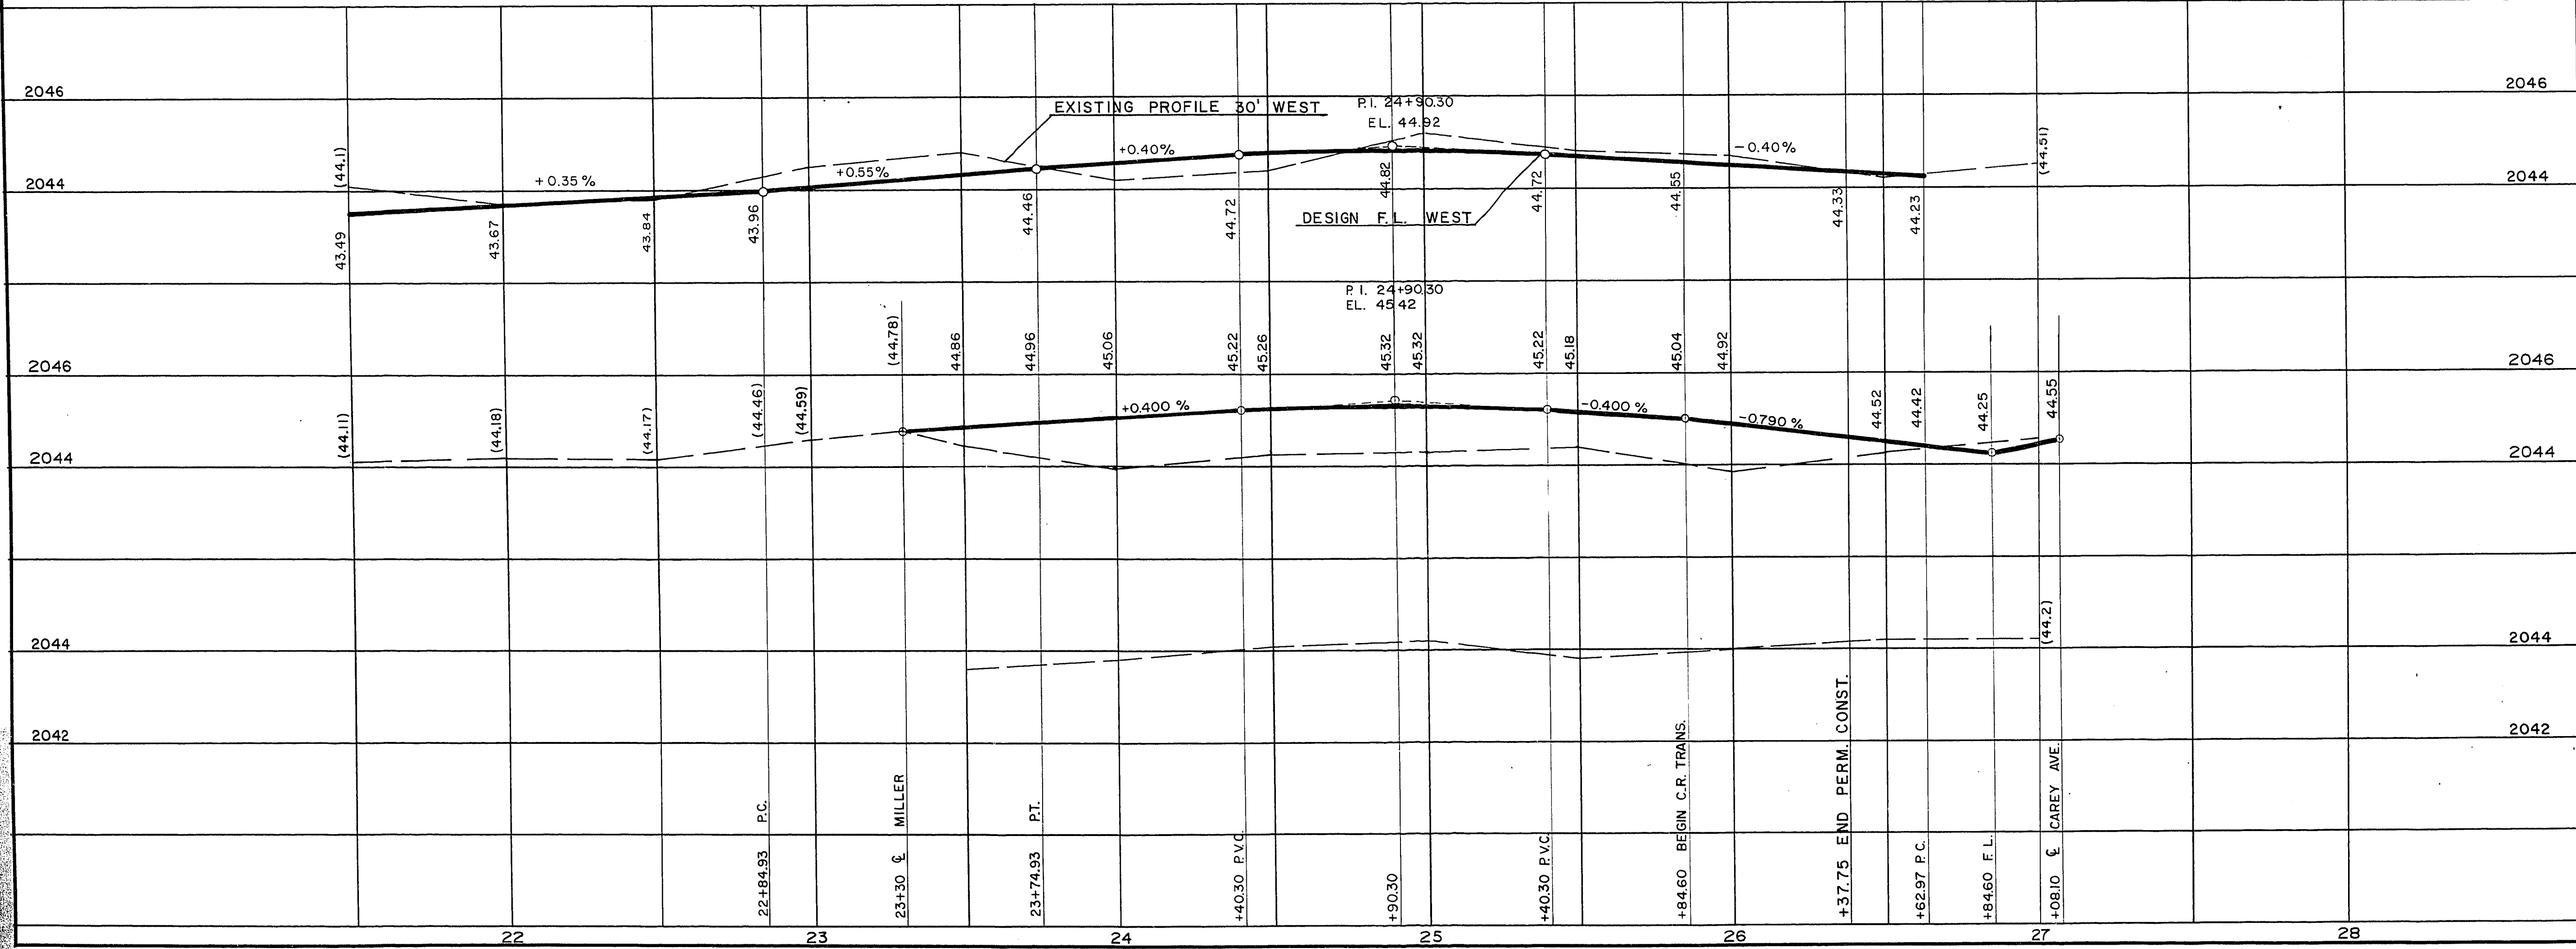

PROFESSIONAL ENGINEER
WILLIAM E. GIBBS
CIVIL
JUN 27 1975

BM NO. 06121D4 RIVET IN PLATE
SW COR. LAKE MEAD & REVERE
ELEV. 2034.16

NO.	DESCRIPTION	BY	DATE	APPROVAL
REVISIONS				



Department of Public Works
Engineering Division

VEGAS HEIGHTS
REVERE STREET
STA. 21+50 TO STA. 27+08.1

scale (h) 1" = 30'	scale (v) 1" = 2'	drawing no.
w.o.no. 4171	f.bk.no. 73-3X	SID 417
design by W.L. JAUBERT	drawn by	date 10 APR 74
approved by Director of Public Works	date 6-20-75	sht. 21 of 63