


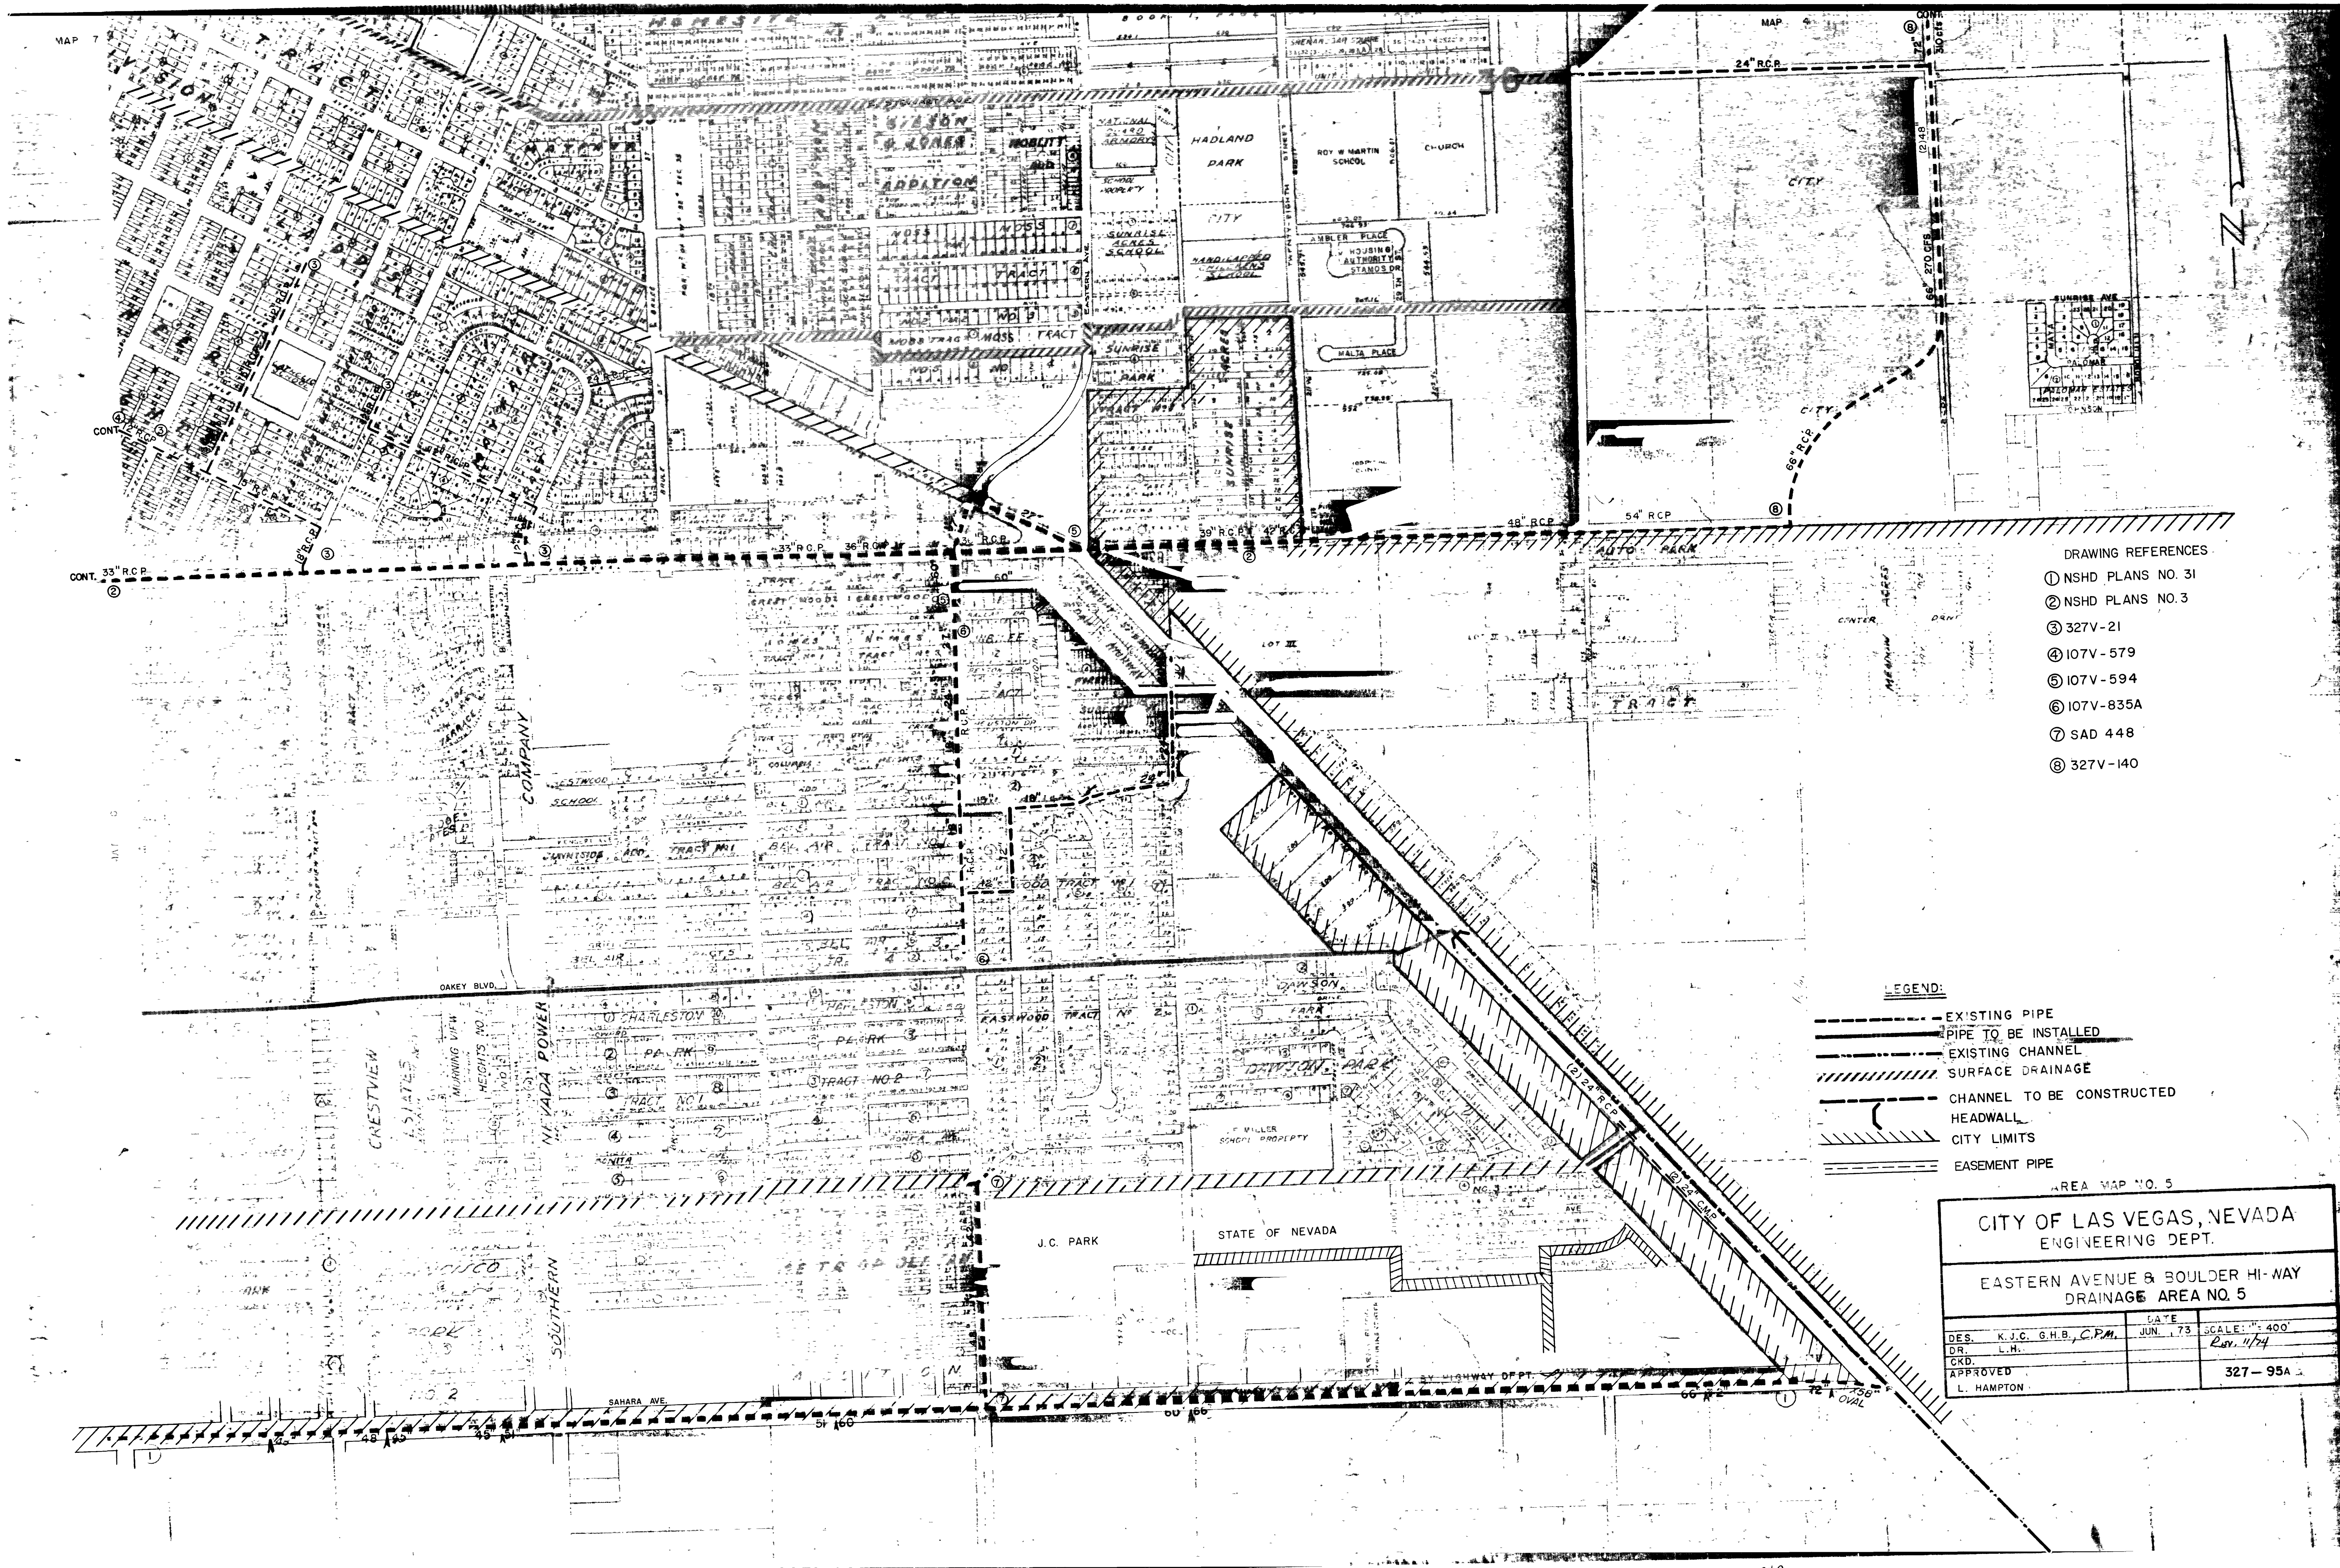

DRAWING REFERENCES

- ① NSHD PLANS NO. 31
- ② NSHD PLANS NO. 3
- ③ 327V-21
- ④ 107V-579
- ⑤ 107V-594
- ⑥ 107V-835A
- ⑦ SAD 448
- ⑧ 327V-140

LEGEND:

- EXISTING PIPE
- PIPE TO BE INSTALLED
- EXISTING CHANNEL
- SURFACE DRAINAGE
- CHANNEL TO BE CONSTRUCTED
- HEADWALL
- CITY LIMITS
- EASEMENT PIPE

AREA MAP NO. 5

CITY OF LAS VEGAS, NEVADA
ENGINEERING DEPT.

EASTERN AVENUE & BOULDER HI-WAY
DRAINAGE AREA NO. 5

DES.	K.J.C. G.H.B., C.P.M.	DATE	JUN. 73	SCALE	1" = 400'
DR.	L.H.				Rev. 11/74
CKD.					
APPROVED					
L. HAMPTON					327-95A

