


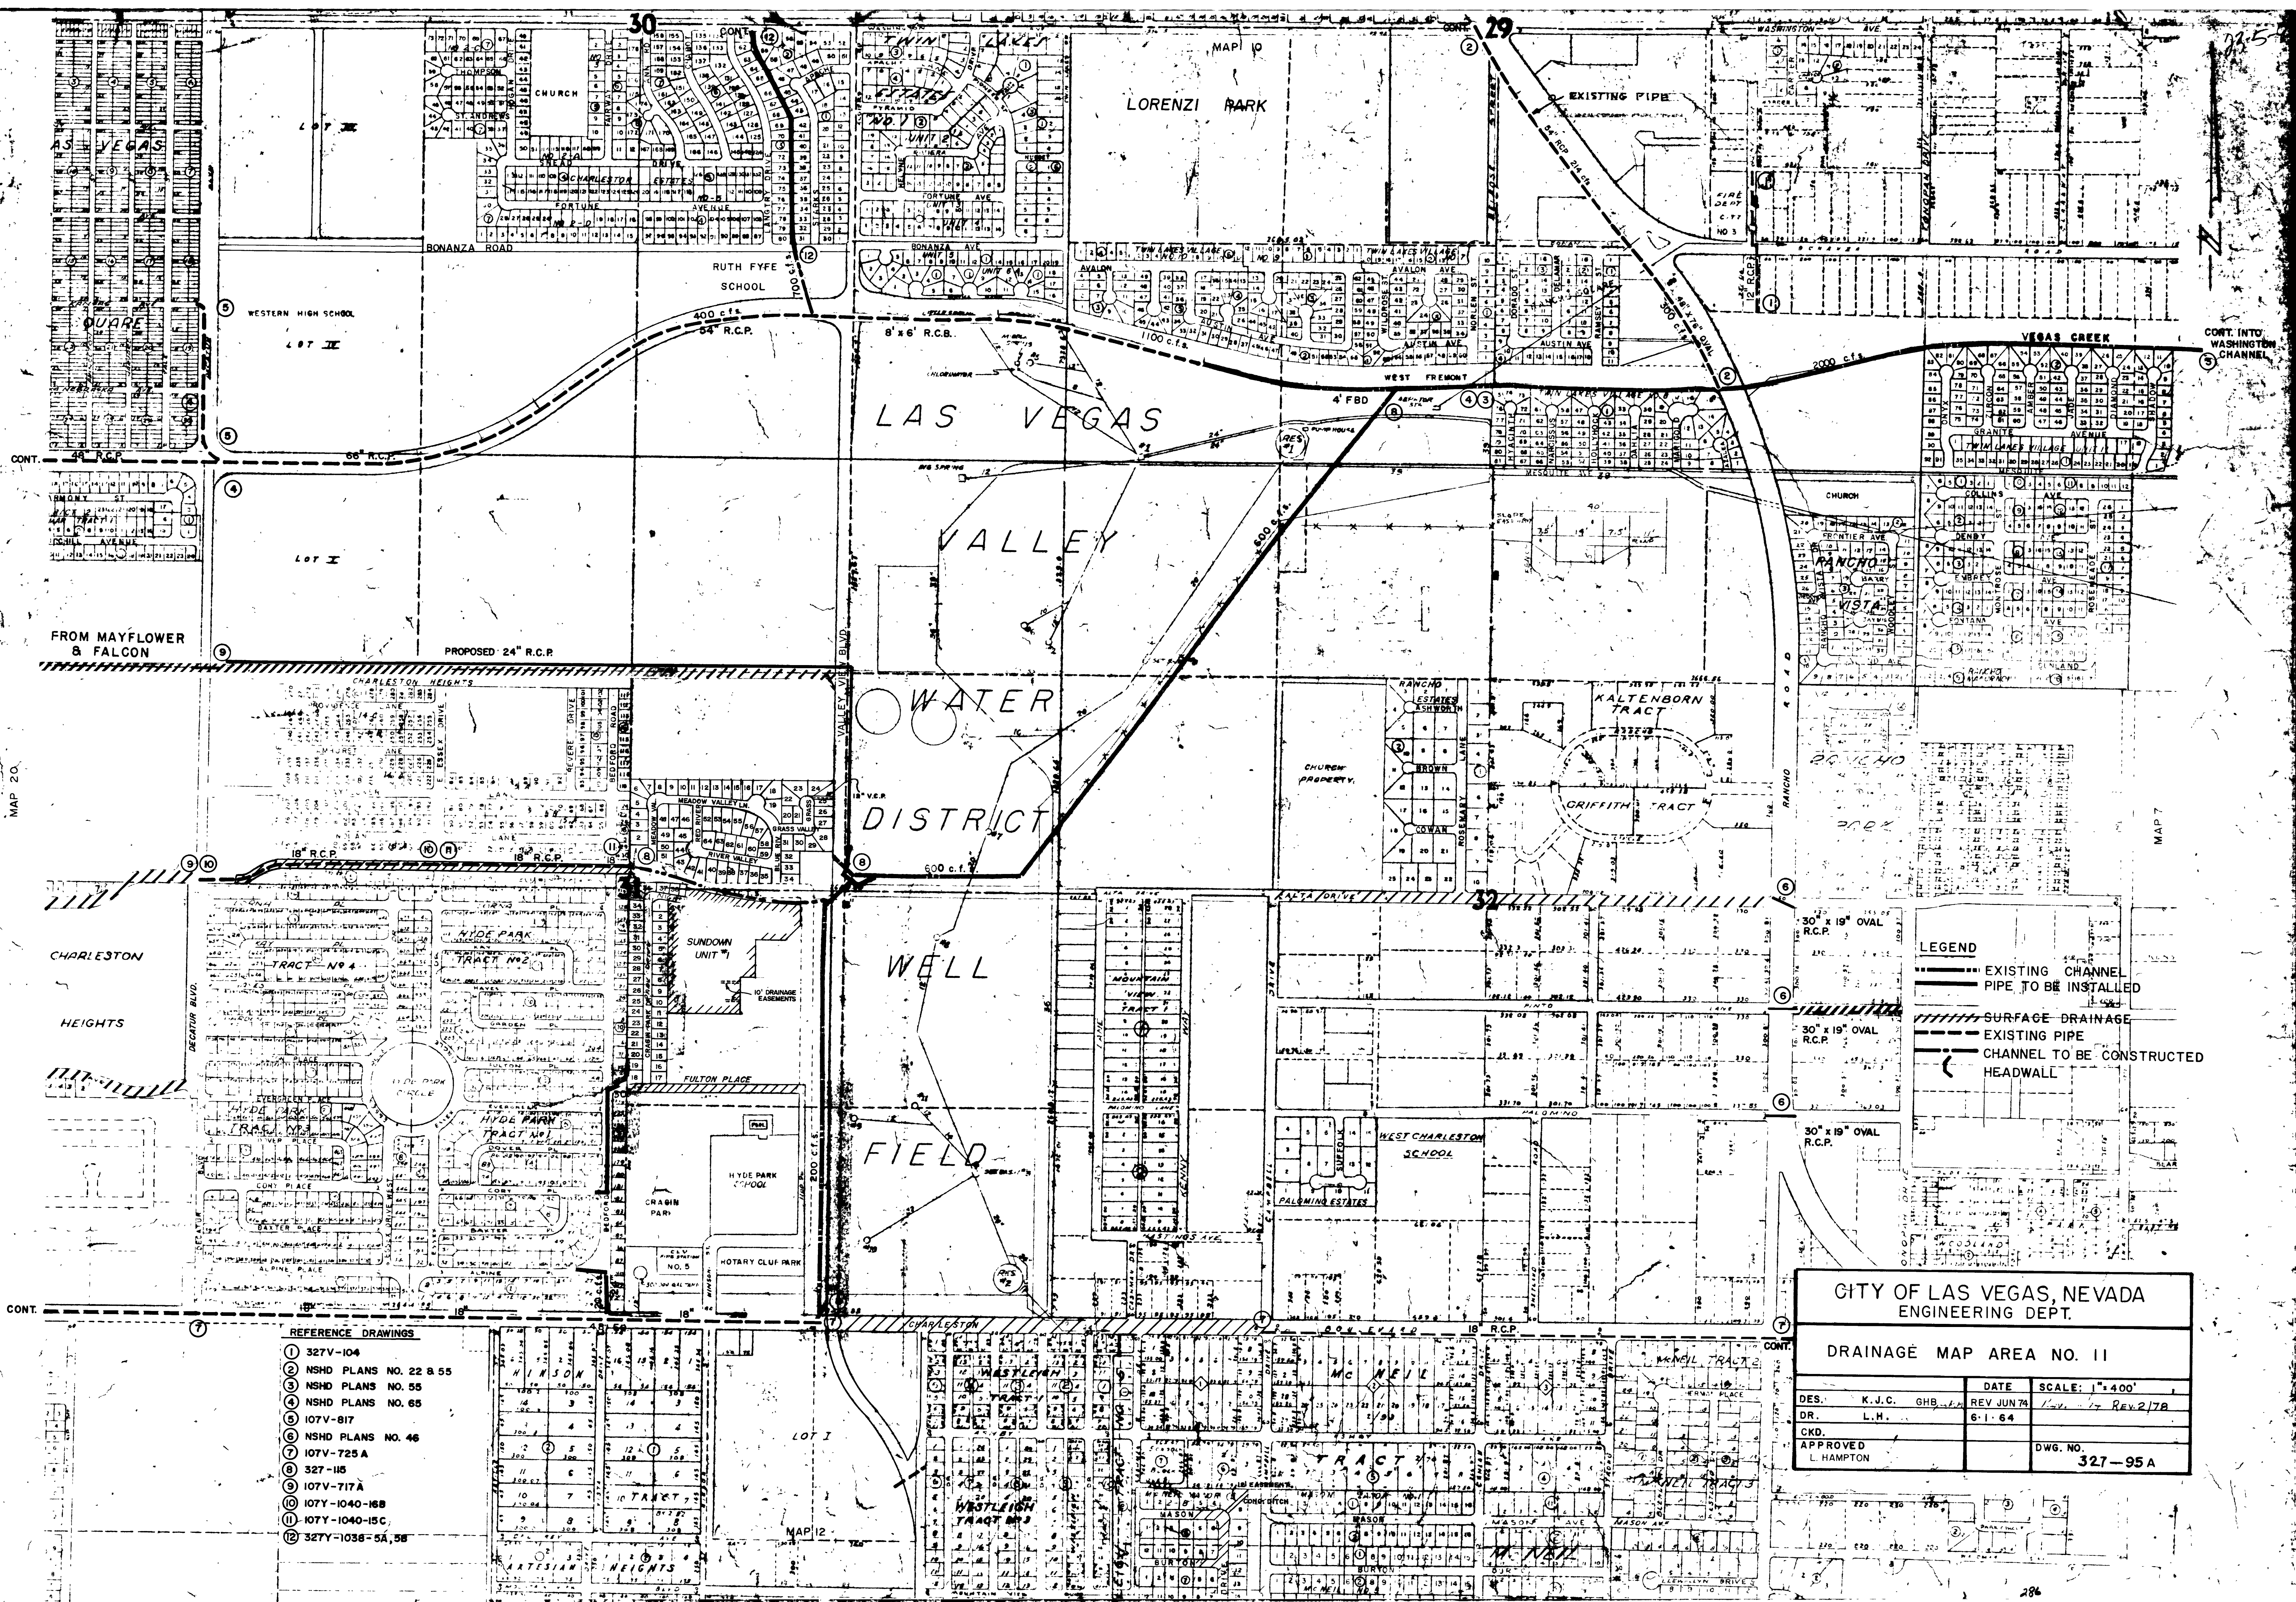

- REFERENCE DRAWINGS
- ① 327V-104
 - ② NSHD PLANS NO. 22 & 55
 - ③ NSHD PLANS NO. 55
 - ④ NSHD PLANS NO. 65
 - ⑤ 107V-817
 - ⑥ NSHD PLANS NO. 46
 - ⑦ 107V-725 A
 - ⑧ 327-115
 - ⑨ 107V-717 A
 - ⑩ 107Y-1040-168
 - ⑪ 107Y-1040-15C
 - ⑫ 327Y-1038-5A, 5B

CITY OF LAS VEGAS, NEVADA ENGINEERING DEPT.			
DRAINAGE MAP AREA NO. 11			
DES.	K.J.C.	DATE	SCALE: 1"=400'
DR.	L.H.	REV JUN 74	REV 2/78
CKD.		6-1-64	
APPROVED	L. HAMPTON	DWG. NO.	327-95 A

