


73-5-56

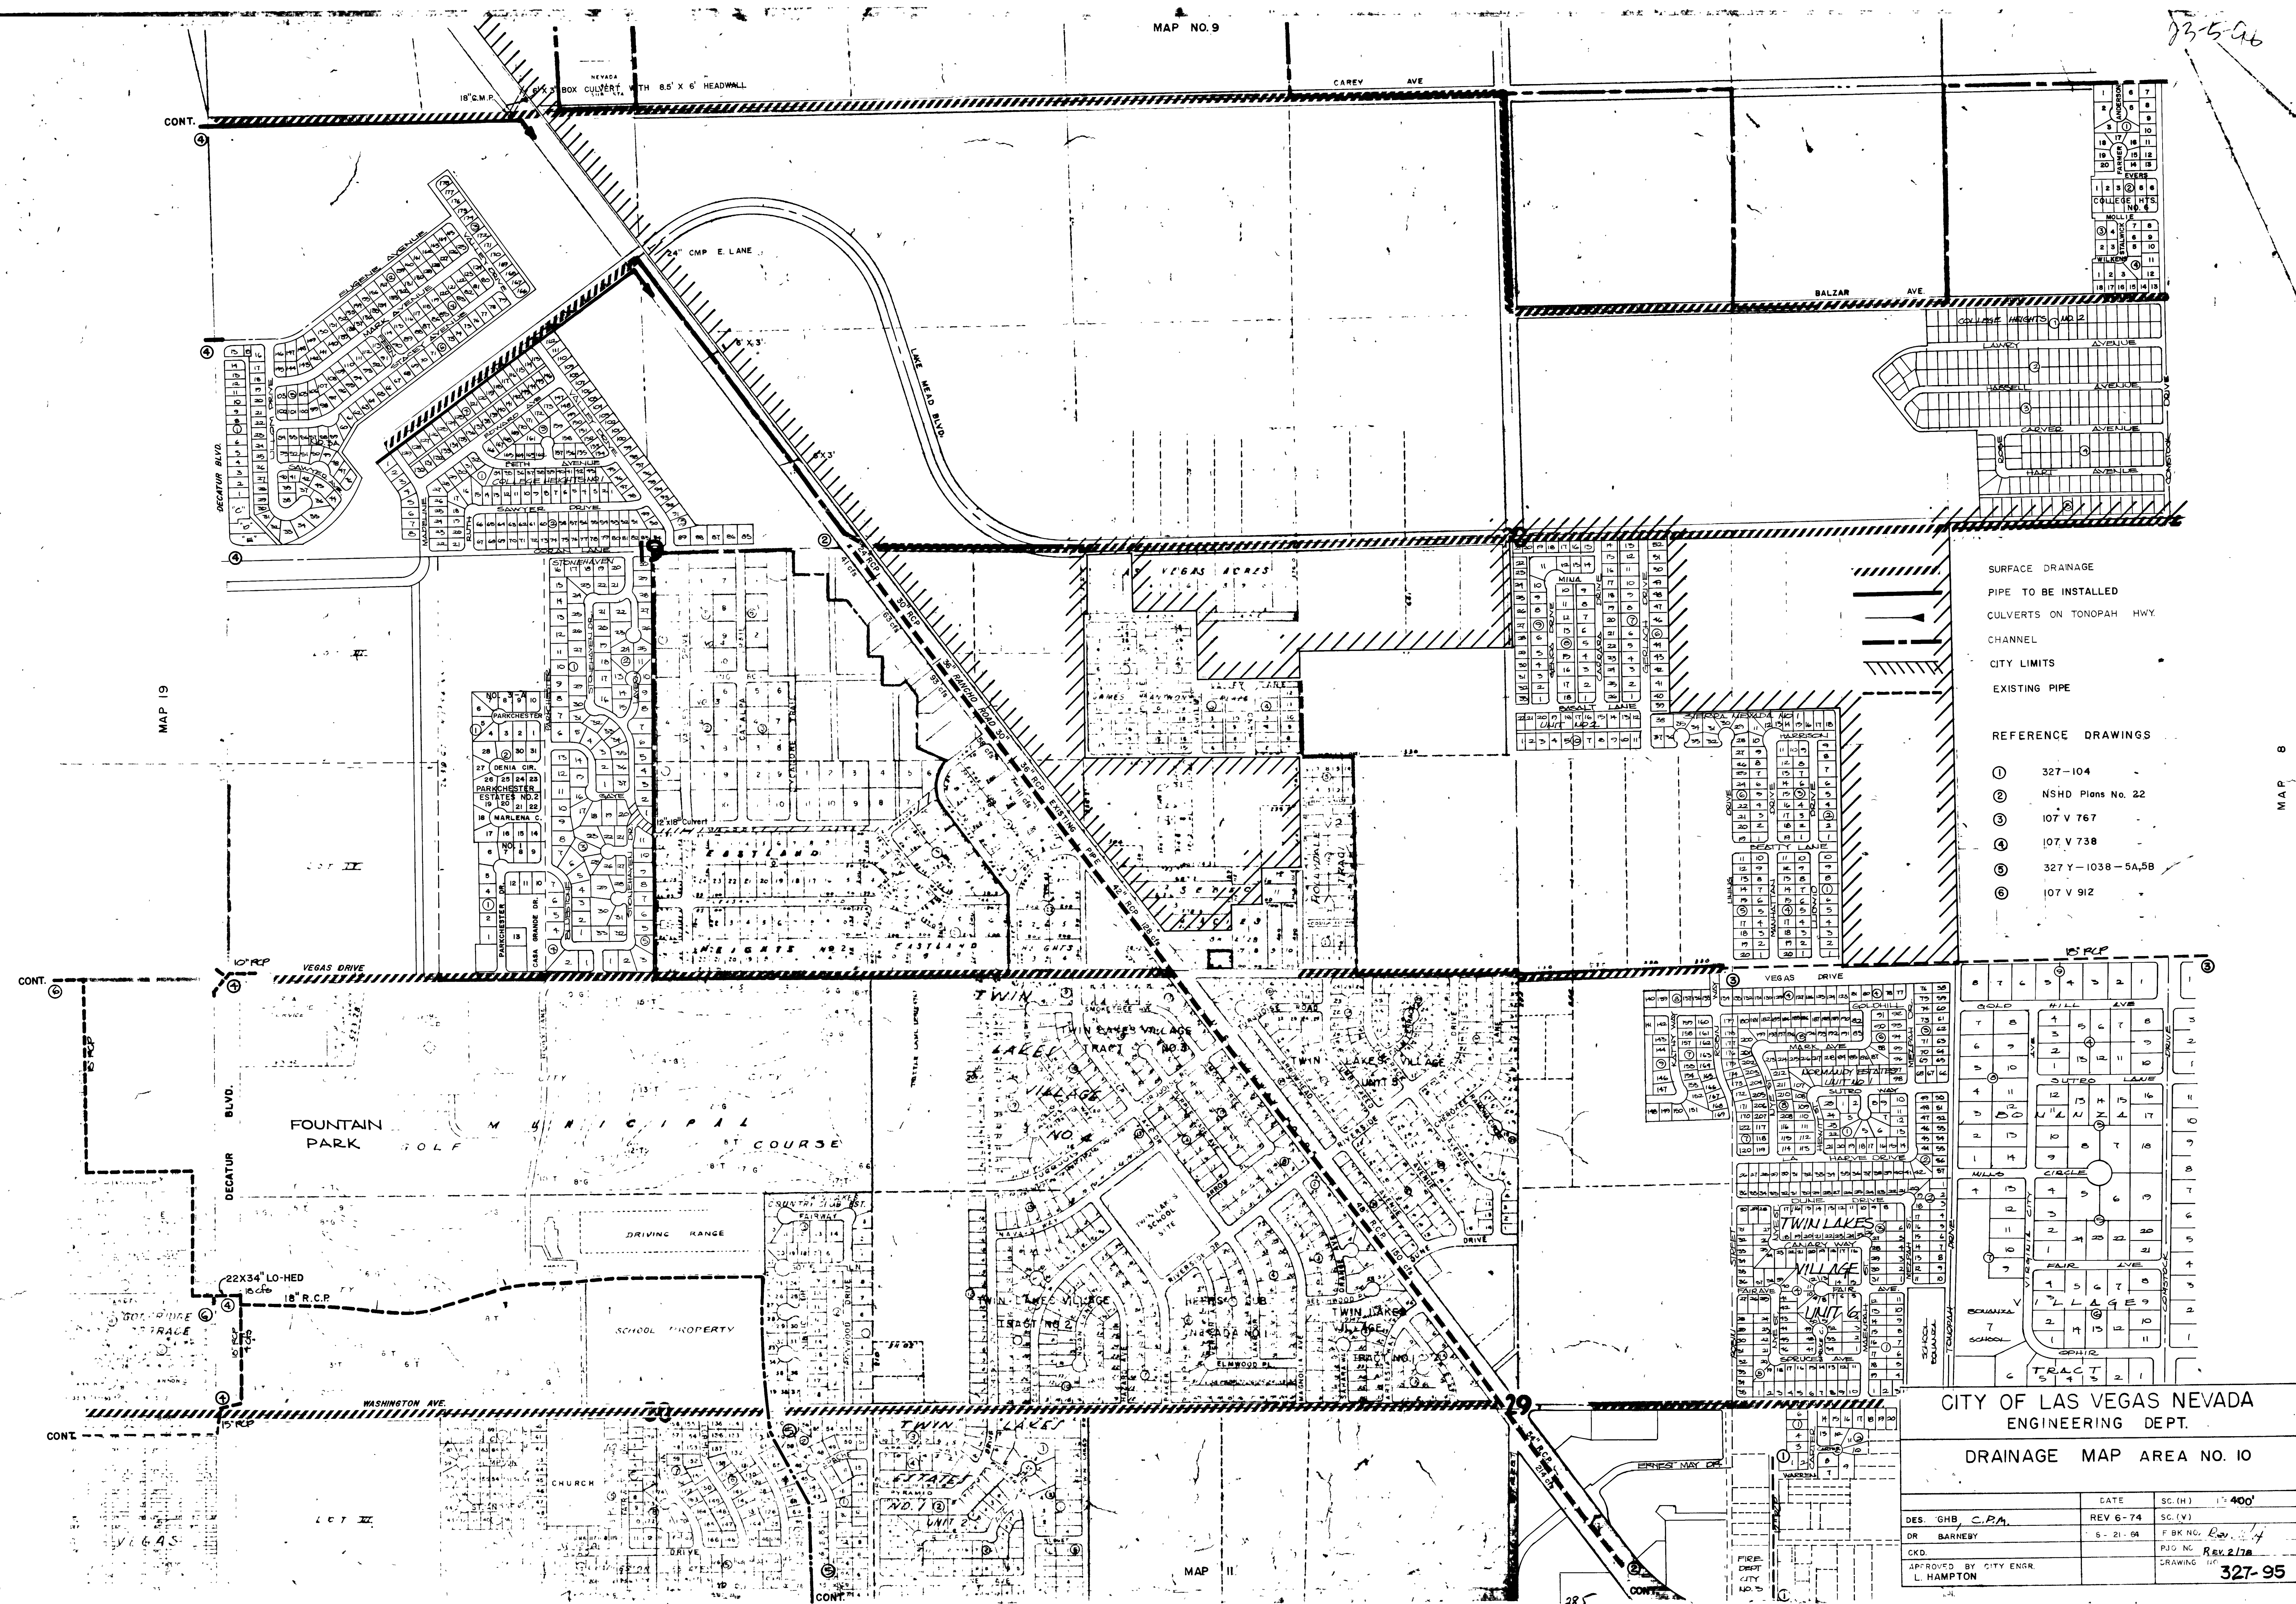

SURFACE DRAINAGE
PIPE TO BE INSTALLED
CULVERTS ON TONOPAH HWY.
CHANNEL
CITY LIMITS
EXISTING PIPE

REFERENCE DRAWINGS

- ① 327-104
- ② NSHD Plans No. 22
- ③ 107 V 767
- ④ 107 V 738
- ⑤ 327 Y-1038-5A,5B
- ⑥ 107 V 912

CITY OF LAS VEGAS NEVADA
ENGINEERING DEPT.

DRAINAGE MAP AREA NO. 10

DES. GHB, C.P.A.	DATE	SC. (H)
DR. BARNEYBY	REV 6-74	SC. (V)
CKD.	5-21-64	F.B.K. NO. Rev. 1/4
APPROVED BY CITY ENGR.		P.J.O. NO. Rev. 2/78
L. HAMPTON		DRAWING NO. 327-95

