


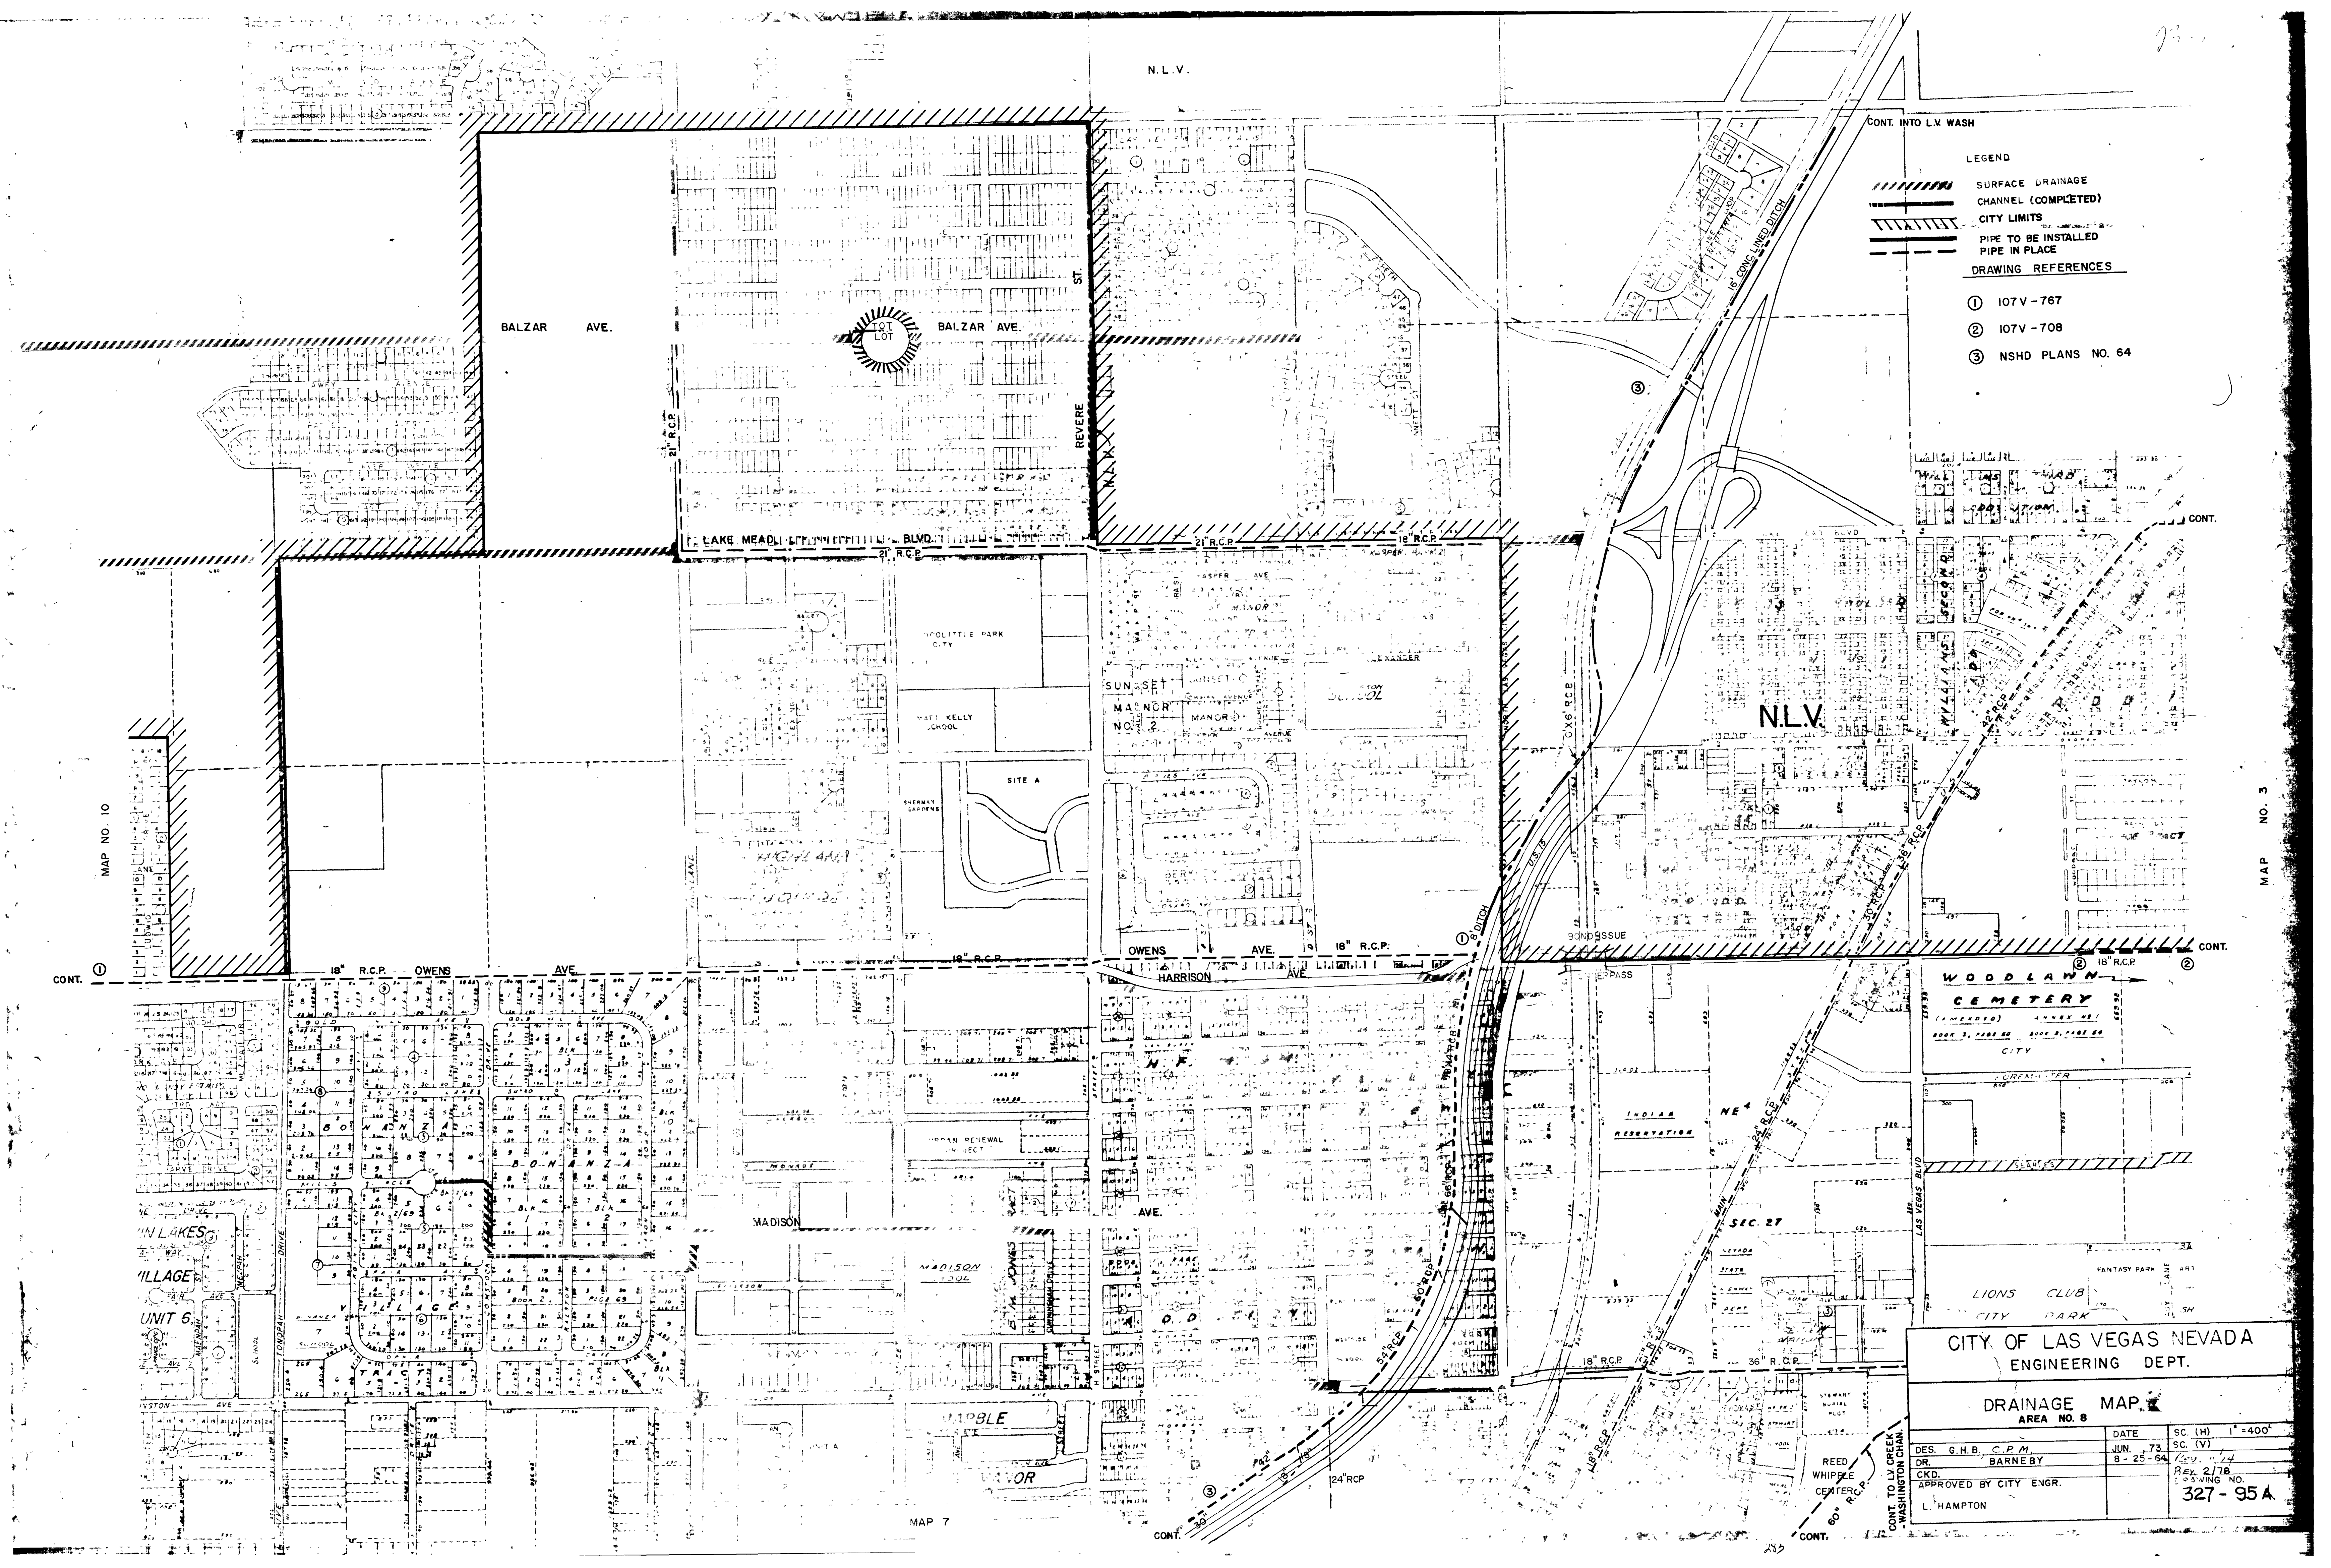

- LEGEND
- SURFACE DRAINAGE
 - CHANNEL (COMPLETED)
 - CITY LIMITS
 - PIPE TO BE INSTALLED
 - PIPE IN PLACE
 - DRAWING REFERENCES

- ① 107V-767
- ② 107V-708
- ③ NSHD PLANS NO. 64

WOODLAWN CEMETERY
(UNRECORDED) ANNEX NO. 1
BOOK 3, PAGE 60 BOOK 2, PAGE 60
CITY

CITY OF LAS VEGAS NEVADA
ENGINEERING DEPT.

DRAINAGE MAP
AREA NO. 8

DES. G.H.B. C.P.M.	DATE JUN. 73	SC. (H) 1"=400'
DR. BARNEY	8-25-64	SC. (V)
CKD. REV. 2/78		DRAWING NO.
APPROVED BY CITY ENGR.		327-95A
L. HAMPTON		

