


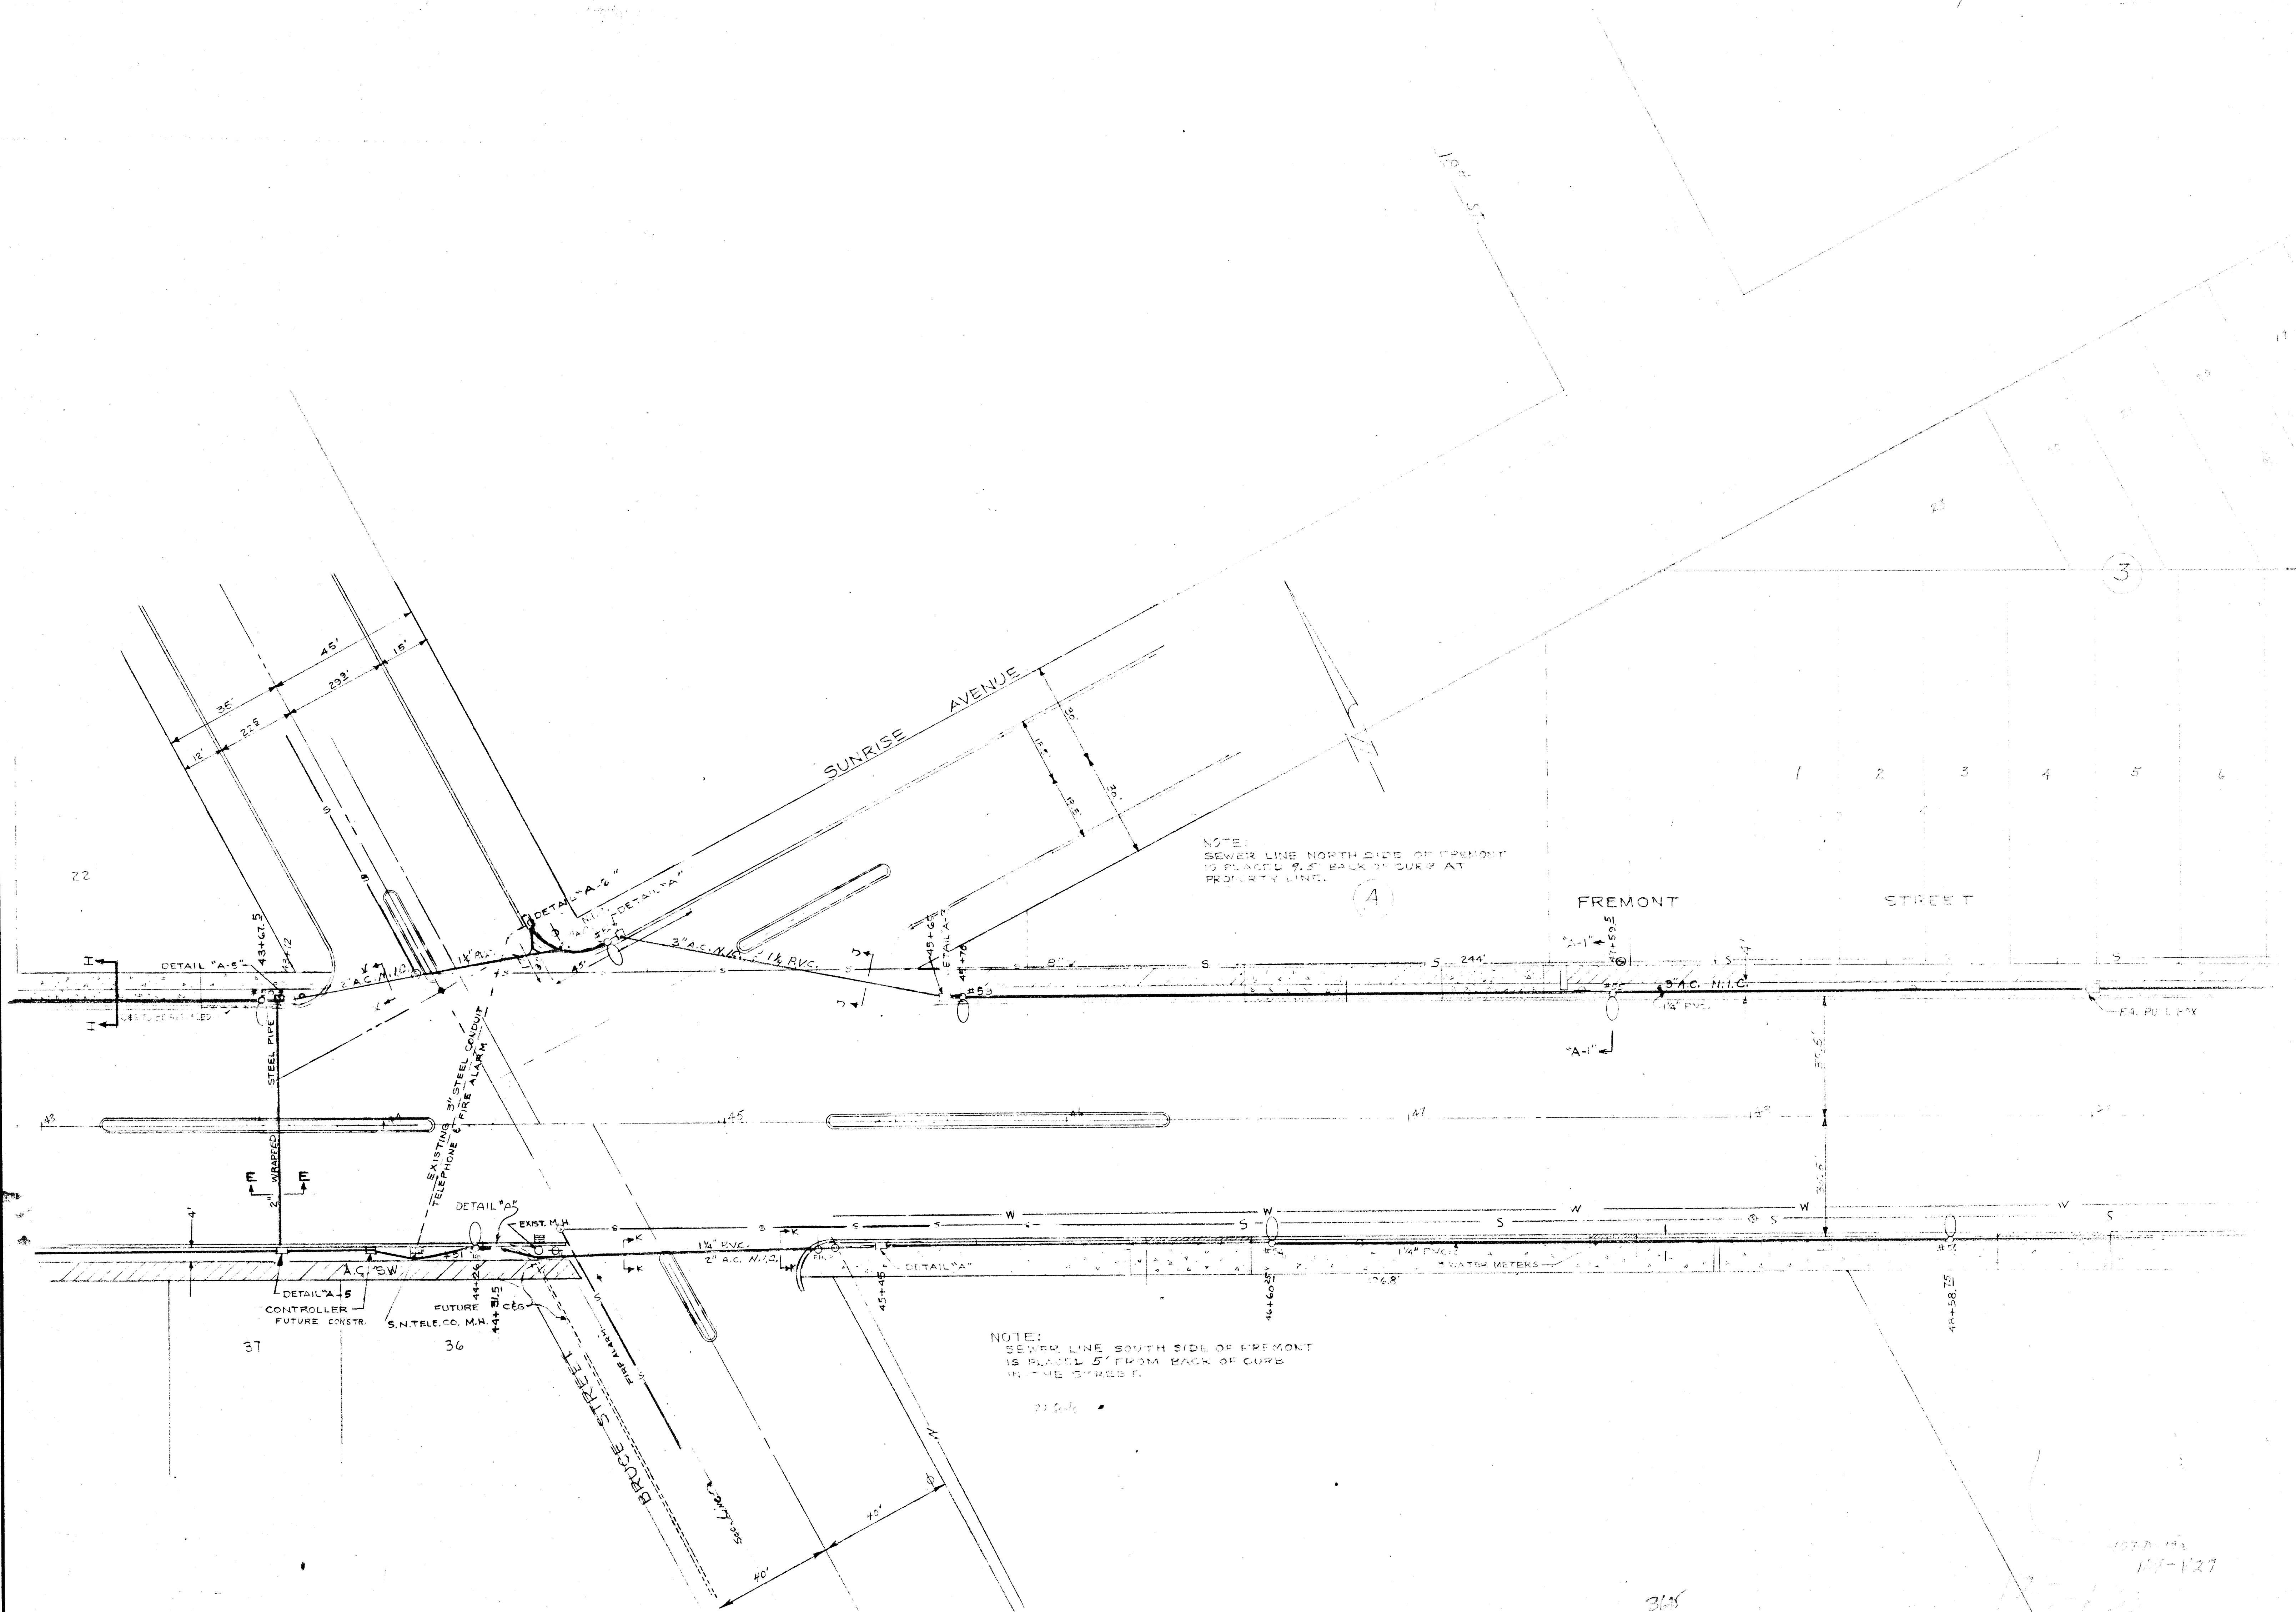

NOTE:
SEWER LINE NORTH SIDE OF FREMONT
IS PLACED 5' BACK OF CURB AT
PROPERTY LINE.

NOTE:
SEWER LINE SOUTH SIDE OF FREMONT
IS PLACED 5' FROM BACK OF CURB
IN THE STREET.

107-127