

ALTERNATE I

NOTE: THE EXACT LIMITS OF ALTERNATE I PAVING ALONG WASHINGTON AVE. SHALL BE FIELD DETERMINED BY THE CITY OF LAS VEGAS ENGINEER DURING ACTUAL CONSTRUCTION. ALTERNATE I PAVING SHALL INCLUDE THE SUBGRADE PREPARATION, 3" OF TYPE I AND 4" OF TYPE II AGGREGATE BASE, PRIME COAT, TACK COAT, 3" OF A.C. PAVEMENT AND 1/2" OPEN GRADING PAVING AS SHOWN ON THE TYPICAL SECTION AND SHALL BE CONSTRUCTED IN ACCORDANCE WITH THE LATEST CITY OF LAS VEGAS STANDARDS.

ALTERNATE I QUANTITIES

TYPE II GRAVEL BASE	18 CU. YDS.
TYPE I GRAVEL BASE	40 CU. YDS.

TWIN LAKES VILLAGE UNIT NO. 6

BENCH MARK: ELEV. 2085.11
BOLT & PLATE IN TOP OF CURB LOCATED AT INTERSECTION OF WASHINGTON & ROBIN.
CLV DATUM CLV BM # 06127 & 14


NOTES:

- ALL CONSTRUCTION SHALL CONFORM WITH THE UNIFORM STANDARD SPECIFICATIONS AND DRAWINGS FOR PUBLIC WORKS CONSTRUCTION CLACK COUNTY AREA.
- STREET LIGHT SPECIFICATIONS FOR UNDERGROUND, 240 VOLT SINGLE PHASE. TWO WIRE SYSTEM DATED SEPT. 1, 1971 TO APPLY.

SCALE


HORIZ 1" = 20'
VERT 1" = 2'

ROBIN STREET

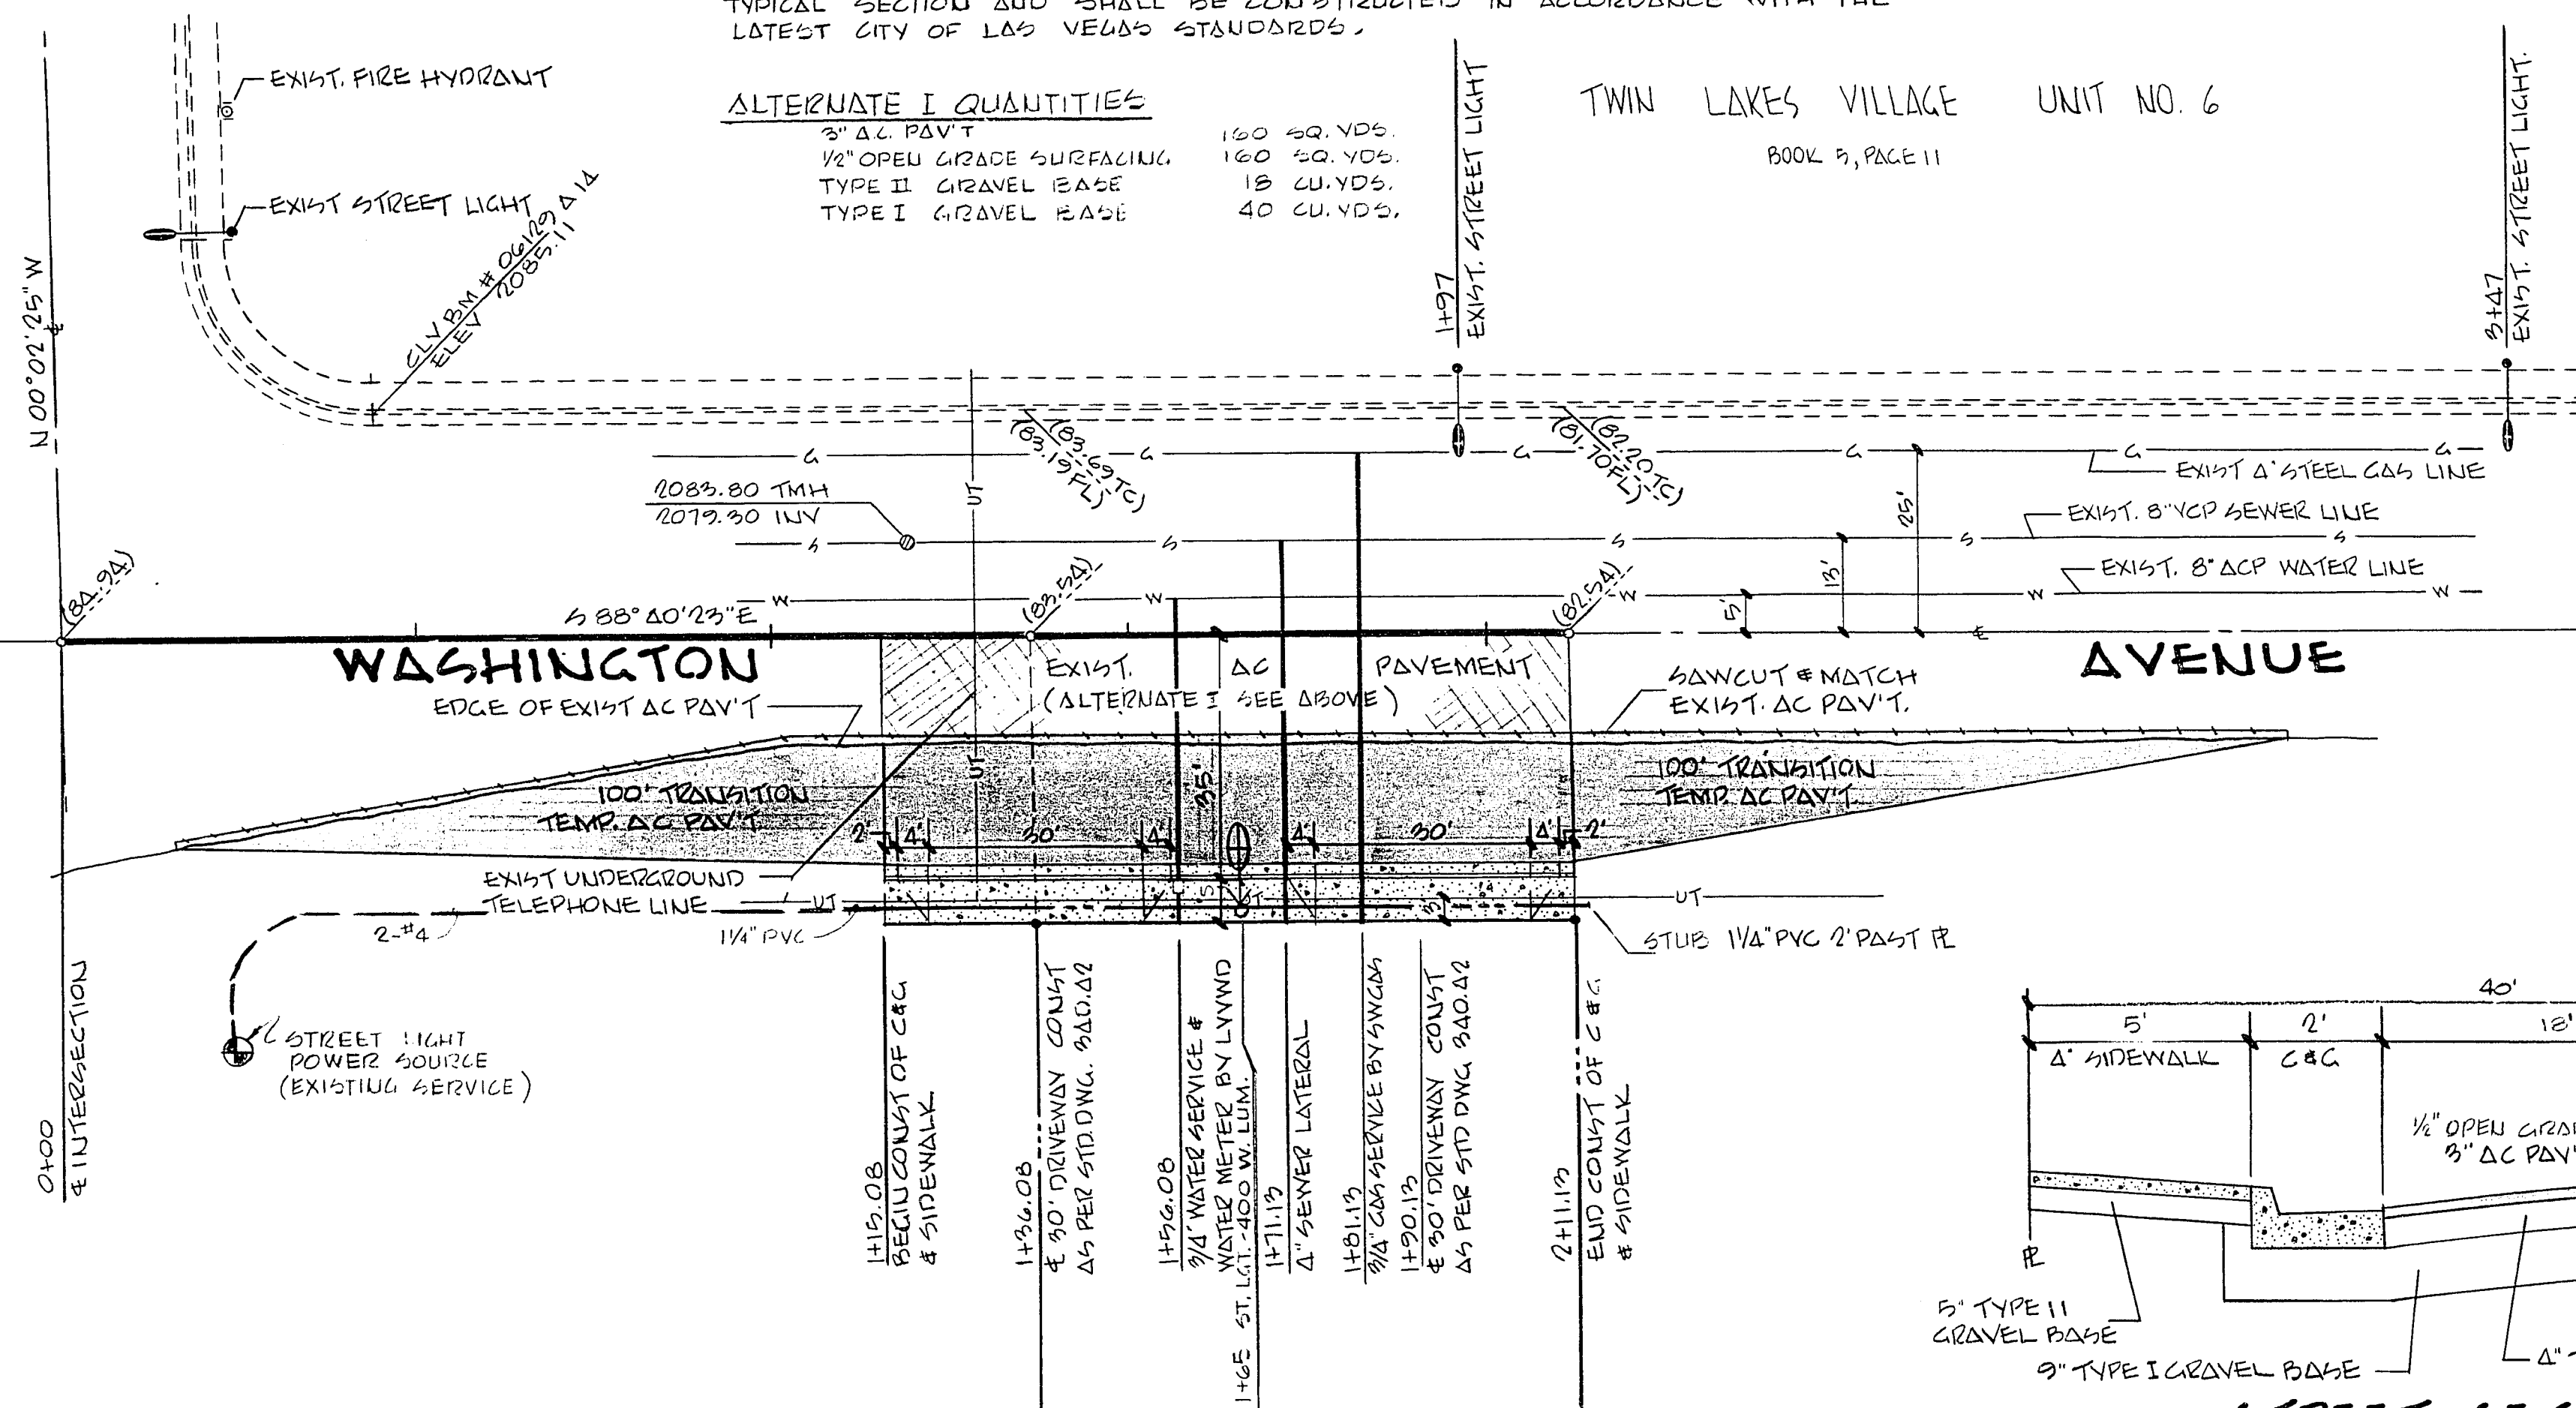

QUANTITIES

400 W. LUMINAIRE W/ PHOTO CELL	1 EA.
ST. L.G.T. STANDARD 11 GA	1 EA.
PVC CONDUIT 1 1/2"	210 LIN. FT.
CURB & GUTTER	96 LIN. FT.
SIDEWALK	20 SQ. YDS.
3" A.C. PAV'T	200 SQ. YDS.
TEMPORARY A.C.	200 SQ. YDS.
TYPE I GRAVEL BASE	56 CU. YDS.
TYPE II GRAVEL BASE	25 CU. YDS.
DRIVEWAYS (30' WIDE)	2 EA.
1/2" OPEN GRADE SURFACING	400 SQ. YDS.

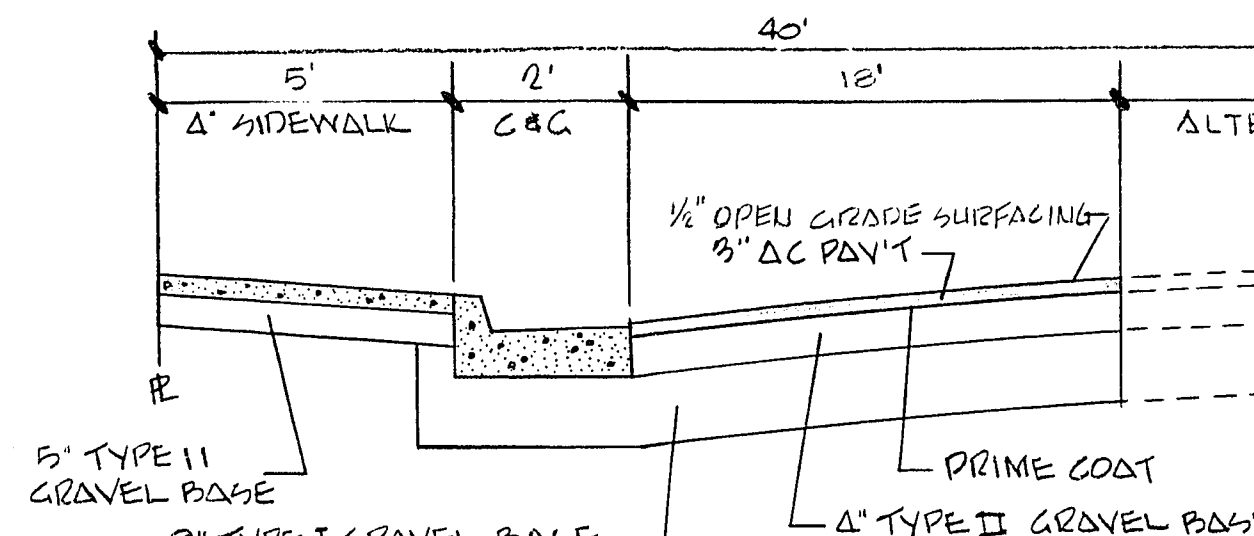


STREET SECTION (TYP.)
NO SCALE

APPROVALS


CITY ENGINEER	DATE
CITY FIELD ENGINEER	DATE
CITY ELECTRICIAN	DATE
CITY FIRE CHIEF	DATE

BAUGHMAN, HAUGHT & TURNER
CIVIL ENGINEERS
MINING ENGINEERS
LAND SURVEYORS
2325 WEST CHARLESTON BOULEVARD
LAS VEGAS, NEVADA 89102
TEL. 870-8771

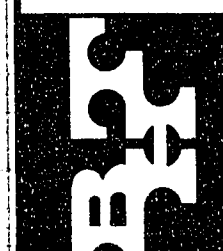

SECTION 29, TOWNSHIP 20 SOUTH, RANGE 41 EAST, M. D. 8.31.
CITY OF LAS VEGAS, NEVADA

STREET DESIGN
SHEET
PROJ. NO.

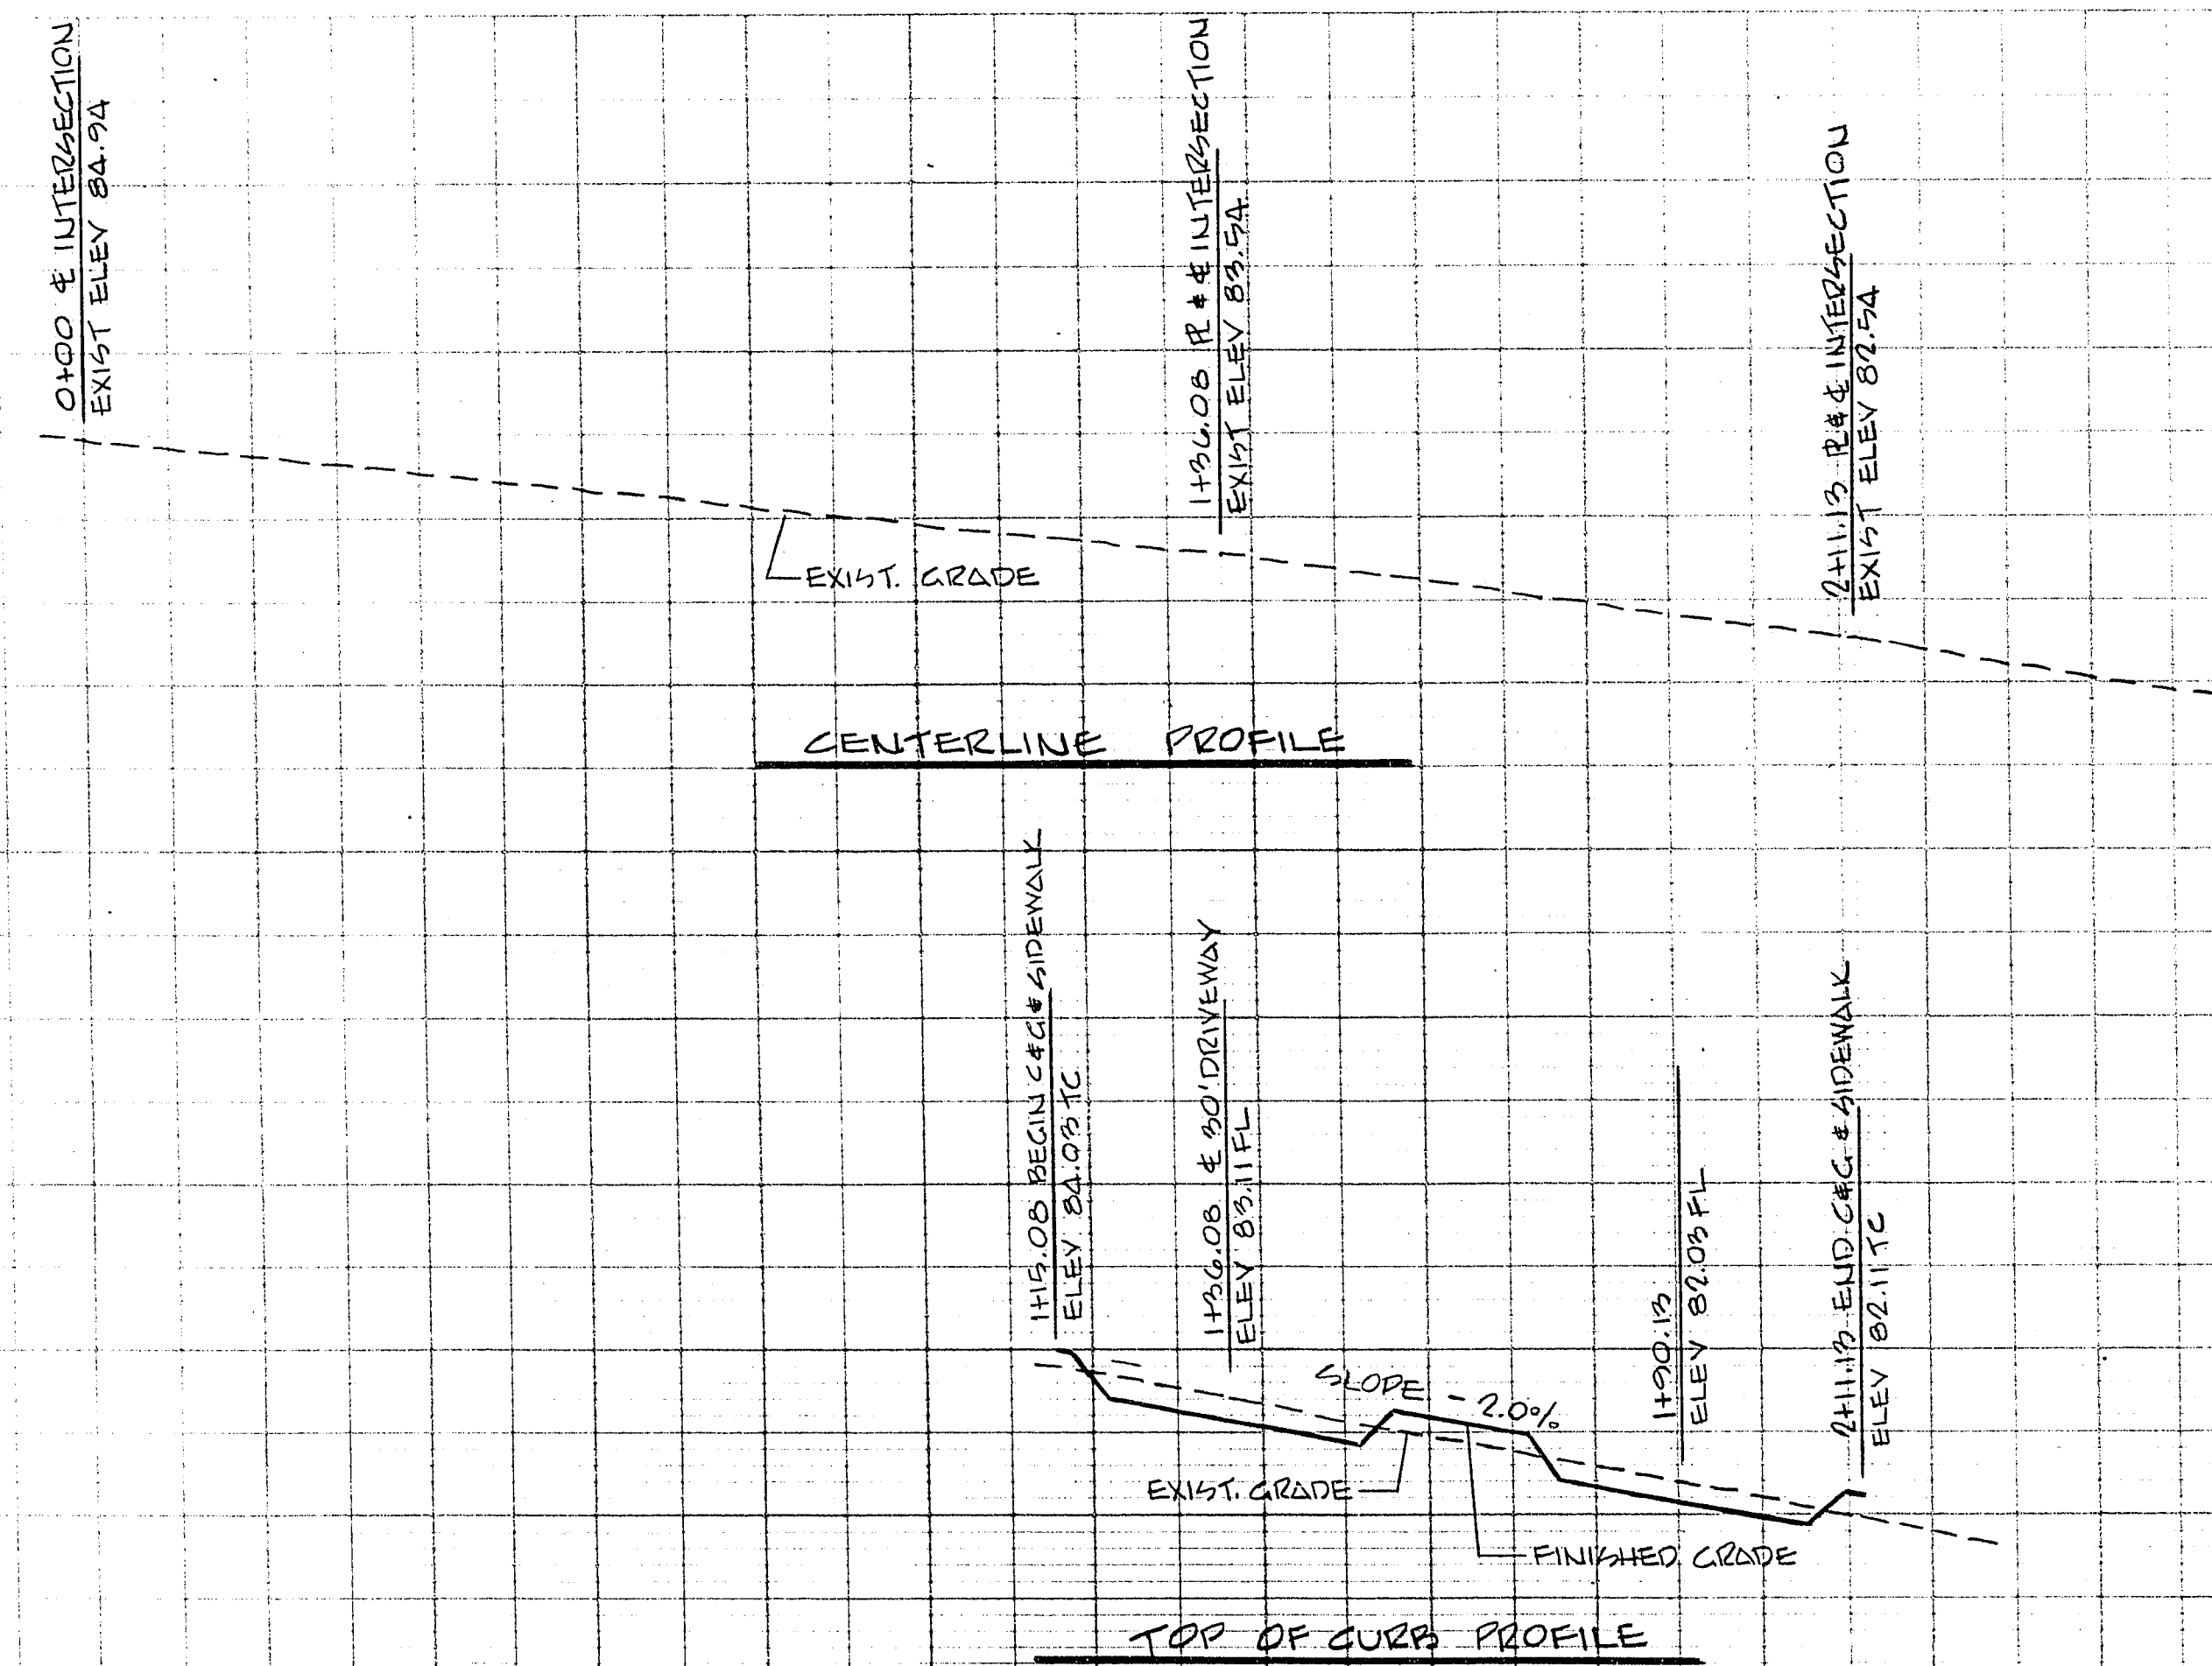

20-4-116

107V-670

107-V870











