


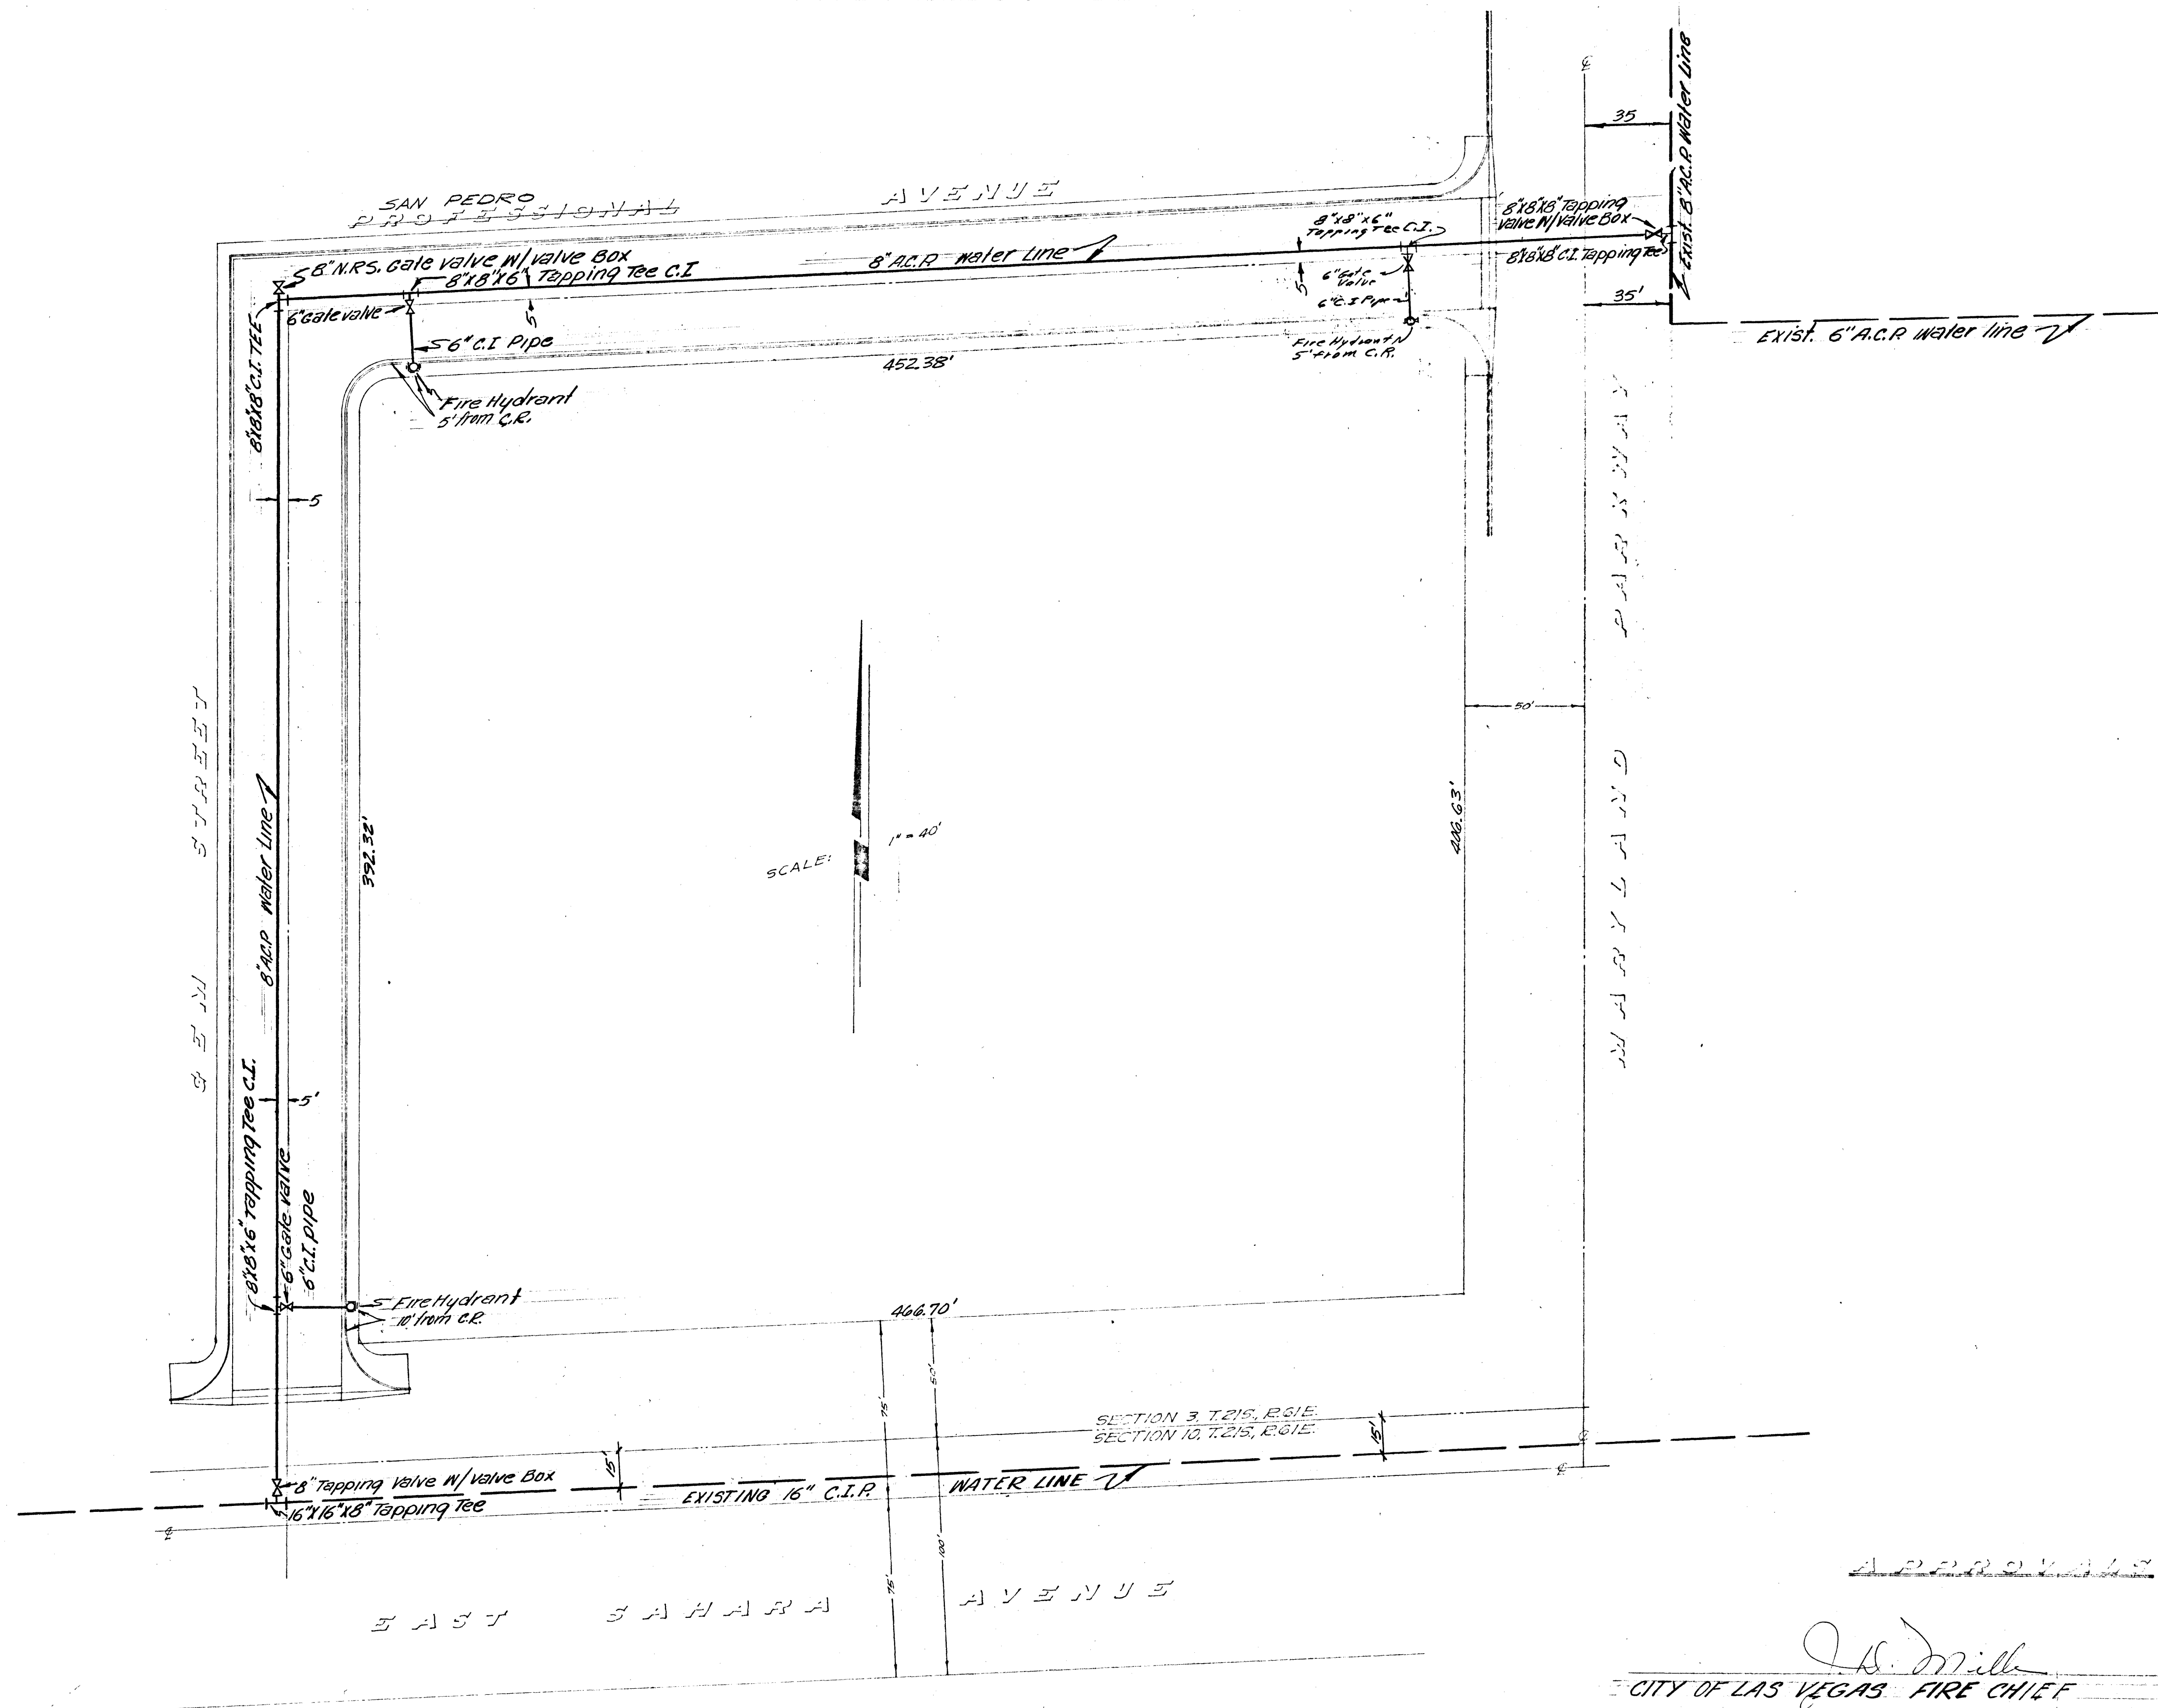

ESTIMATED QUANTITIES	NO.
1100 Lin. Ft. 8" A.C.R. Water line	1100 Lin. Ft.
44 Lin. Ft. 6" C.I. Water line	44 Lin. Ft.
2 Fire Hydrants	2 EA.

ROUTE	APPROVED	DATE
5	SERVICES	
4	RIGHT OF WAY	
7	CONTRACTS	
1	UTILITIES	AKV 9/22/65
1	SUBDIVISION	AKV 8/25/65
2	TRAFFIC	
3	FIELD ENG.	
6	ENGINEERING	
6	D.P.N.	AKV 9/22/65

ALL FUTURE CONSTRUCTION WATER TO BE METERED.

J. H. Miller
CITY OF LAS VEGAS FIRE CHIEF
DATE 8-25-65


B. A. Bauer
CITY ENGINEER
DATE

DESIGNED *Carl W. Johnson* P.E. 704 DATE 6-22-65

CHECKED *Jack K. Leavitt* P.E. 307 DATE June 22, 1965

LAS VEGAS VALLEY WATER DISTRICT
By *[Signature]* Date 9/22/65
THIS SIGNATURE IS NOT AN OFFICIAL APPROVAL. IT INDICATES ONLY THAT THE TRACING WAS IN ACCORDANCE WITH THE APPROVED PRINT AT TIME OF SIGNATURE.

WATER PLAN
A PORTION OF THE SE 1/4 SECTION 3, T.21S, R.61E, M.D.B. & M., CLARK COUNTY, NEVADA
CITY OF LAS VEGAS
JACK K. LEAVITT
Registered Professional Engineer
Land Surveyor PLS 307
Scale: 1"=40'

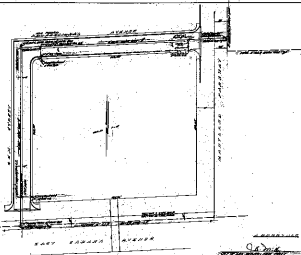







