
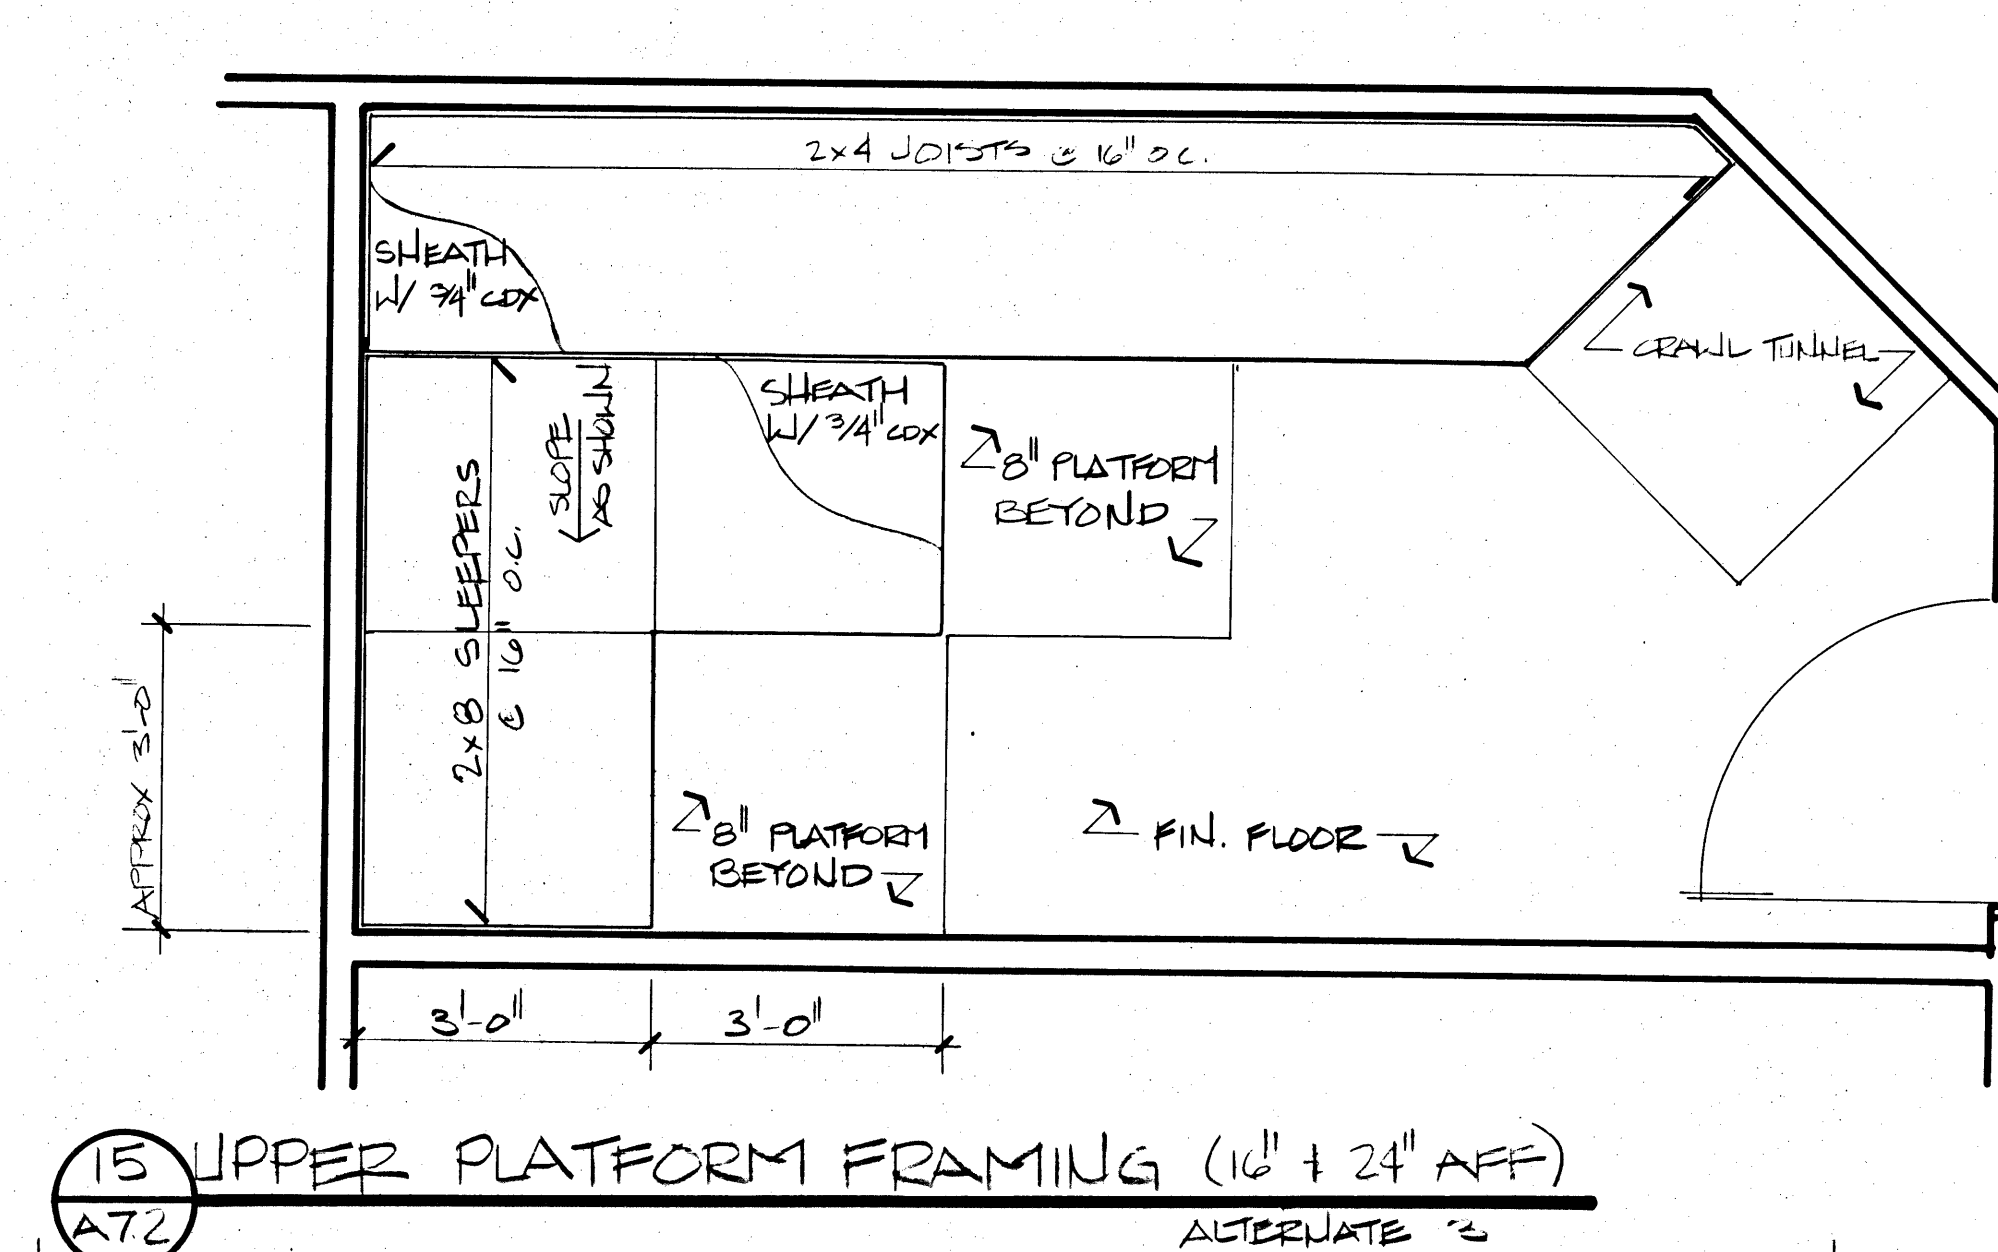
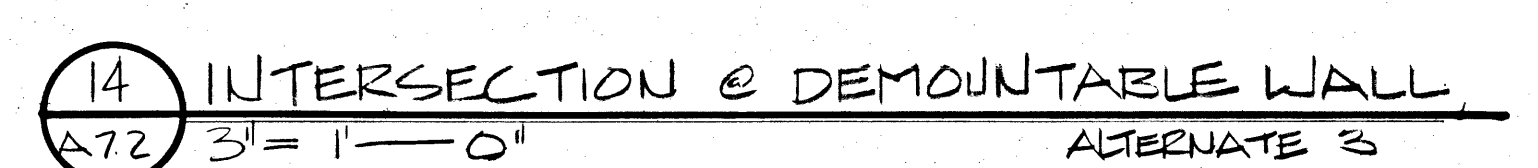
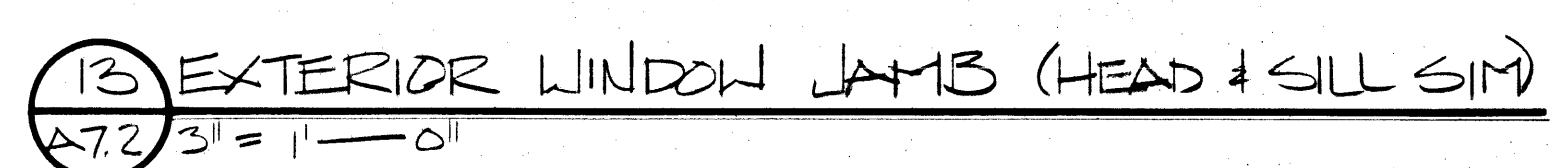
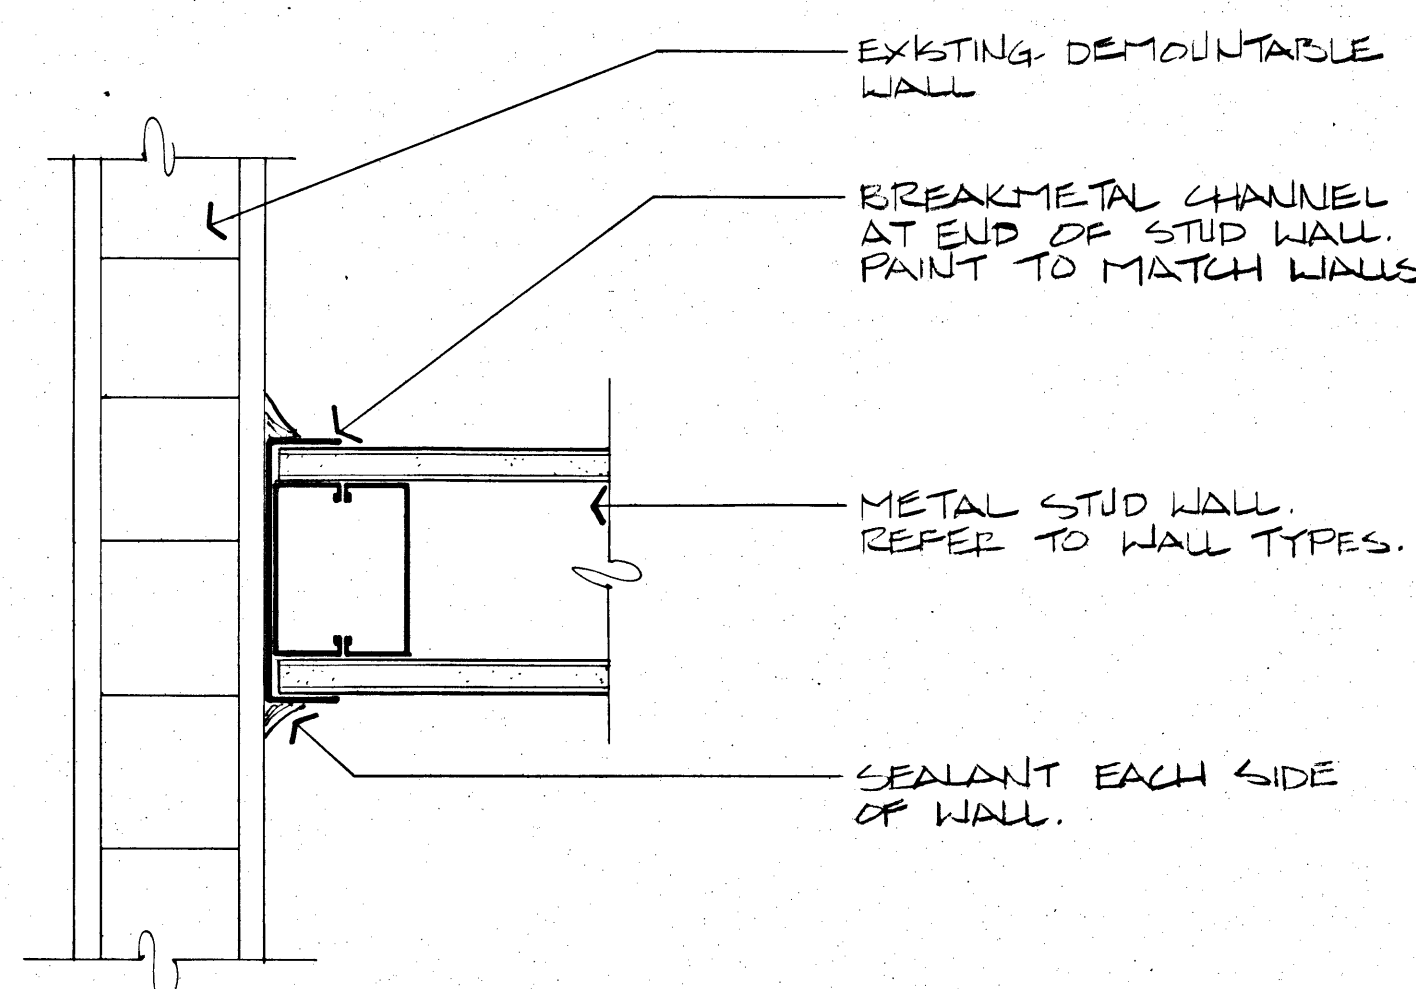
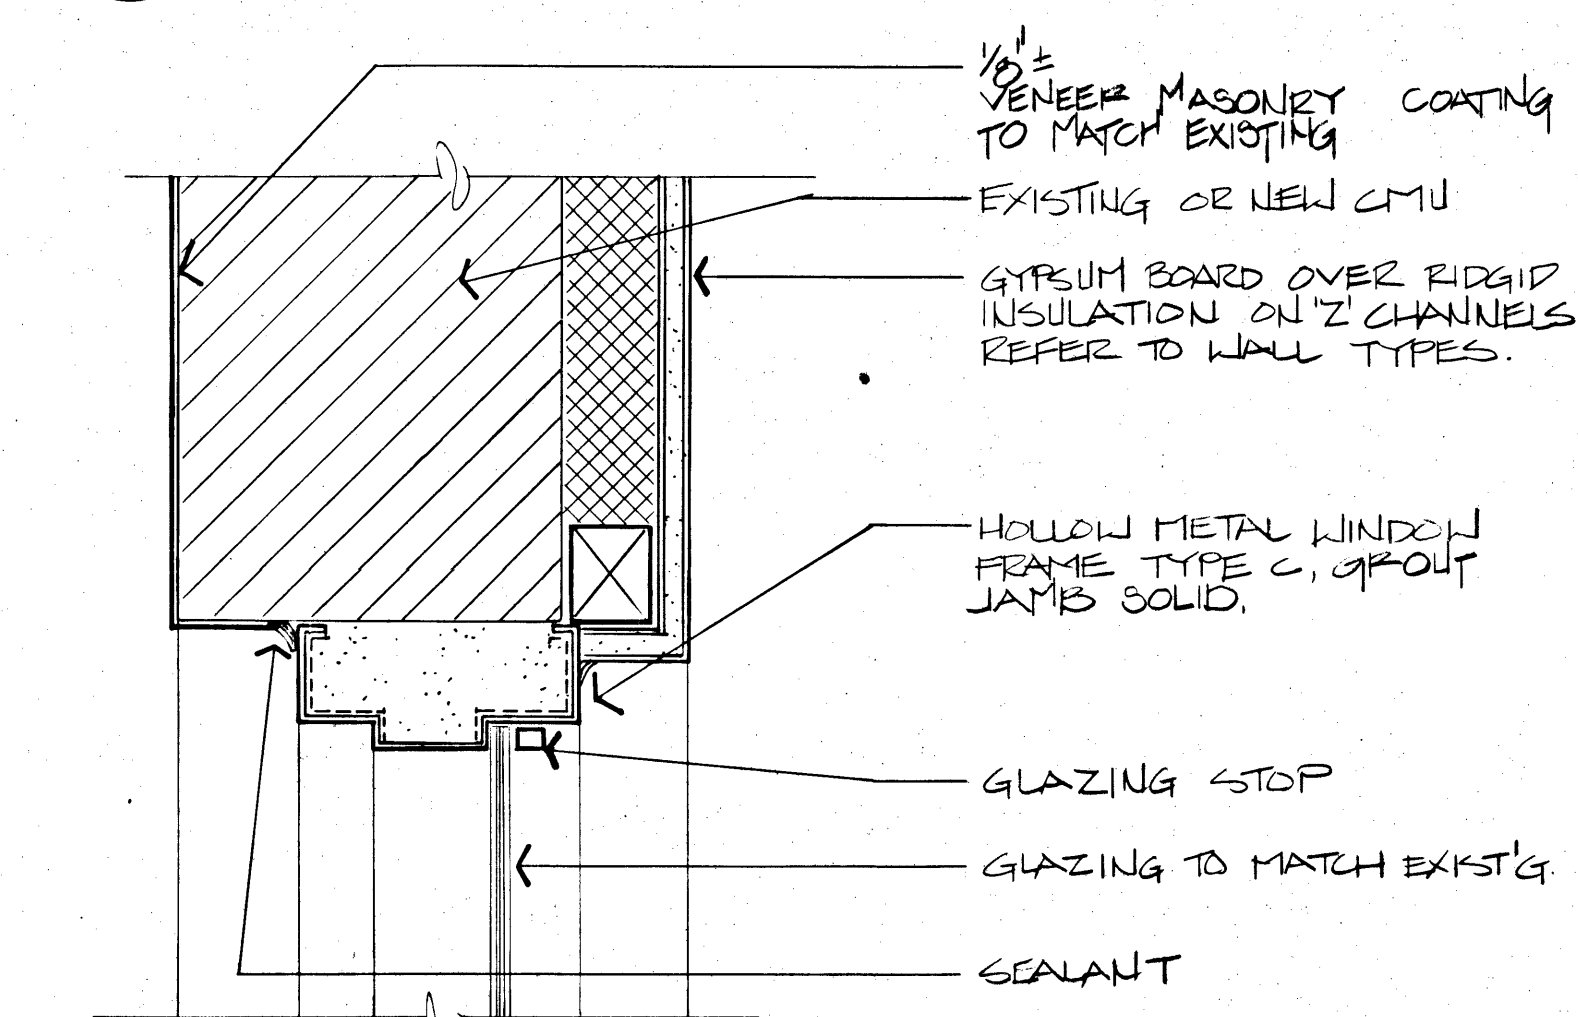
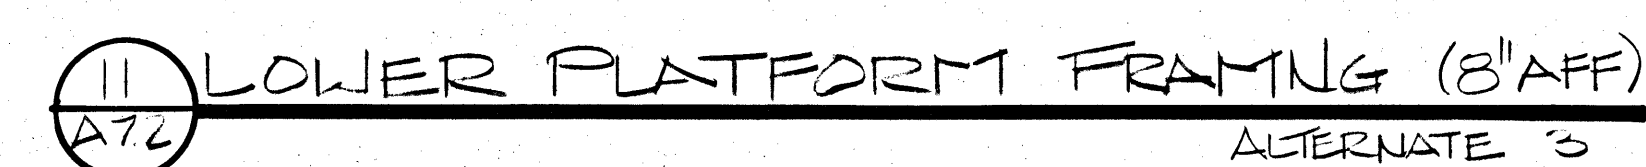
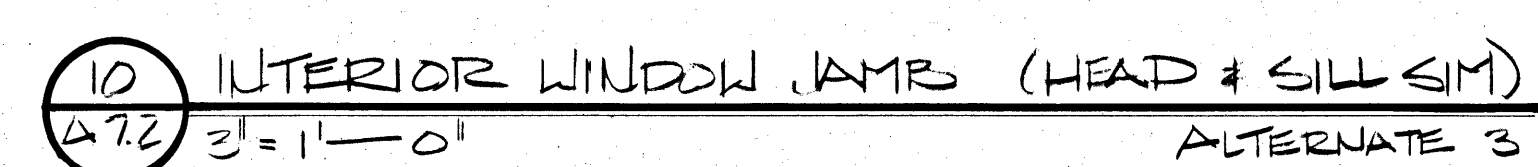
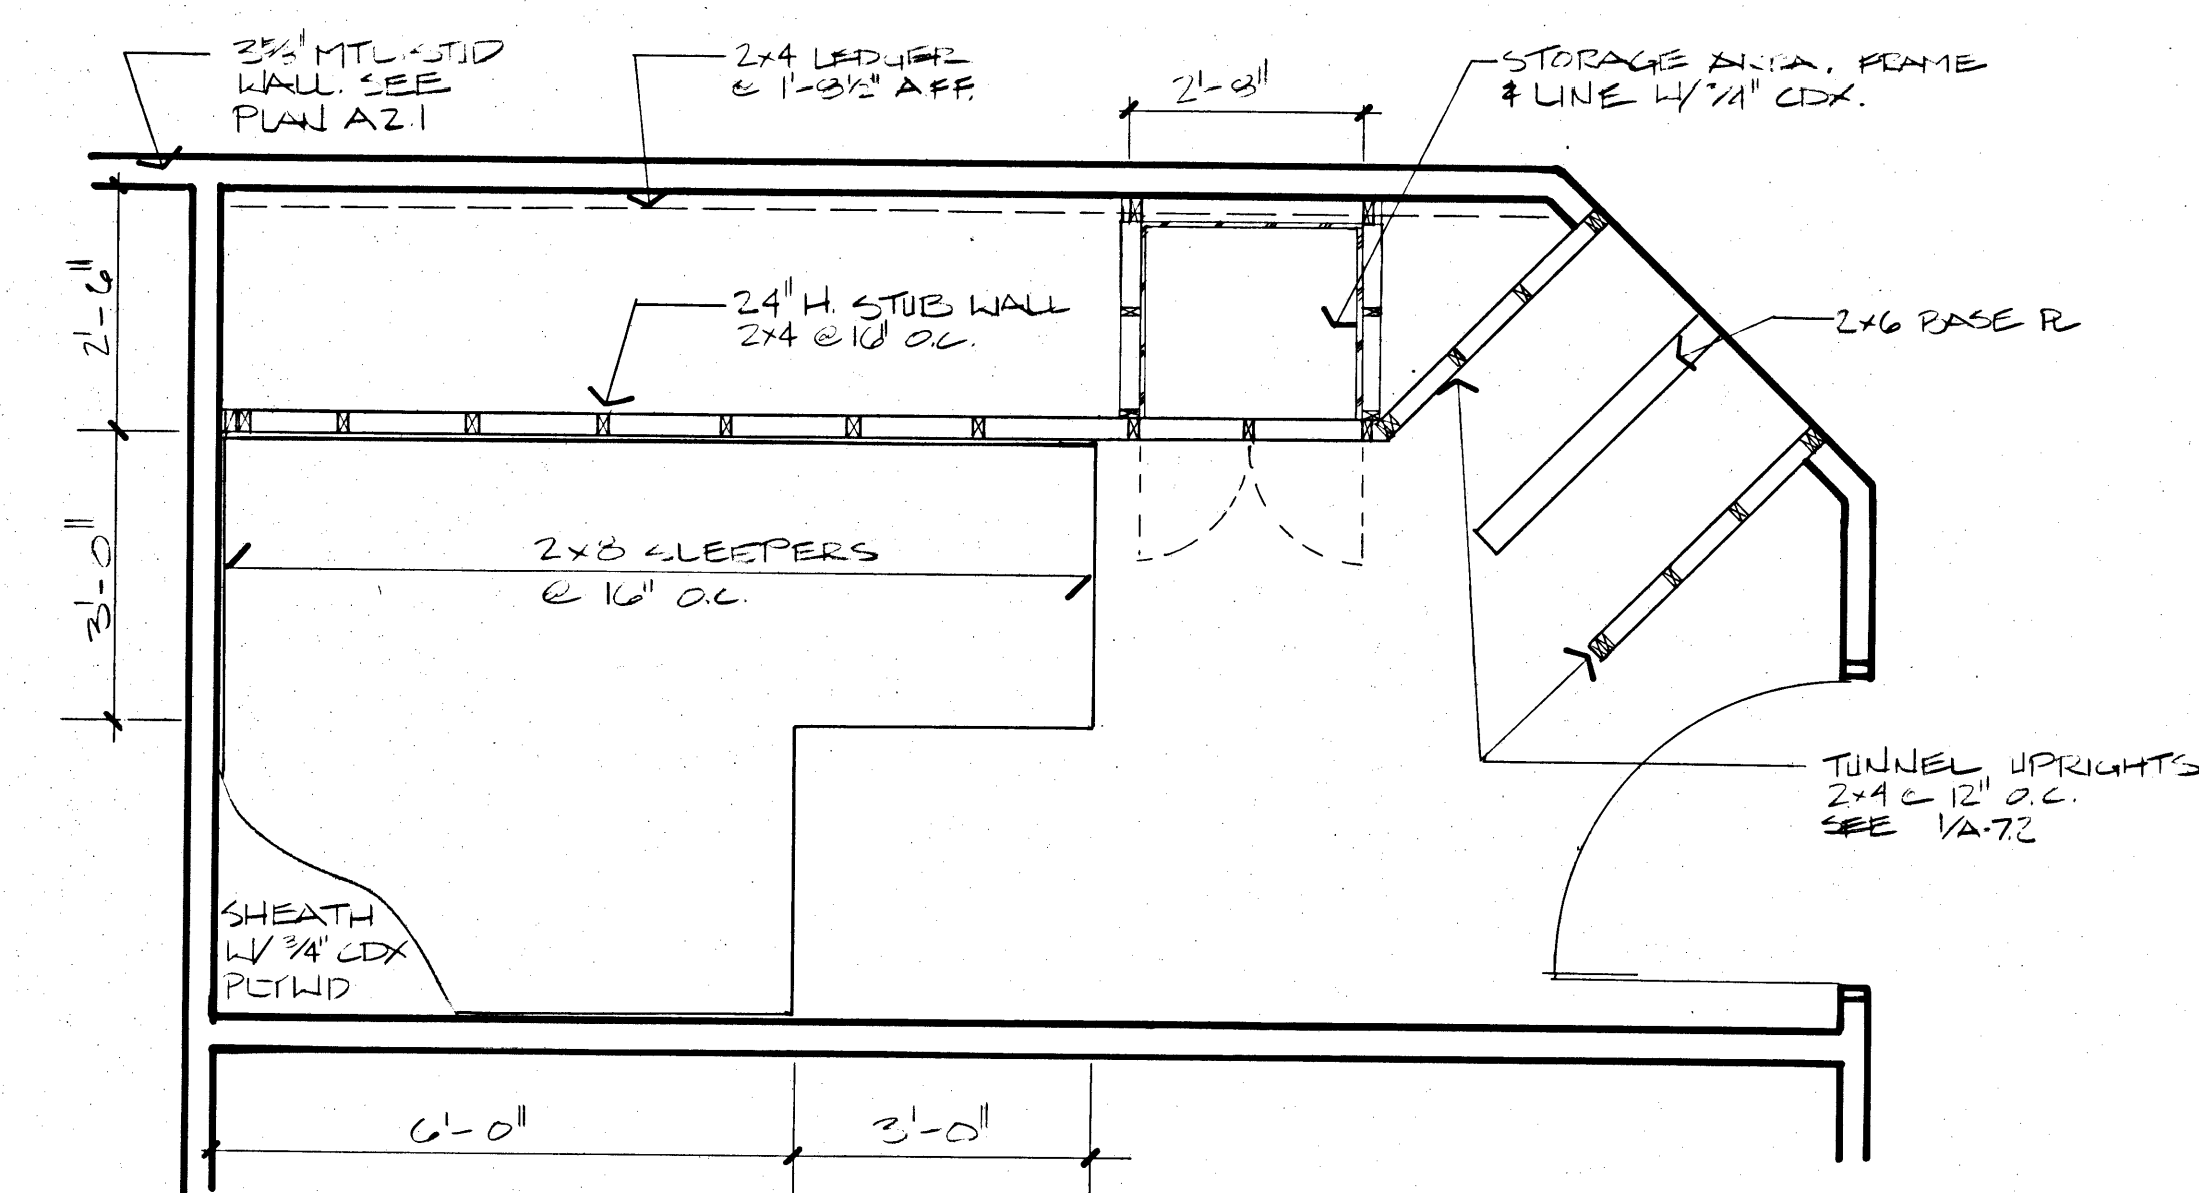
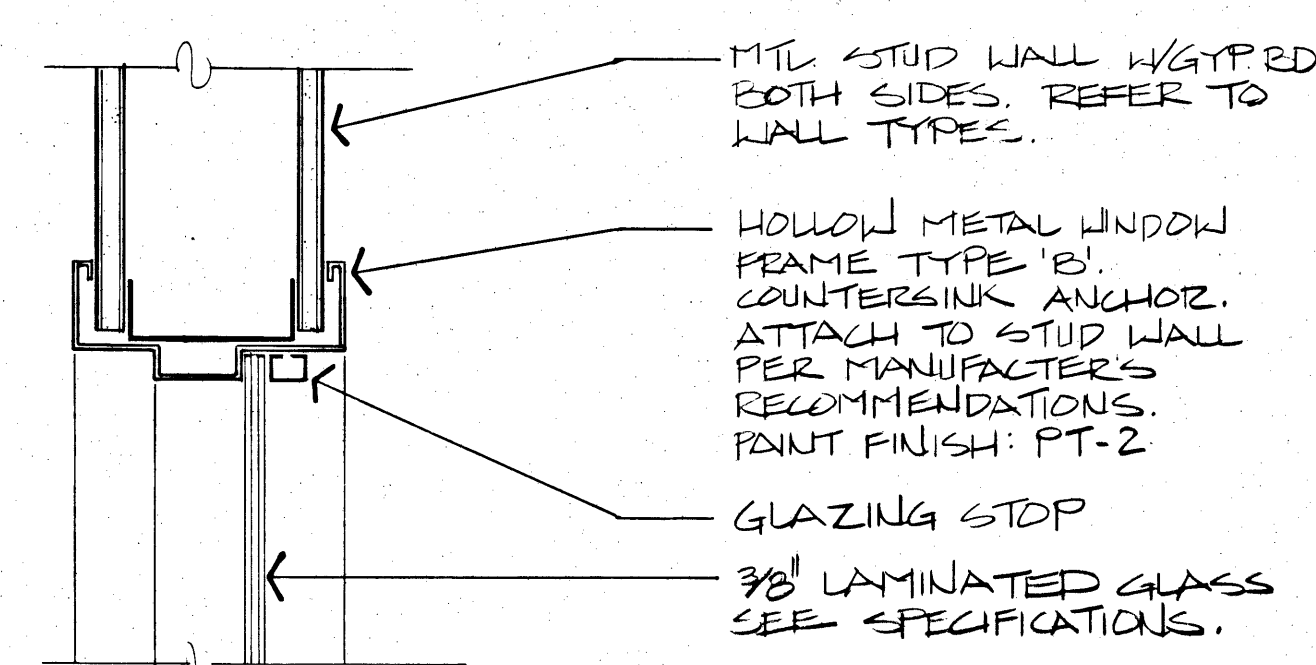
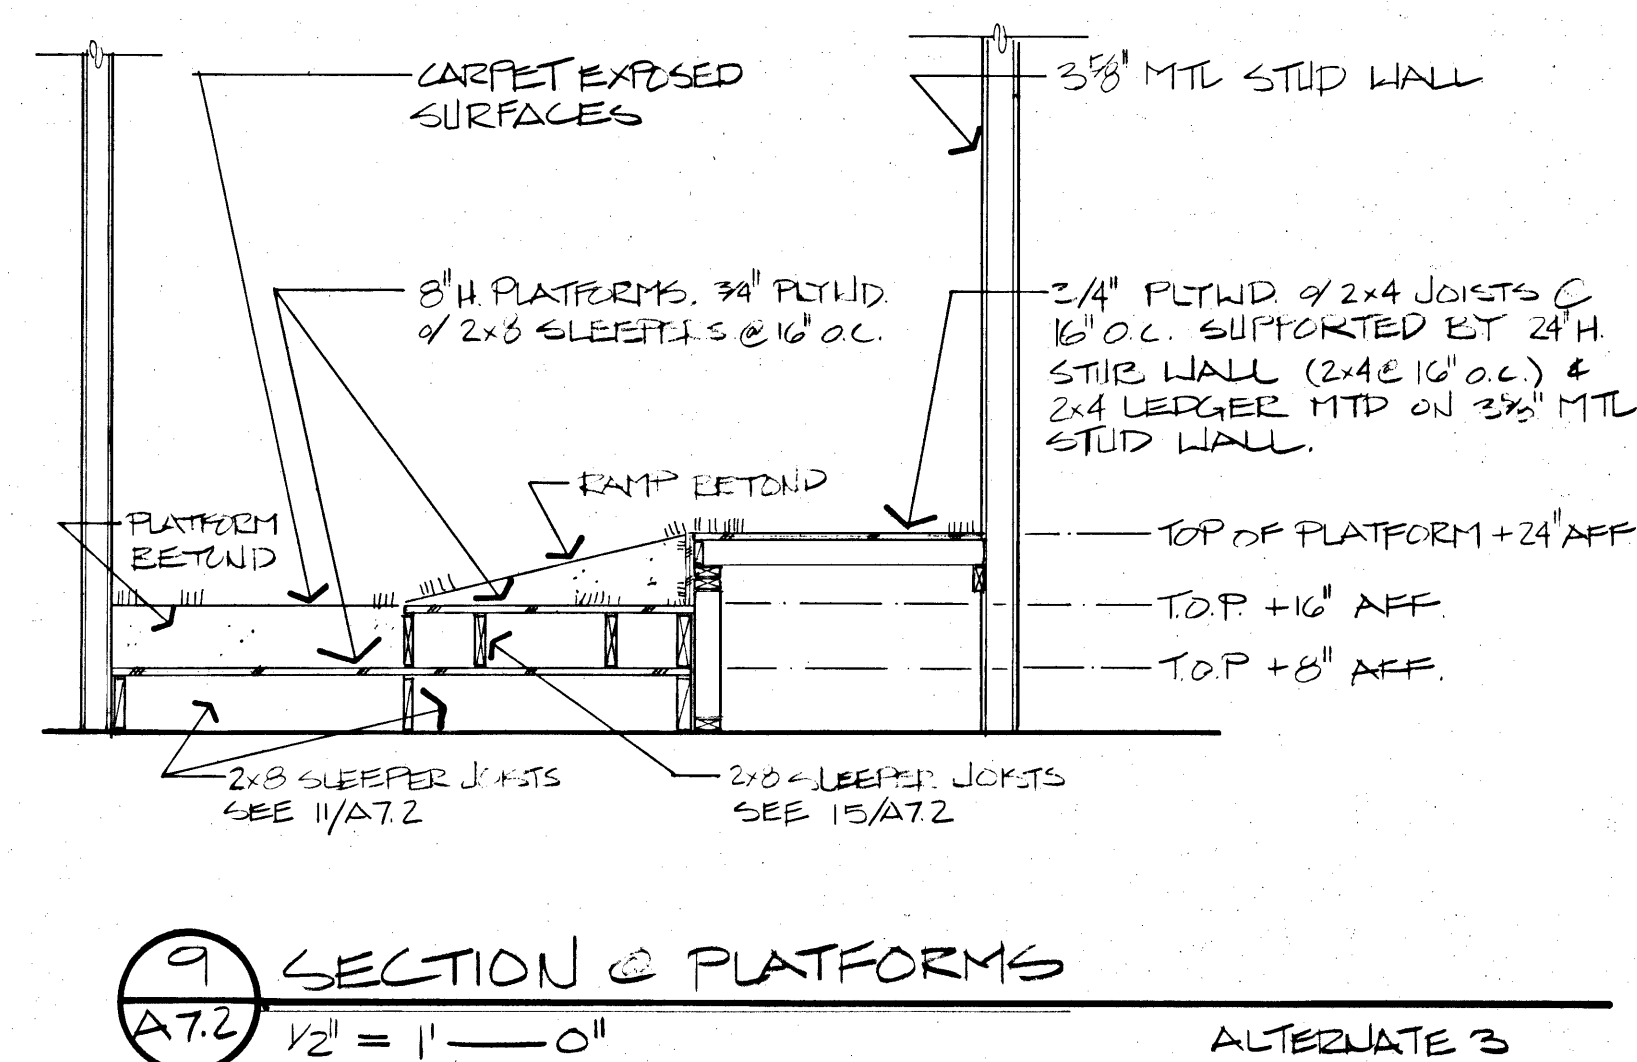
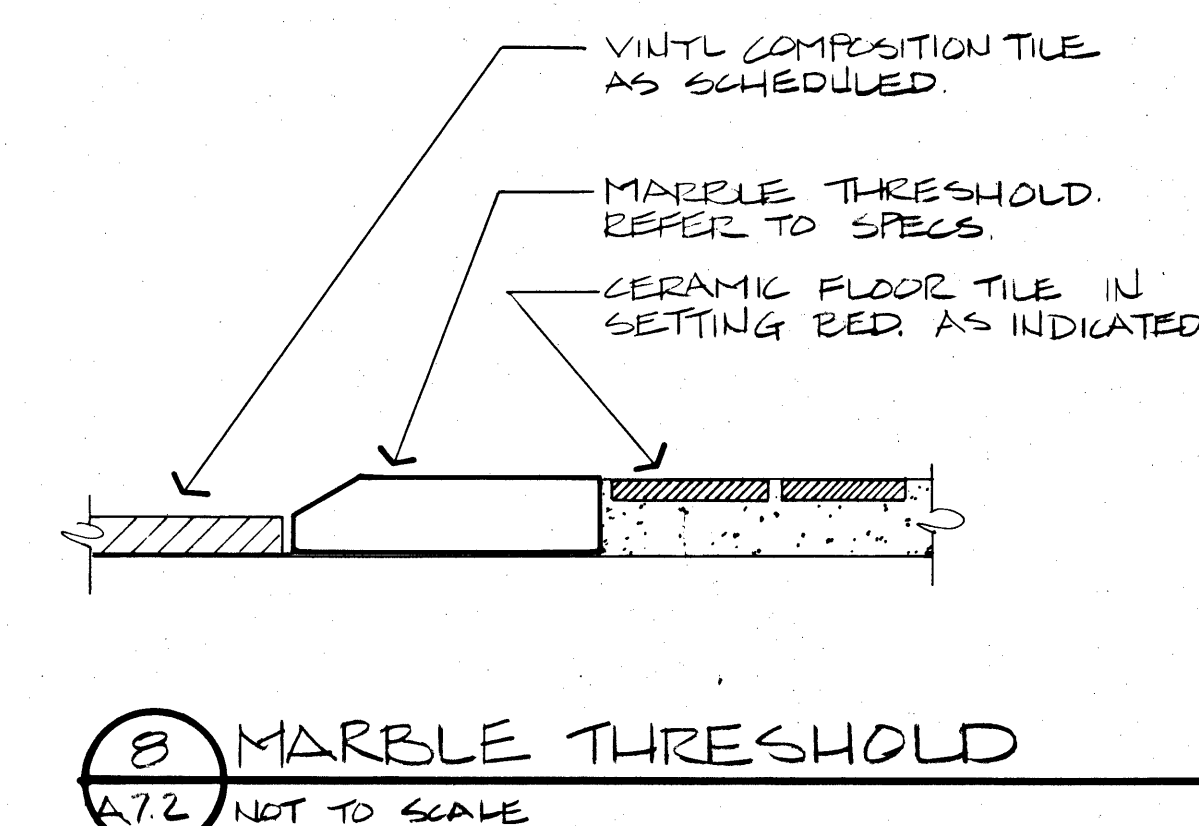
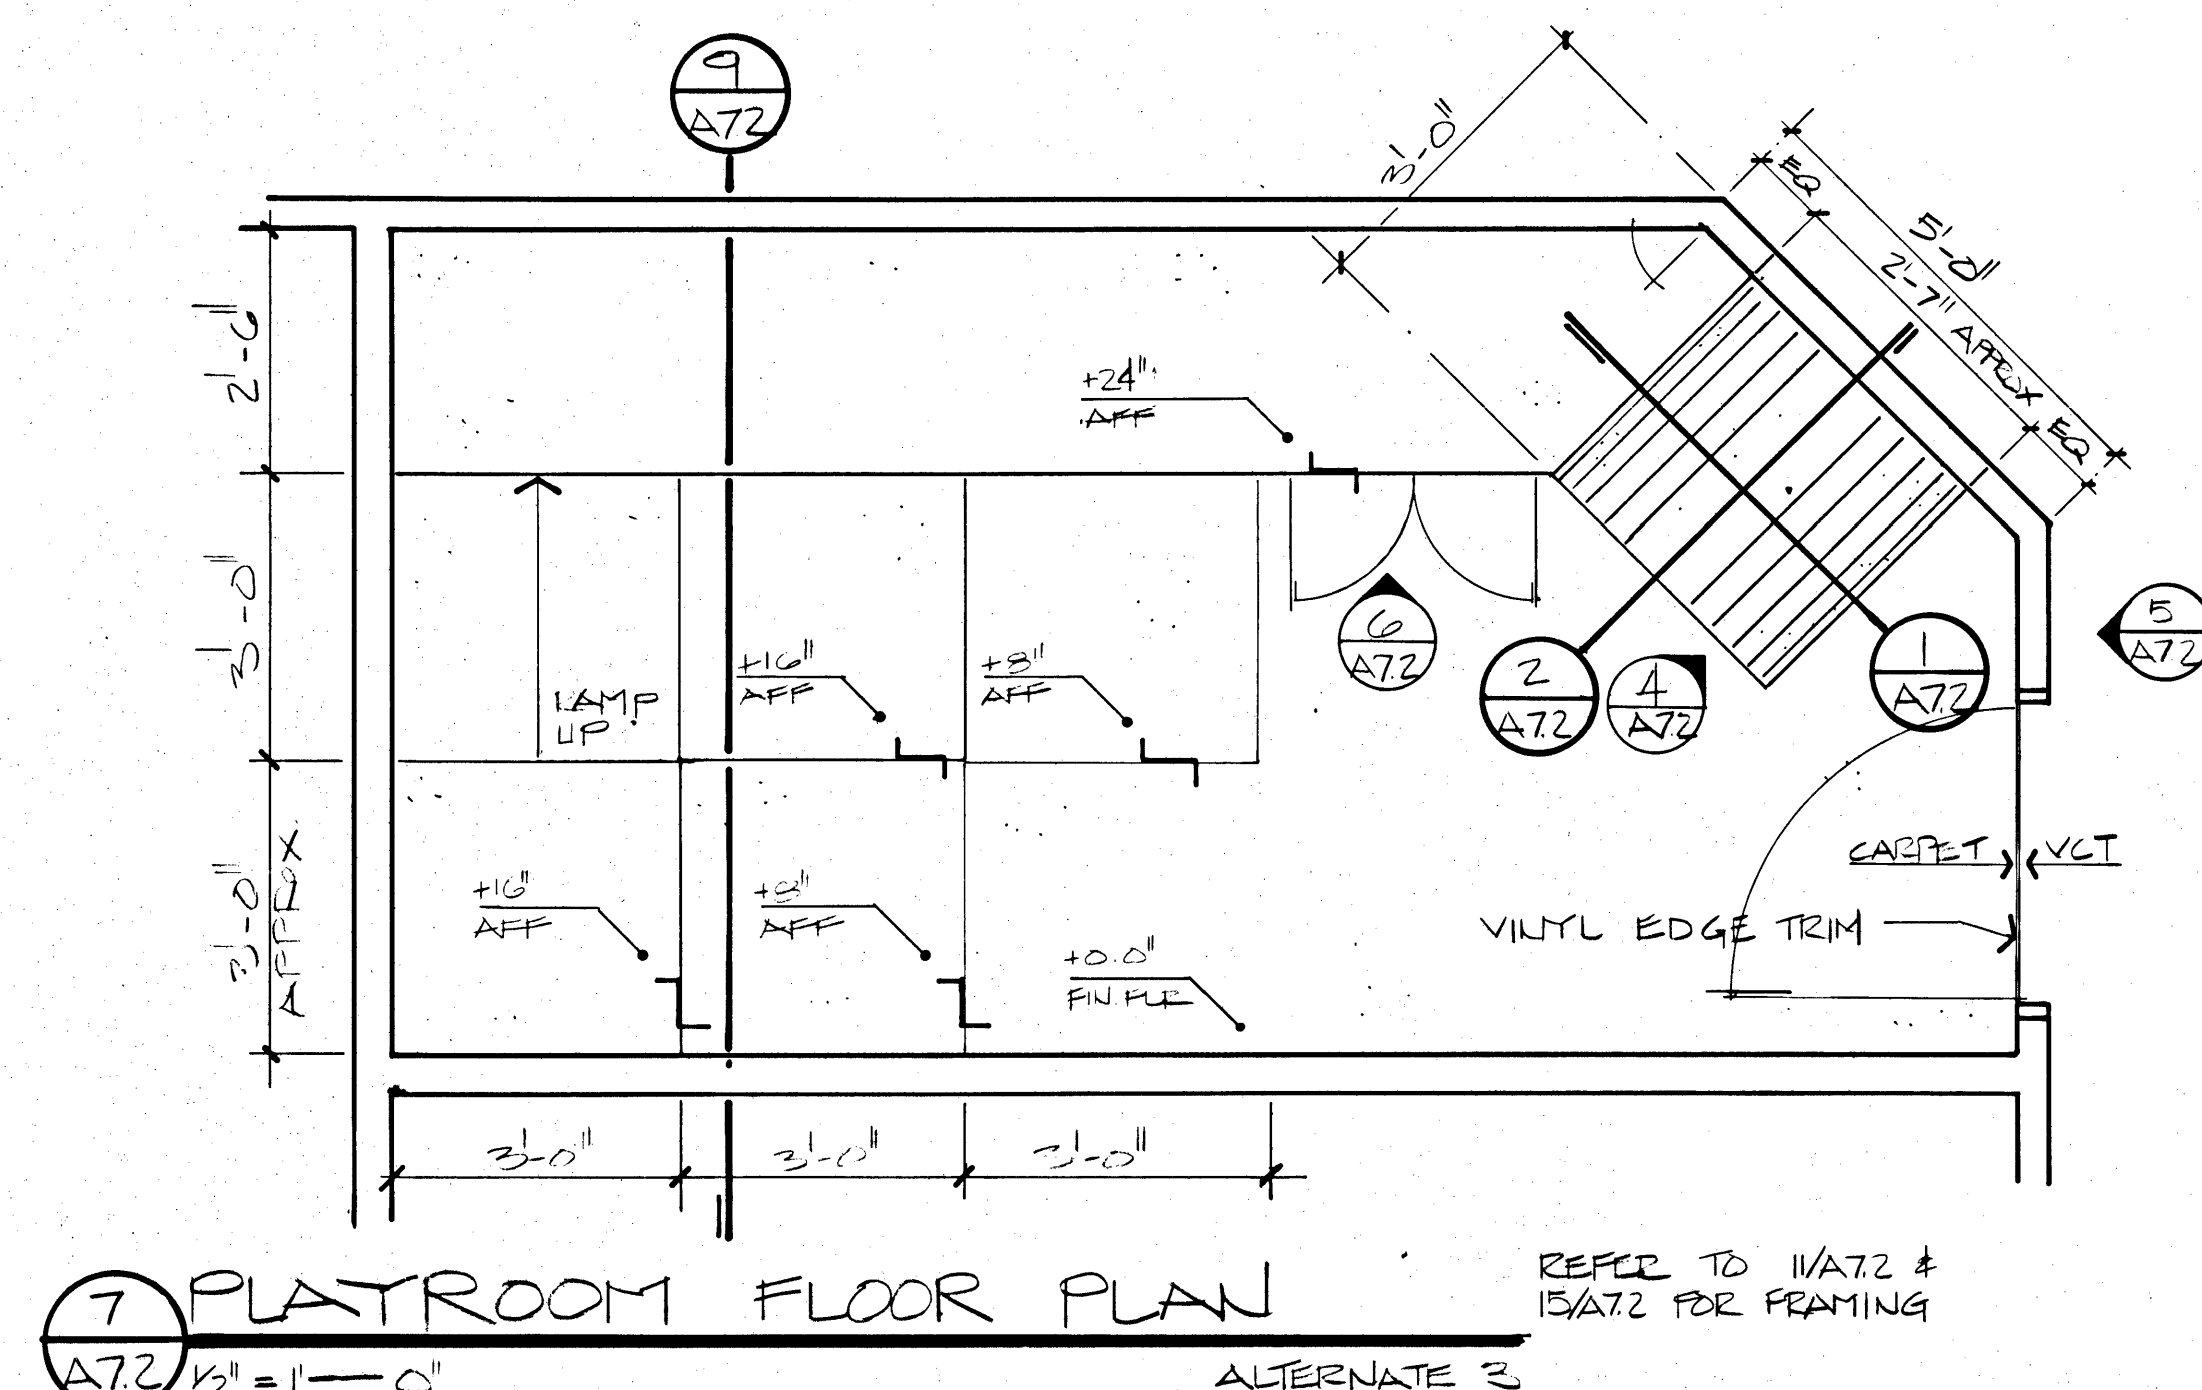
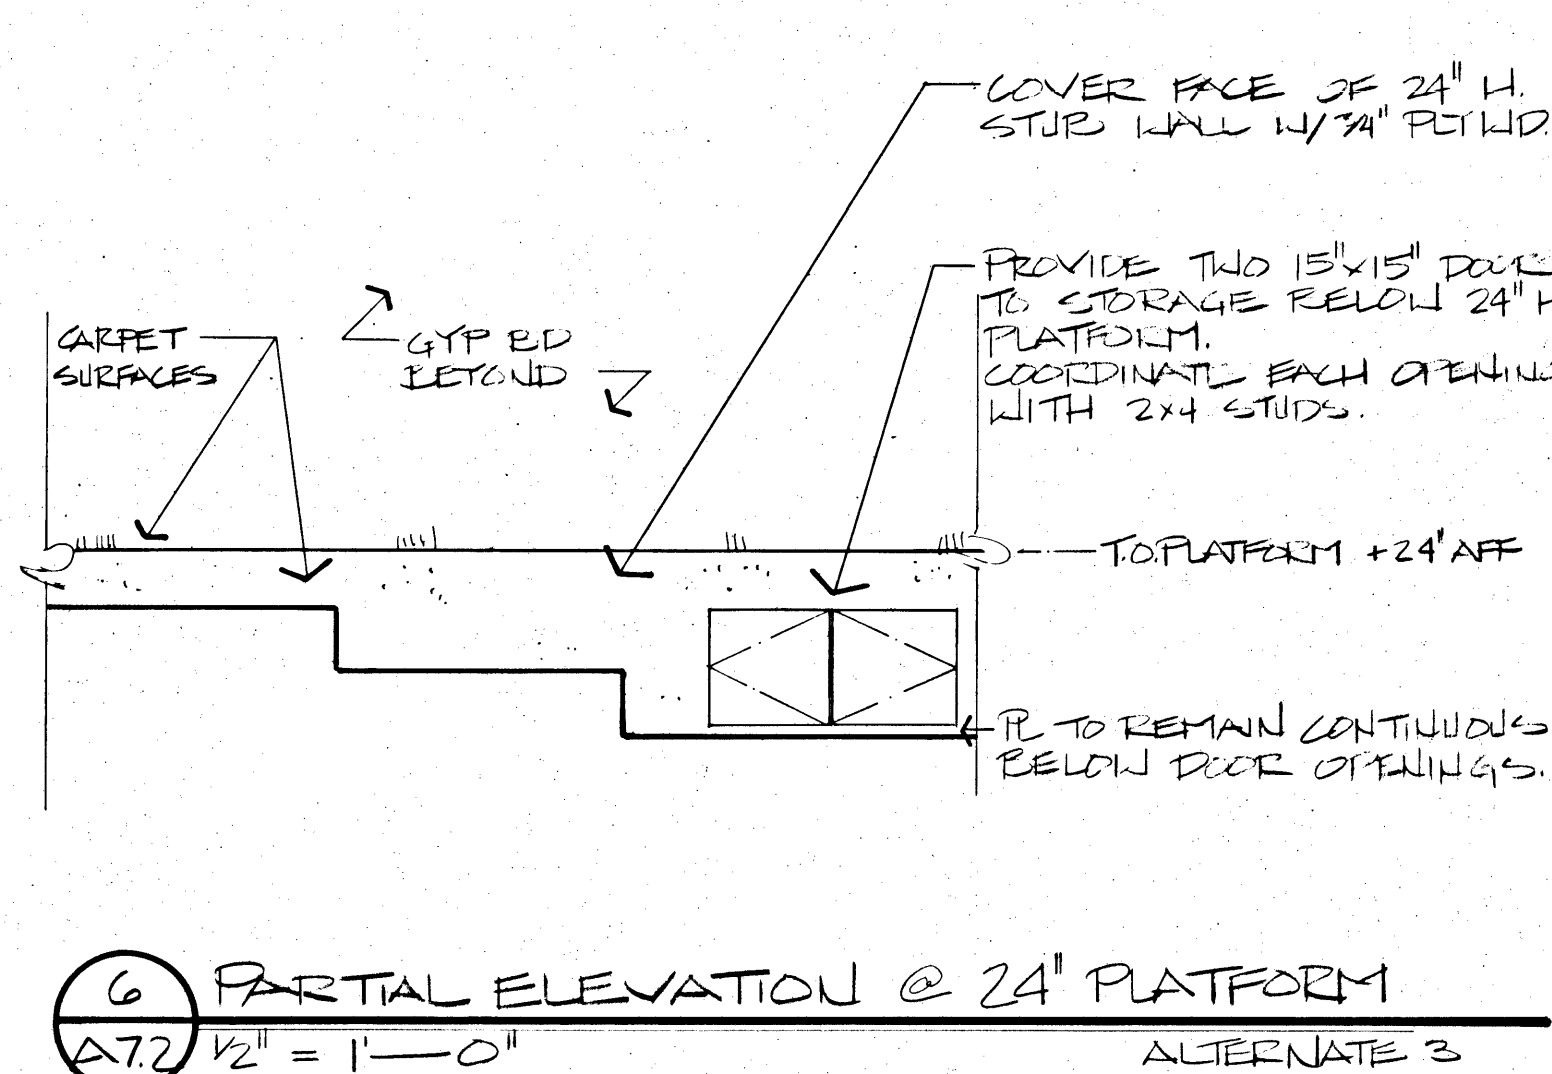
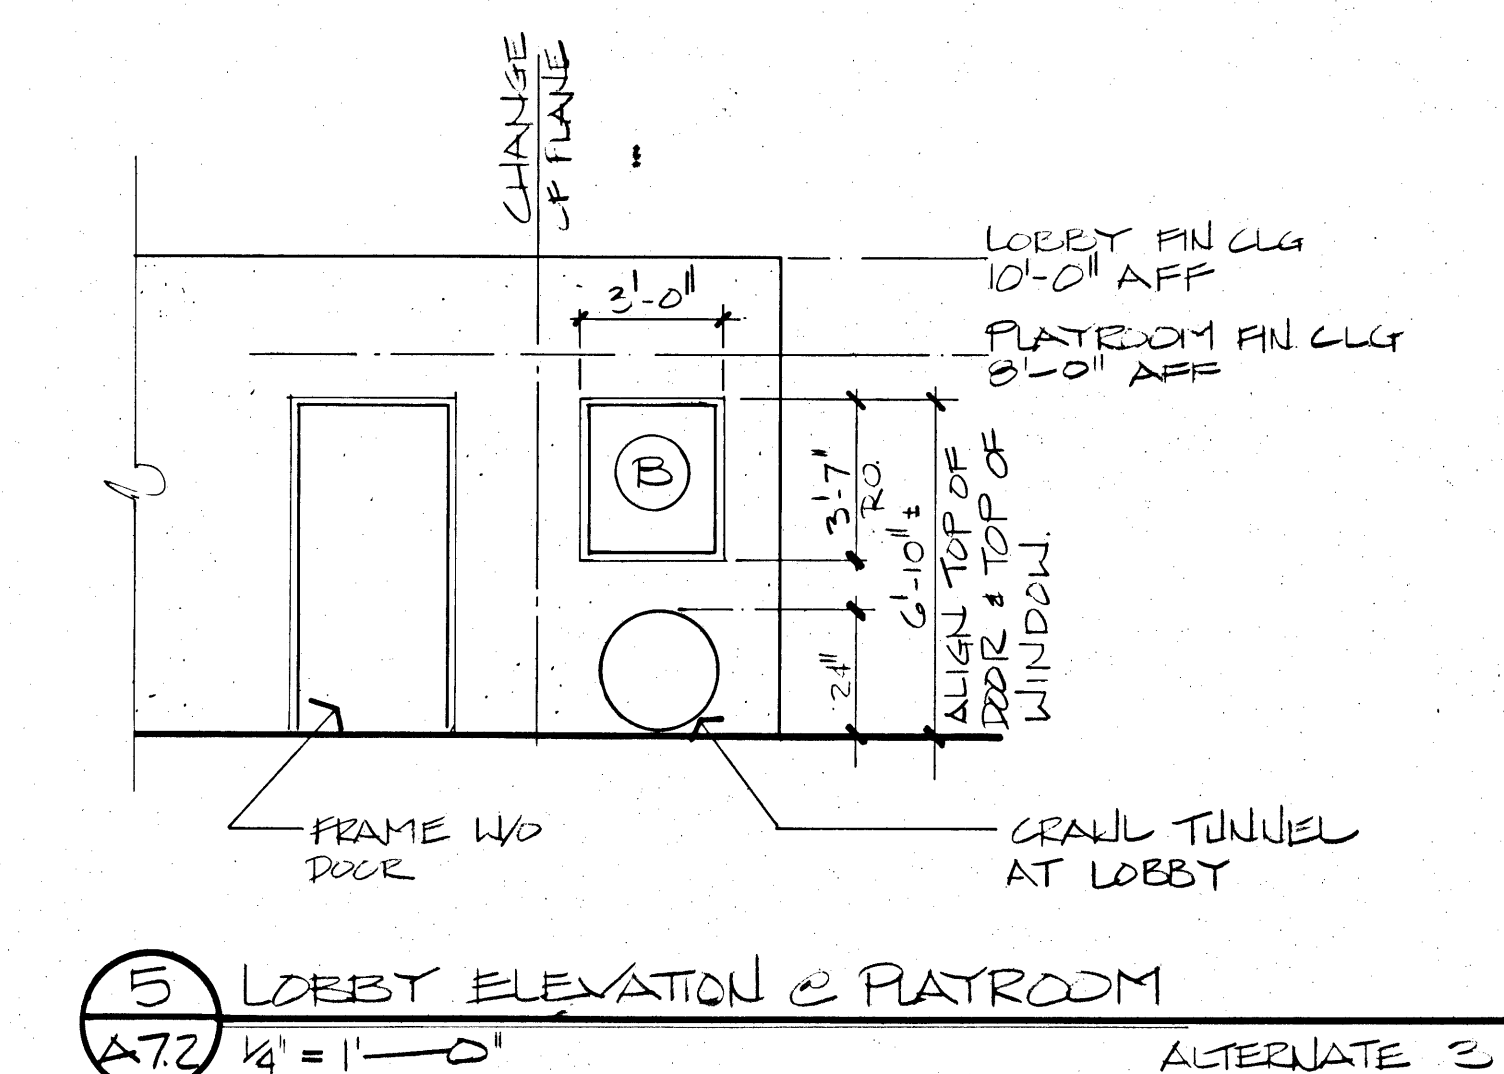
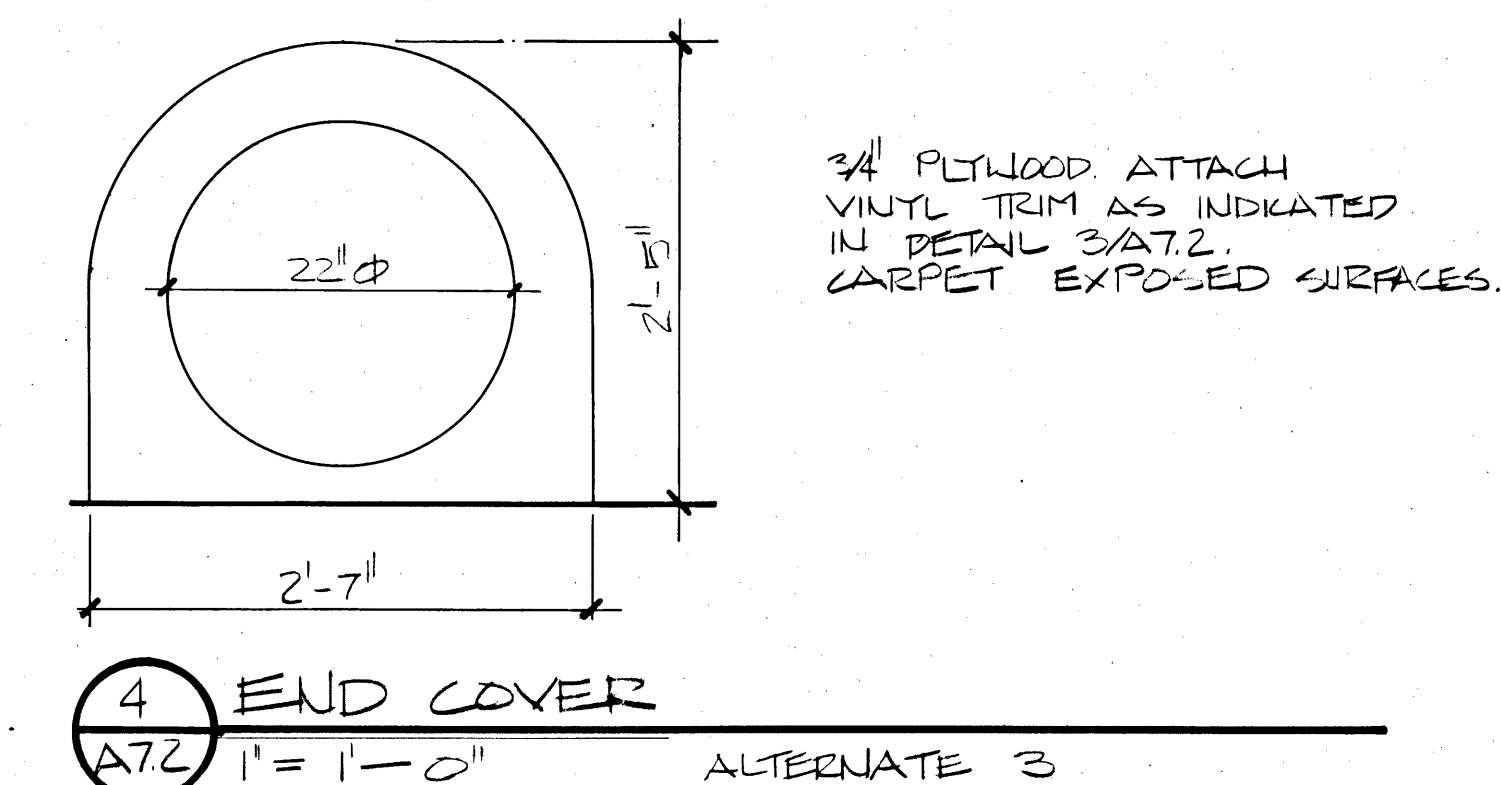
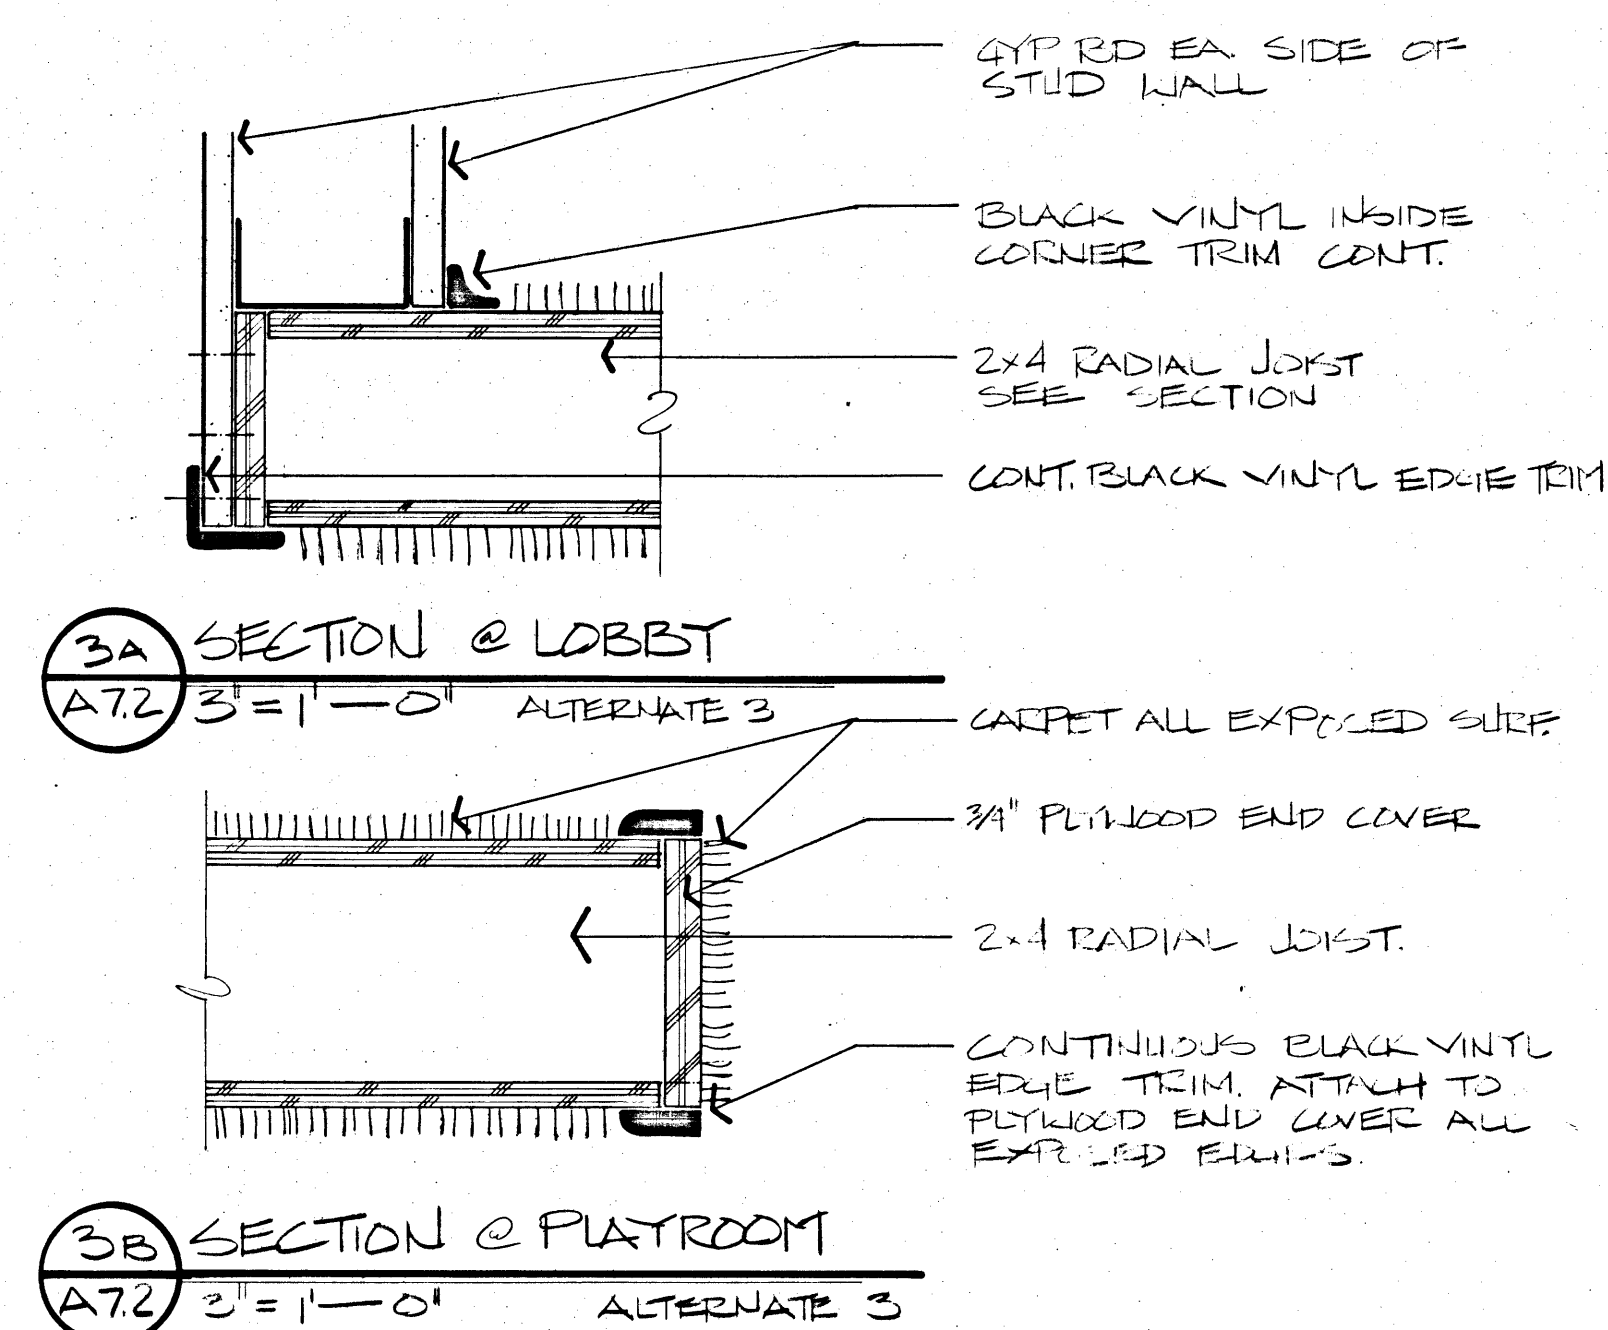
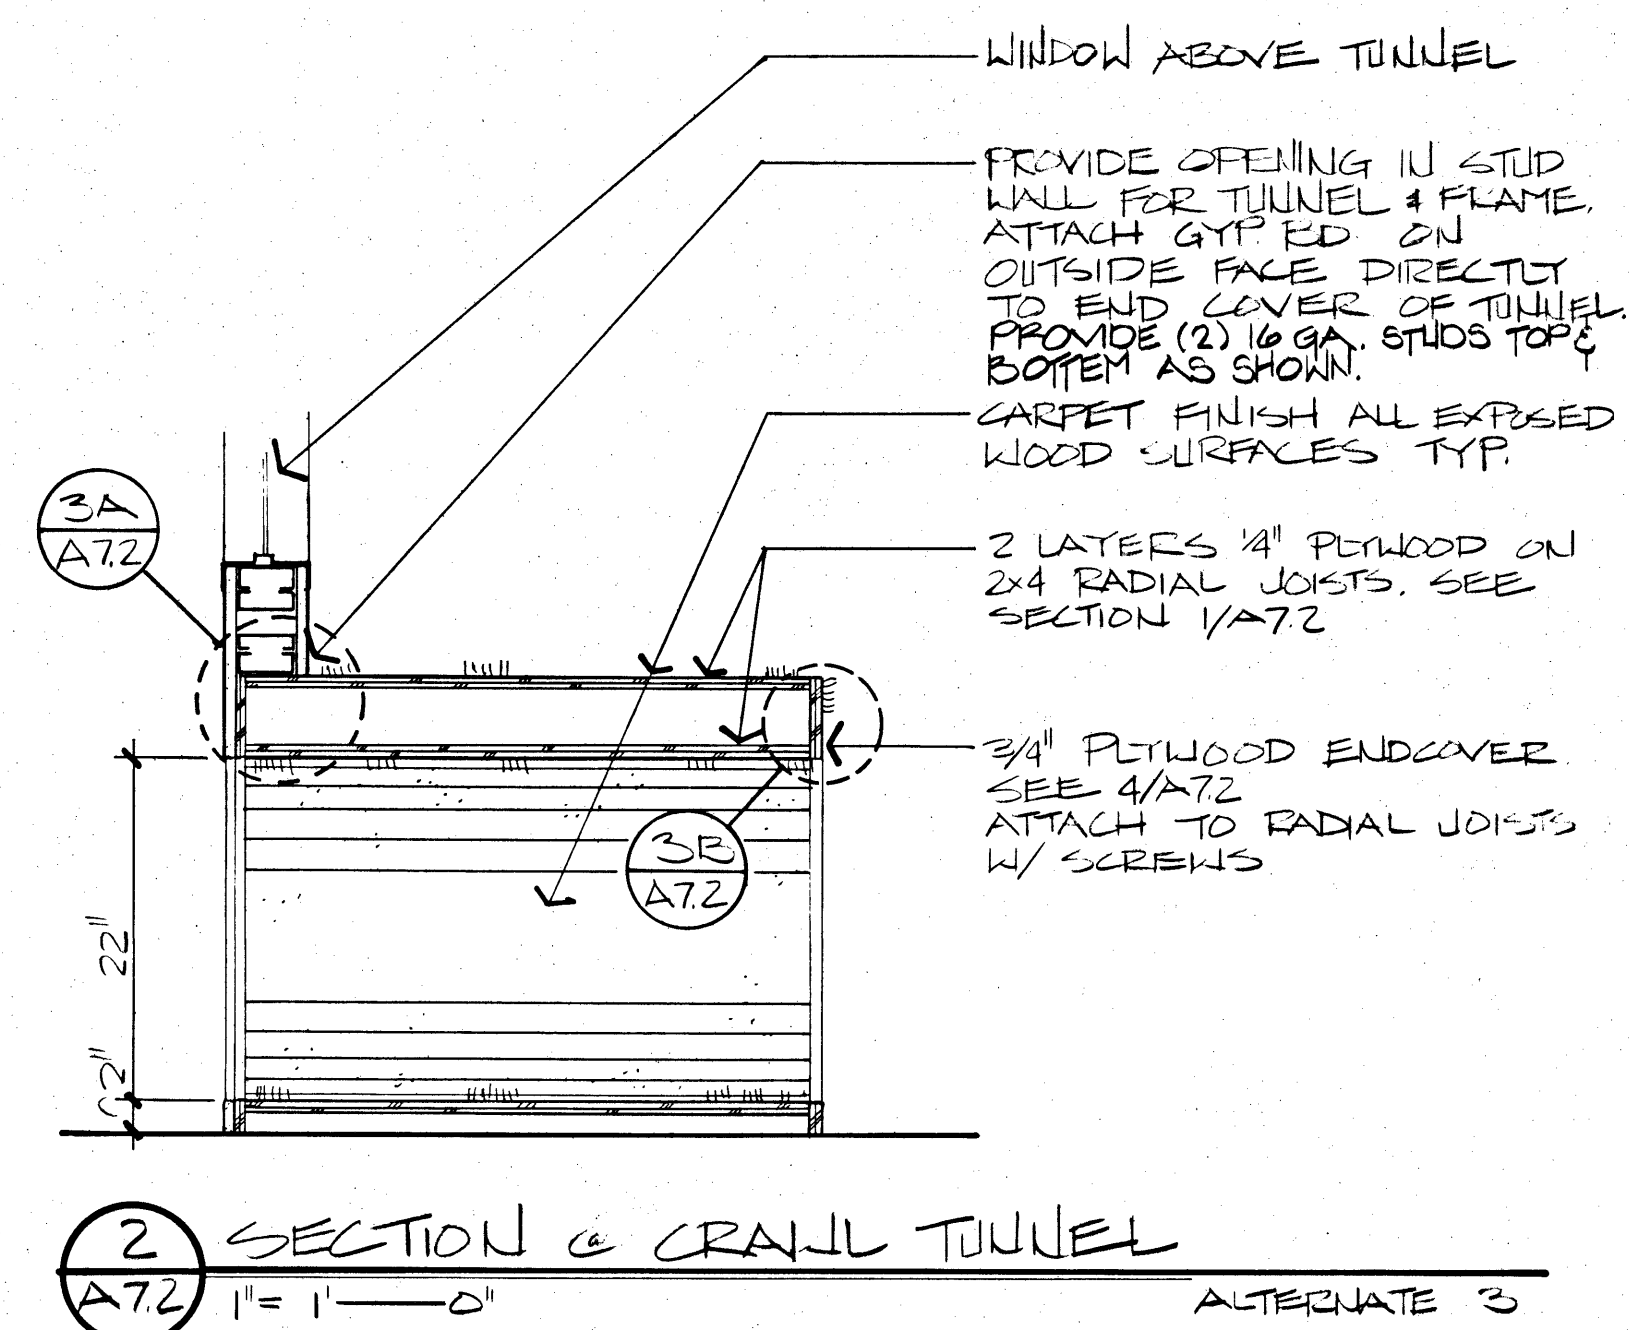


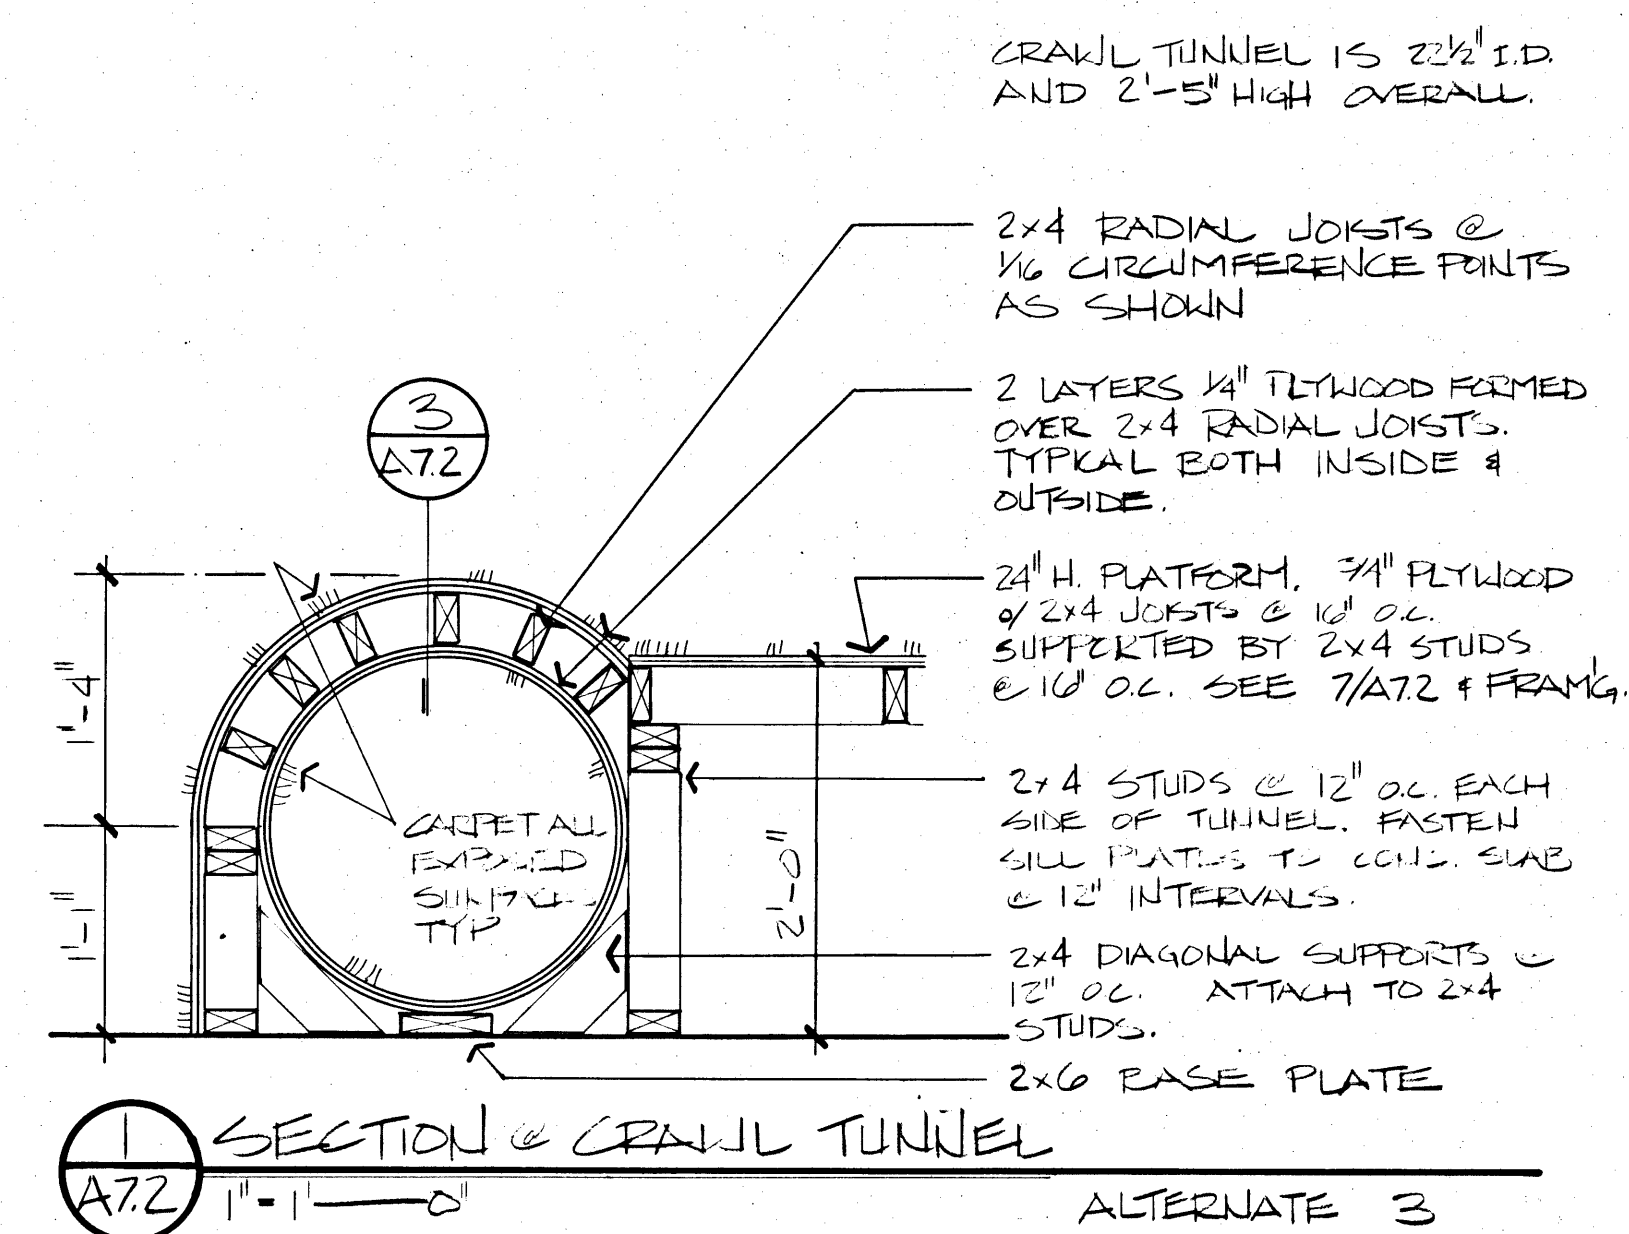

NOTES

ALL PLATFORMS TO BE SHEATHED IN 3/4" CDX PLWD. PROVIDE ROUNG ALL EDGES.

NAILING: 2" CG" OC. FN.
8" 12" 24 FN.