
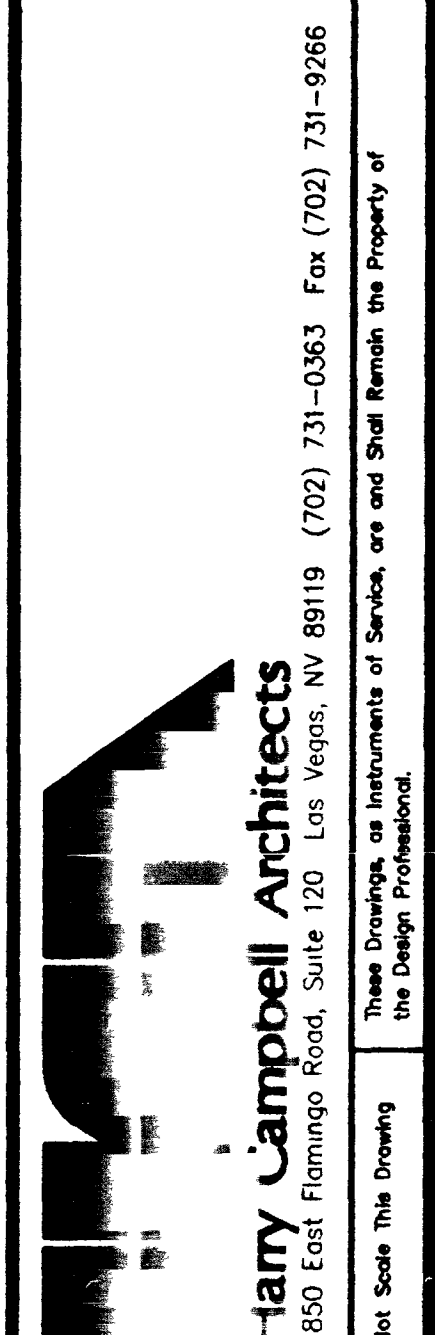
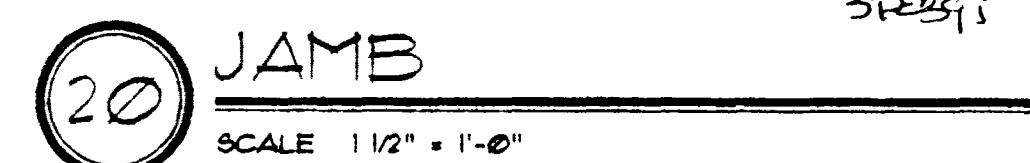
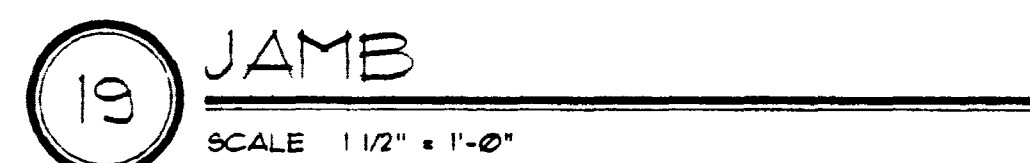
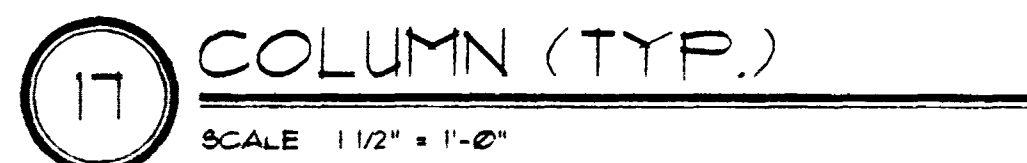
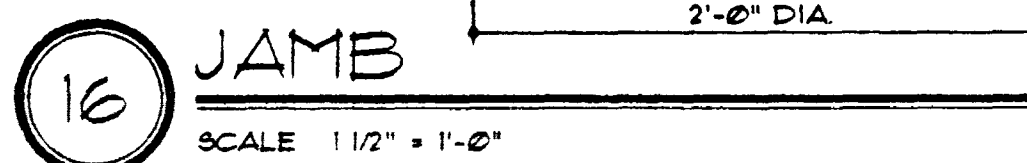
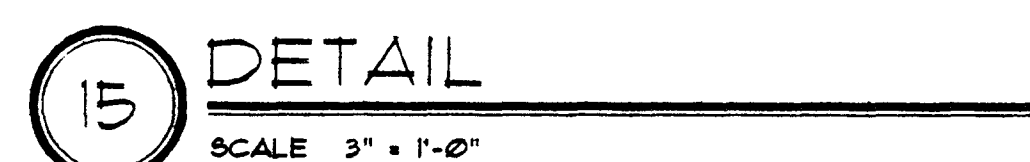
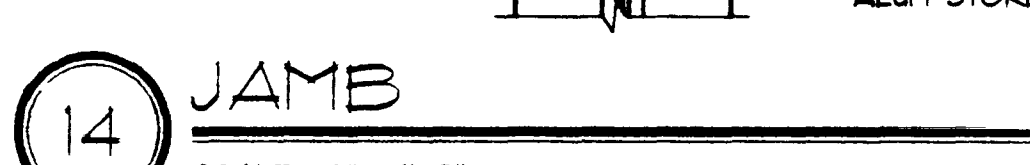
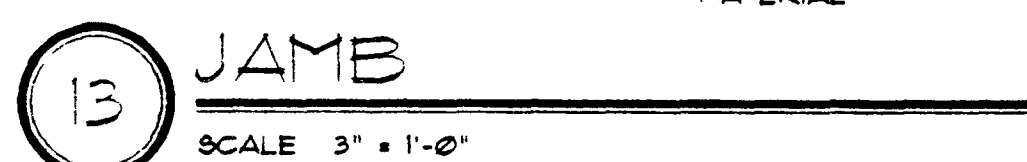
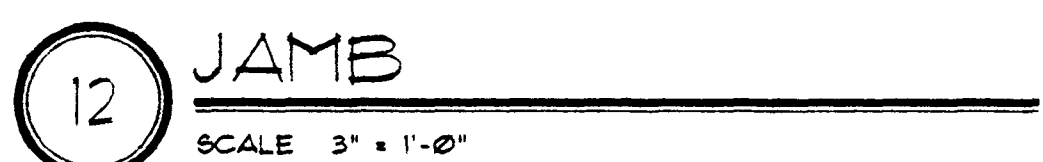
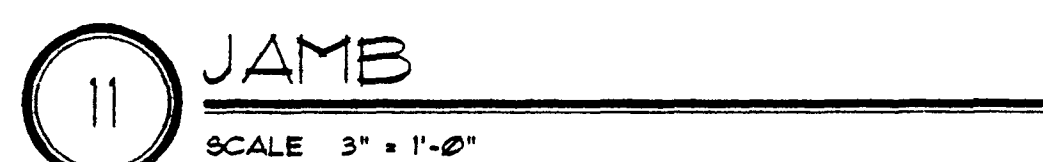
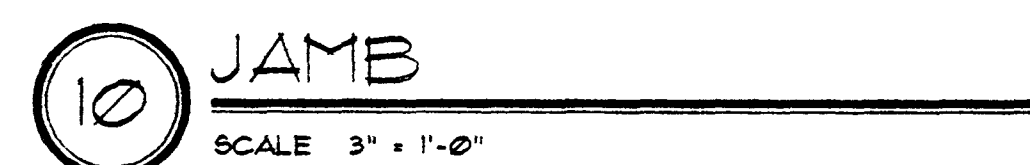
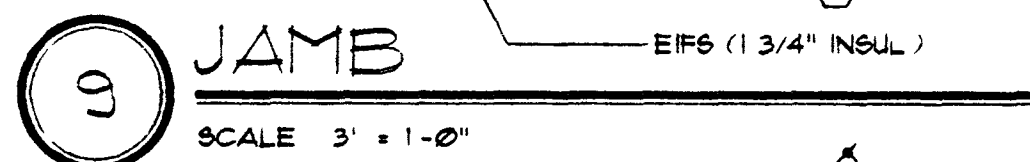
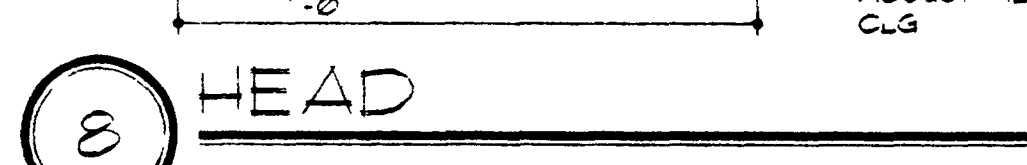
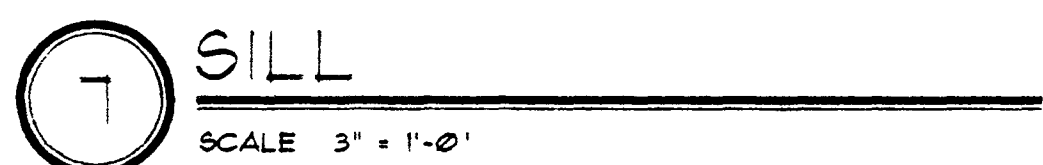
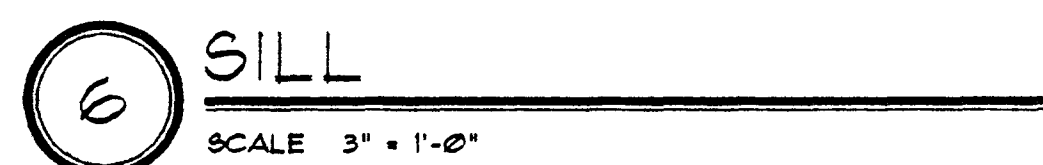
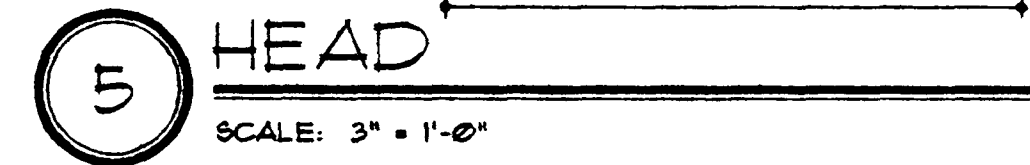
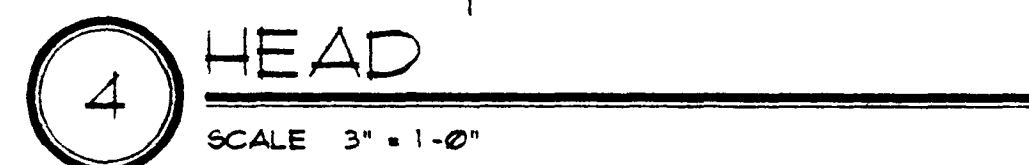
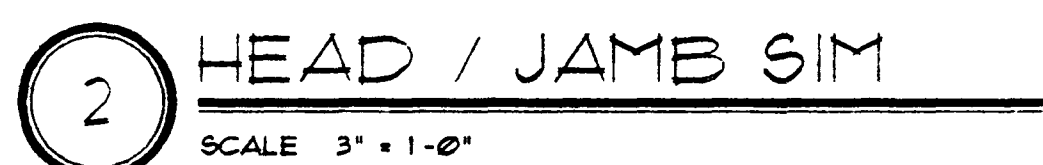


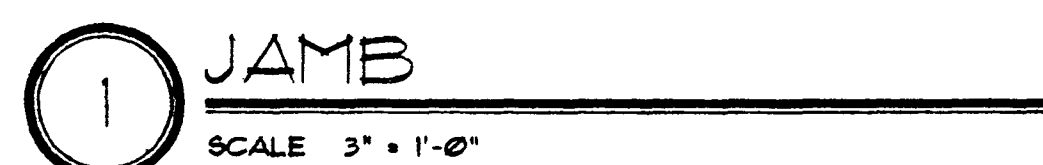

Project
WEST LAS VEGAS ARTS CENTER
DOOLITTLE PARK • LAS VEGAS, NEVADA

WINDOW DETAILS

Date	
8/12/93	
Drawn By	Checked By
MHS	M.Y.
Project No	
92-160	
Scale	
AS NOTED	
Sheet No	

671-46

