

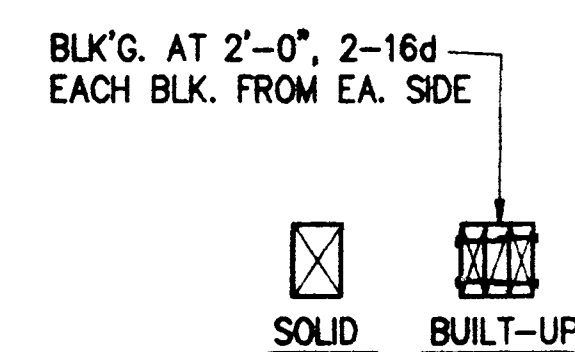
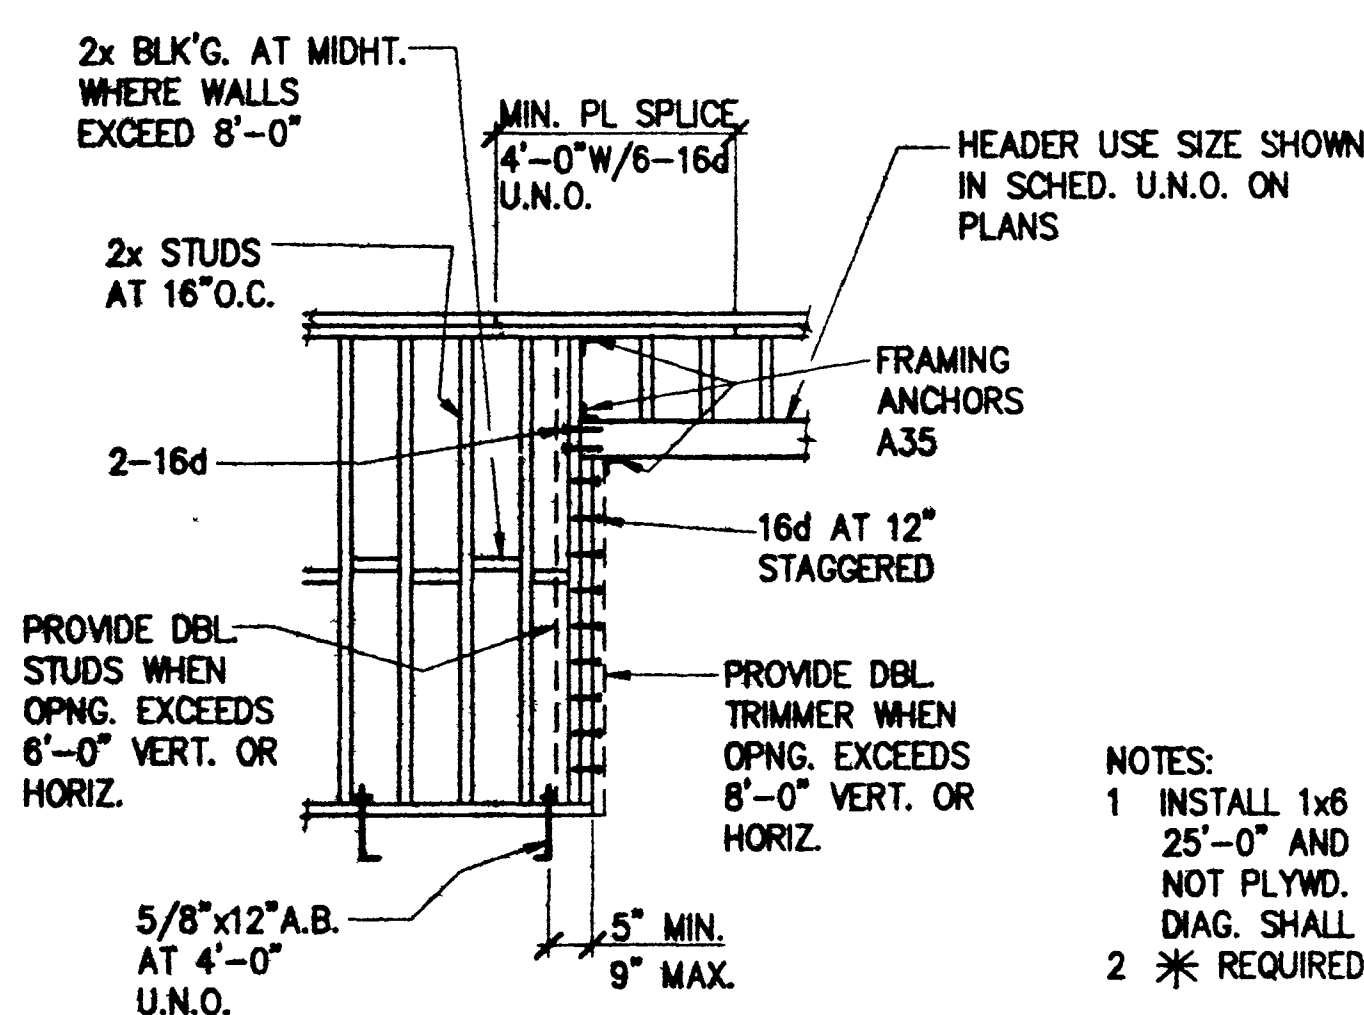
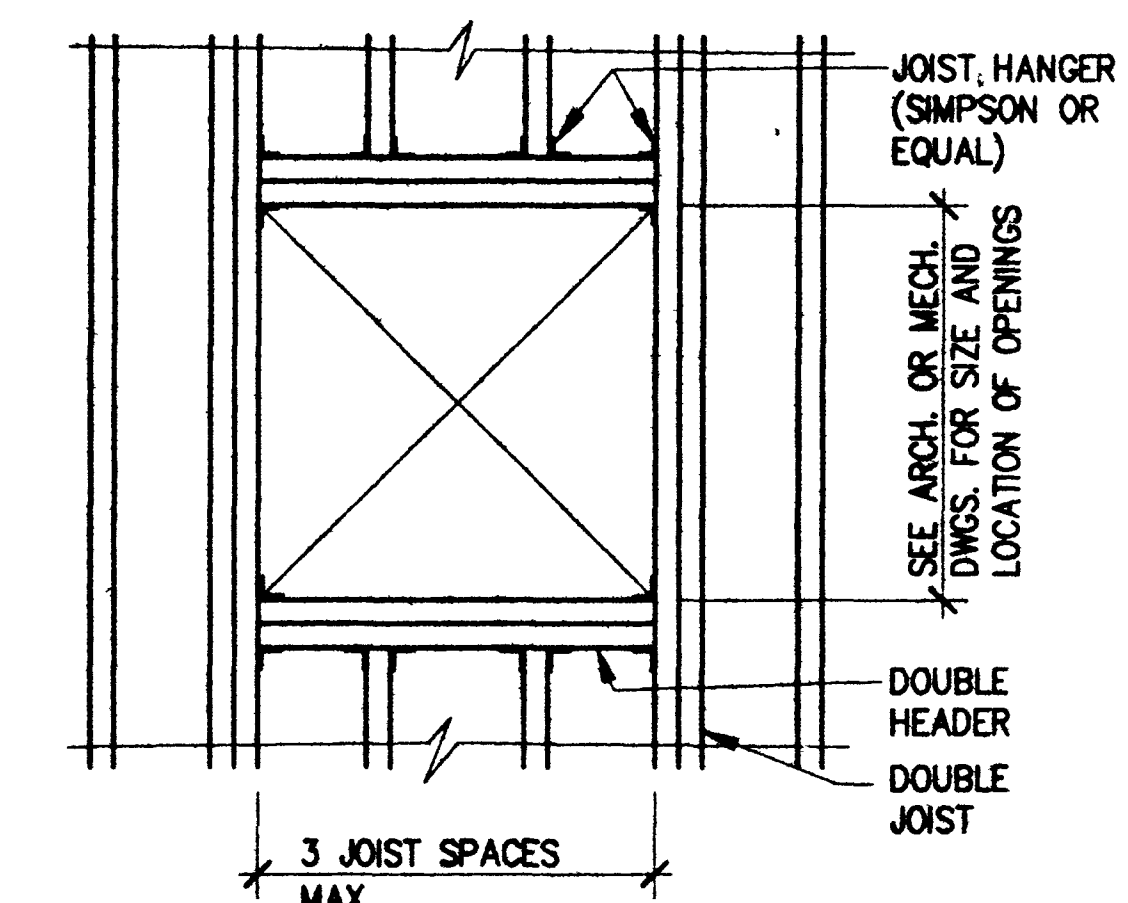
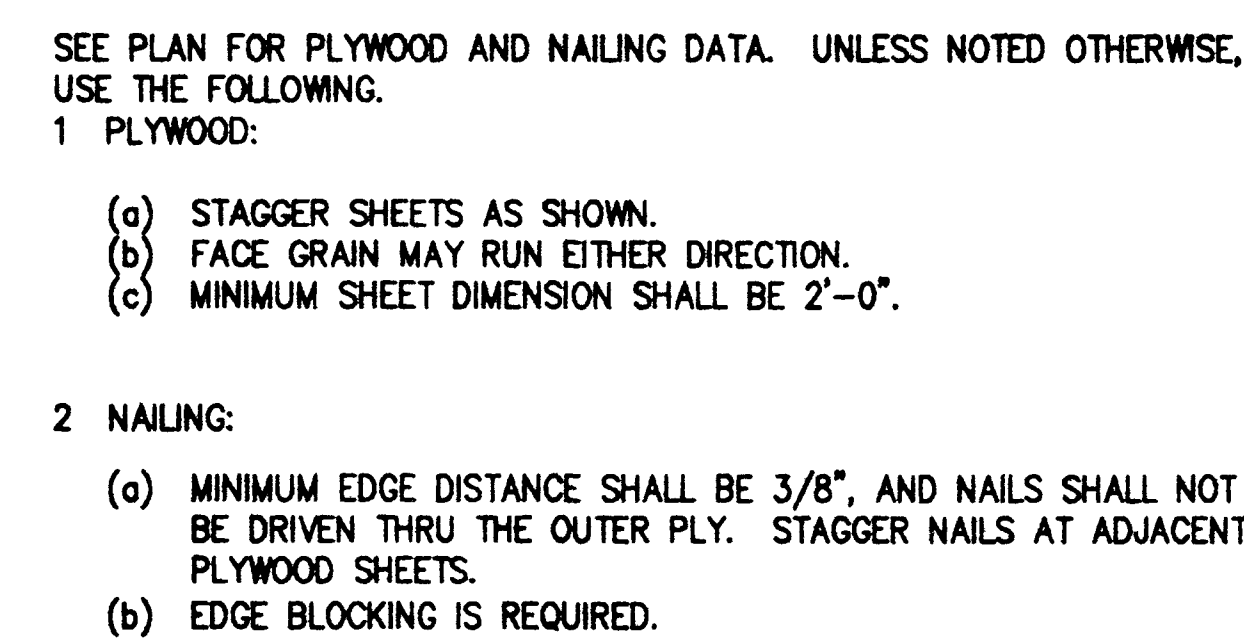
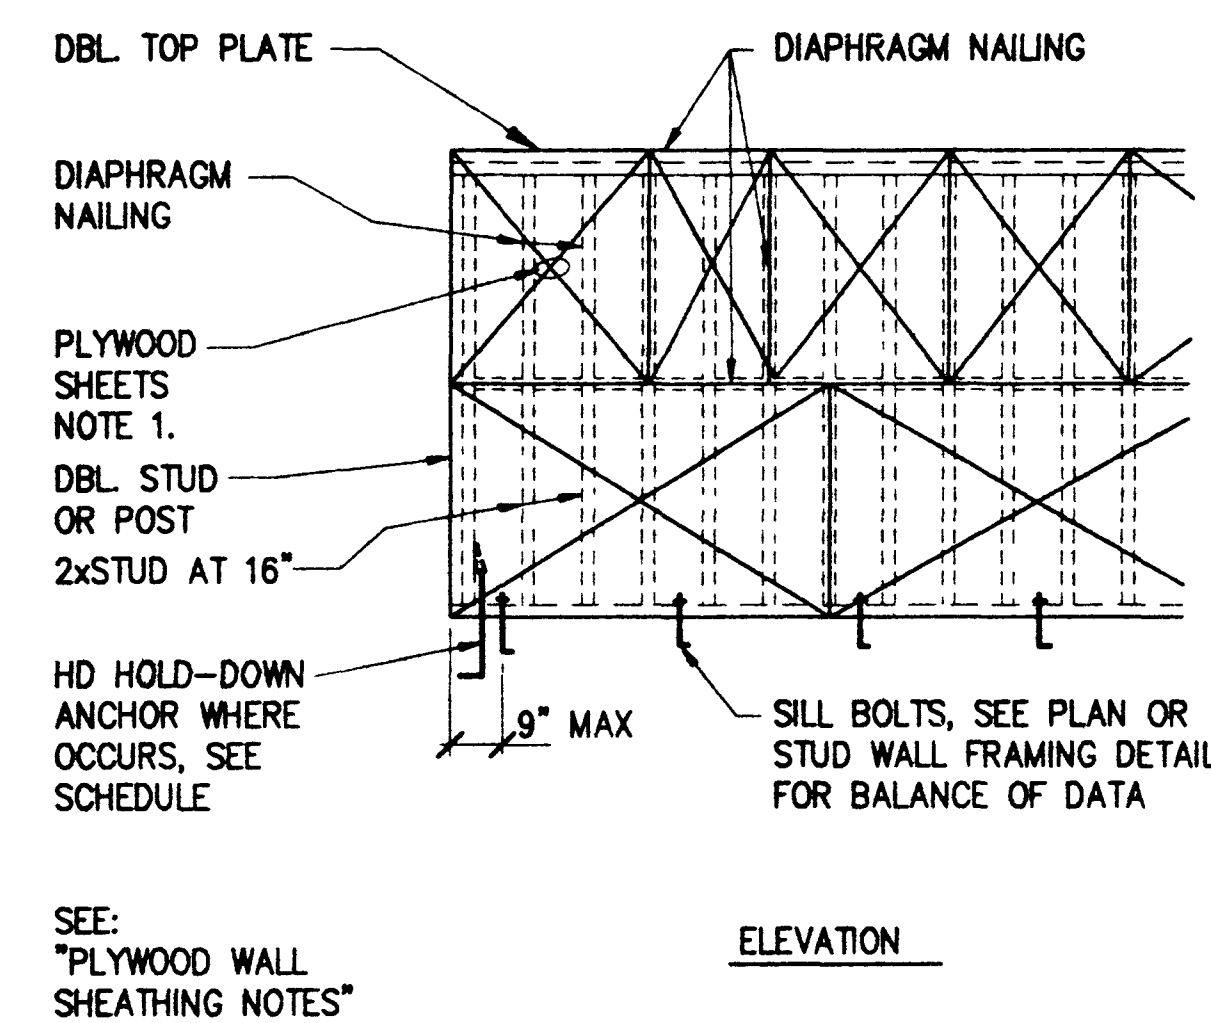
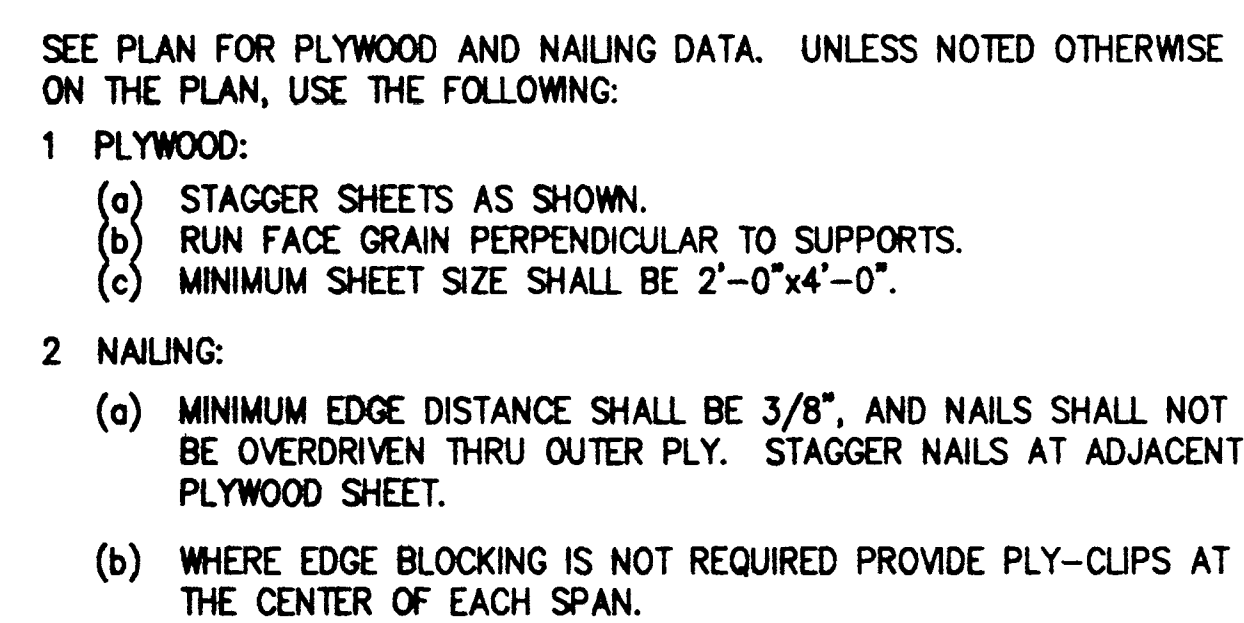
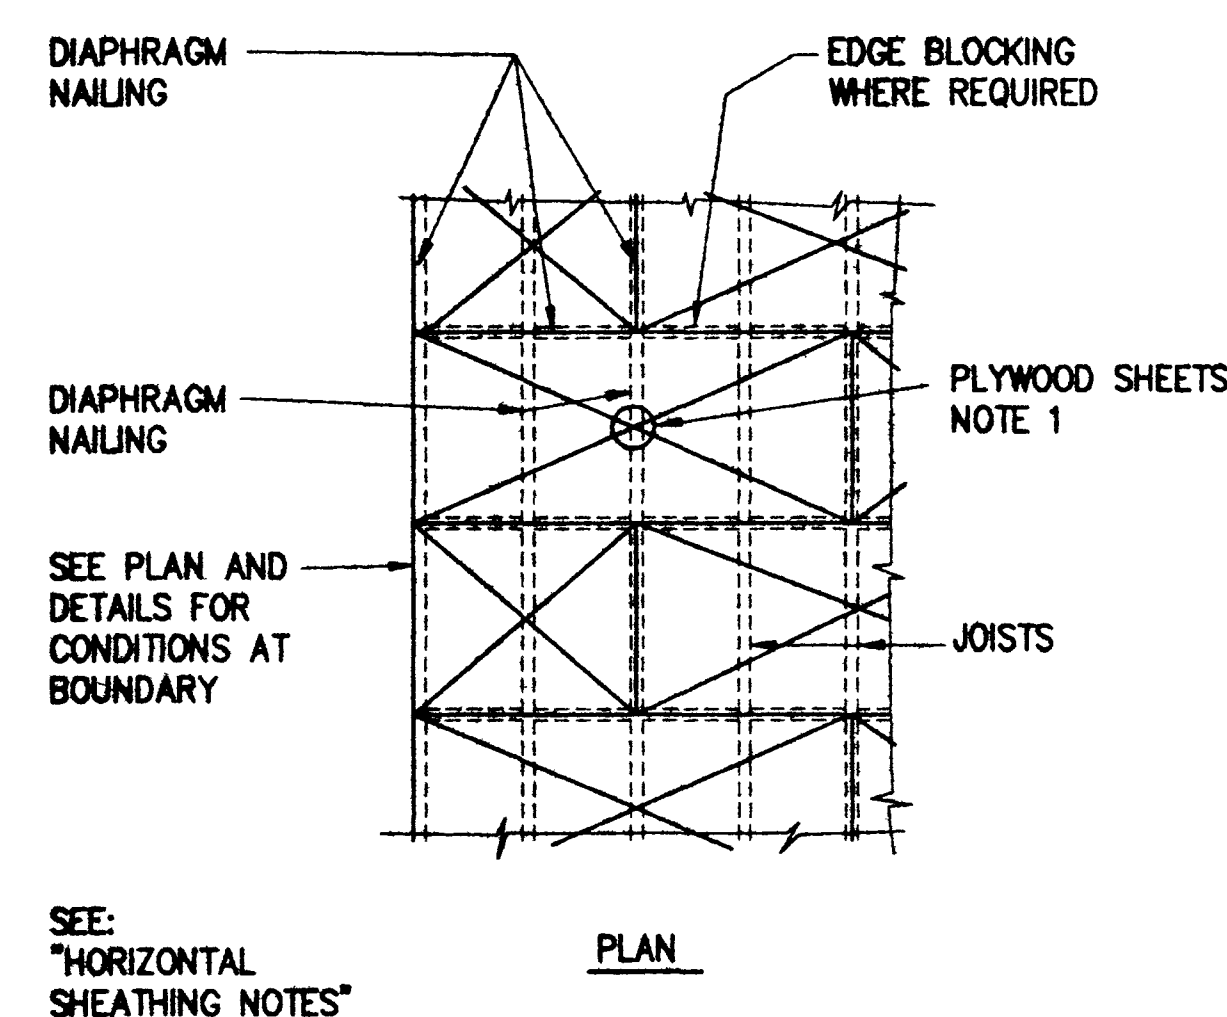
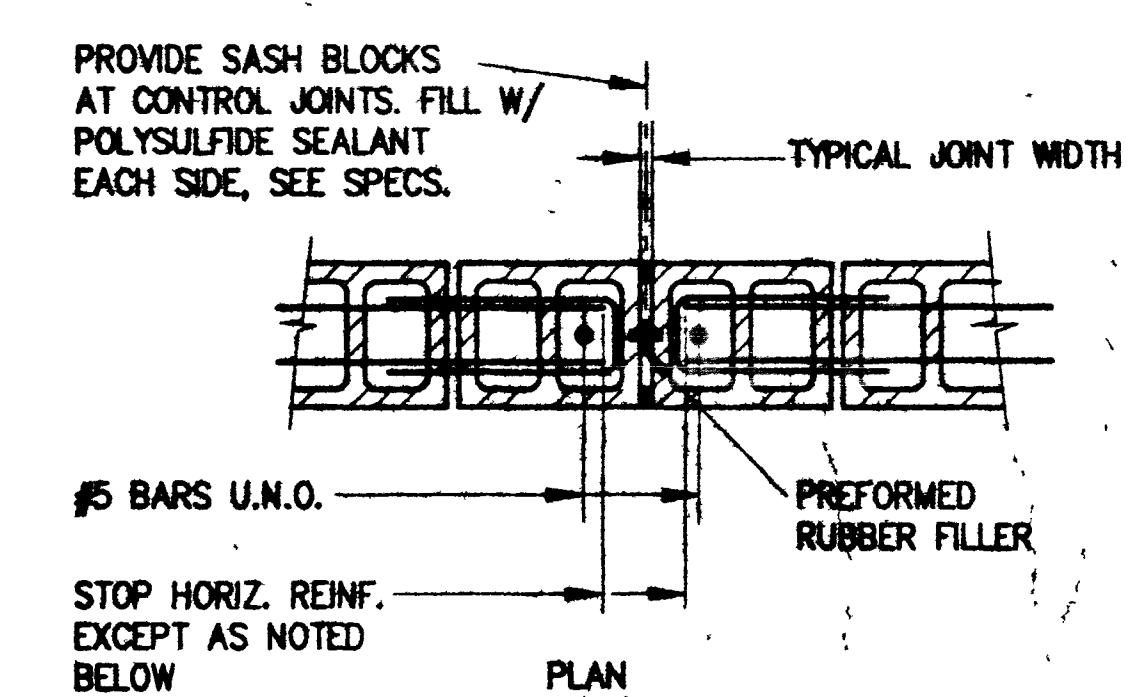
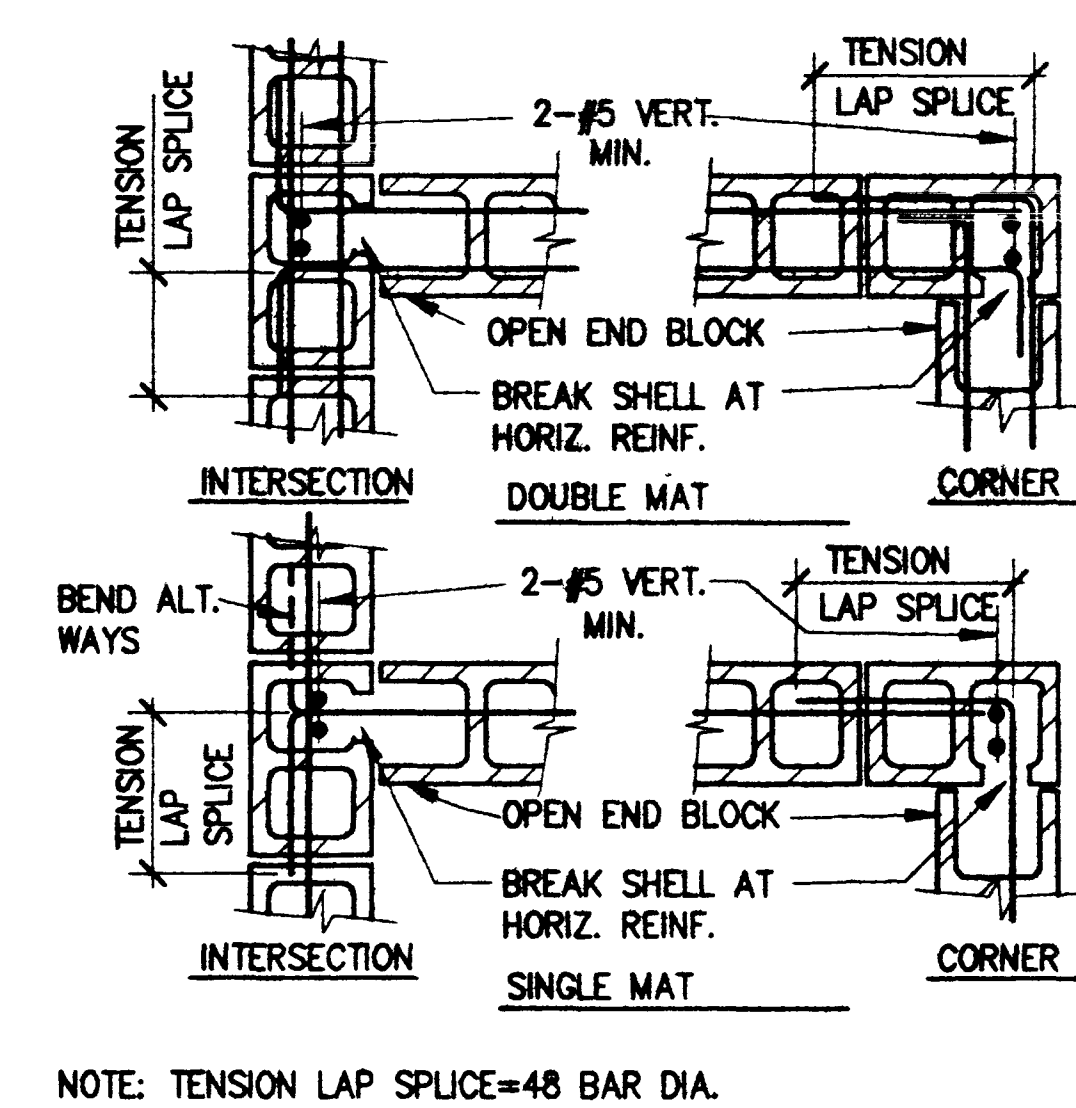
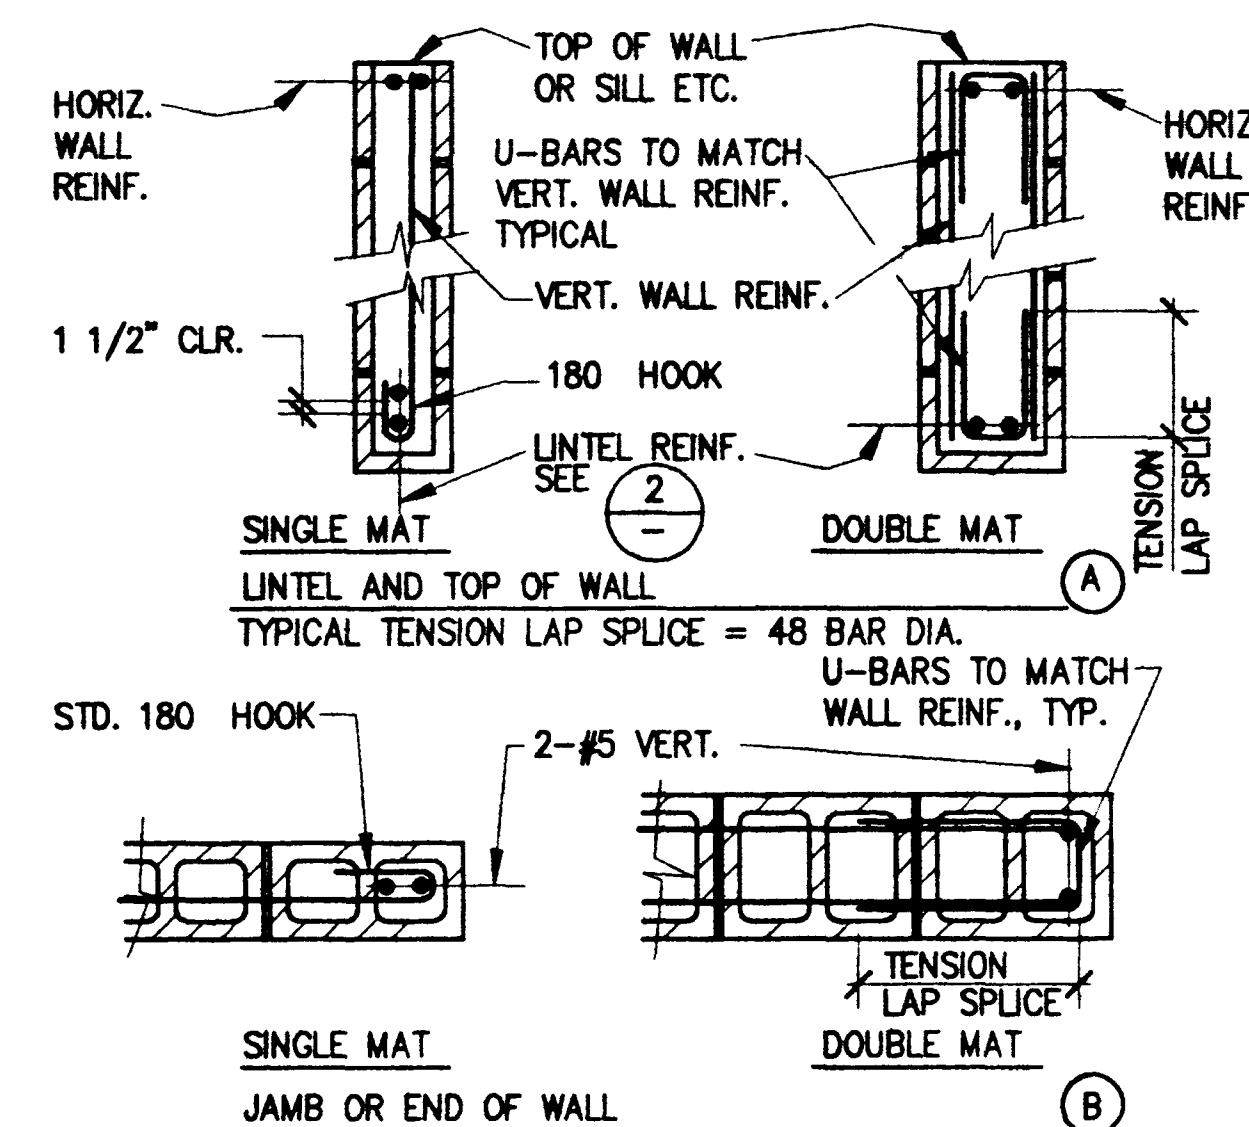
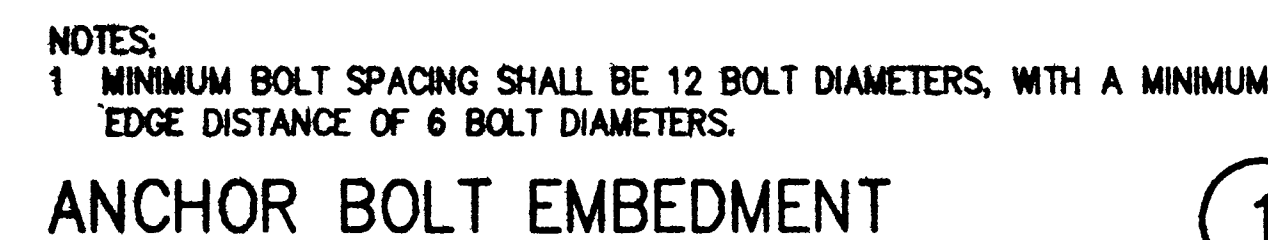
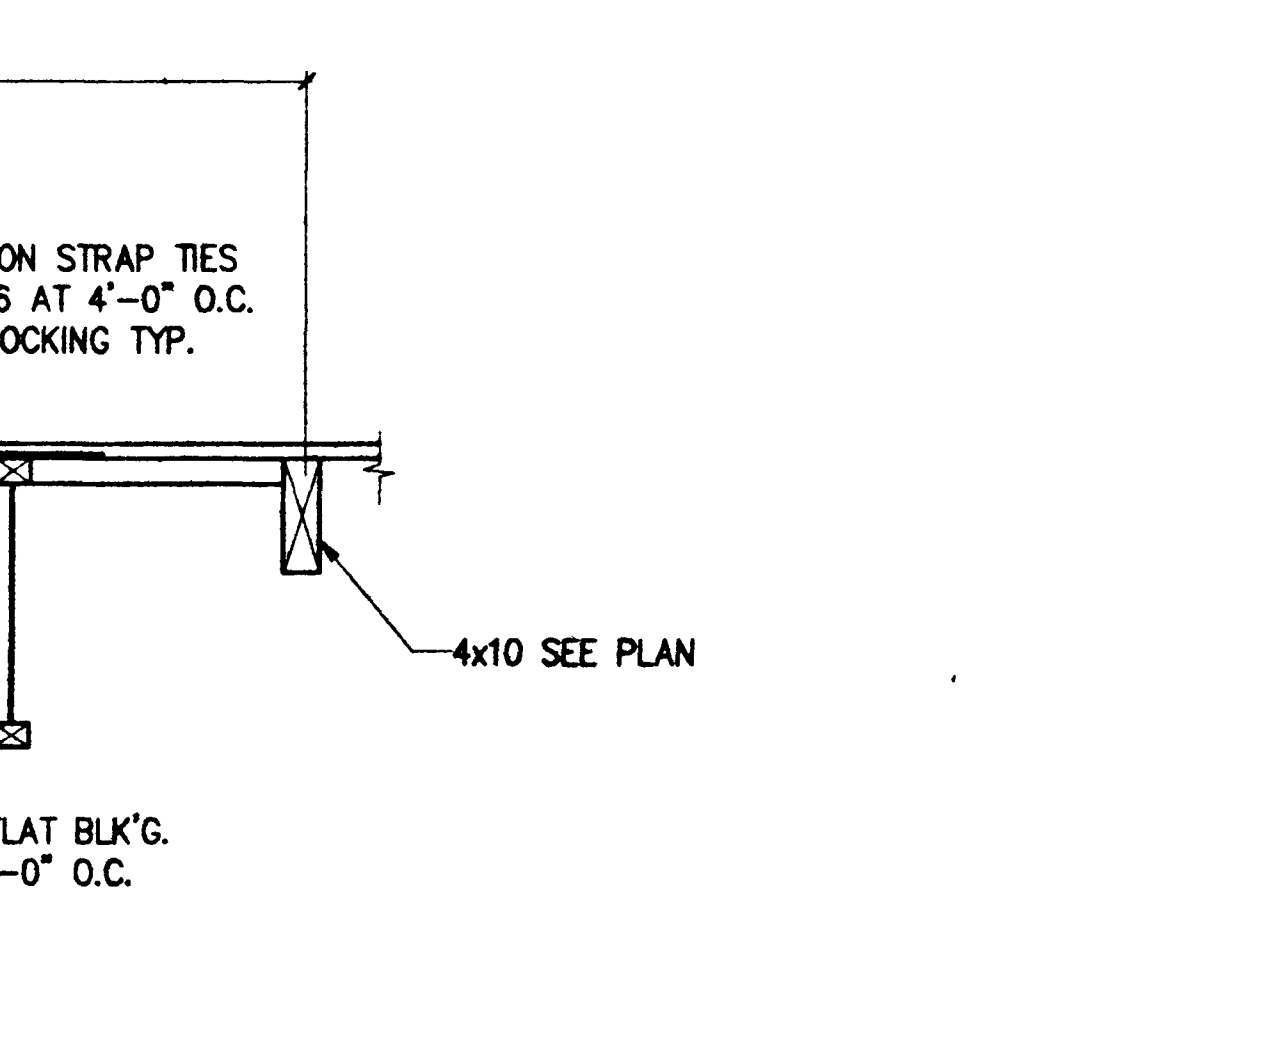
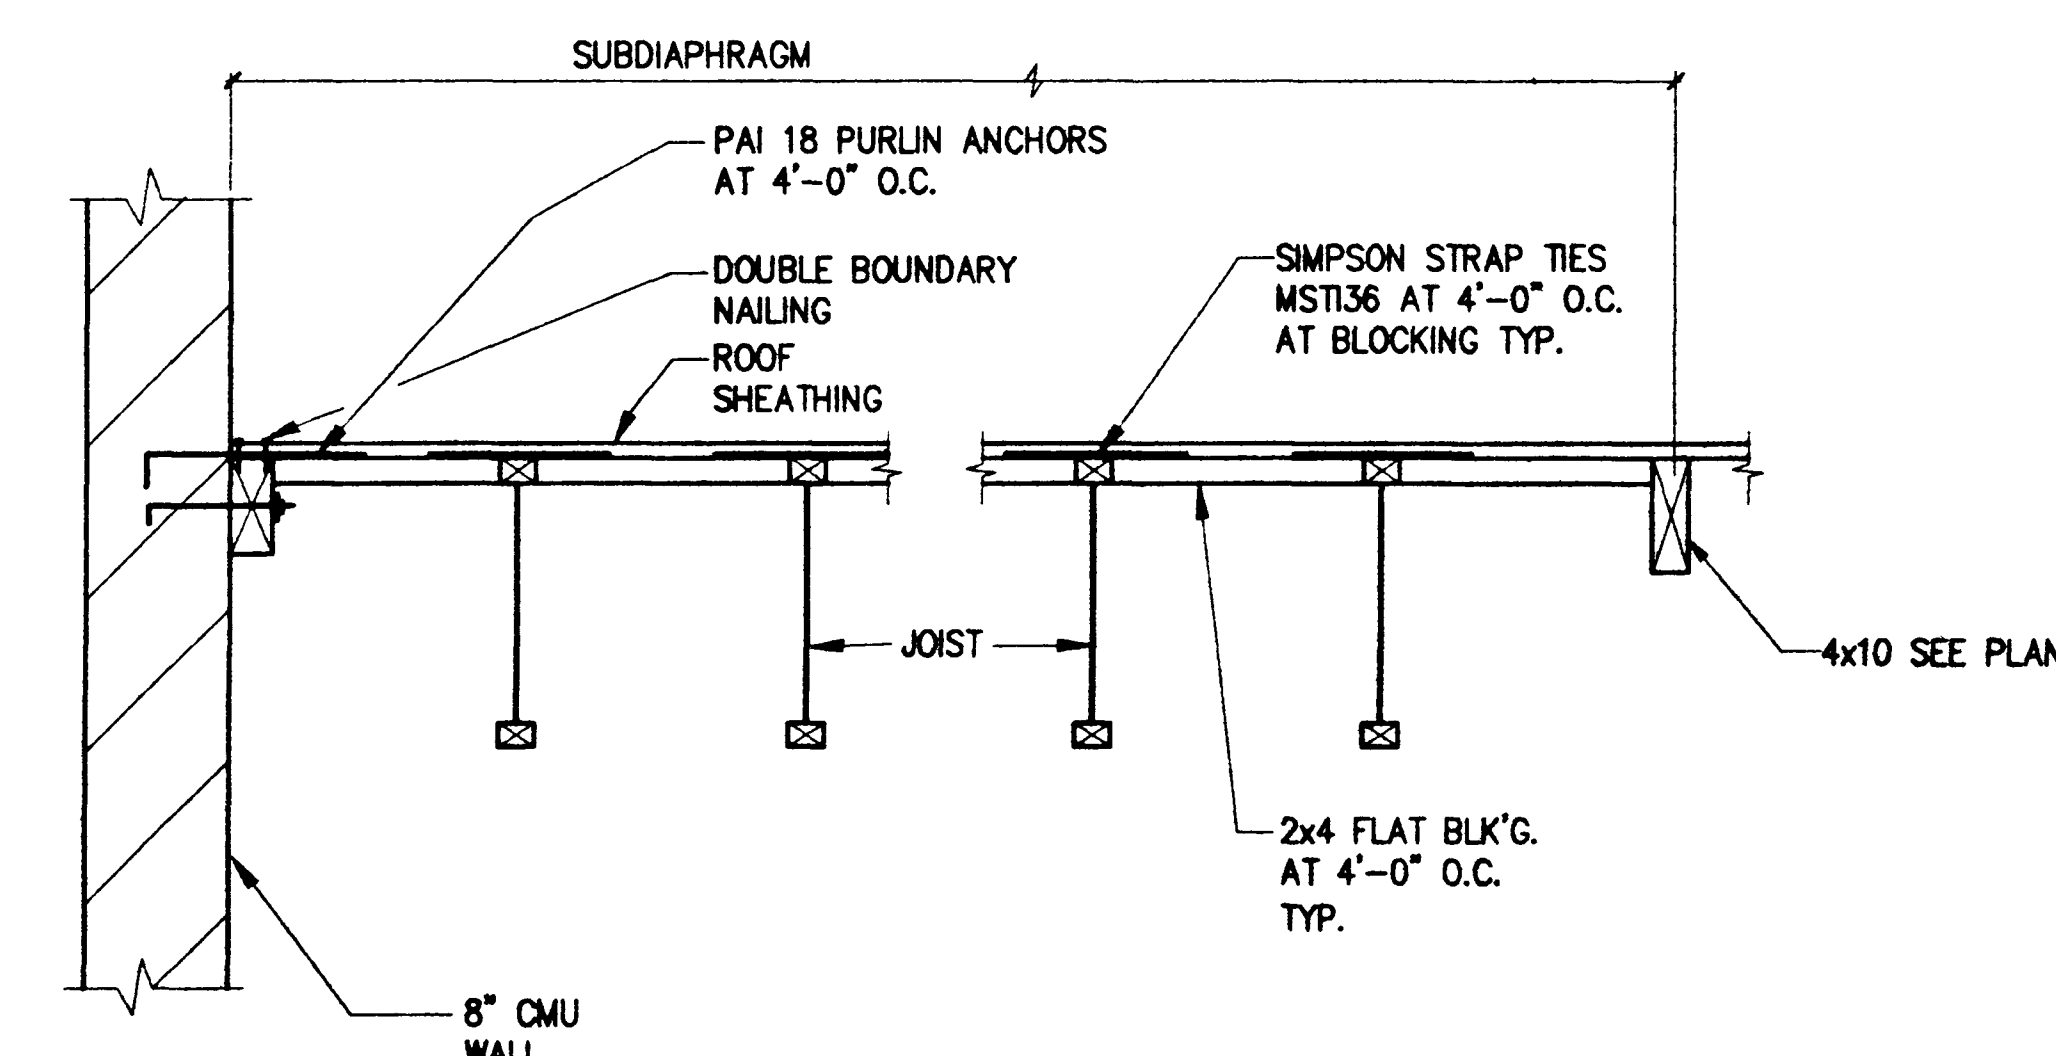
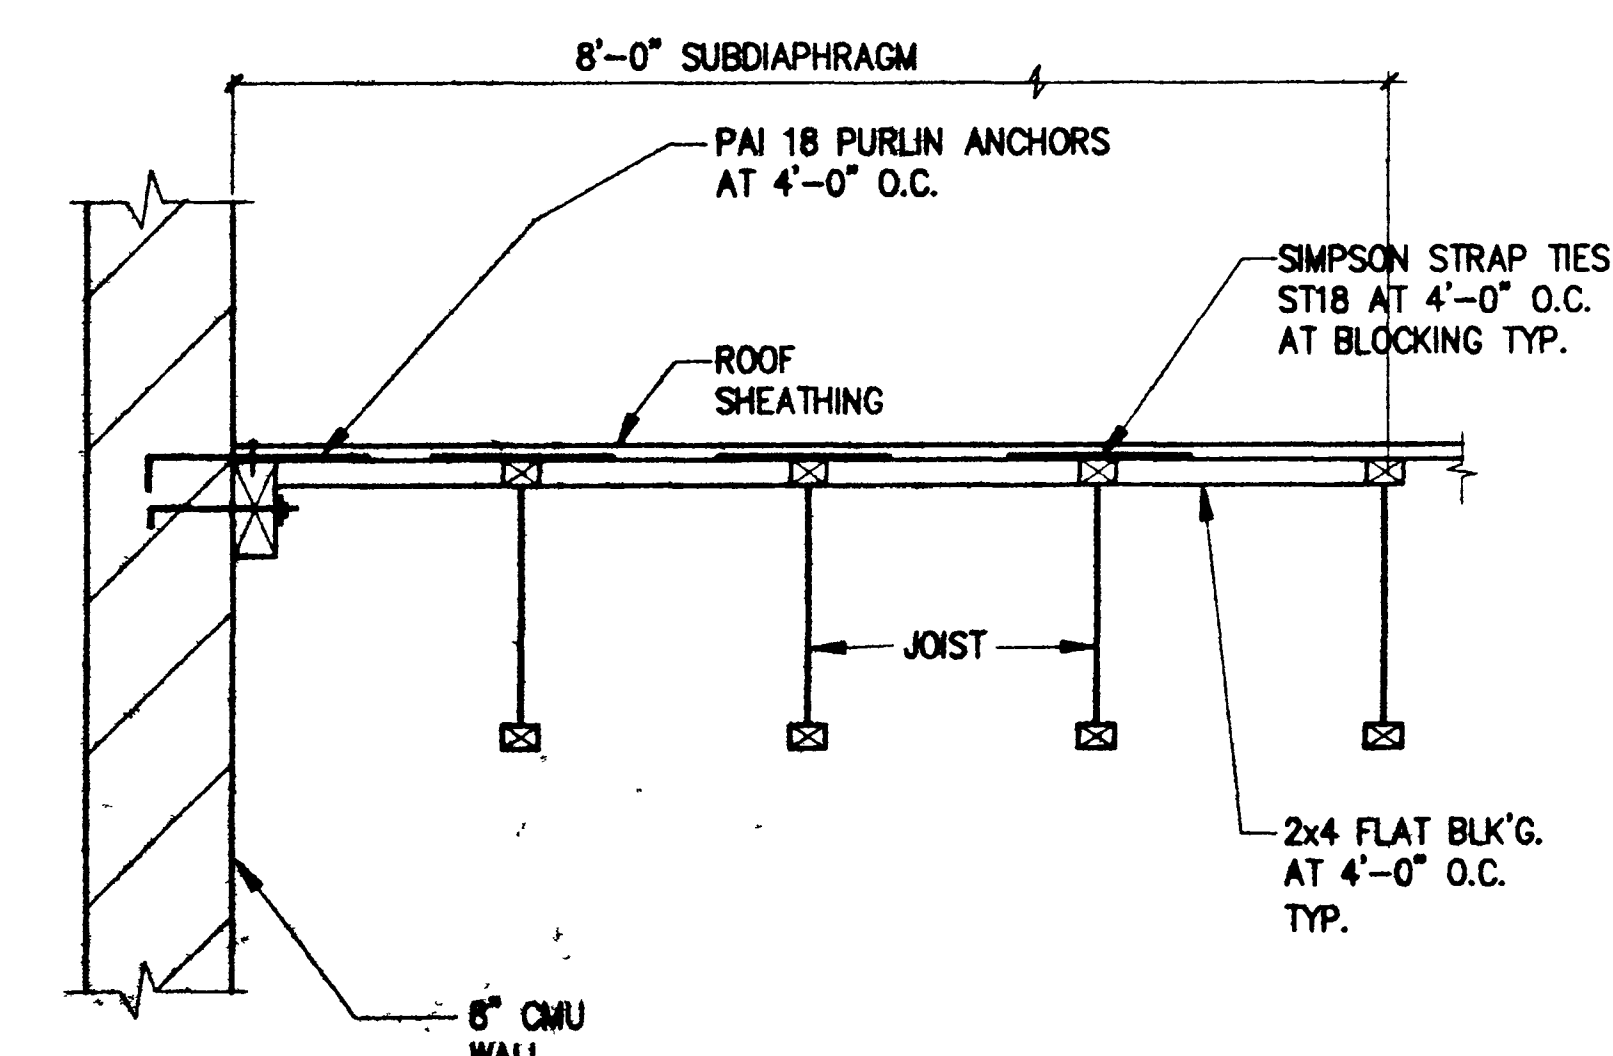
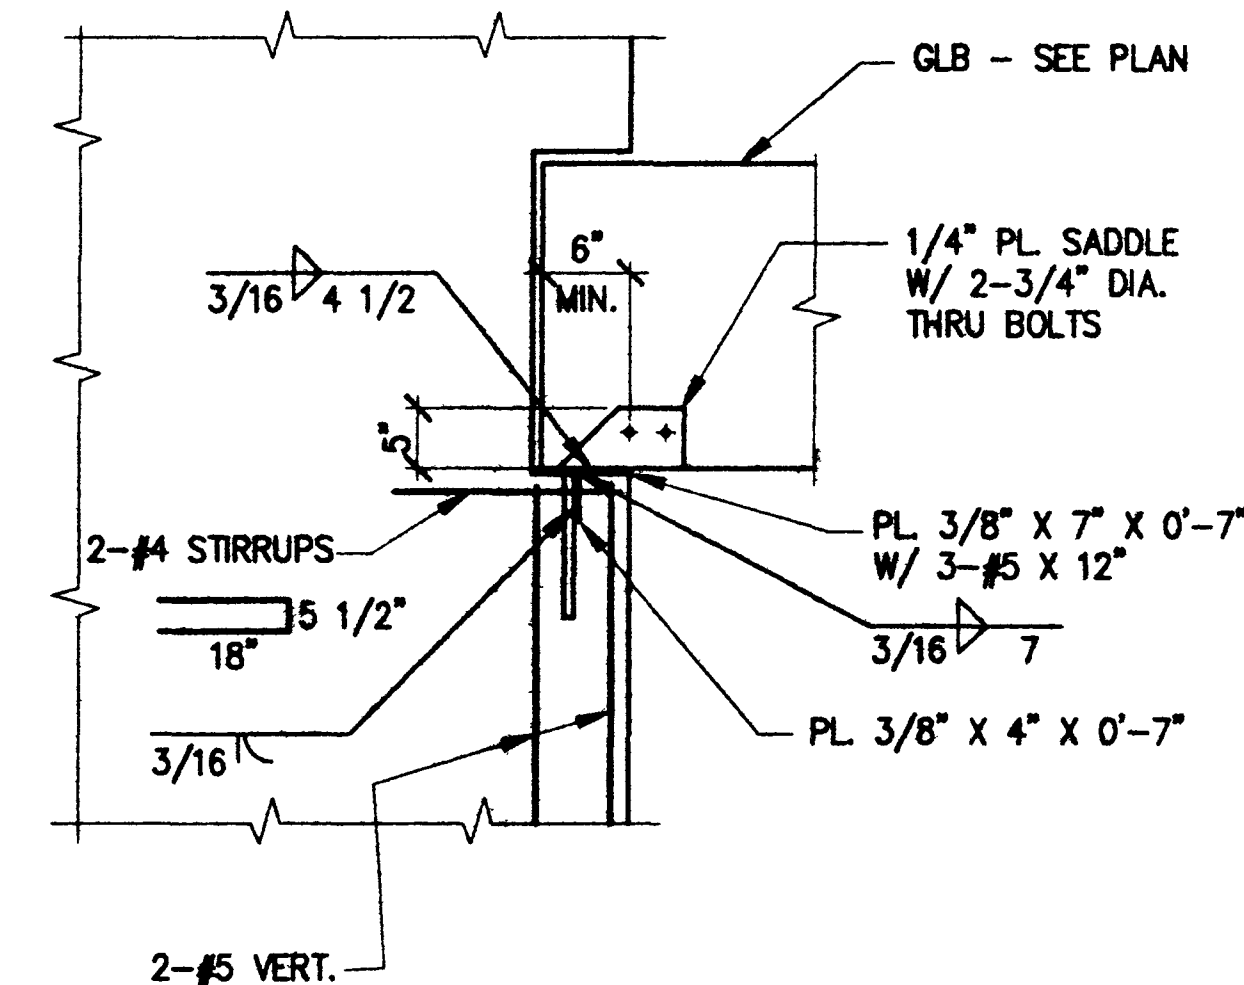


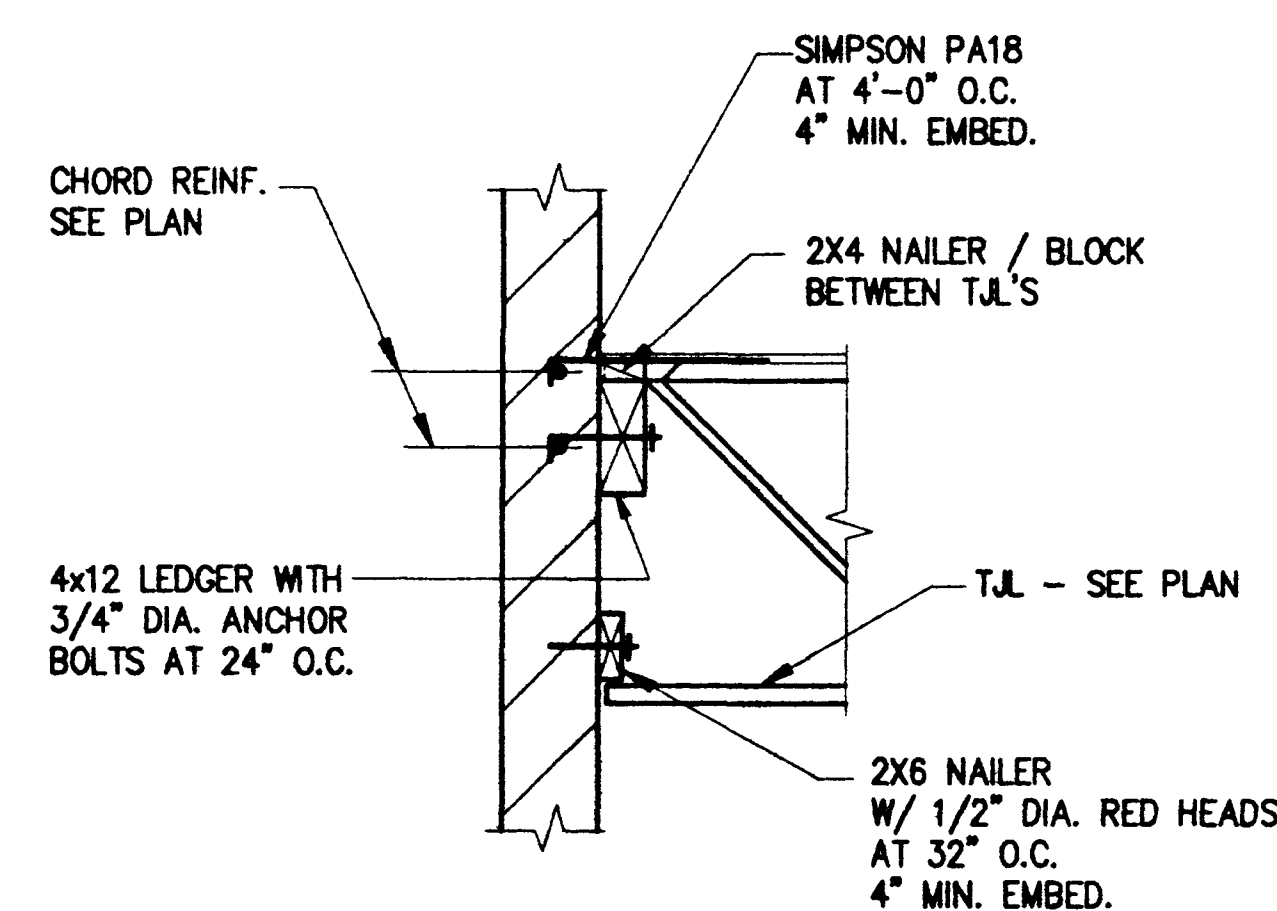

HEADER SCHEDULE *		
SOLID	BUILT-UP	SPAN
4x6	2-2x6	UP TO 6'
4x8	2-2x8	OVER 6'-0" UP TO 8'-0"
4x10	2-2x10	OVER 8'-0" UP TO 10'-0"

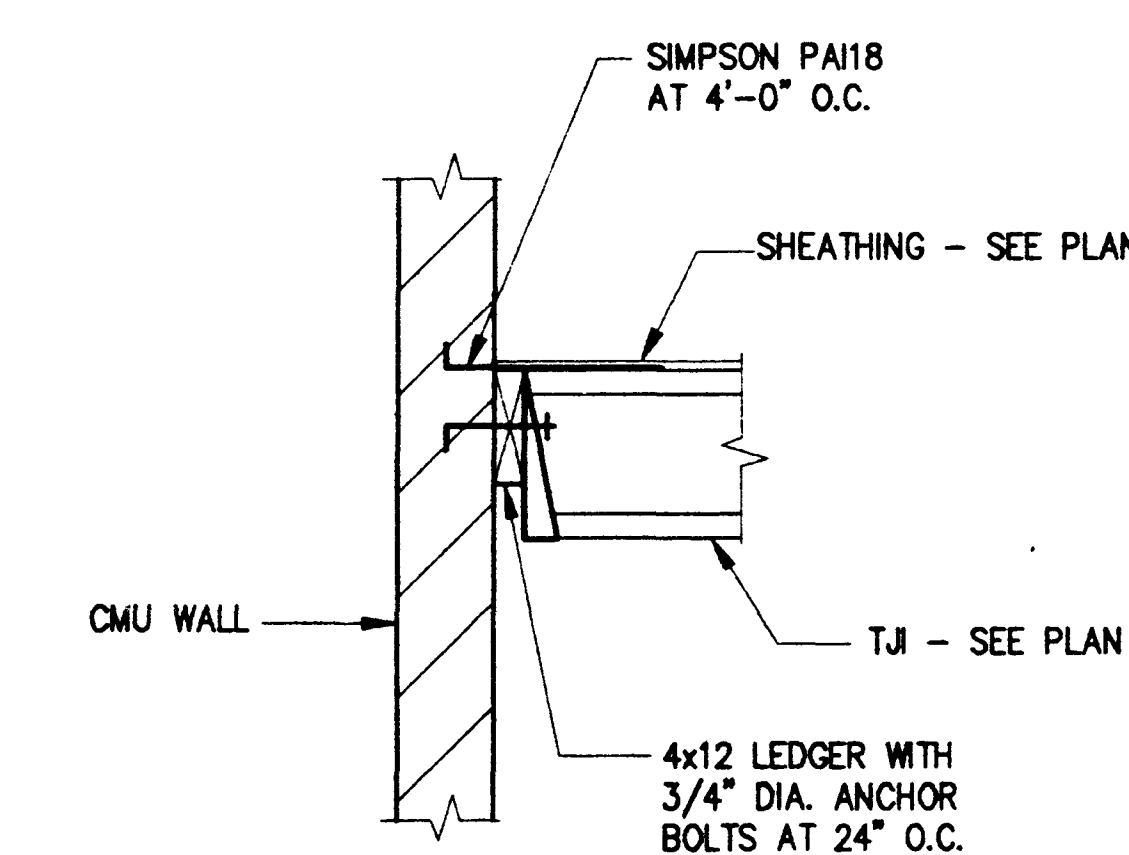

LEDGER CONNECTION

LEDGER CONNECTION

MARTIN & PELTYN, INC.
STRUCTURAL ENGINEERS
1001 RANCHO DRIVE SOUTH
LAS VEGAS, NV 89106
PHONE (702) 385-5300
FAX (702) 384-8494
JOB NO. 2961

1850 East Flamingo Road, Suite 105
Las Vegas, Nevada 89119
(702) 731-0363
Fax (702) 731-9268

Architects

WEST LAS VEGAS ARTS CENTER
DOOLITTLE PARK - LAS VEGAS, NEVADA

Date **8/12/93**

Drawn By SNB	Checked KAA
------------------------	-----------------------

Project No.
92160


Scale:
AS NOTED

Sheet No.
S4.2

671-40



ANCHOR BOLT EMBEDMENT

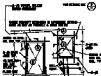

MASONRY WALL OPENINGS




WALL OPENING DETAILS




CMU WALL INTERSECTIONS




CMU WALL CONTROL JOINT

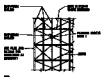

HORIZONTAL PLYWOOD SHEATHING

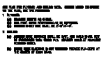


HORIZONTAL SHEATHING NOTES

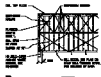

PLYWOOD WALL SHEATHING



PLYWOOD WALL SHEATHING NOTES

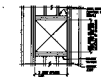


FRAMING AT FLOOR OR ROOF OPENING




STUD WALL FRAMING




LEDGER CONNECTION

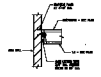

JOINT TO WALL CONN.

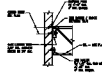


SECTION

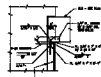


LEDGER CONNECTION




LEDGER CONNECTION

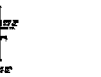

LEDGER CONNECTION

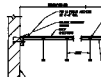

LEDGER CONNECTION

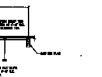

LEDGER CONNECTION



LEDGER CONNECTION