



WEST SIDE GRADE SCHOOL RENOVATION

FOR ECONOMIC OPPORTUNITY BOARD

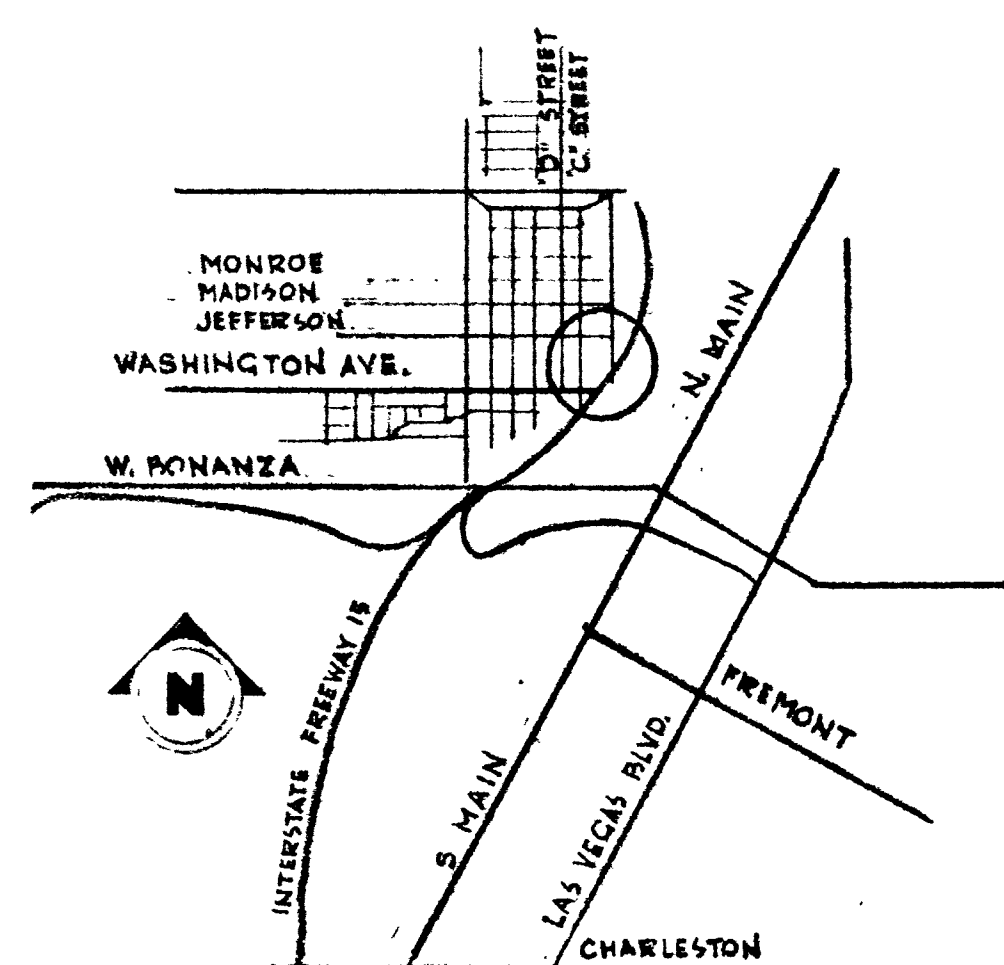

VICINITY MAP

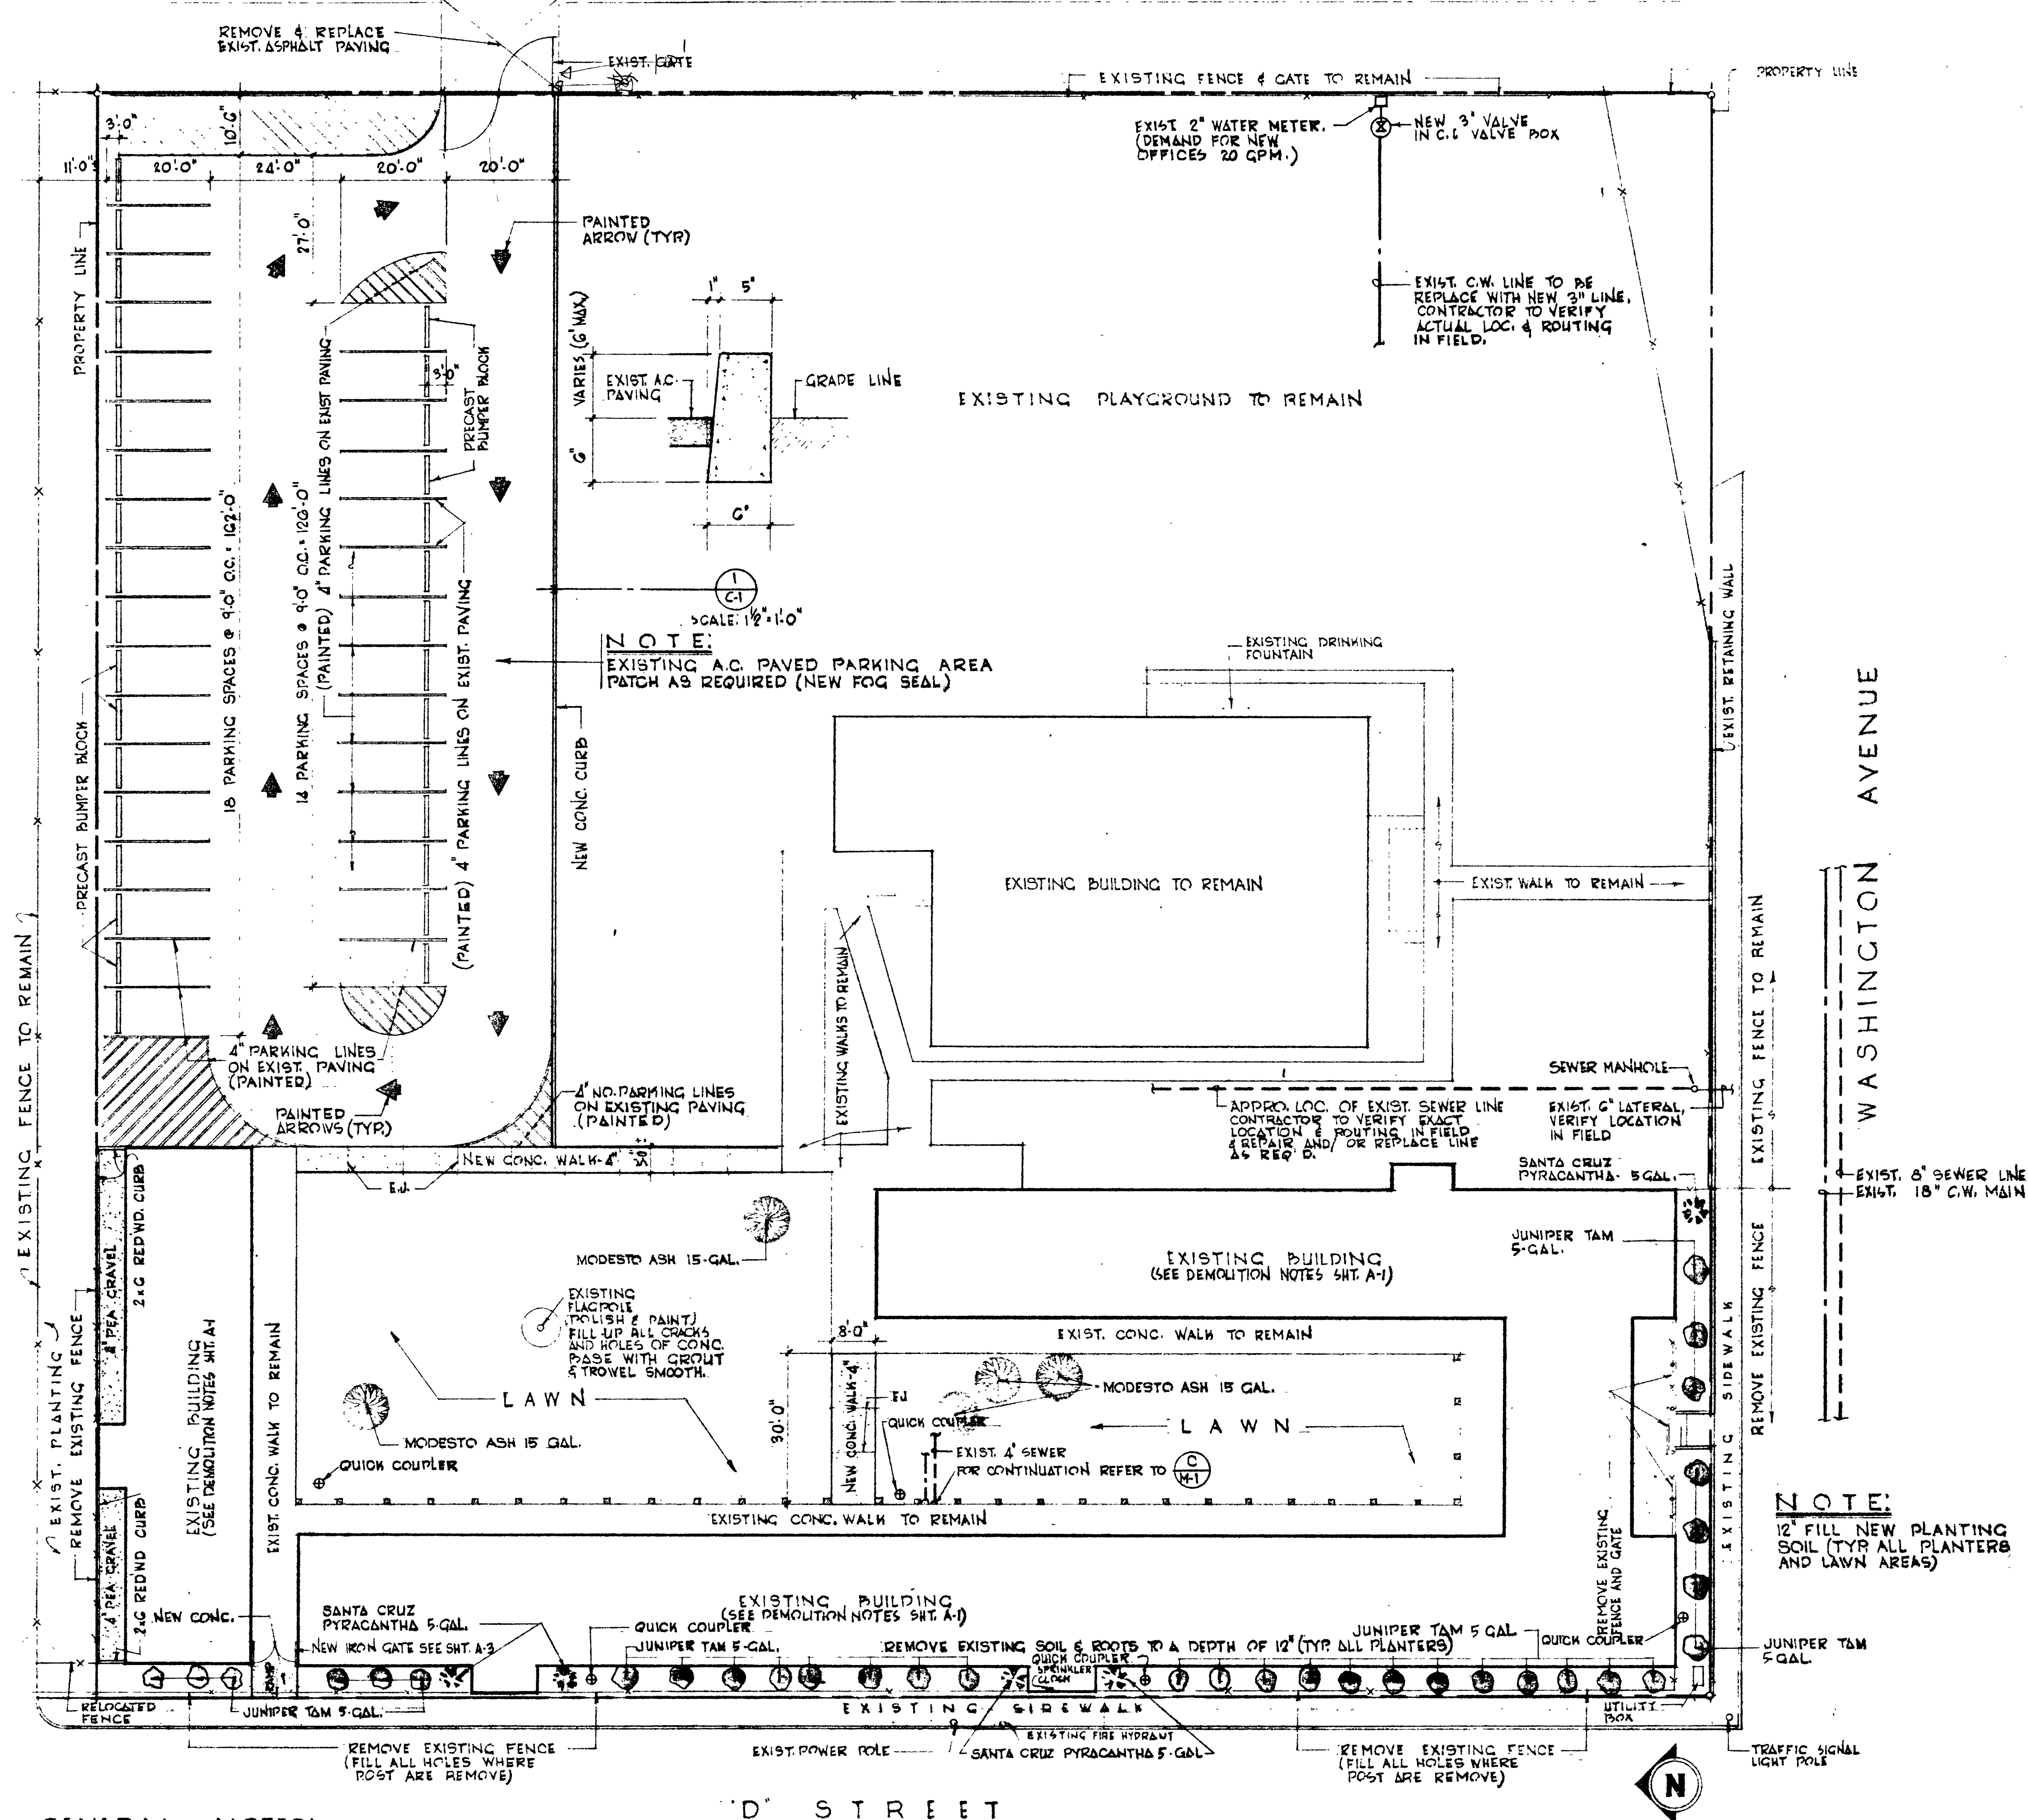

GENERAL NOTES:

- EXISTING SEWER & WATER LINES SHALL BE REVISED TO PROVIDE SERVICE INDICATED ON THE MECHANICAL DWGS. ONLY ALL POINTS AT WHICH THE EXISTING SEWER & WATER SERVE OTHER EXIST. BLDGS. ON THIS SITE SHALL BE DISCONTINUED & PLUGGED AS REQ'D.
- CLEANOUTS TO GRADE SHALL BE ADDED TO THE ON-SITE SEWER AS REQ'D. AT CHANGES IN DIRECTION & AT INTERVALS OF 100 FT. MAX.
- THE CONTRACTOR SHALL VISIT THE JOB SITE PRIOR TO BIDDING SO THAT ALL ACTUAL FIELD CONDITIONS & UTILITY ROUTING CAN BE VERIFIED.

S I T E P L A N

ALL IDEAS, DESIGN, ARRANGEMENTS AND PLANS INDICATED OR REPRESENTED BY THIS DRAWING ARE OWNED BY AND THE PROPERTY OF WALTER F. ZICK & HARRIS P. SHARP ARCHITECTS - ENGINEERS, INC. AND IN CONNECTION WITH THE SPECIFIC PROJECT, NONE OF SUCH INFORMATION SHALL BE LOANED, REPRODUCED, COPIED, OR DISCLOSED TO ANY PERSON, FIRM OR CORPORATION FOR ANY PURPOSE WHATSOEVER WITHOUT THE WRITTEN PERMISSION OF WALTER F. ZICK & HARRIS P. SHARP ARCHITECTS - ENGINEERS, INC.			
MEMBERS OF THE	A. I. A.		
FROM THE OFFICE OF:			
WALTER F. ZICK & HARRIS P. SHARP			
ARCHITECTS - ENGINEERS, INC.			
LAS VEGAS, NEVADA			
NO.	DATE	REVISIONS	BY
SHEET TITLE SIT PLAN JOB TITLE WEST SIDE GRADE SCHOOL RENOVATION LAS VEGAS, NEVADA			
JOB NUMBER 576-2			
DATE JAN. 10, 1971			
DRAWN BY R.R.			
CHECKED EMG & CRB			
SHEET NUMBER C-1			

C-1

SCALE 1/8"=1'-0"

