



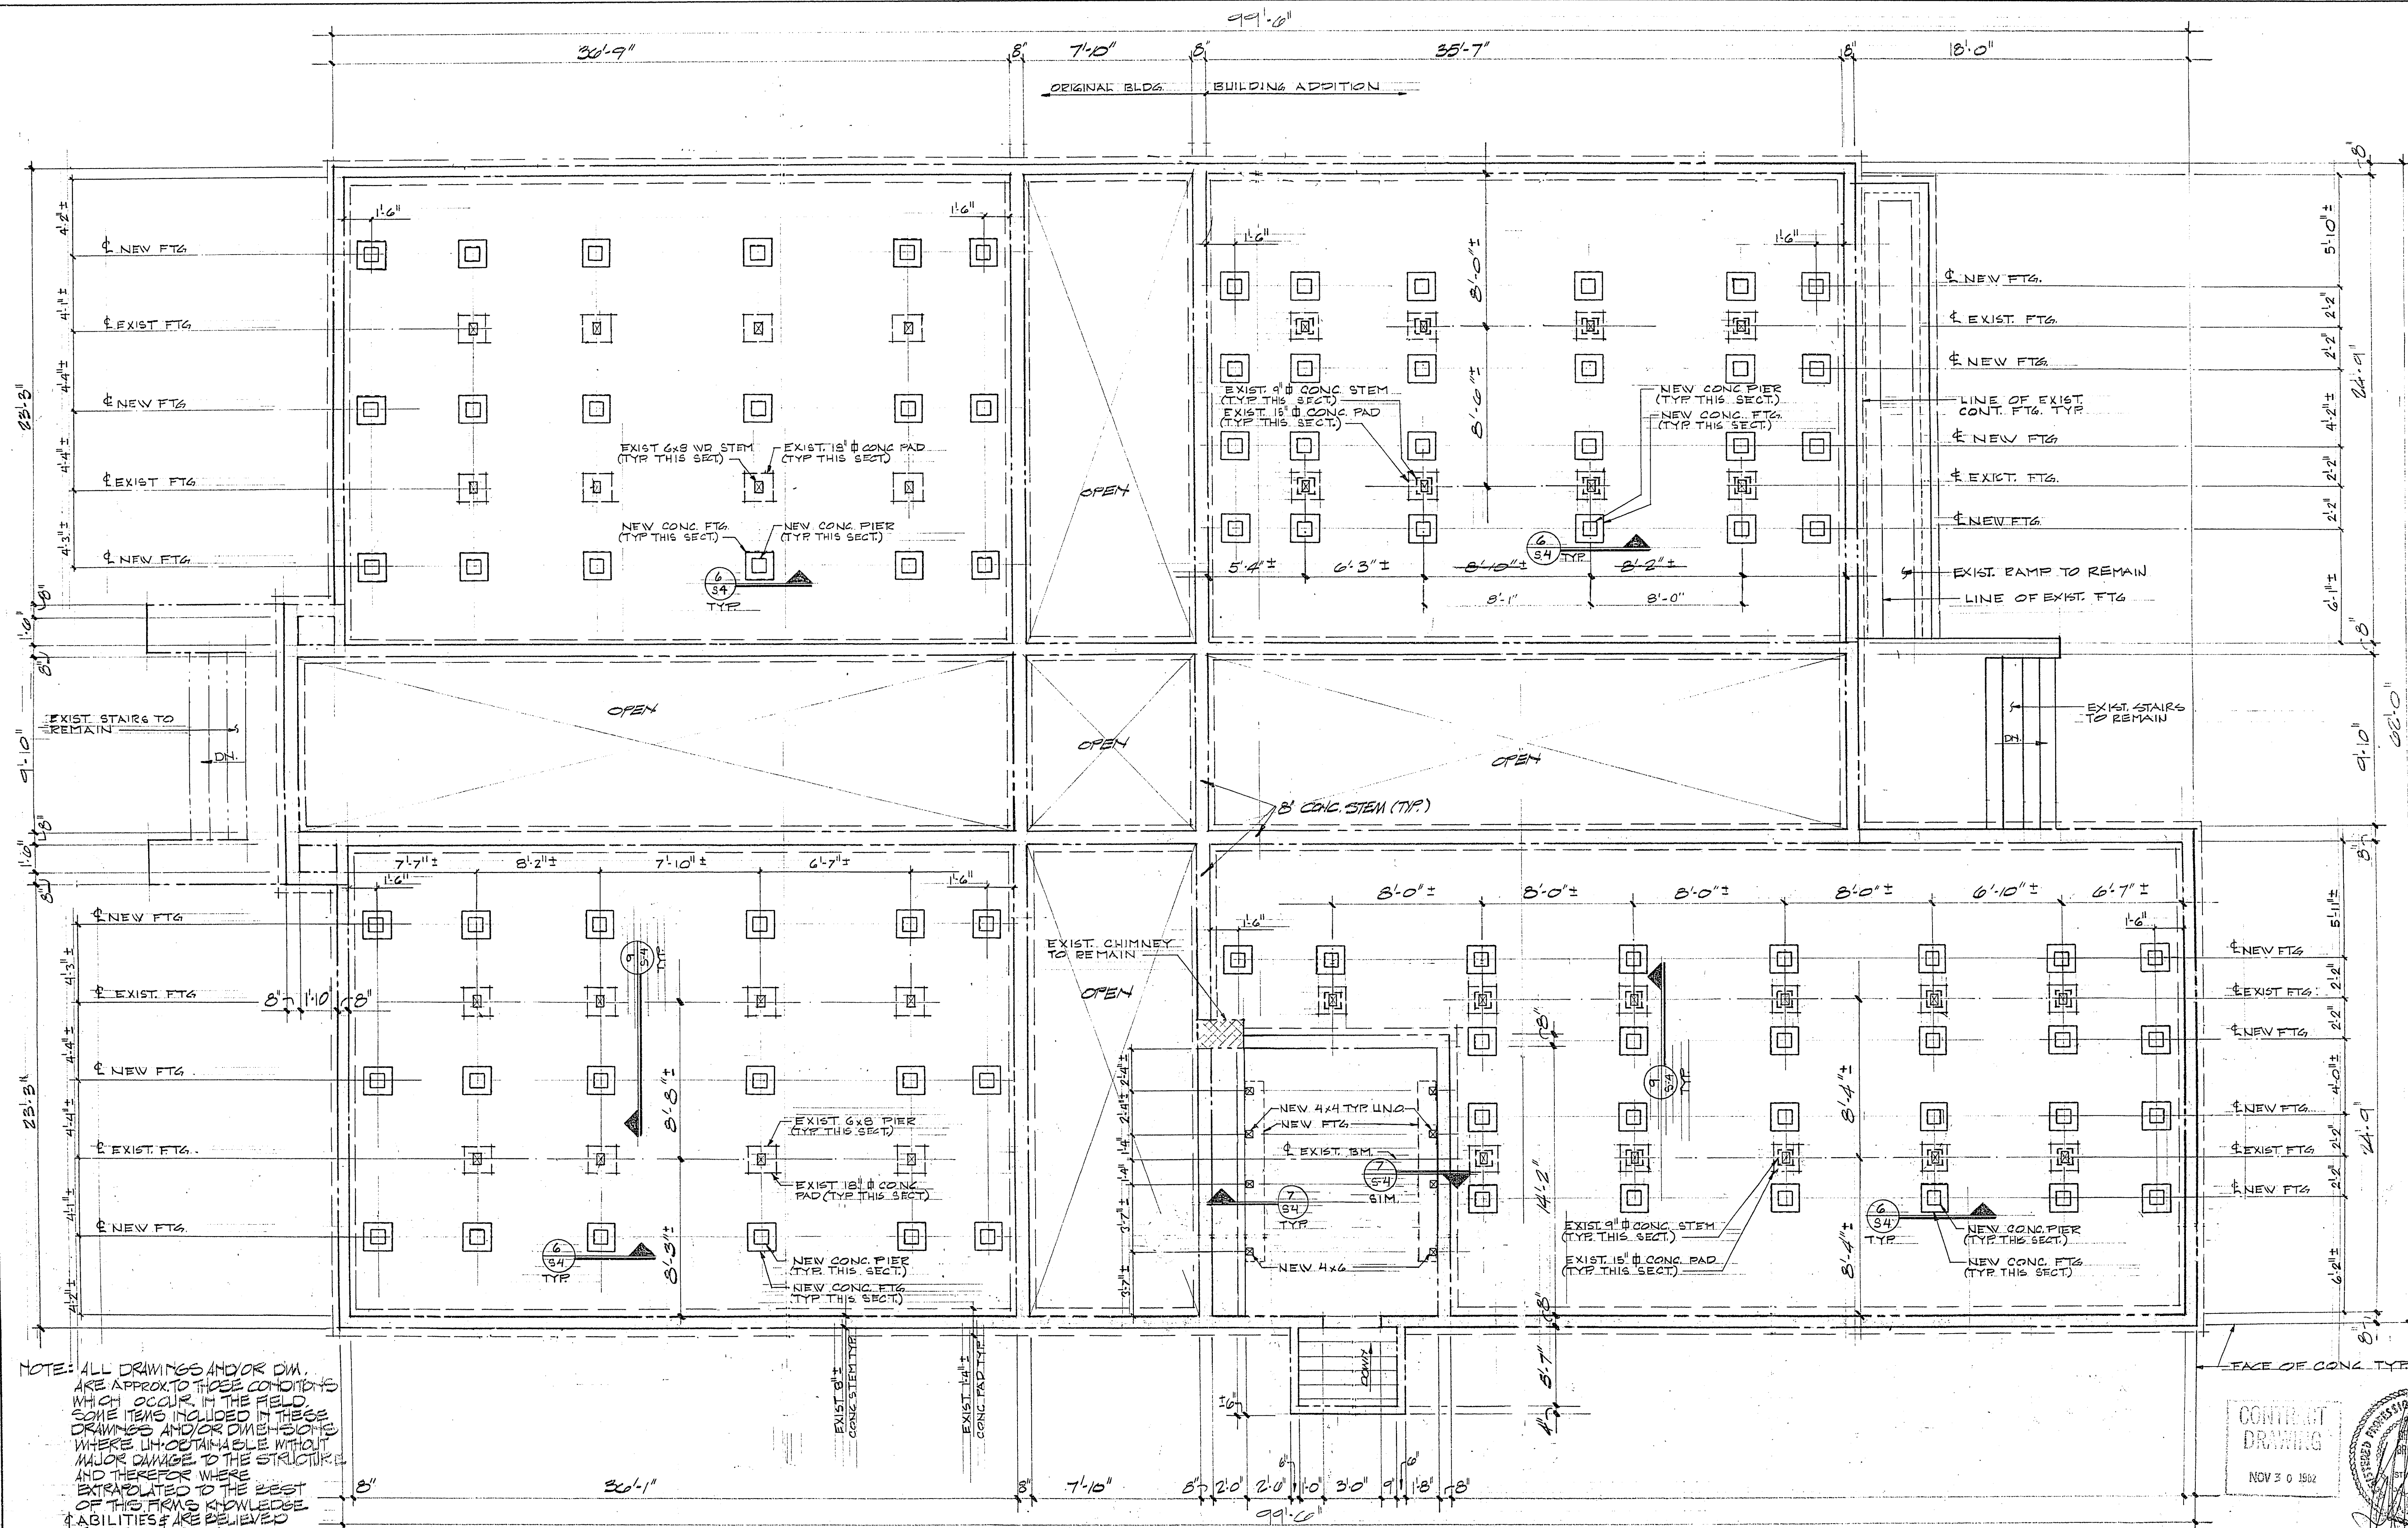

FOUNDATION PLAN

NORTH

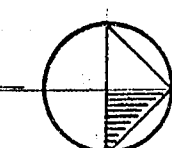

FOUNDATION GENERAL NOTES


- FOOTING ELEVATIONS SHOWN ON PLANS ARE FOR ESTIMATING PURPOSES ONLY AND SHALL BE VERIFIED IN THE FIELD.
- EXISTING FOOTINGS SHALL BE VERIFIED BY THE CONTRACTOR WHERE USED FOR SUPPORT OF NEW CONSTRUCTION.
- ALL FOOTINGS SHALL REST ON MATERIAL CAPABLE OF SUPPORTING 4000 P.S.F. MINIMUM WITHOUT SIGNIFICANT SETTLEMENT.

- A SOILS ENGINEER SHALL INSPECT ALL FOOTING EXCAVATIONS AND FILLS TO VERIFY DEPTHS AND SOIL BEARING CAPACITY PRIOR TO PLACEMENT OF FORMS AND/OR REINFORCING STEEL.
- FOR SOIL INFORMATION REFER TO FOUNDATION INVESTIGATION BY GEG-NEVADA, PROJECT NO. 80033-A, DATED MARCH 5, 1980.
- ALL BACK FILL SHALL BE COMPACTED TO 90% OF MAXIMUM DENSITY (ASTM D1577) UNDER THE SUPERVISION OF A SOILS ENGINEER.

NO.	DATE	REVISION
1	9-23-80	RELEASED FOR BUILDING DEPT. PLAN CHECK
2	9-16-80	PHASE III REVISIONS
3	9-3-80	RELEASED FOR PHASE III

WEST SIDE SCHOOL
OLD SCHOOL RENOVATION
FOR
THE CITY OF LAS VEGAS, NEV.

80007
J. DEB
F.C.C.
G.A.D.
MAY 9 1980

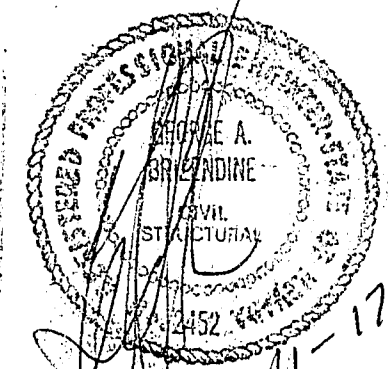

51