




NOTE:
CONTRACTOR TO COORDINATE
WITH OWNER FOR RE-ALIGNMENT
OF EXISTING DRIVE

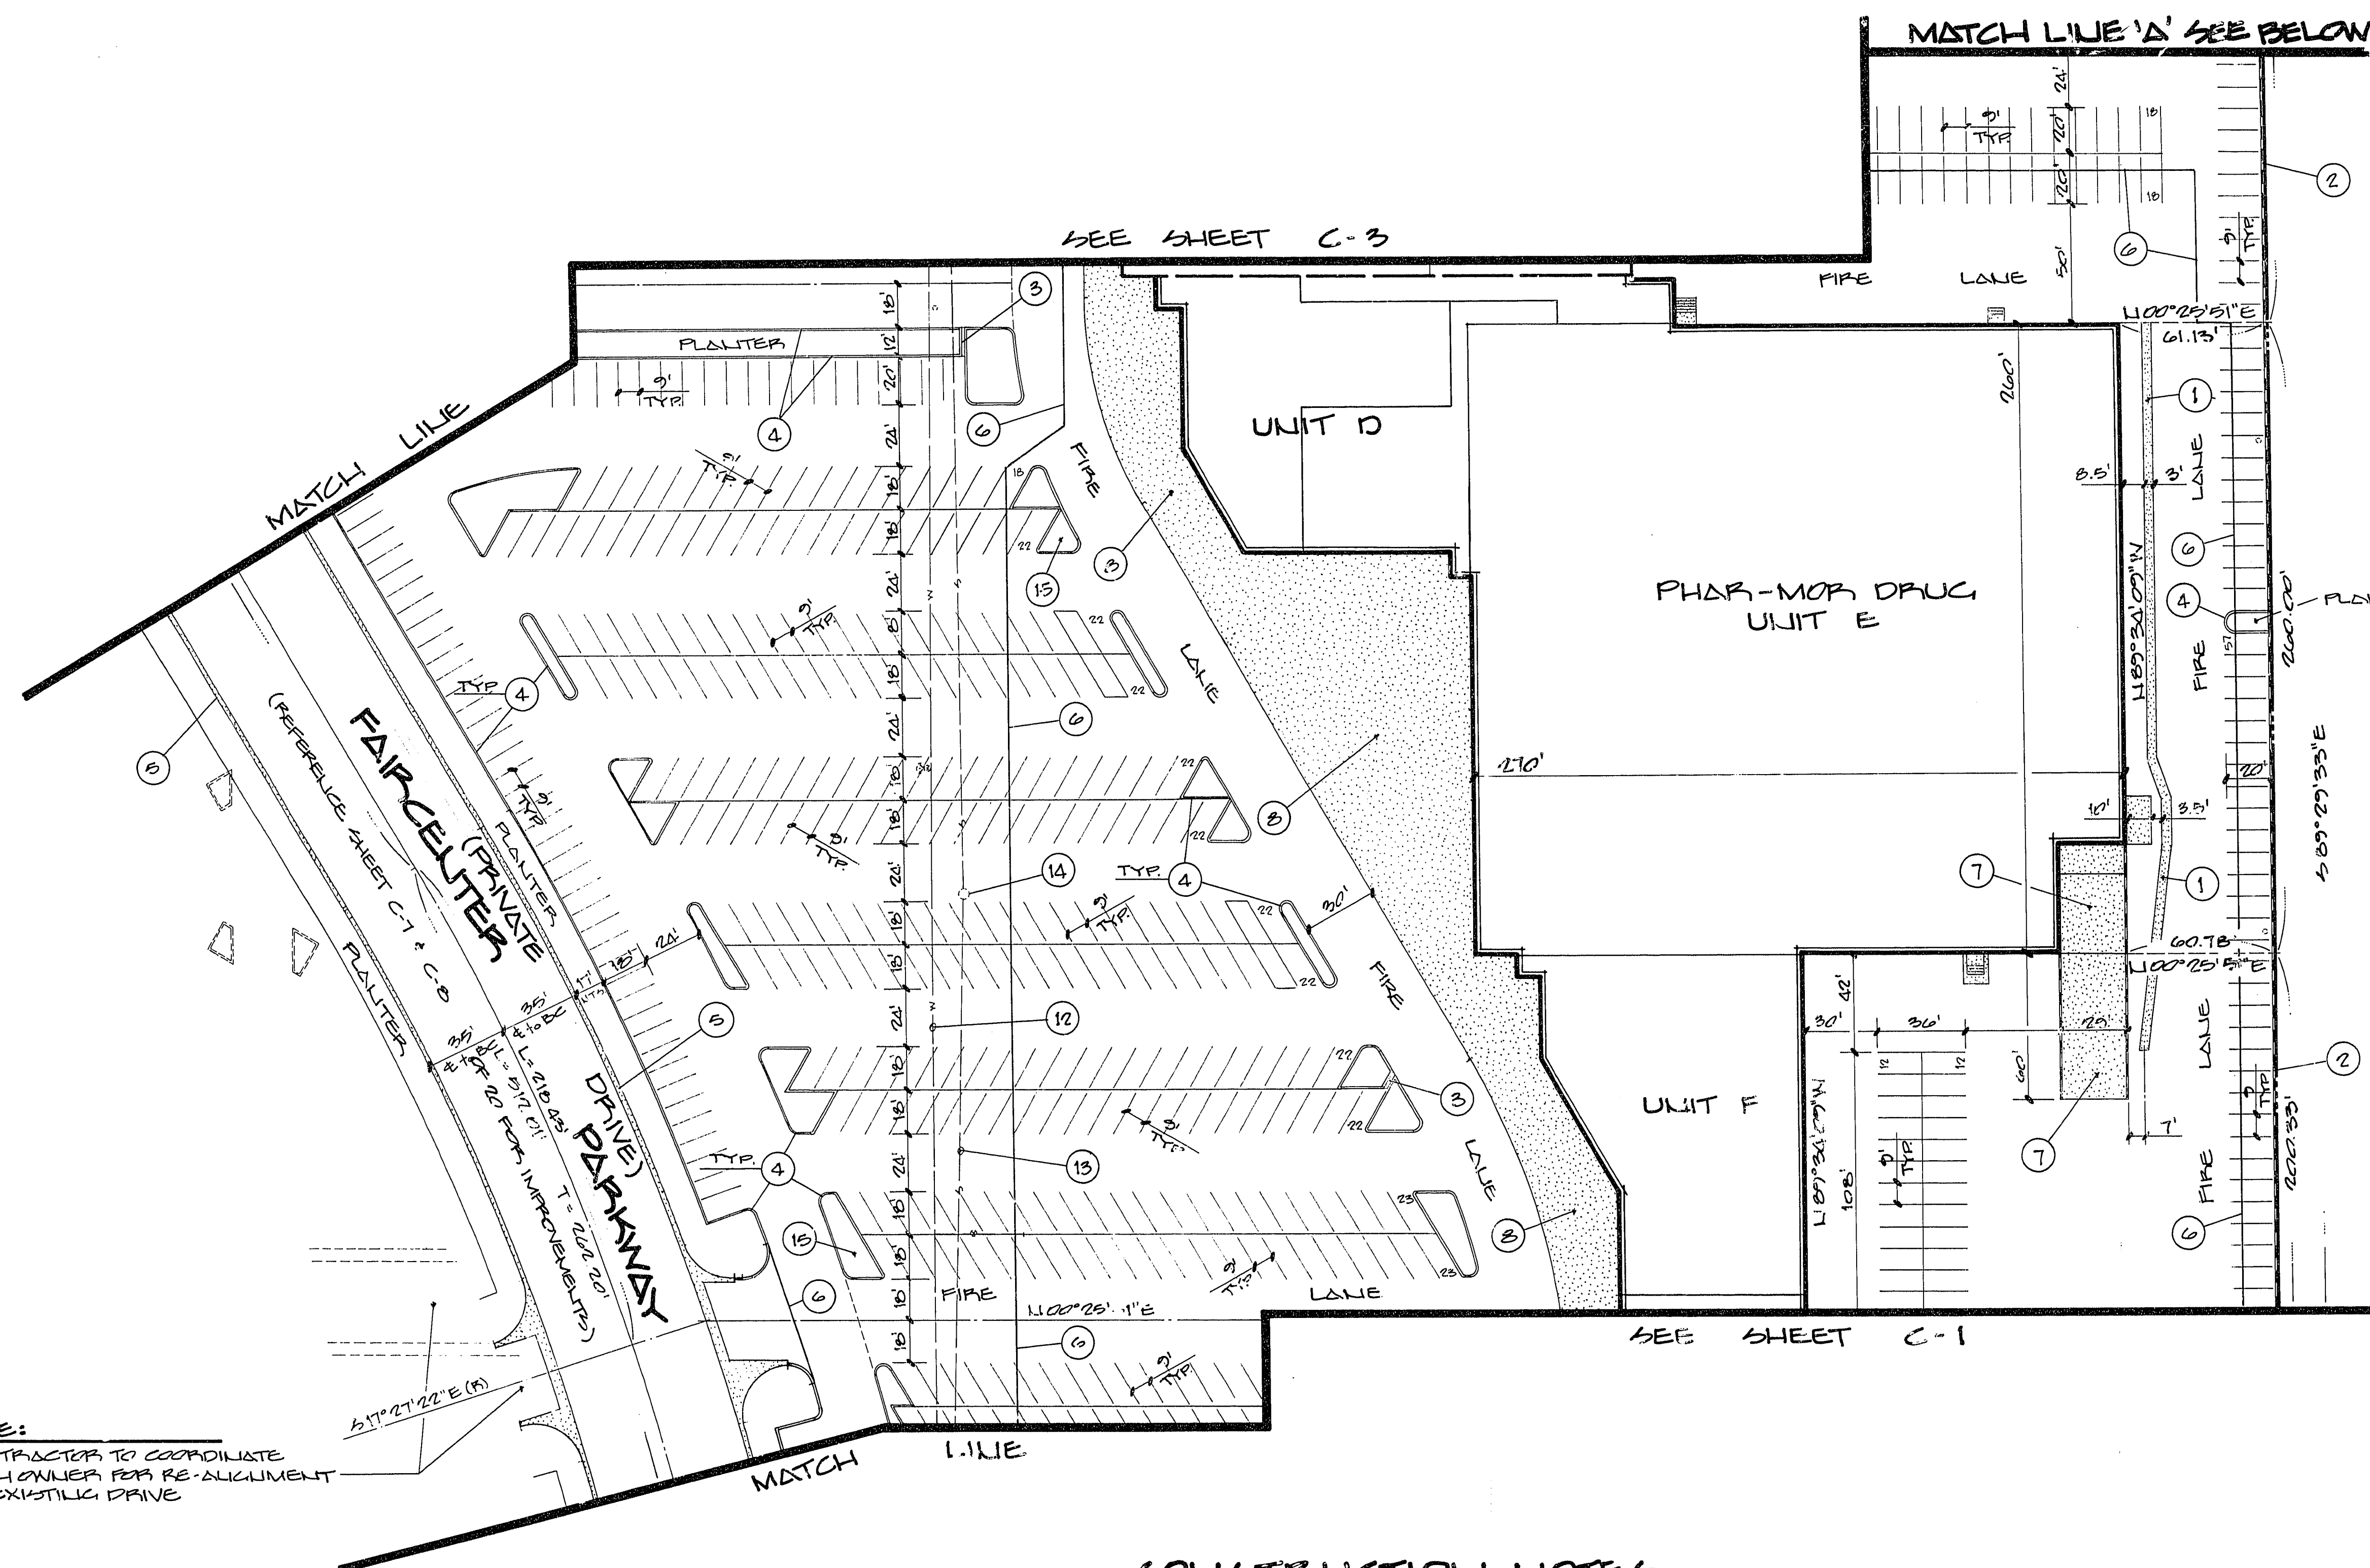

MATCH LINE B SEE SHEET C-3

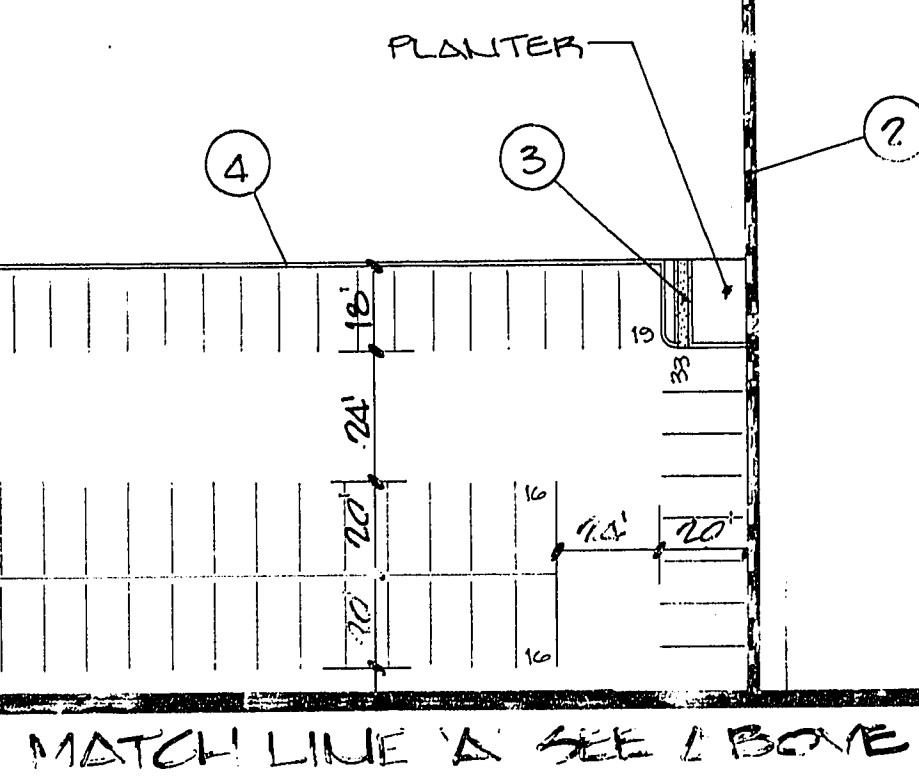

ARVILLE STREET

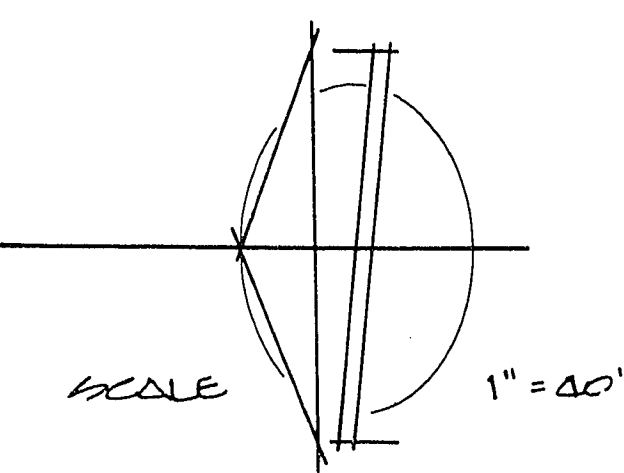

CONSTRUCTION NOTES

- 1 Construct concrete valley gutter per detail 2 Sheet C-13 of 20
- 2 Construct 6' high concrete block wall per CLV specifications
- 3 Construct concrete drainage channel per detail 4 Sheet C-13 of 20
- 4 Construct "A" type concrete curbing per detail 1 Sheet C-13 of 20
- 5 Construct "L" type curb & gutter per detail 3 Sheet C-13 of 20
- 6 Limits of new AC pavement. Match existing pavement
- 7 Loading dock. See Architectural drawings for details
- 8 Concrete sidewalk, stairs, ramps & planters. See Architectural Plans for details
- 9 Existing 5' wide concrete sidewalk
- 10 Existing 30' +/- wide driveway
- 11 Existing 4' wide concrete valley gutter
- 12 Existing 12" water line (private)
- 13 Existing 8" sewer line (private)
- 14 Existing sewer manhole
- 15 Construct planter. See detail 5 Sheet C-13 of 20

DATE	REVISIONS	APPROVED
JUL 15, 1990		
DESIGN	ANNA	
DRAWN	ANNA	
CHECK		
SCALE	1" = 40'	

BAUGHMAN & TURNER	PREPARED FOR:	SEB BECK ASSOC.
CIVIL ENGINEERS	DATE	
MINING ENGINEERS	DESIGN	
LAND SURVEYORS	DRAWN	
2335 WEST CHARLESTON BOULEVARD	CHECK	
LAS VEGAS, NEVADA 89102	SCALE	

WESTLAND FAIR PHASE I	PROJECT	1-17-90
CITY OF LAS VEGAS	NO. 1	
CLERK OF THE DISTRICT COURT		
CLERK OF THE DISTRICT COURT		