


CONSTRUCTION PHASING NOTE

CONTRACTOR TO COORDINATE CONSTRUCTION WITH THE PROJECT DEVELOPER TO MINIMIZE INTERRUPTION OF INGRESS AND EGRESS TO CHARLESTON BOULEVARD BY TRAFFIC TO AND FROM EXISTING BUSINESSES.

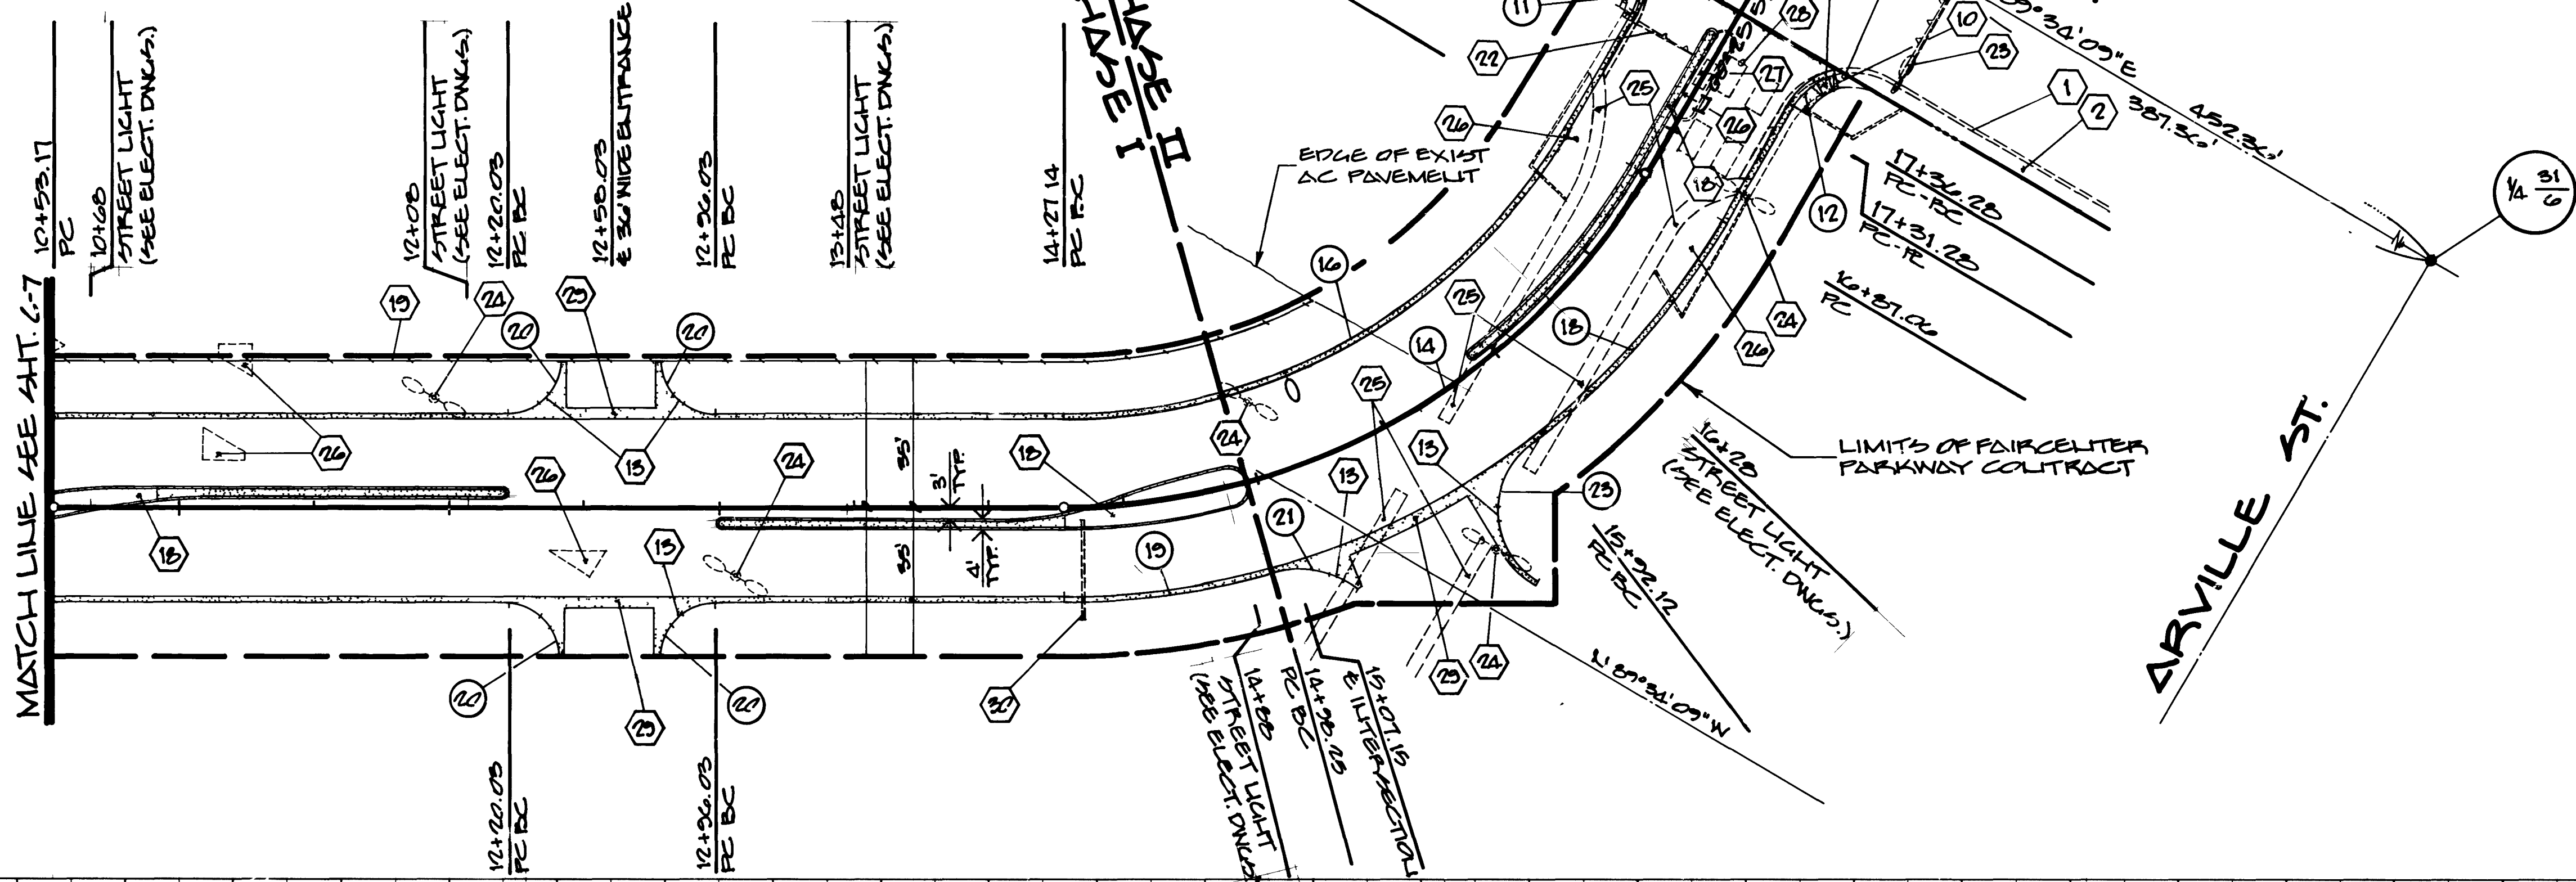

CURVE DATA

LI	R	Δ	L	T
1	364.00'	30° 25' 53"	512.01'	262.20'
2				
3	729.00'	15° 03' 11"	244.07'	112.74'
4	333.00'	15° 15' 01"	266.97'	134.29'
5	20.00'	33° 07' 36"	32.51'	21.12'
6				
7	30.00'	114° 02' 28"	59.71'	46.23'
8				
9	30.00'	51° 21' 00"	30.03'	16.41'
10				
11	25.00'	45° 00' 00"	19.60'	10.36'
12	25.00'	45° 00' 00"	19.60'	10.36'
13				
14	250.00'	57° 34' 07"	259.92'	143.09'
15				
16	215.00'	57° 34' 07"	223.53'	123.05'
17				
18	255.00'	21° 45' 38"	109.24'	54.78'
19	255.00'	16° 17' 45"	51.06'	40.50'
20	20.00'	30° 00' 00"	31.42'	20.00'
21	40.00'	46° 43' 38"	32.62'	17.25'
22	20.00'	72° 16' 11"	32.21'	20.21'
23	30.00'	111° 45' 38"	55.52'	44.25'
24	20.00'	72° 16' 11"	32.21'	20.21'
25	20.00'	57° 55' 31"	30.71'	19.31'
26	20.00'	57° 55' 31"	30.71'	19.31'
27	20.00'	57° 51' 46"	30.67'	19.27'
28	20.00'	57° 51' 46"	30.67'	19.27'
29				
30	729.00'	10° 35' 12"	171.65'	86.09'
31				
32	333.00'	10° 50' 43"	189.10'	94.85'
33				

FAIRCENTER PRIVATE DRIVE

10755

DATE: JUL 15, 1990

DESIGN: ANA

DRAWN: ANA

CHECK: ANA

SCALE: 1" = 40' (V. 1" = 40')

PREPARED FOR: SES BECK ASSOC.

BAUGHMAN & TURNER

CIVIL ENGINEERS

MINING ENGINEERS

LAND SURVEYORS

2325 WEST CHARLESTON BOULEVARD

LAS VEGAS, NEVADA

89102

STREET & STREET LIGHT DESIGN

FAIRCENTER PKY.

SECTION 10, TOWNSHIP 11 SOUTH, RANGE 12 EAST, MERIDIAN 11 WEST

CITY OF LAS VEGAS

NEVADA

WESTLAND FAIR

6508

1074-4083-1