


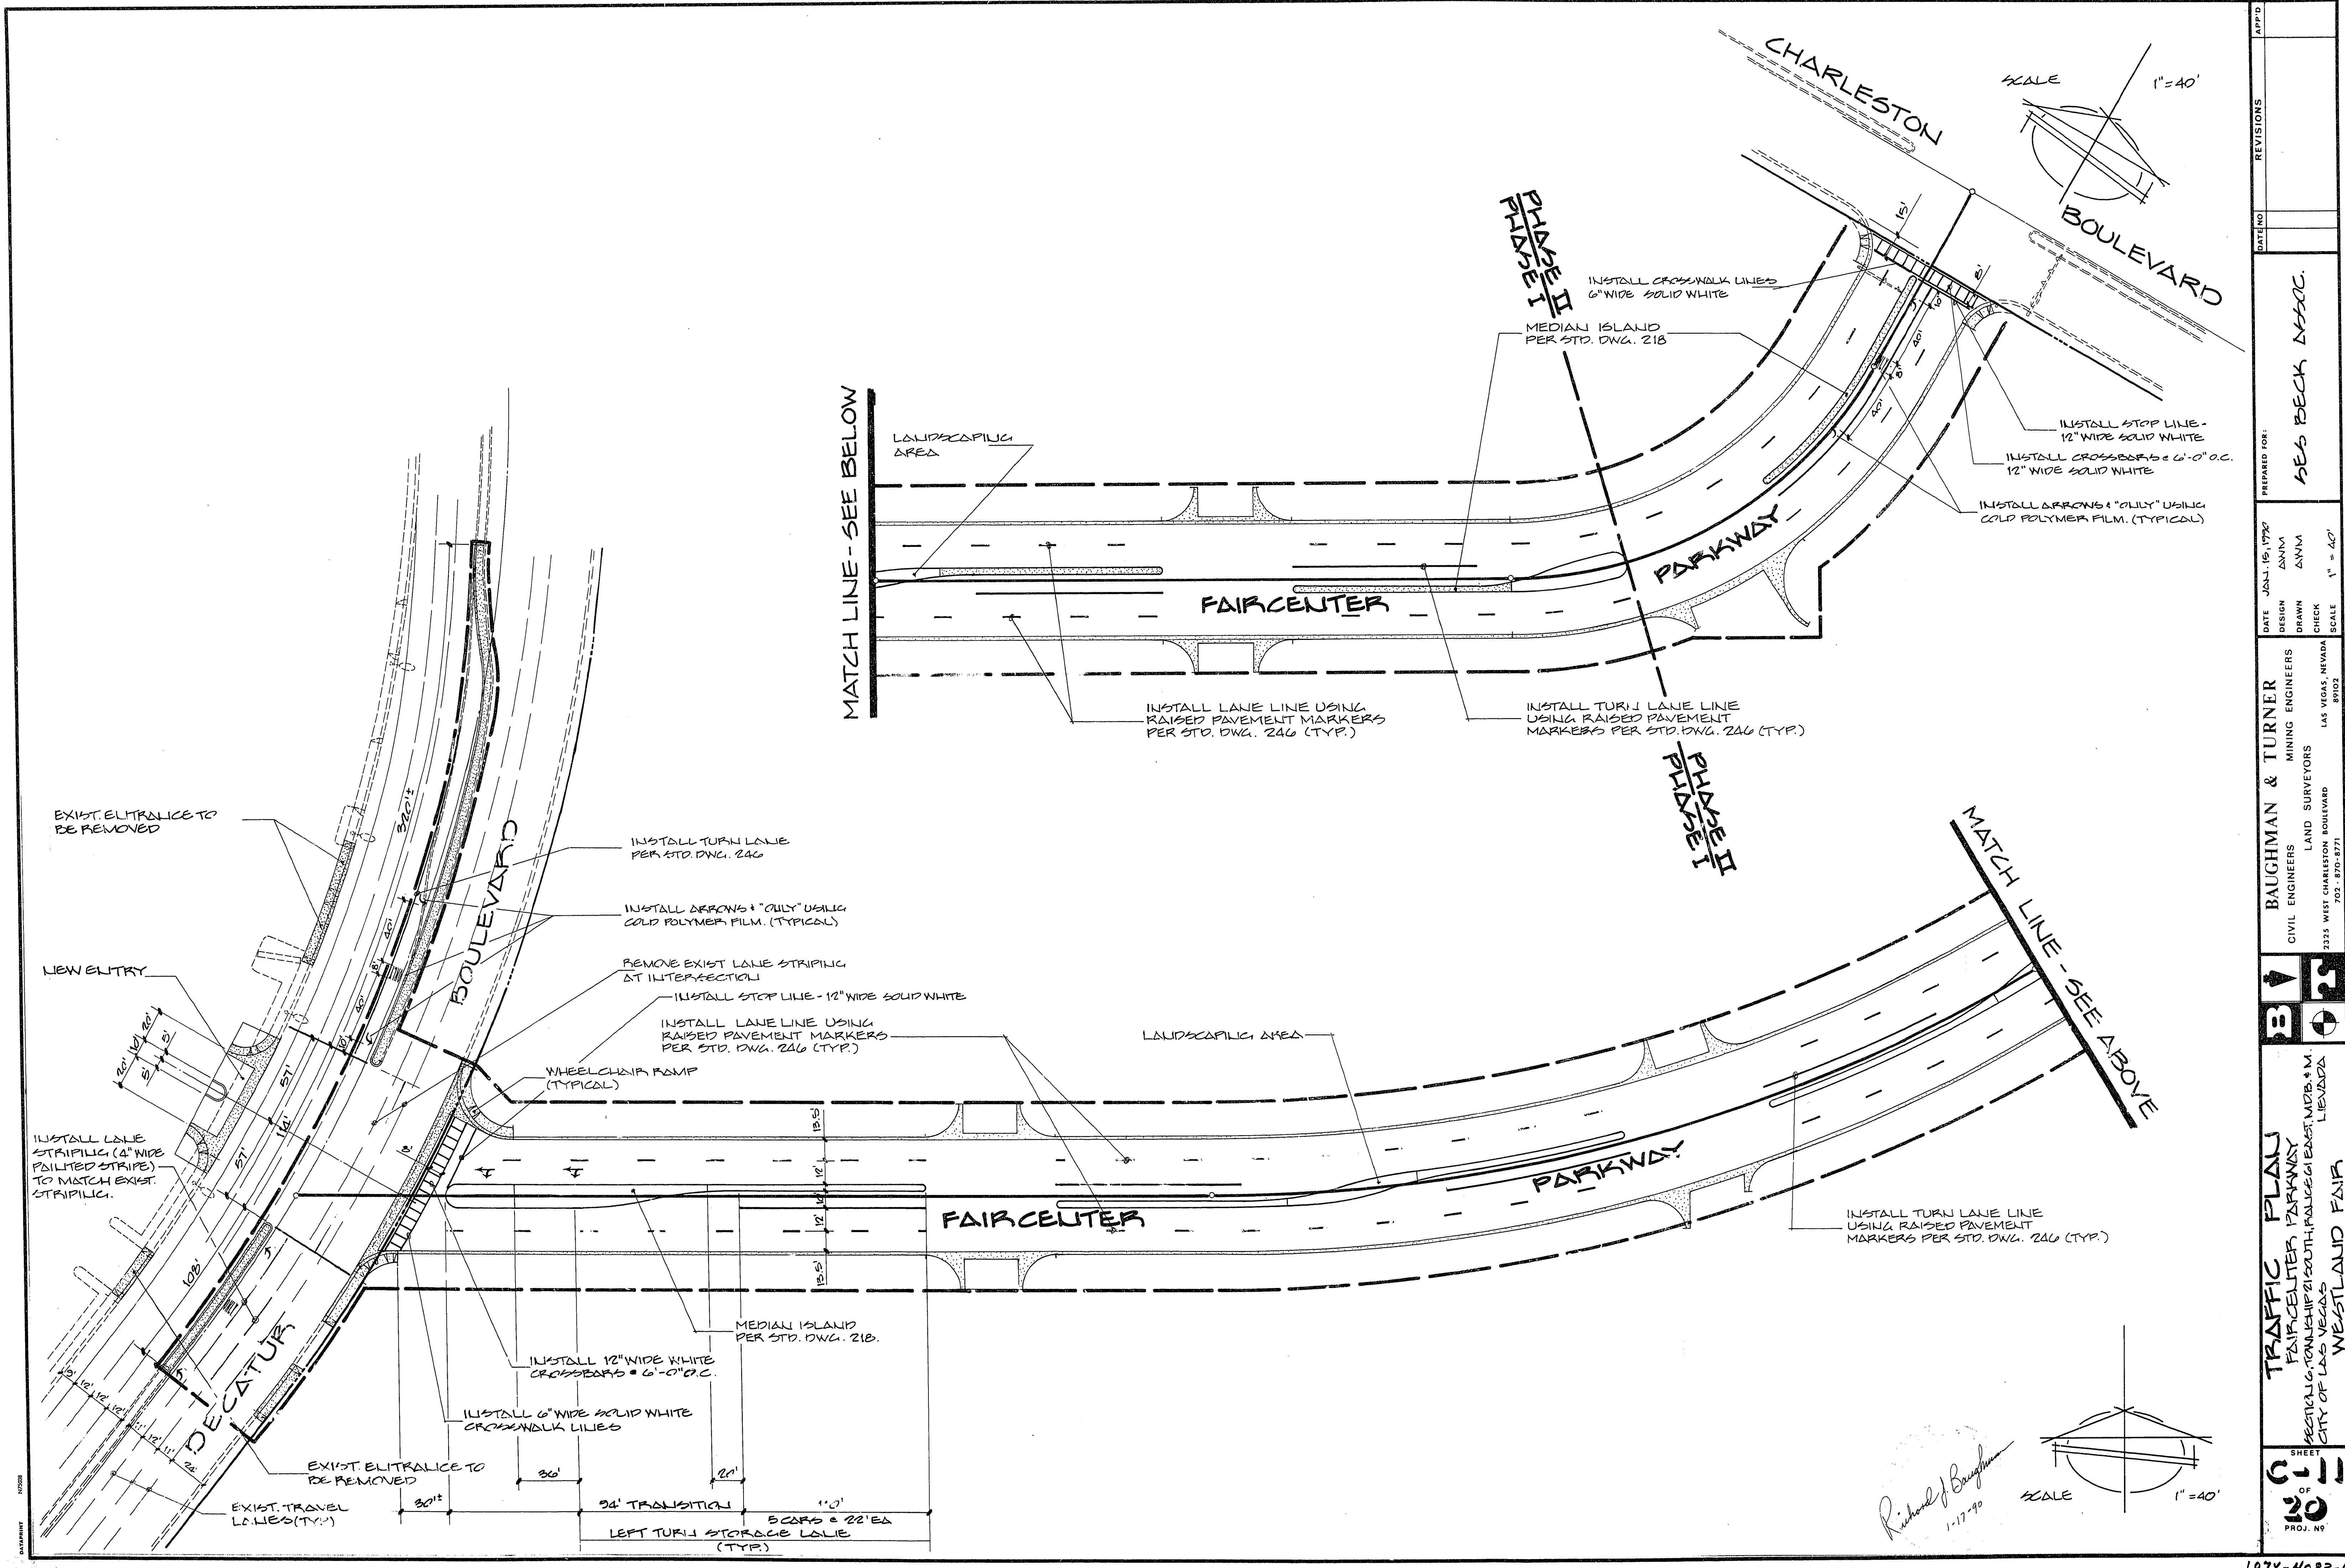

SCALE 1"=40'

SCALE 1"=40'

APPROVED	REVISIONS	DATE	NO.	BY	DATE	NO.	BY
PREPARED FOR: SES BECK ASSOC.				DATE: JAN. 15, 1992			
				DESIGN: ANNA			
				DRAWN: ANNA			
				CHECK: ANNA			
				SCALE: 1"=40'			
BAUGHMAN & TURNER				CIVIL ENGINEERS			
MINING ENGINEERS				LAND SURVEYORS			
2325 WEST CHARLESTON BOULEVARD				LAS VEGAS, NEVADA 89102			
TRAFFIC PLAN				FAIRCENTER PARKWAY			
SECTION 6, TOWNSHIP 21 SOUTH, RANGE 61 EAST, MDB 8 M				CITY OF LAS VEGAS			
WESTLAID FAIR				SHEET 30 OF 30			
PROJ. NO. 107Y-4083-1				1-17-90			