



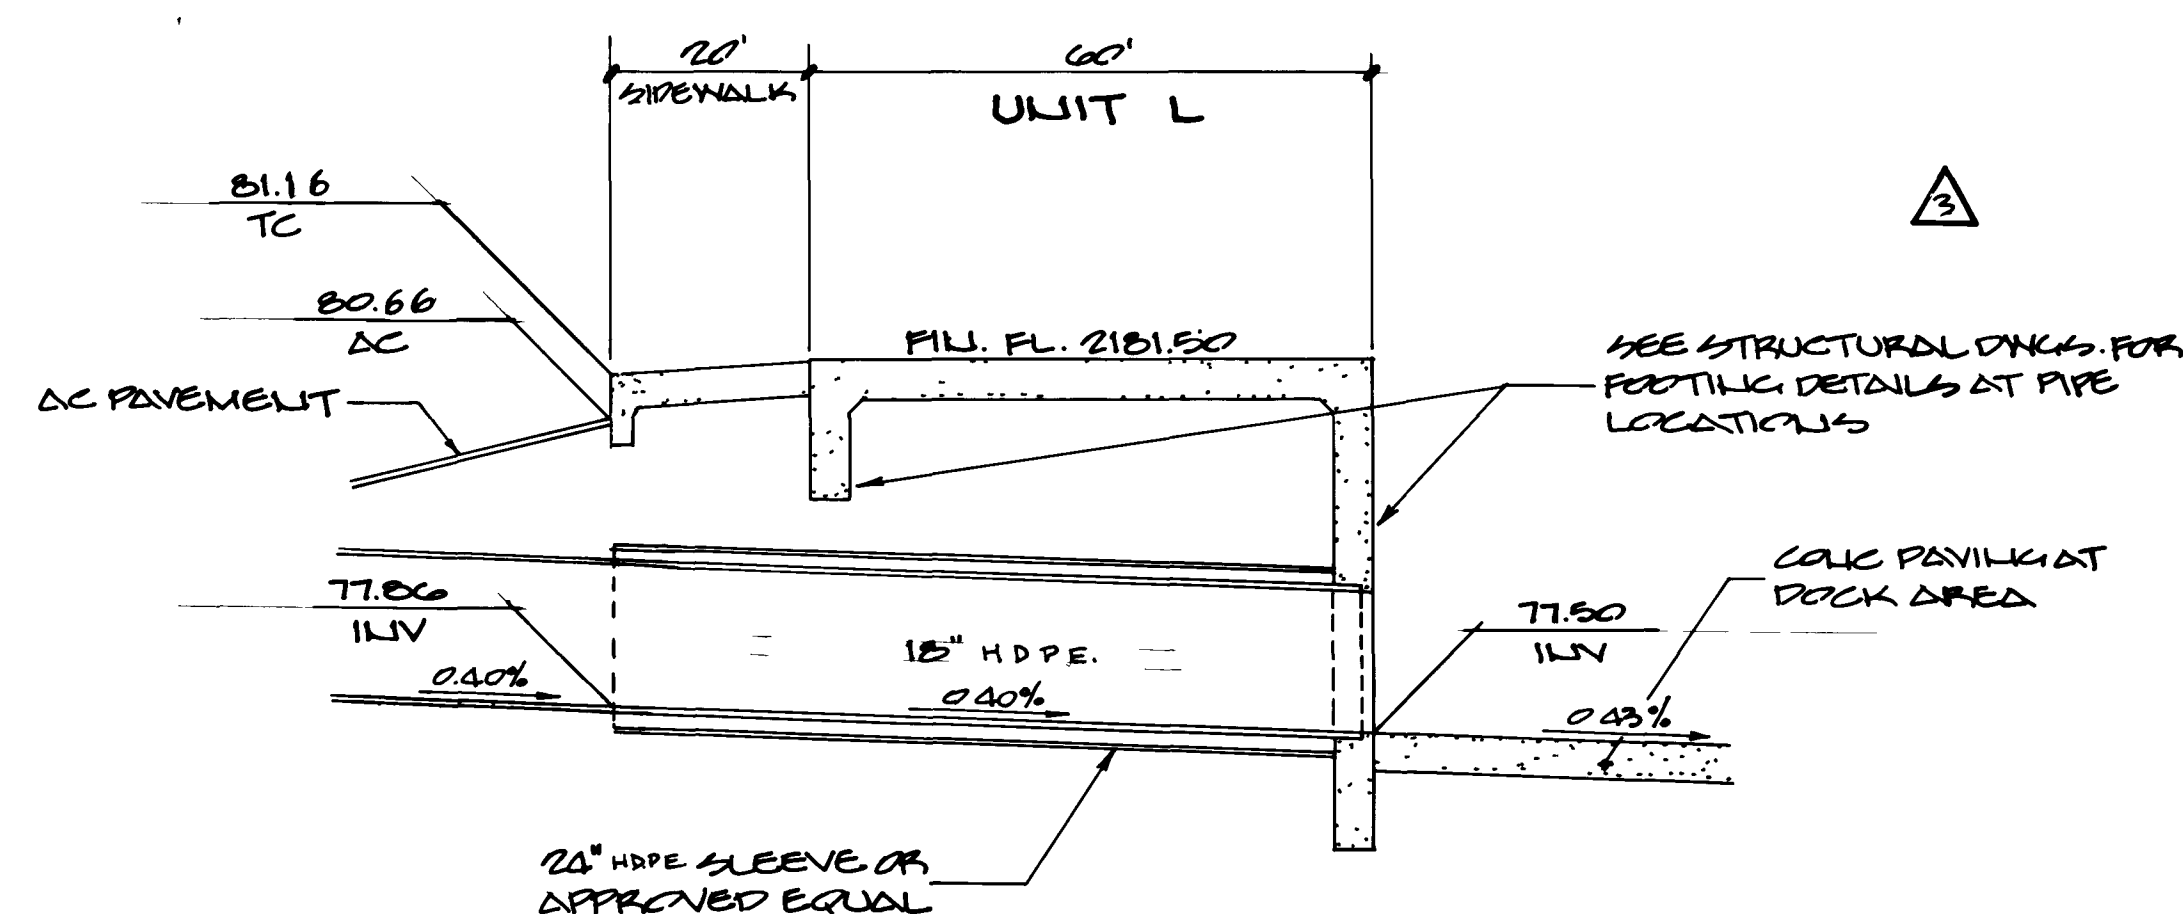


STORM DRAIN PROFILE

SCALE HORIZ 1"=20' VERT 1"=2'

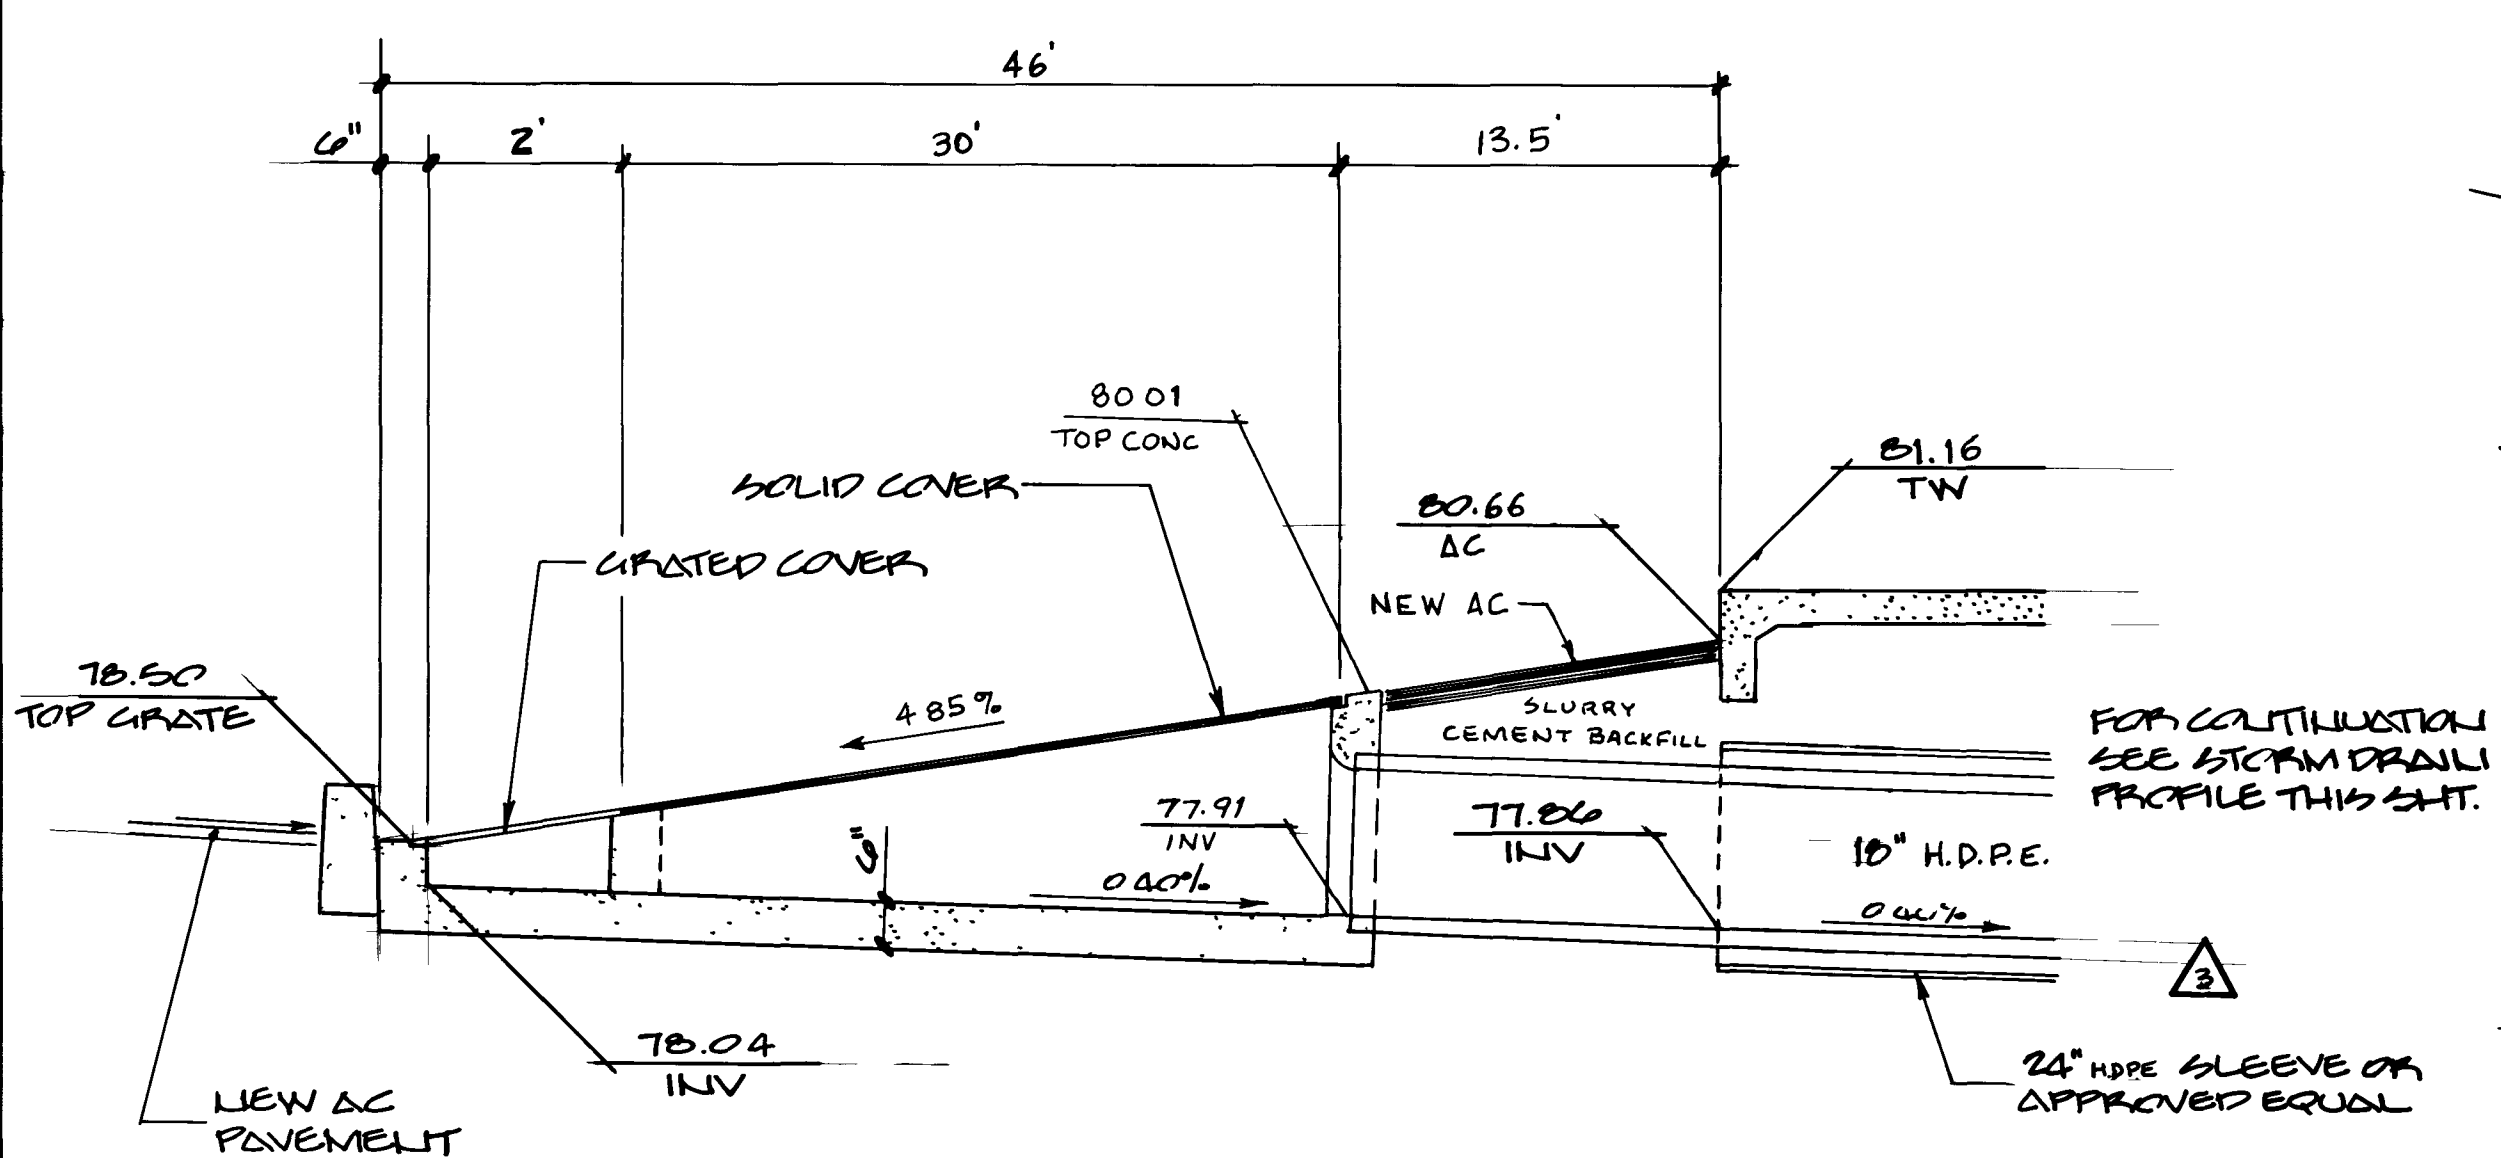


SECTION

NO SCALE

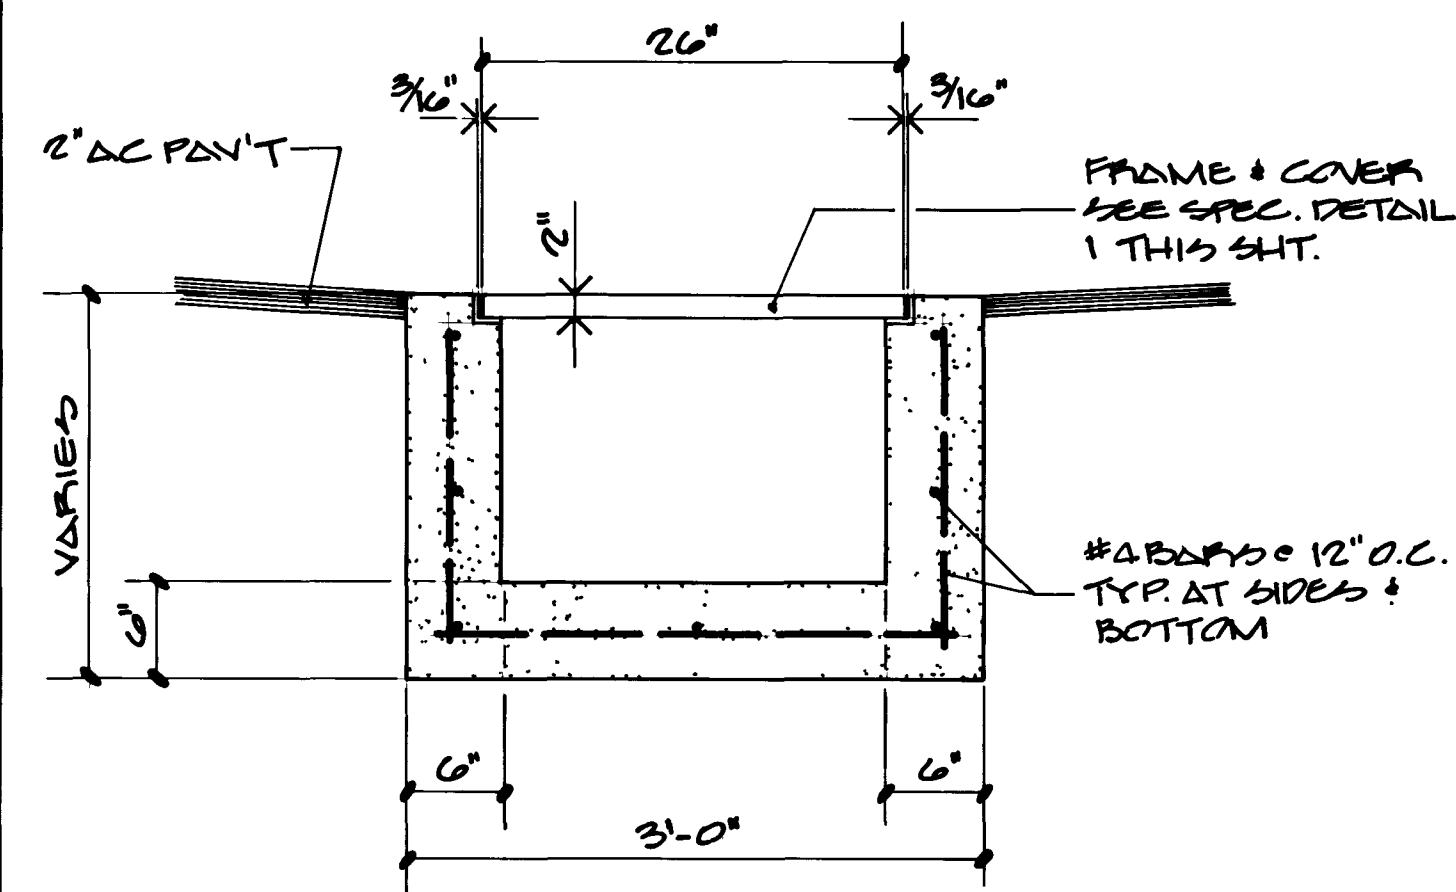


SECTION

NO SCALE

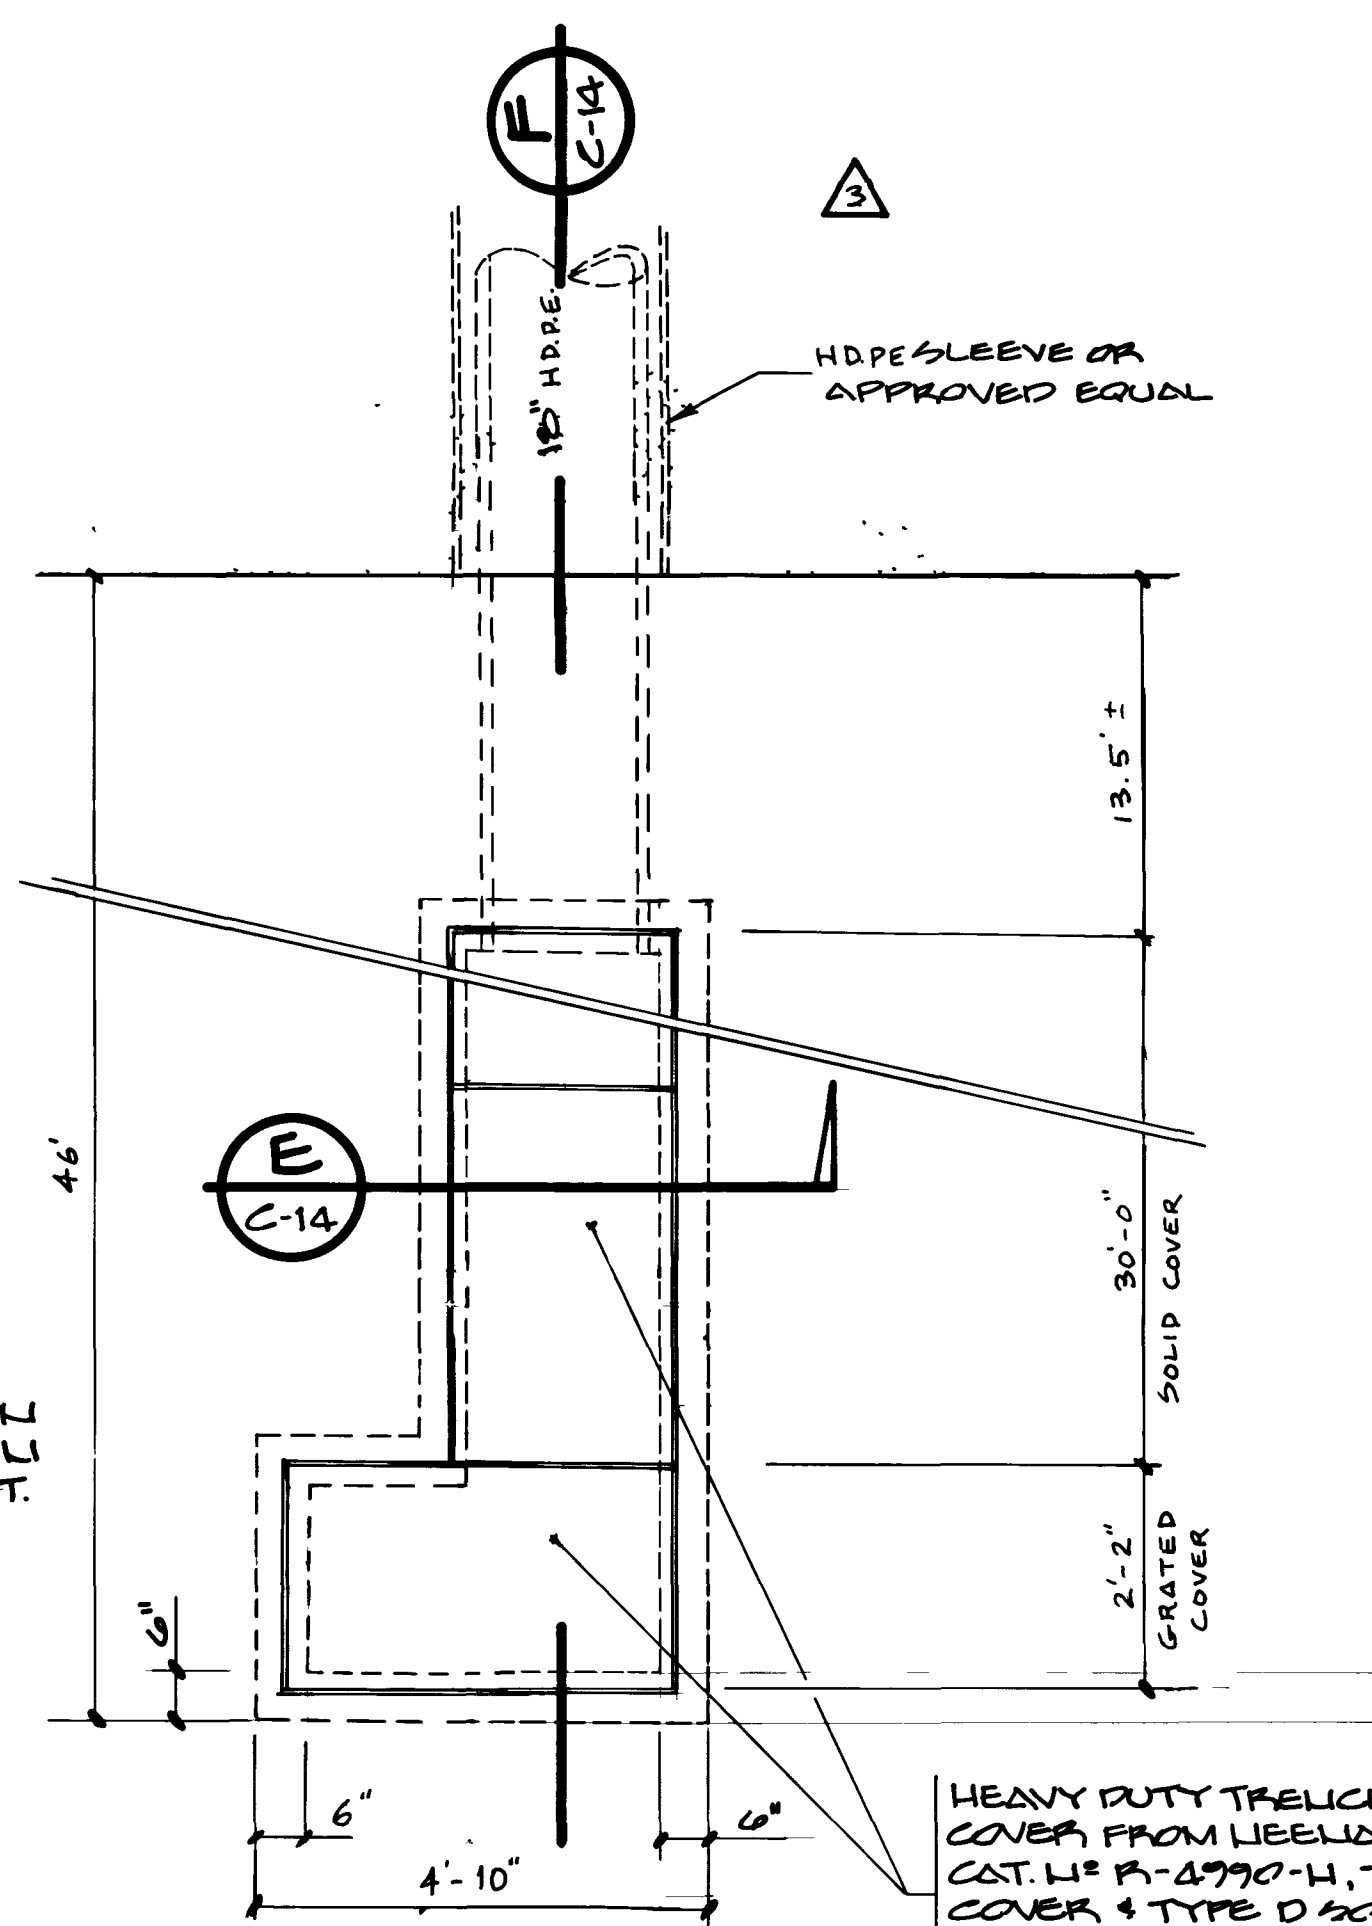


DETAIL

SCALE $1'' = 2' - 0''$

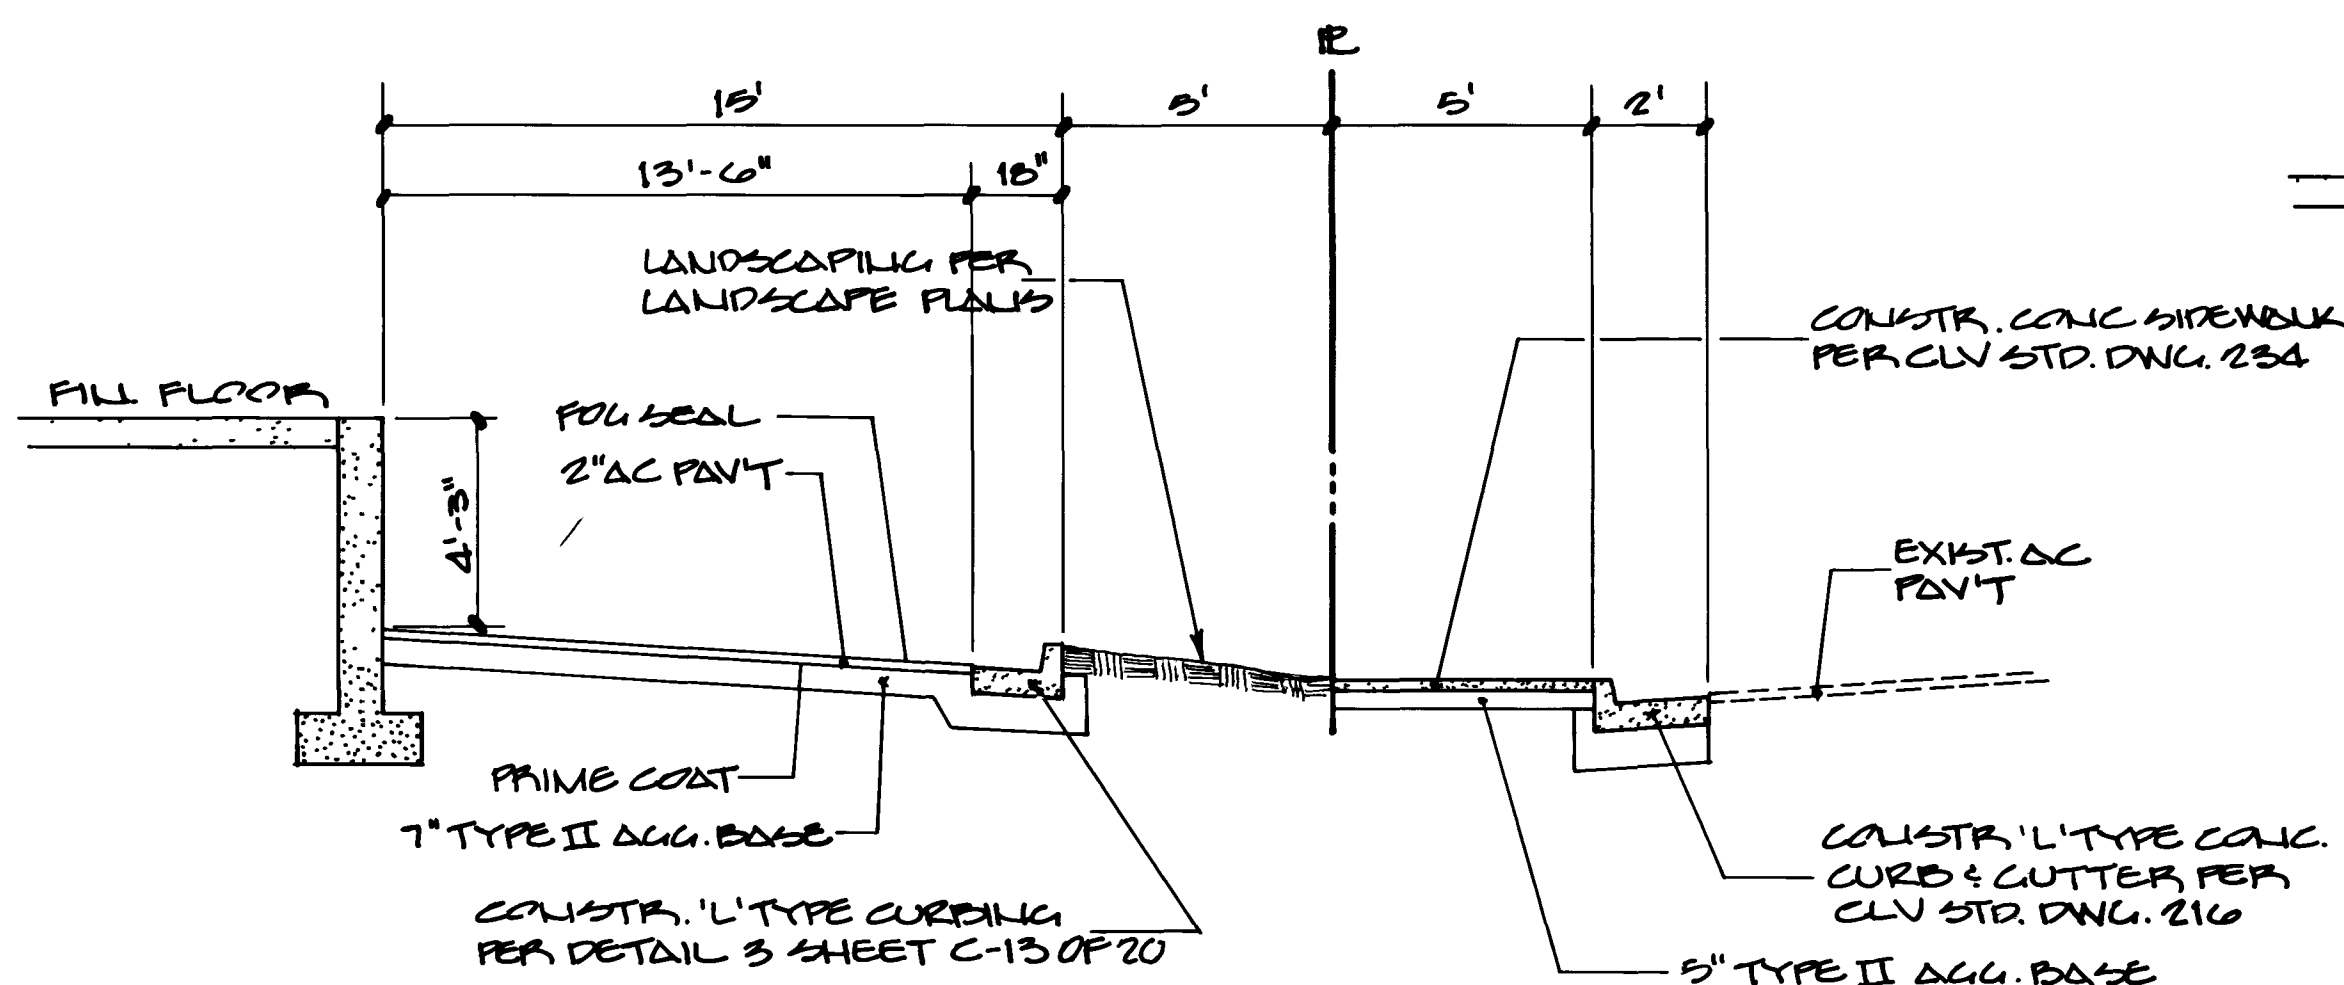


SECTION

NO SCALE

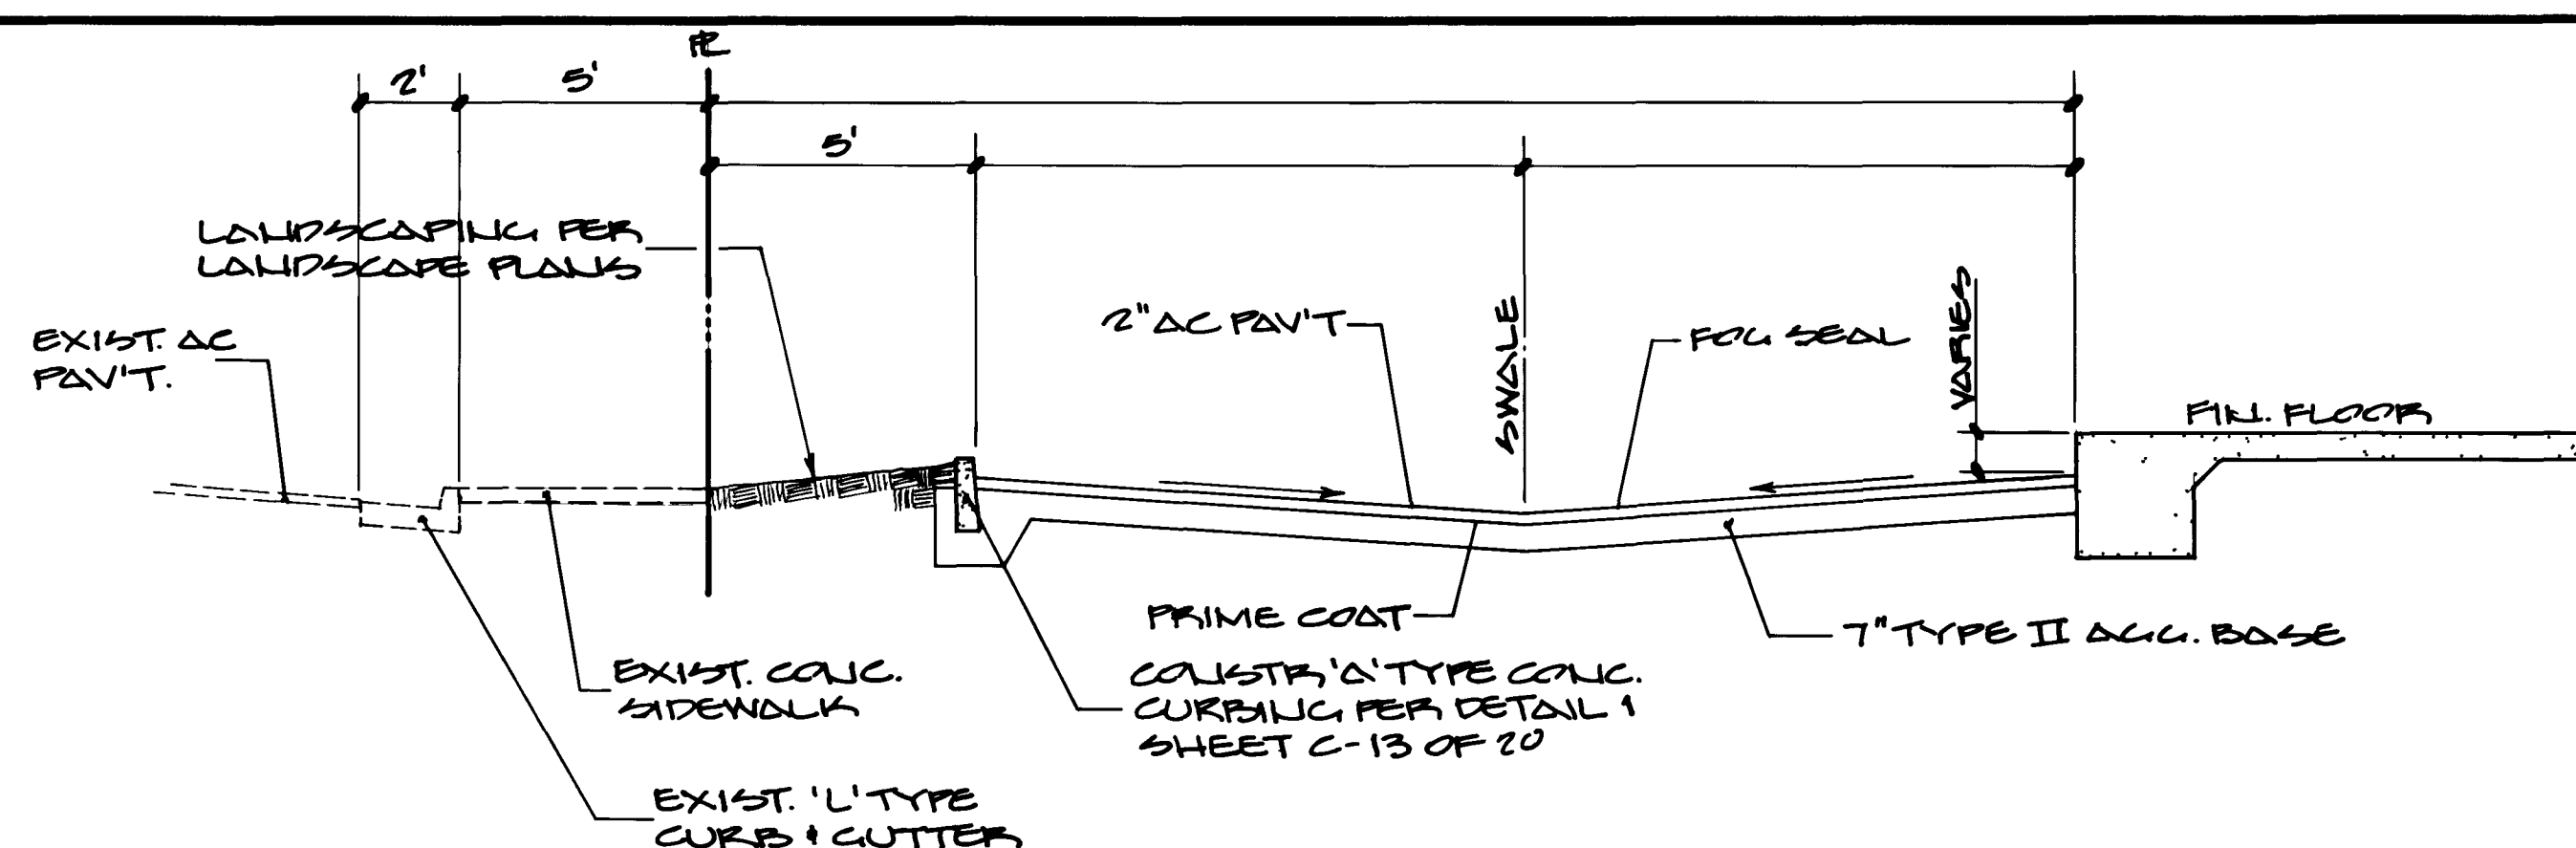


SECTION

NO SCALE

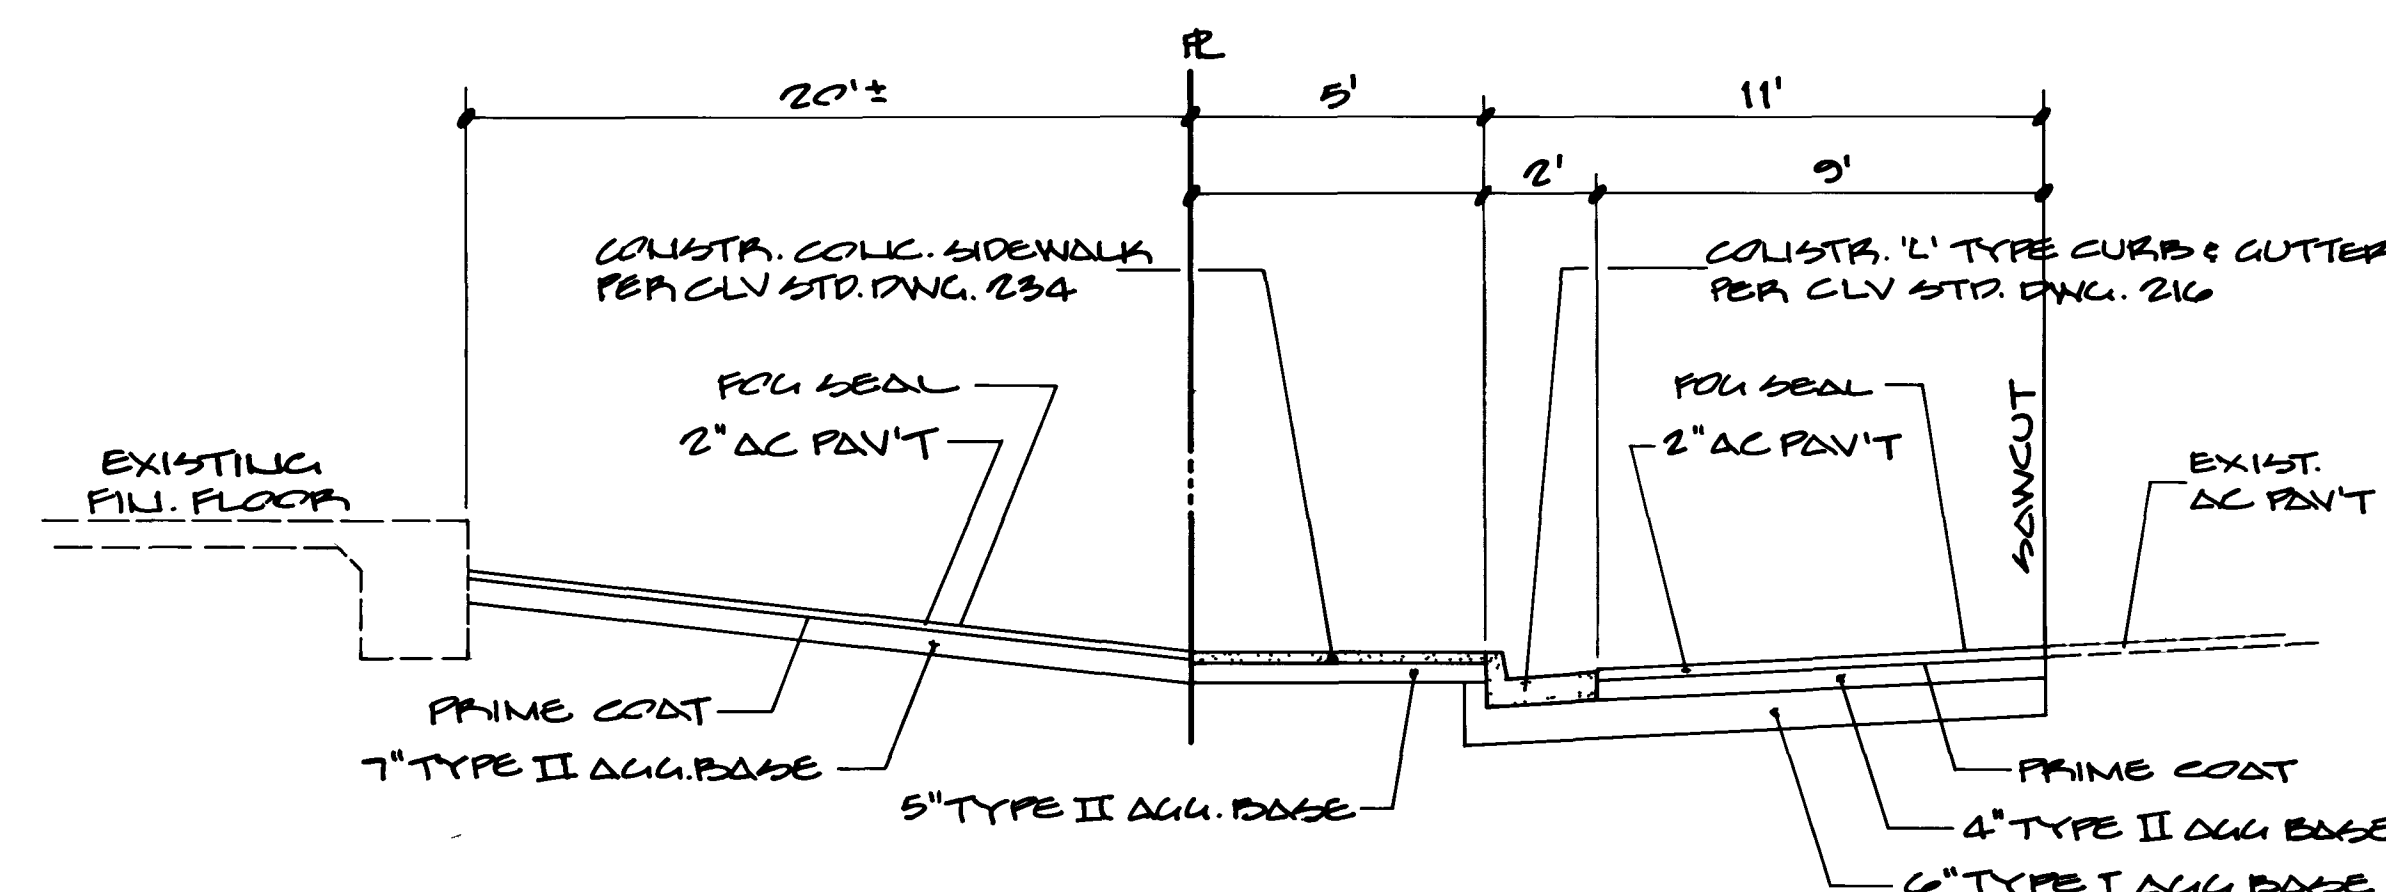


SECTION

NO SCALE

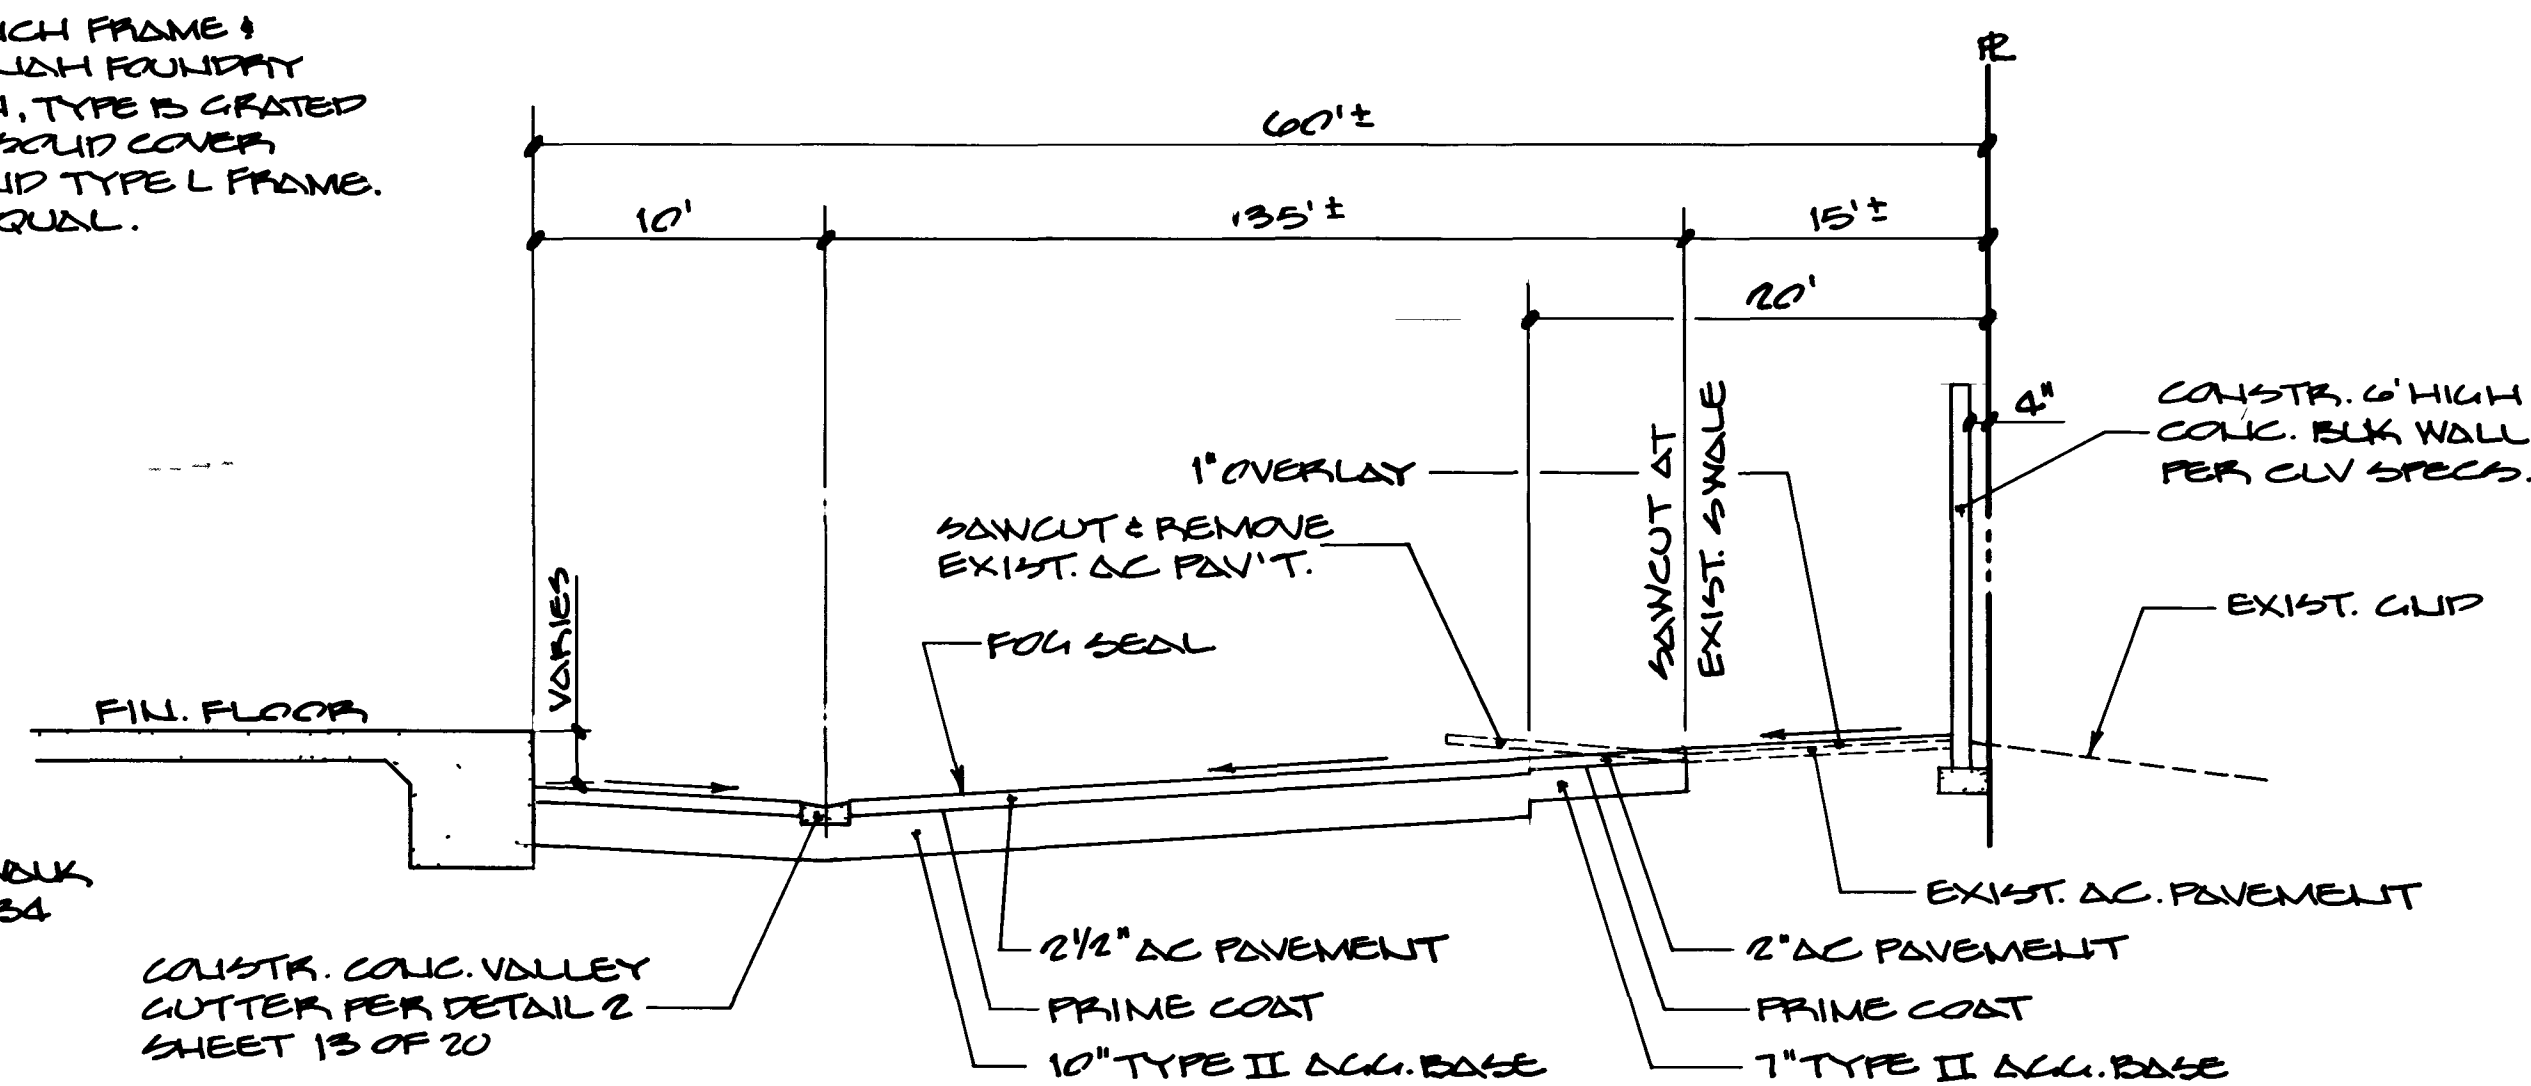


SECTION


NO SCALE

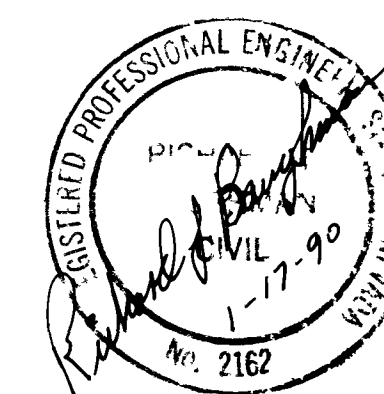


PROJECT: TOWNSHIP 12 SOUTH, RANGE 11 EAST, M.D.B. 11 M. CITY OF LAS VEGAS WESTLAND FAIR		DETAILS		BAUGHMAN & TURNER CIVIL ENGINEERS LAND SURVEYORS 3325 WEST CHARLSTON BOULEVARD 702 - 870-8771 LAS VEGAS, NEVADA 89102	DATE JUL. 
							SHEET 114 OF 20 PROJ. NO.		

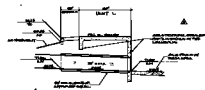



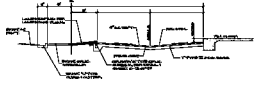



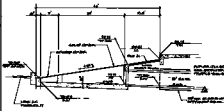



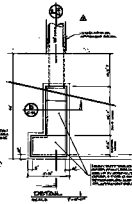



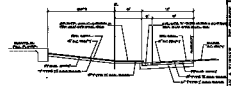



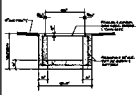


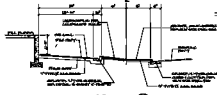


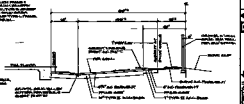




