
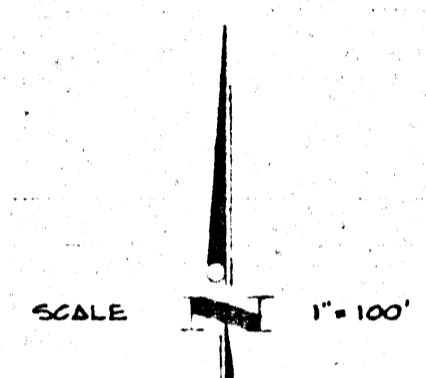


WESTLAND MALL

A COMMERCIAL SUBDIVISION
WITHIN THE NW 1/4 OF SECTION 6, TOWNSHIP 21 SOUTH, RANGE 61 EAST,
M.D.B. & M.

CHARLESTON BLVD.

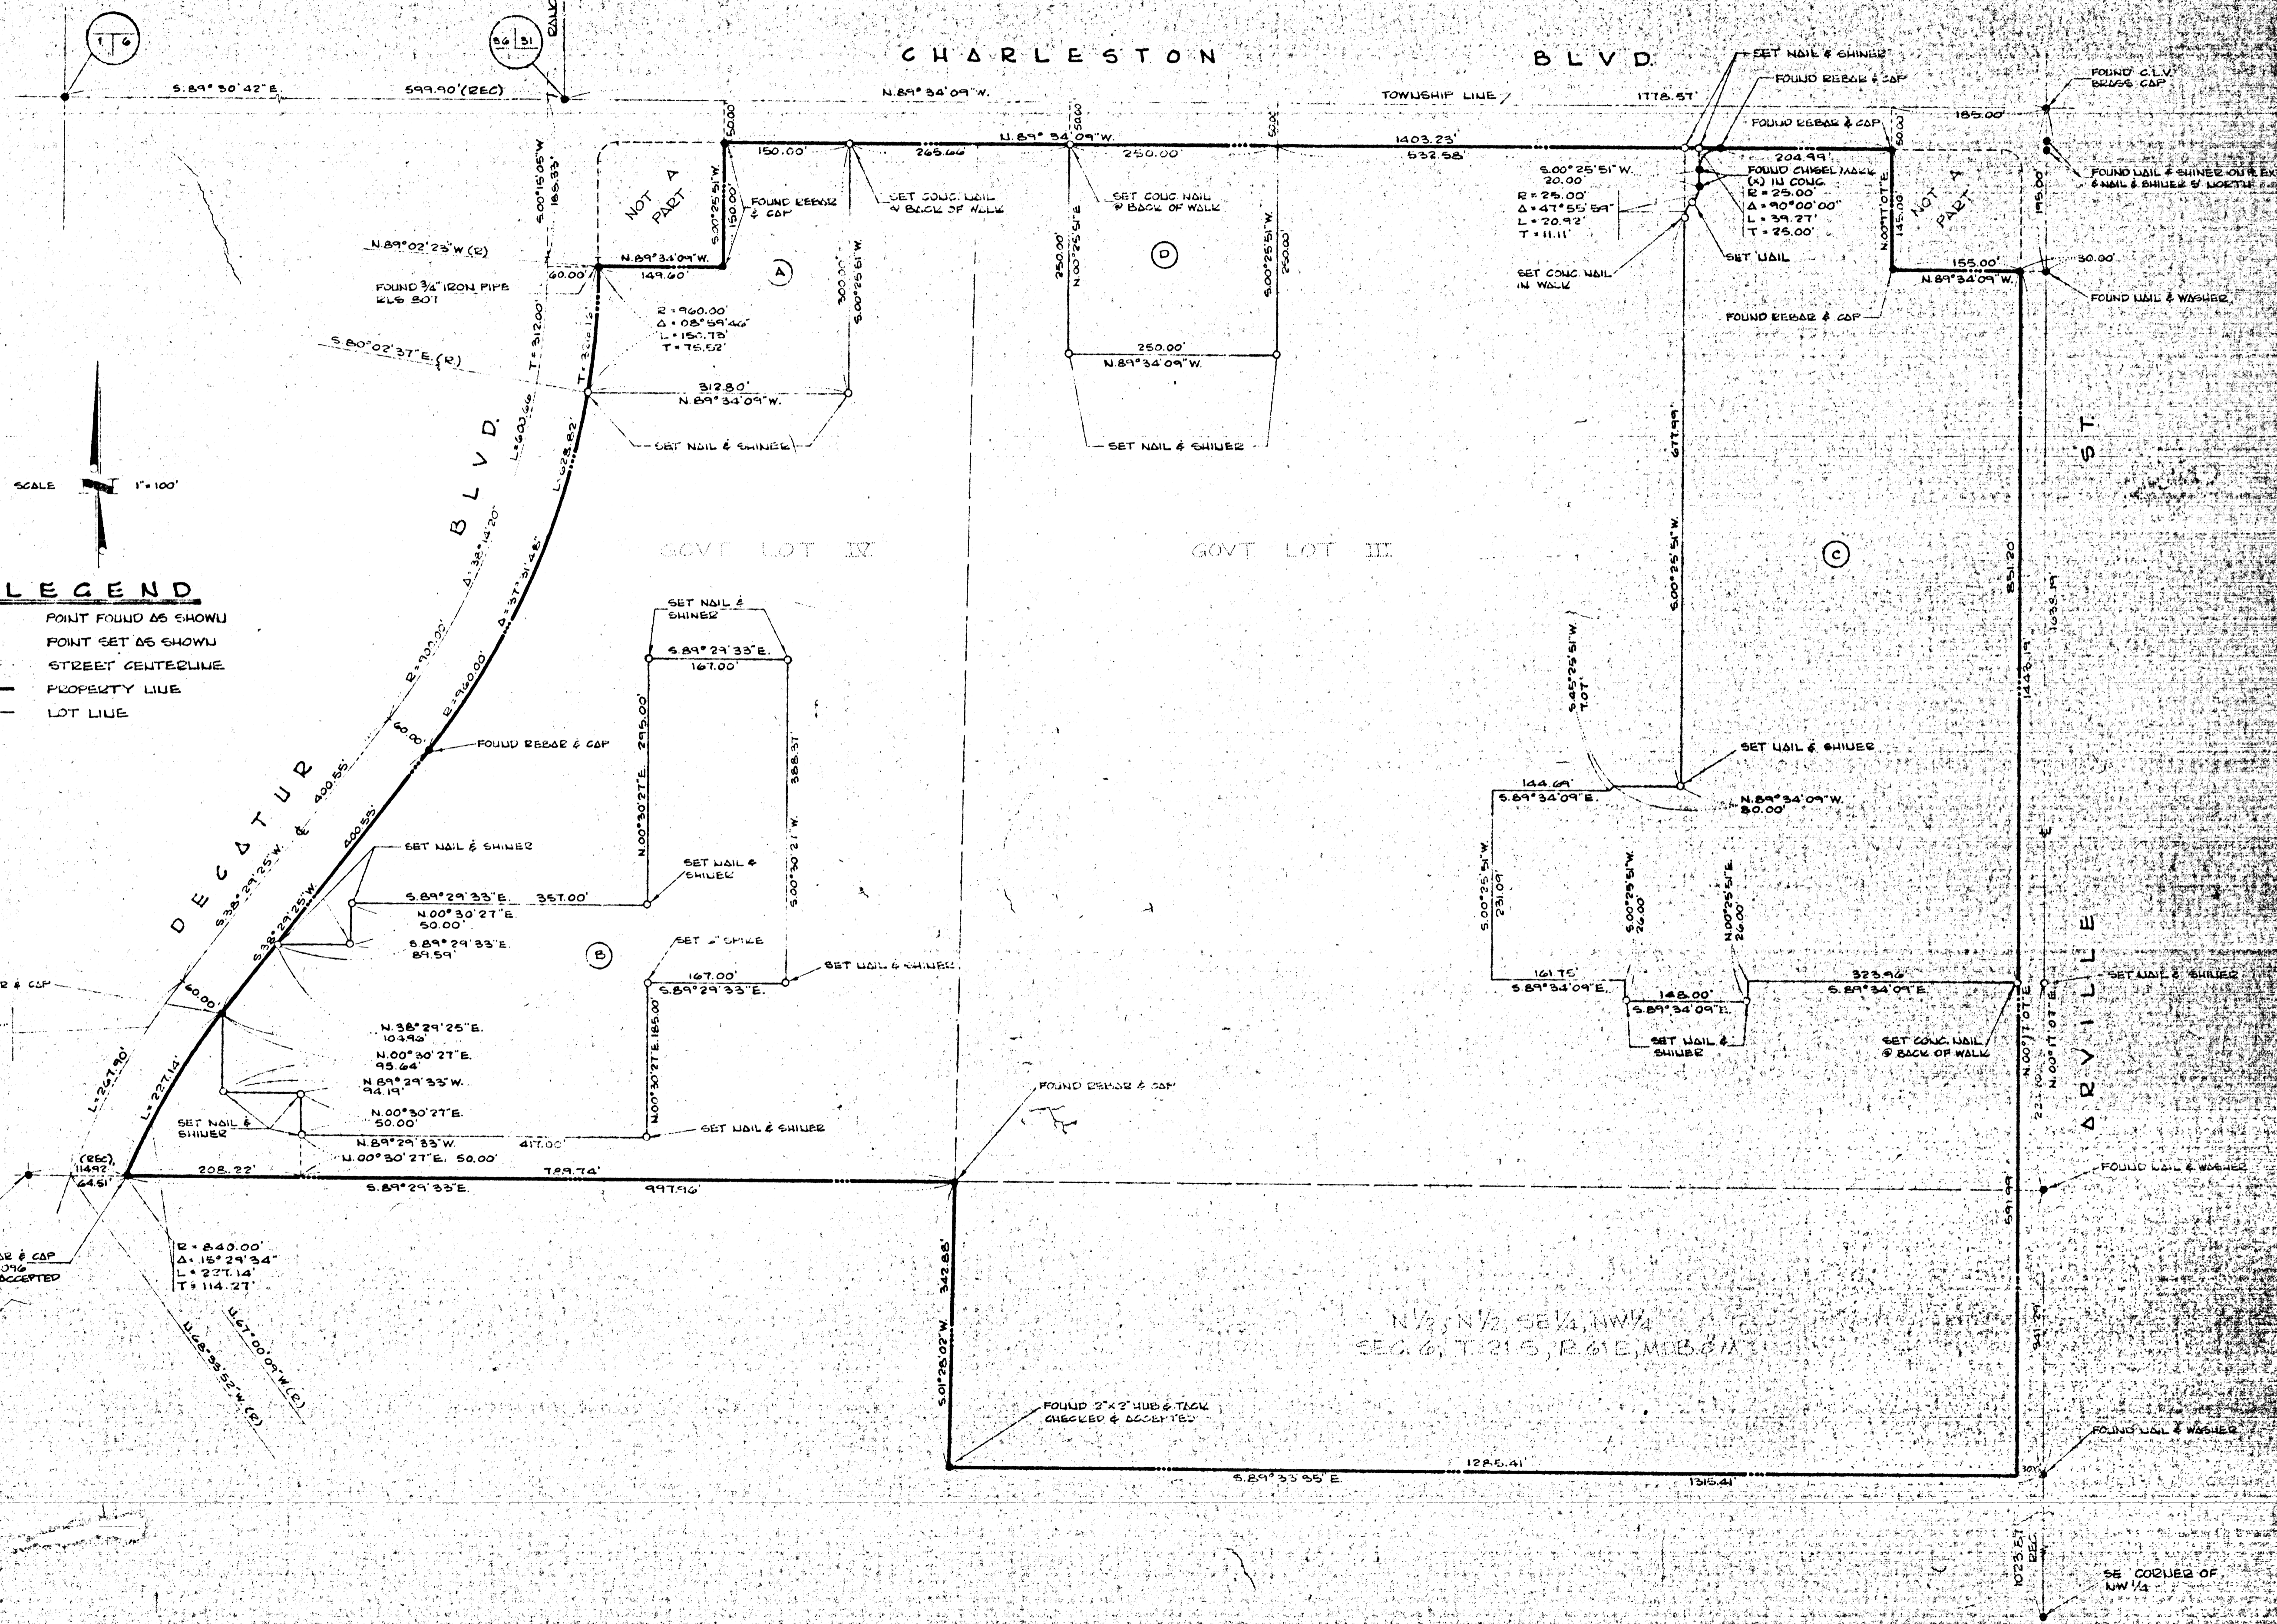

- LEGEND**
- POINT FOUND AS SHOWN
 - POINT SET AS SHOWN
 - STREET CENTERLINE
 - PROPERTY LINE
 - LOT LINE

N 1/2, N 1/2, SE 1/4, NW 1/4
SEC. 6, T. 21 S, R. 61 E, M.D.B. & M.