
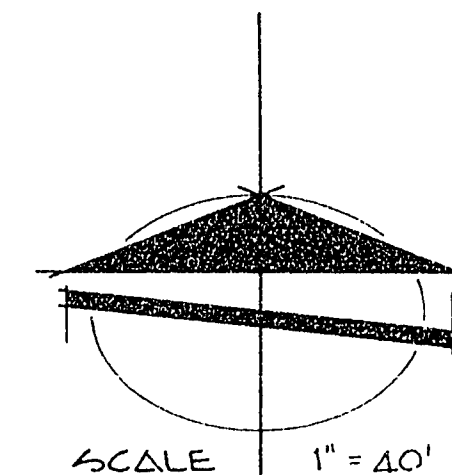


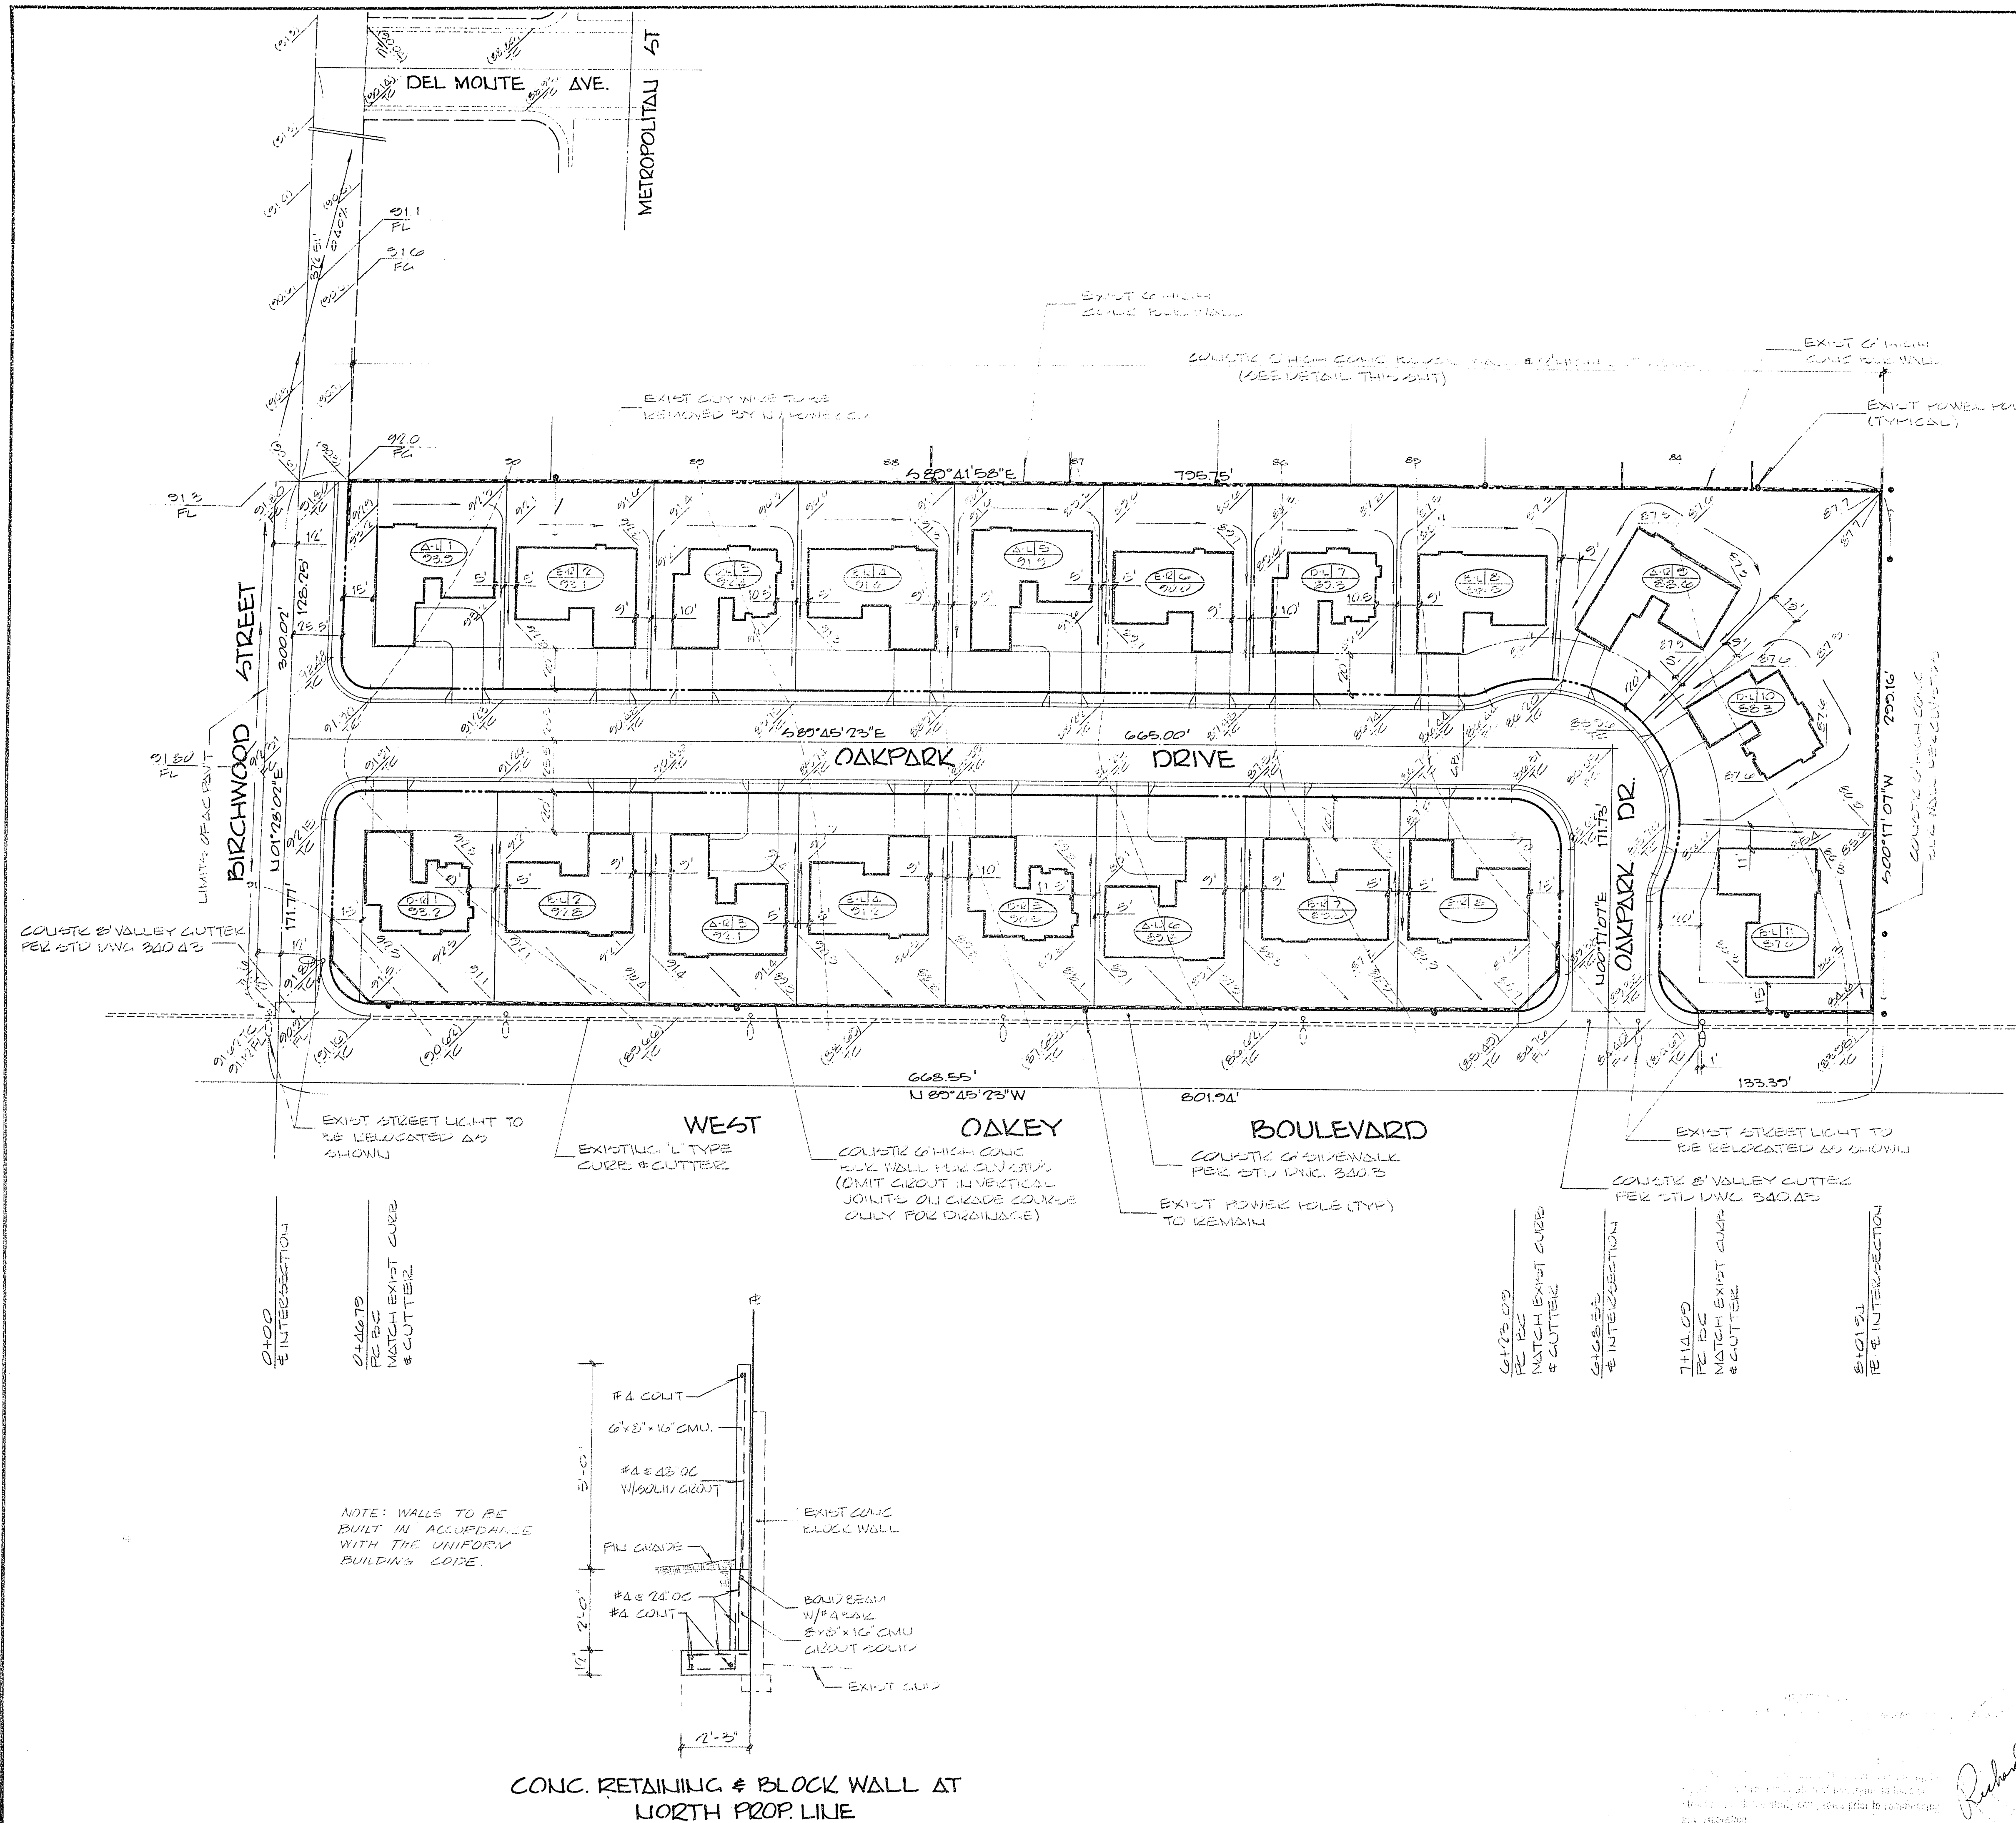

BENCH MARK

CLV BENCH MARK #1016622 POST # PLATE
N.T.O.P. OF CURB LOCATED AT THE SW COR
OF OAKLEY BLVD & WOODWARD DR
ELEVATION 12151.92

LEGEND

- PROPERTY LINE
- STREET CENTERLINE
- LOT LINE
- CONC BLOCK WALL
- EXIST CONC BLOCK WALL
- EXIST CONTOUR LINE
- EXIST ELEV
- DESIGN ELEV
- BLOCK NUMBER
- HOUSE MODEL
- LOT NUMBER
- FINISHED BLOCK ELEV

GENERAL NOTES

- ALL CONSTRUCTION SHALL CONFORM TO THE LATEST REVISED UNIFORM STANDARD SPECIFICATIONS AND DRAWINGS FOR PUBLIC WORKS CONSTRUCTION CLARK COUNTY AREA, NEVADA.
- COMPLIANCE WITH AIR POLLUTION CONTROL REGULATIONS WILL BE REQUIRED AT ALL TIMES.
- REFERENCE SHALL BE MADE TO CLARK COUNTY LAND DIVISION, PROJECT NO 75-3334-1, DATED AUGUST 31, 1975.

APPROVALS

Richard P. Baughman 12/26/78
CIVIL ENGINEER
1/10/79 DATE

E. S. Wilkison
CIVIL QUALITY CONTROL ENGINEER
1-9-79 DATE

John J. ...
CIVIL FIELD OPERATIONS ENGINEER
1/1/79 DATE

DATE	10/10/78	PREPARED FOR	DENNIS OAKLEY
REVISIONS			
DATE	10/10/78	DESIGN	AWM
		DRAWN	AWM
		CHECK	AWM
		SCALE	1" = 40'
BAUGHMAN & TURNER CIVIL ENGINEERS MINING ENGINEERS LAND SURVEYORS 3325 WEST CHARLESTON BOULEVARD 702-370-8771 LAS VEGAS, NEVADA 89102			
CRADING PLAN SECTION 6, TOWNSHIP 21 SOUTH, RANGE 61 EAST, M.D.B. 4 M CITY OF LAS VEGAS LEVADA WESTOAK PARK			
PROJ. NO FB 124 FB			

