

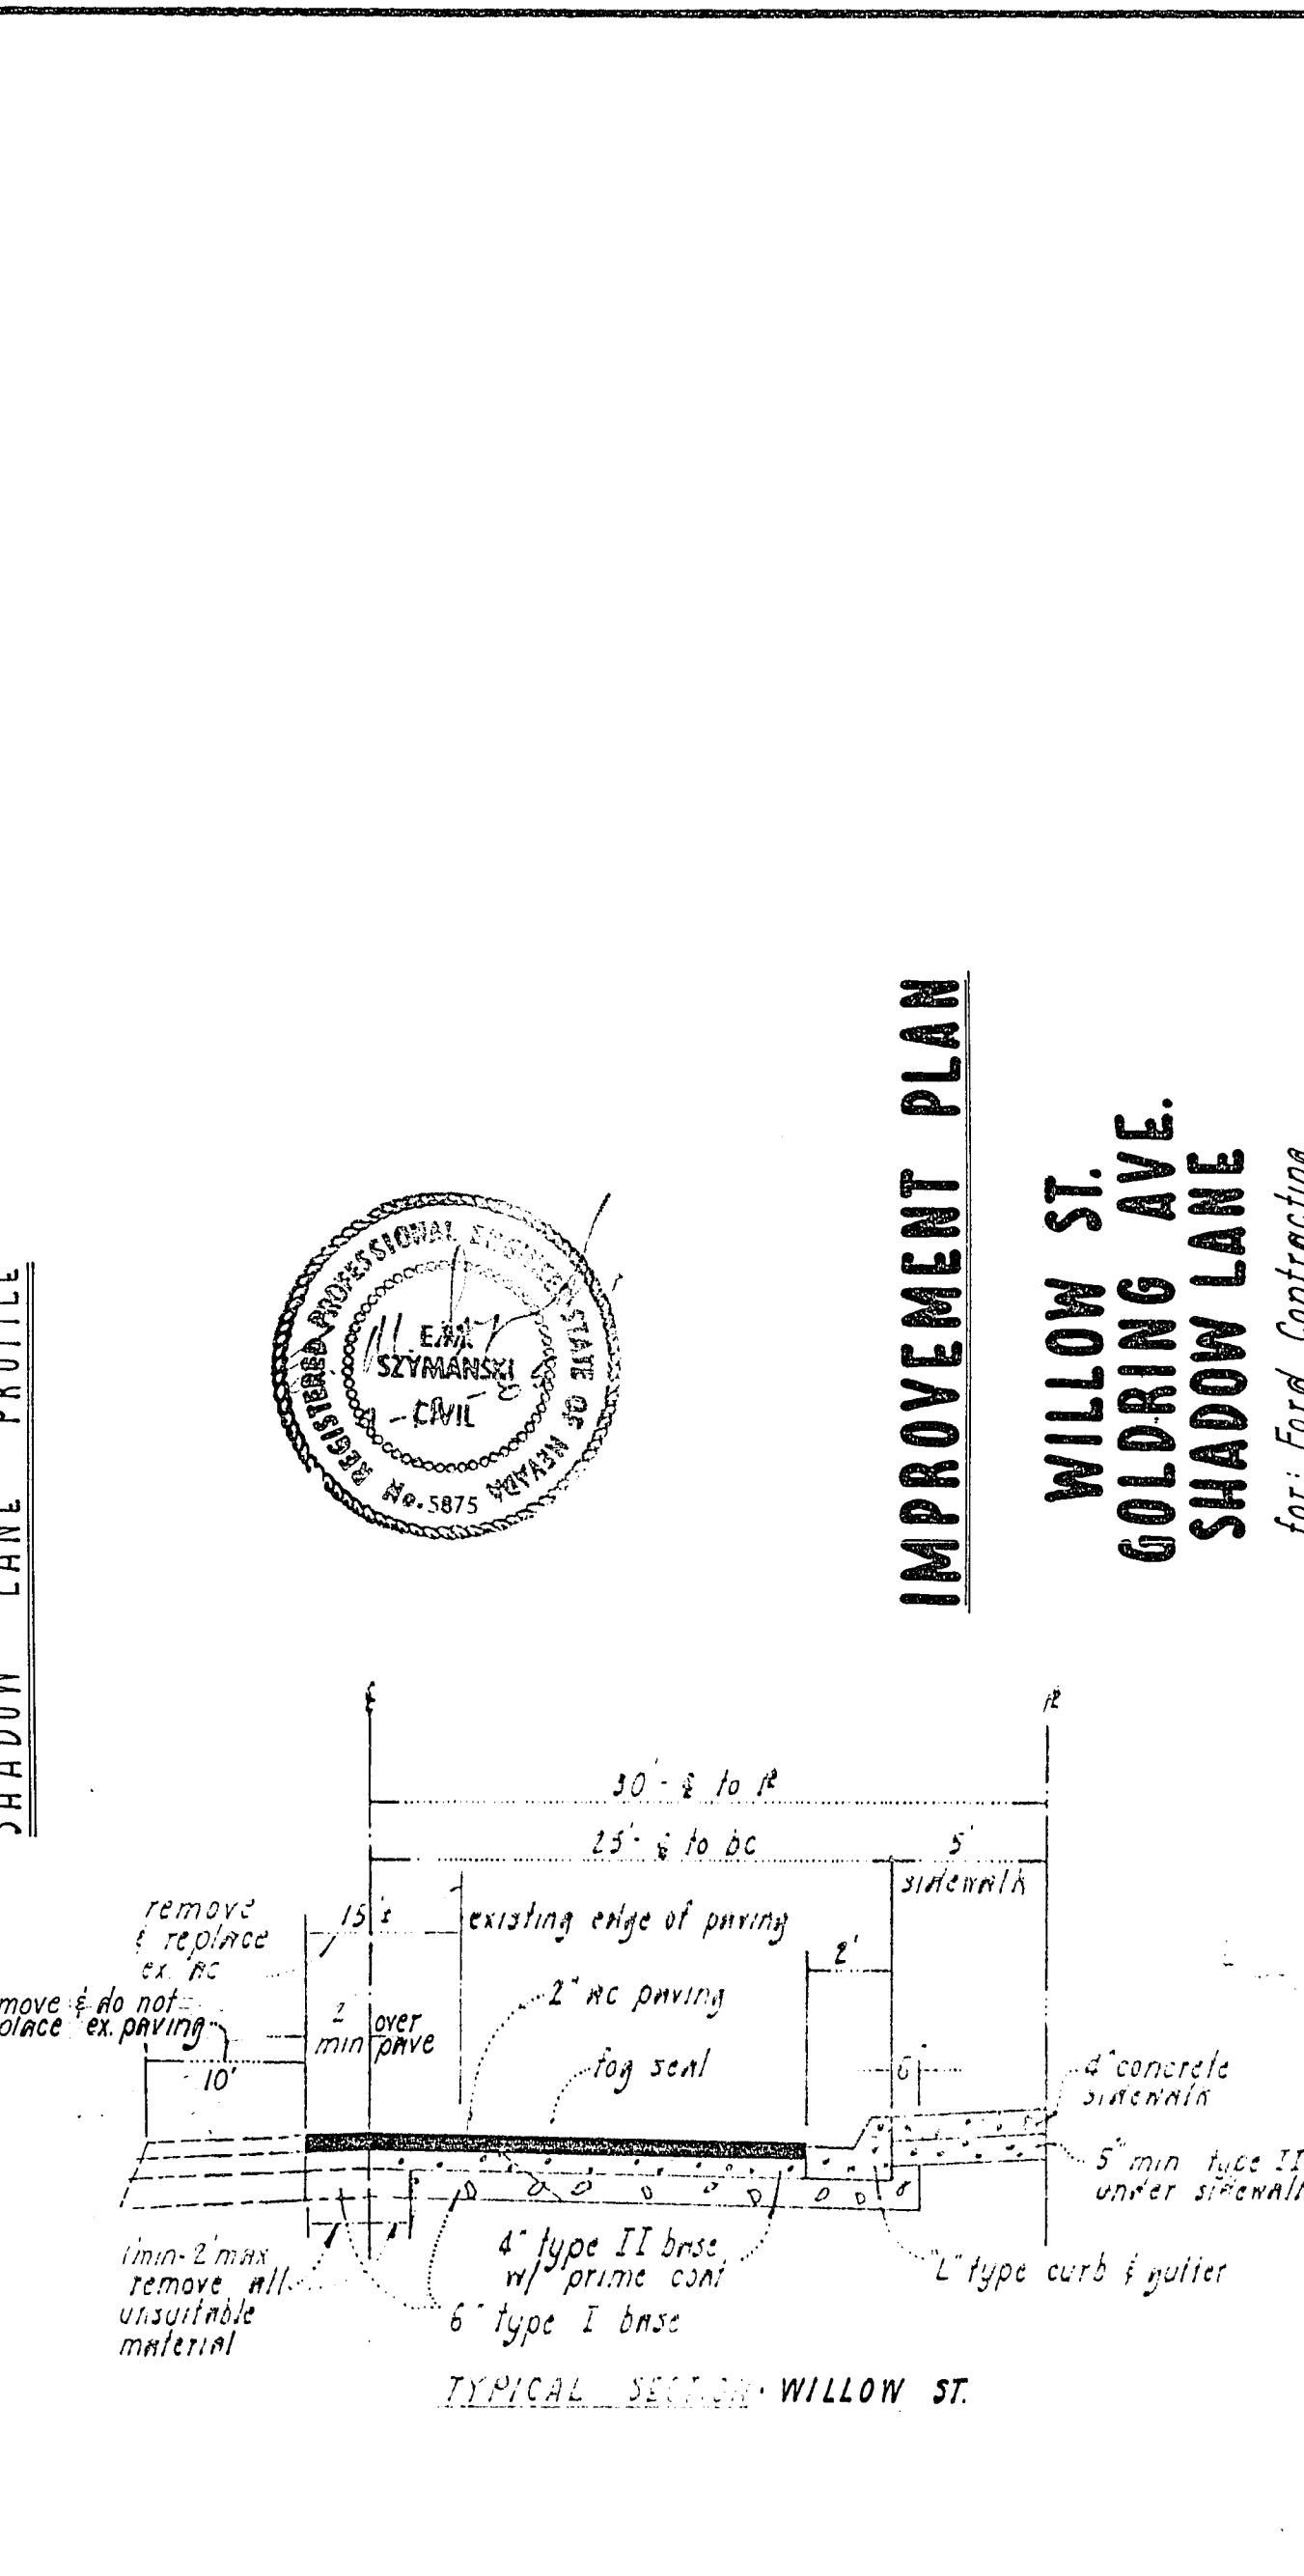


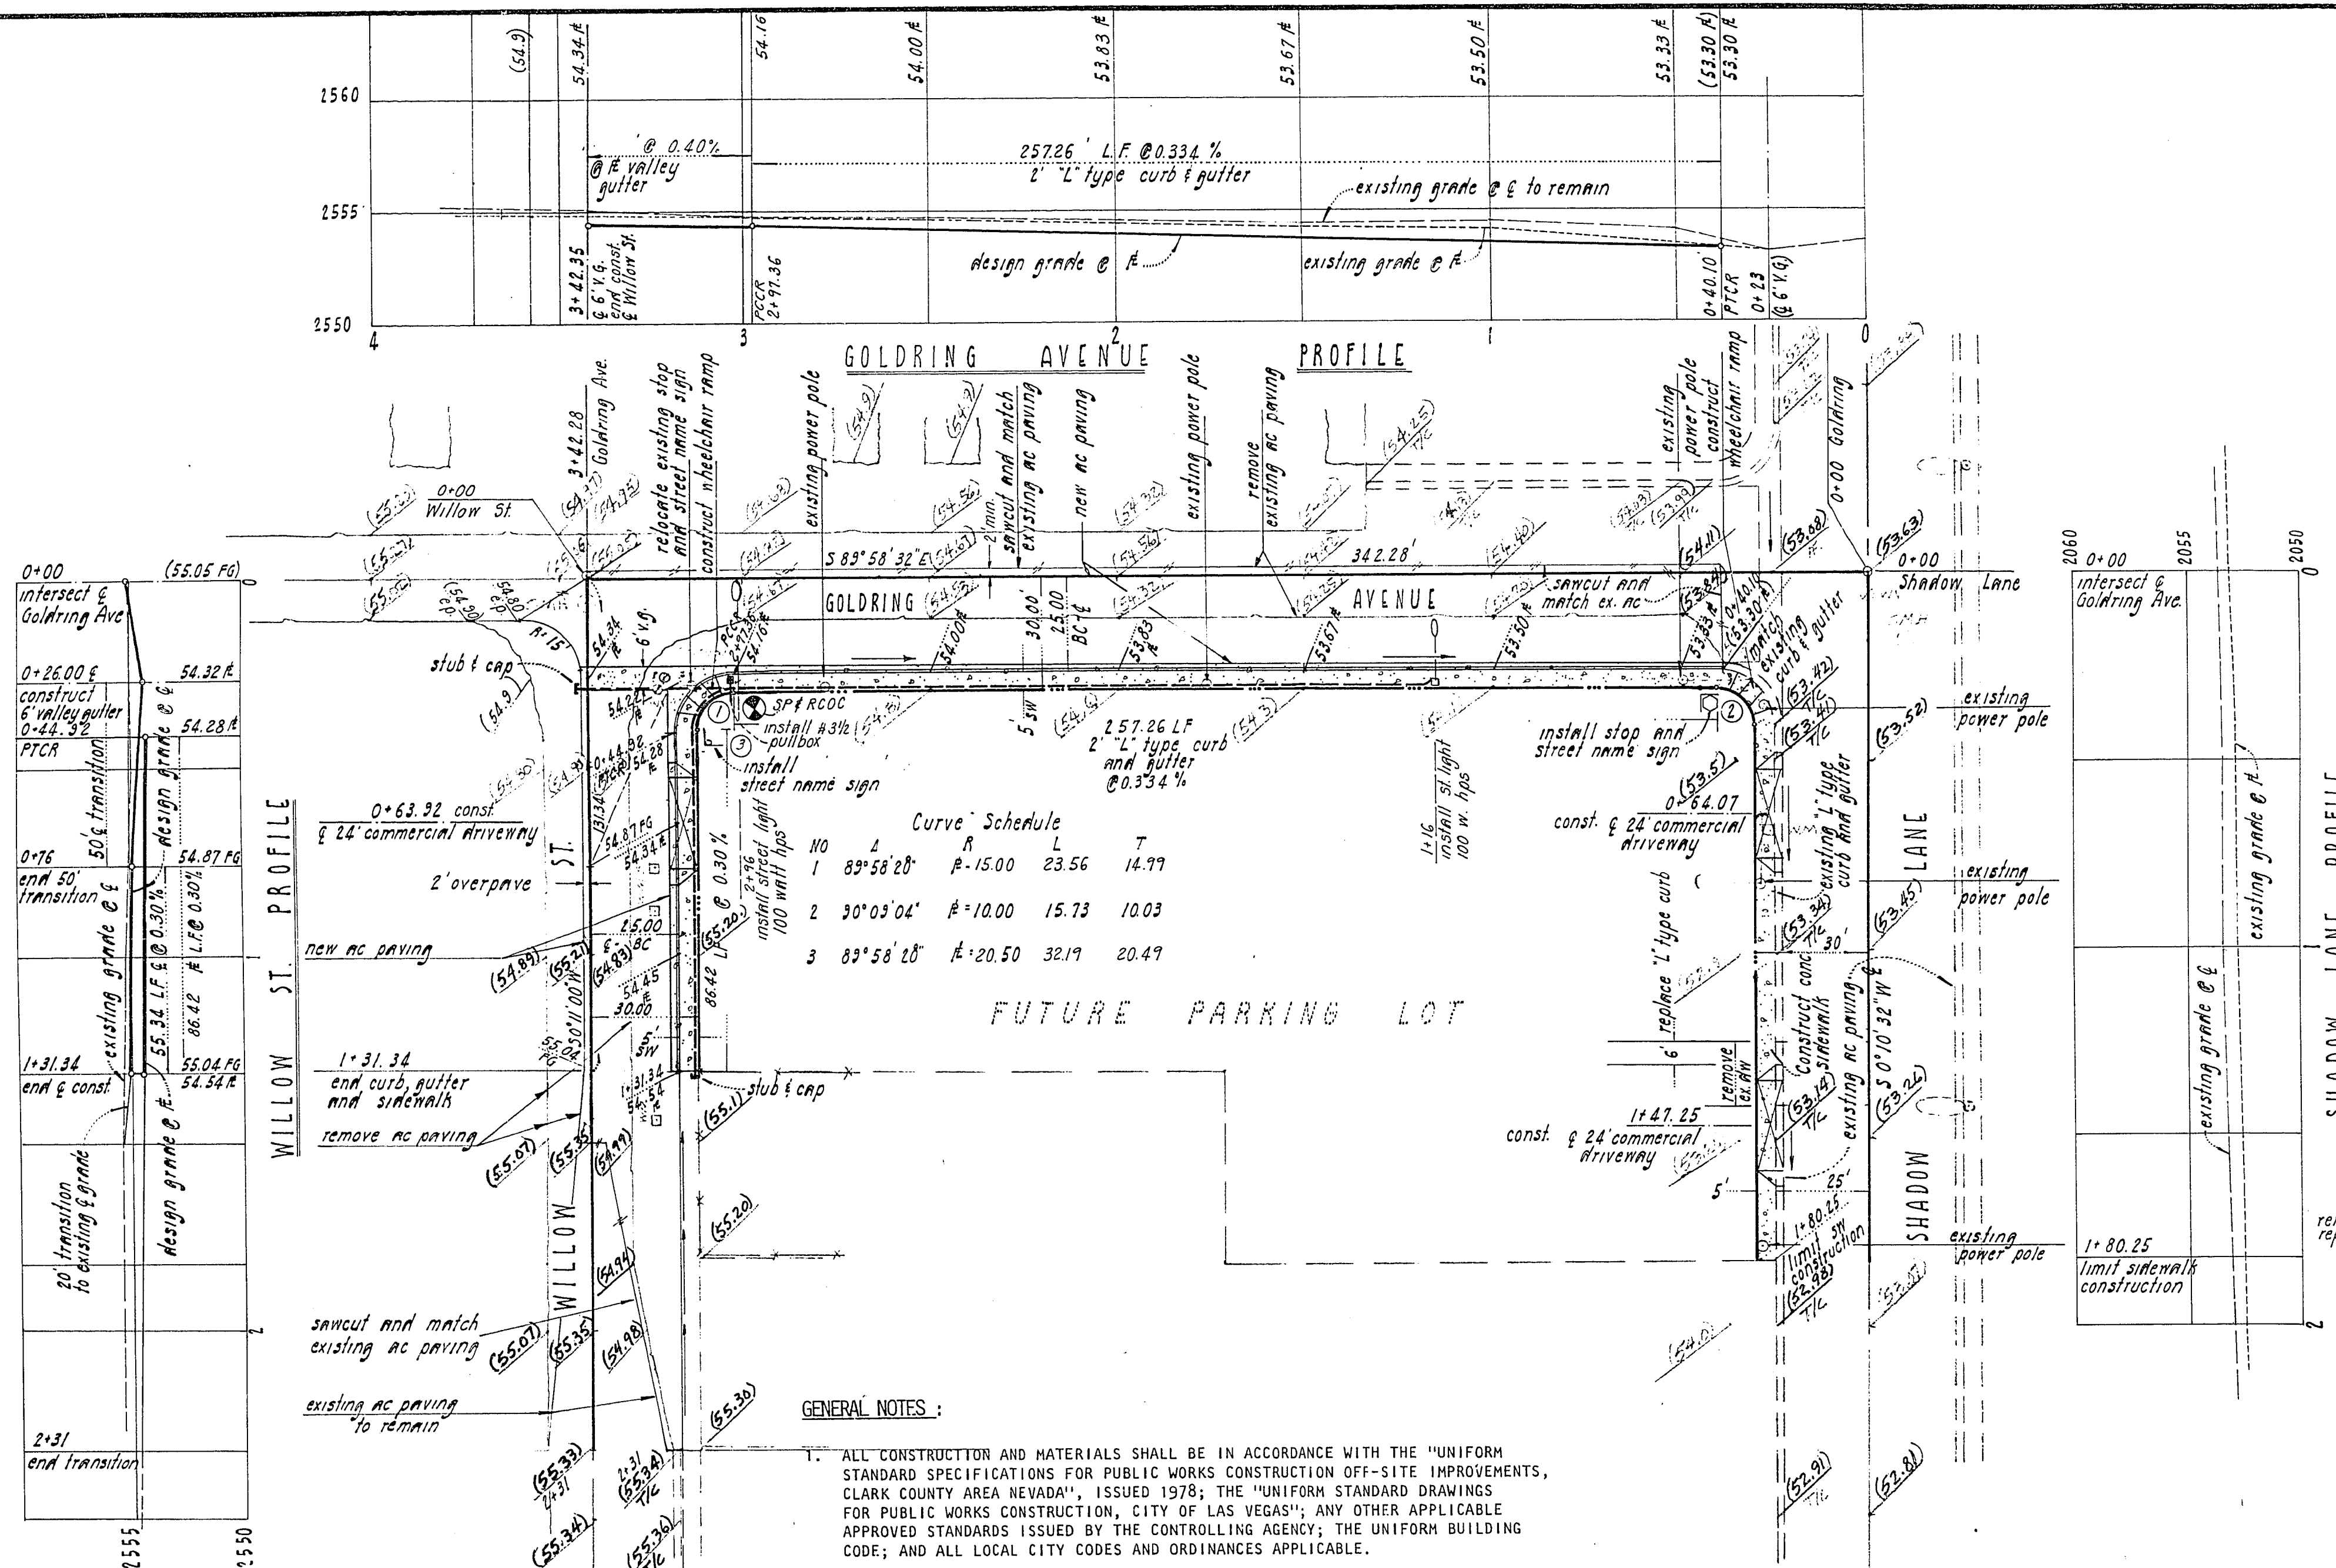

IMPROVEMENT PLAN

WILLOW ST.
GOLDRING AVE.
SHADOW LANE

For: Ford Contracting

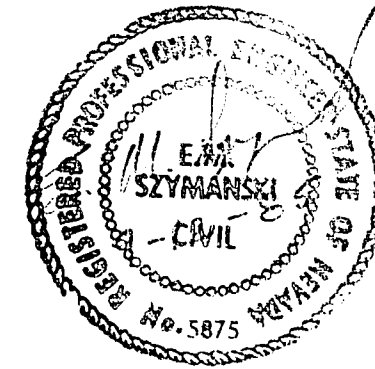

Situated in the SW 1/4 of Section 35, T.20 S., R.6 E., N.D. M.
City of Las Vegas

KENNETH J. BROWN ASSOCIATES

3355 WEST SPRING MOUNTAIN ROAD SUITE 242
LAS VEGAS, NEVADA 89102

REVISIONS

DESCRIPTION

DATE

NO.

DATE

DATE

DATE

DATE

DATE

DATE

DATE

DATE

DATE

DATE

PROJECT NO.:

67-85

PLAN NO.:

1 of 1

SHEET NO.:

1 of 1

DATE:

8-9-85

DRAWN BY:

SPH

SCALE:

1"=30'

1"=15'

Bench Mark: CLV 06133C8
North side Hastings Ave. @
Shadow Lane
Elevation: 2052.843

Call before you Dig.

1-800-227-2600
UNDERGROUND SERVICE (US)

NOTE:
ALL UTILITIES SHOWN ARE BELIEVED TO BE
ACCURATELY LOCATED, BUT THE ACCURACY
AND COMPLETENESS OF UTILITY INFORMATION
IS NOT GUARANTEED. FOR EXACT LOCATION
OF ANY UTILITY SEE THE APPROPRIATE
UTILITY OR GOVERNMENTAL AGENCY.

APPROVALS:

C.L.V. CITY ENGINEER

C.L.V. LAND DEV. & FLOOD CONTROL

C.L.V. TRAFFIC ENGINEER

C.L.V. QUALITY CONTROL ENGINEER

C.L.V. SANITATION ENGINEER

C.L.V. FIRE MARSHAL - WATER

C.L.V. ELECTRICAL COORDINATOR

C.L.V. ELECTRICAL SUPERVISOR

DATE

DATE

DATE

DATE

DATE

DATE

DATE

DATE

DATE

DATE

DATE

DATE

107-V1362

2-3-139