


WOODLAND HILLS ~ UNIT B

73-12-15
0960241

A PORTION OF THE W¹/₂, E¹/₂, NE¹/₄, SEC. 30, T. 20S., R. 61E., M.D.M.
CITY OF LAS VEGAS CLARK COUNTY NEVADA

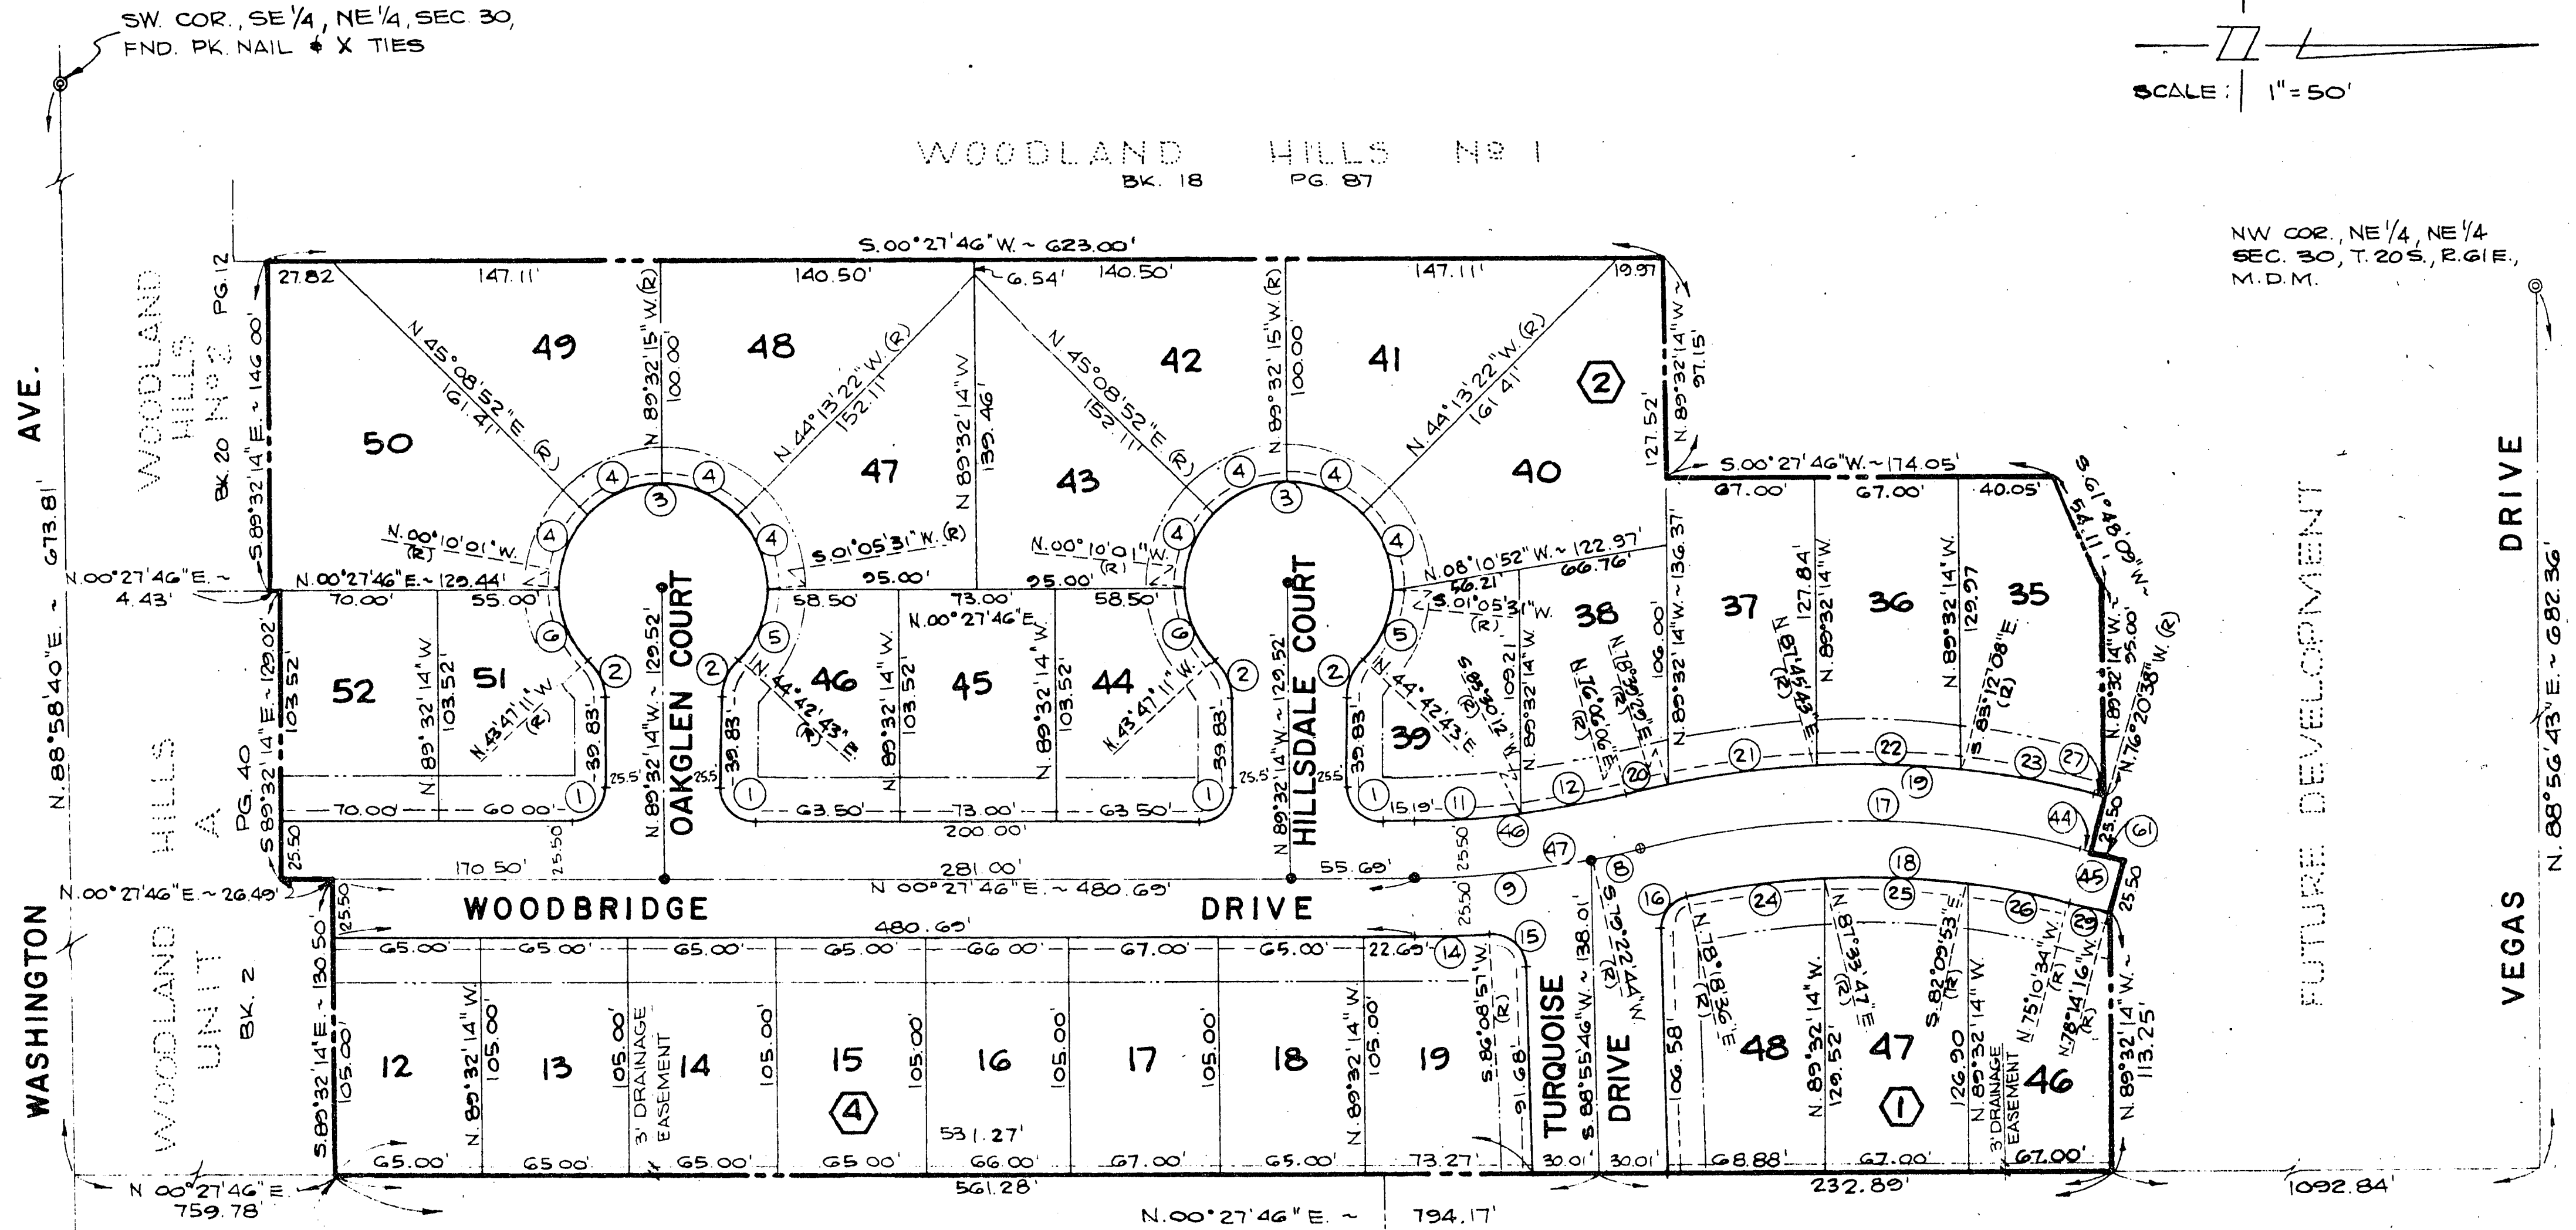

CURVE DATA

No	Δ	R	L	T
1	90° 00' 00"	15.00	23.50	15.00
2	44° 14' 51"	25.00	19.91	10.16
3	268° 29' 54"	45.50	213.22	8.00
4	45° 18' 53"	45.50	35.93	18.99
5	43° 37' 12"	45.50	34.64	18.21
6	43° 37' 10"	45.50	34.64	18.21
7	03° 16' 38"	400.00	22.88	1.44
8	11° 05' 02"	400.00	77.38	38.81
9	06° 57' 34"	374.50	45.49	22.77
10	07° 24' 06"	374.50	48.38	24.22
11	04° 18' 45"	425.50	32.03	16.02
12	32° 46' 49"	15.00	24.29	15.75
13	79° 22' 50"	15.00	20.78	12.45
14	28° 43' 20"	400.00	200.52	102.41
15	26° 30' 50"	374.50	73.30	88.23
16	28° 43' 20"	425.50	213.30	108.24
17	02° 33' 23"	425.50	18.98	9.49
18	09° 06' 14"	425.50	67.61	33.88
19	09° 02' 09"	425.50	67.10	33.62
20	08° 01' 34"	425.50	59.61	29.85
21	09° 15' 11"	374.50	60.46	30.31
22	10° 16' 20"	374.50	67.14	33.66
23	06° 59' 19"	374.50	45.68	22.87
24	01° 10' 04"	374.50	7.63	3.82
25	03° 03' 42"	425.50	22.74	11.37
26	01° 10' 04"	400.00	8.15	4.08
27	03° 03' 42"	400.00	21.37	10.68
28	14° 21' 40"	374.50	93.87	47.18
29	14° 21' 40"	400.00	100.26	50.39
30	01° 53' 38"	400.00	13.22	6.61

TWIN LAKES VILLAGE UNIT #2
BOOK 4 PAGE 24

TWIN LAKES VILLAGE UNIT #4
BOOK 4 PAGE 28

LEGEND

- ③ BLOCK NUMBER
- ① LOT NUMBER
- Ⓢ CURVE NUMBER
- 5' UTILITY EASEMENT
- LEGAL BOUNDARY
- SETBACK:
15' SIDE YARD CORNER
- 20' FRONT YARD
- ⊙ FND. MONUMENT AS SHOWN.
- SET STANDARD CONC MON.
- SET 5/8" REBAR AND ALUM. CAP

