
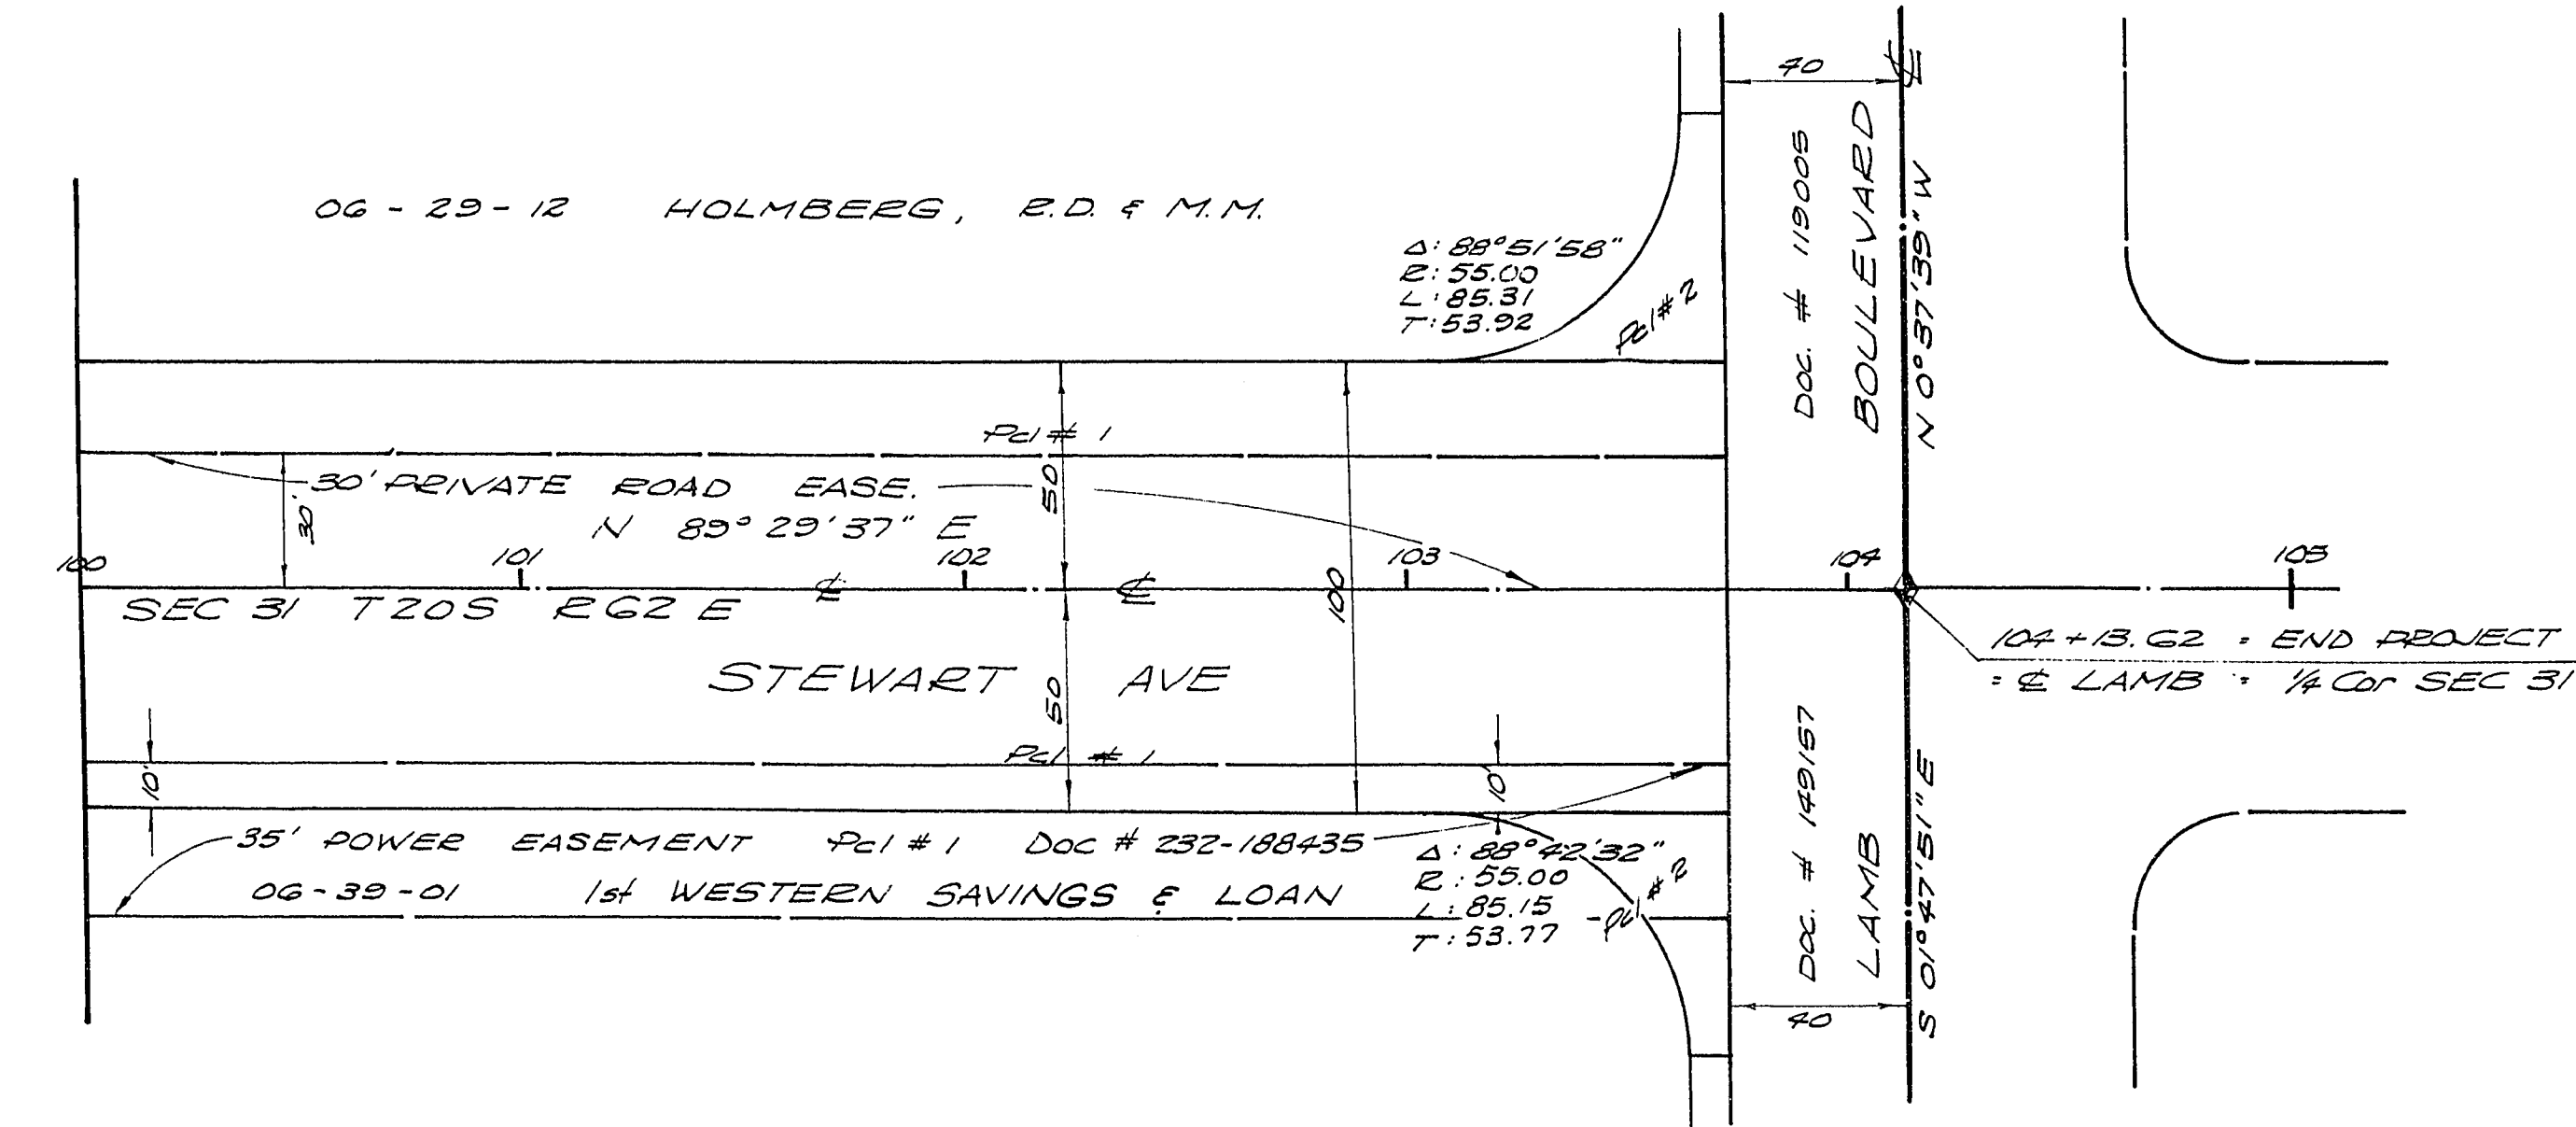


1155

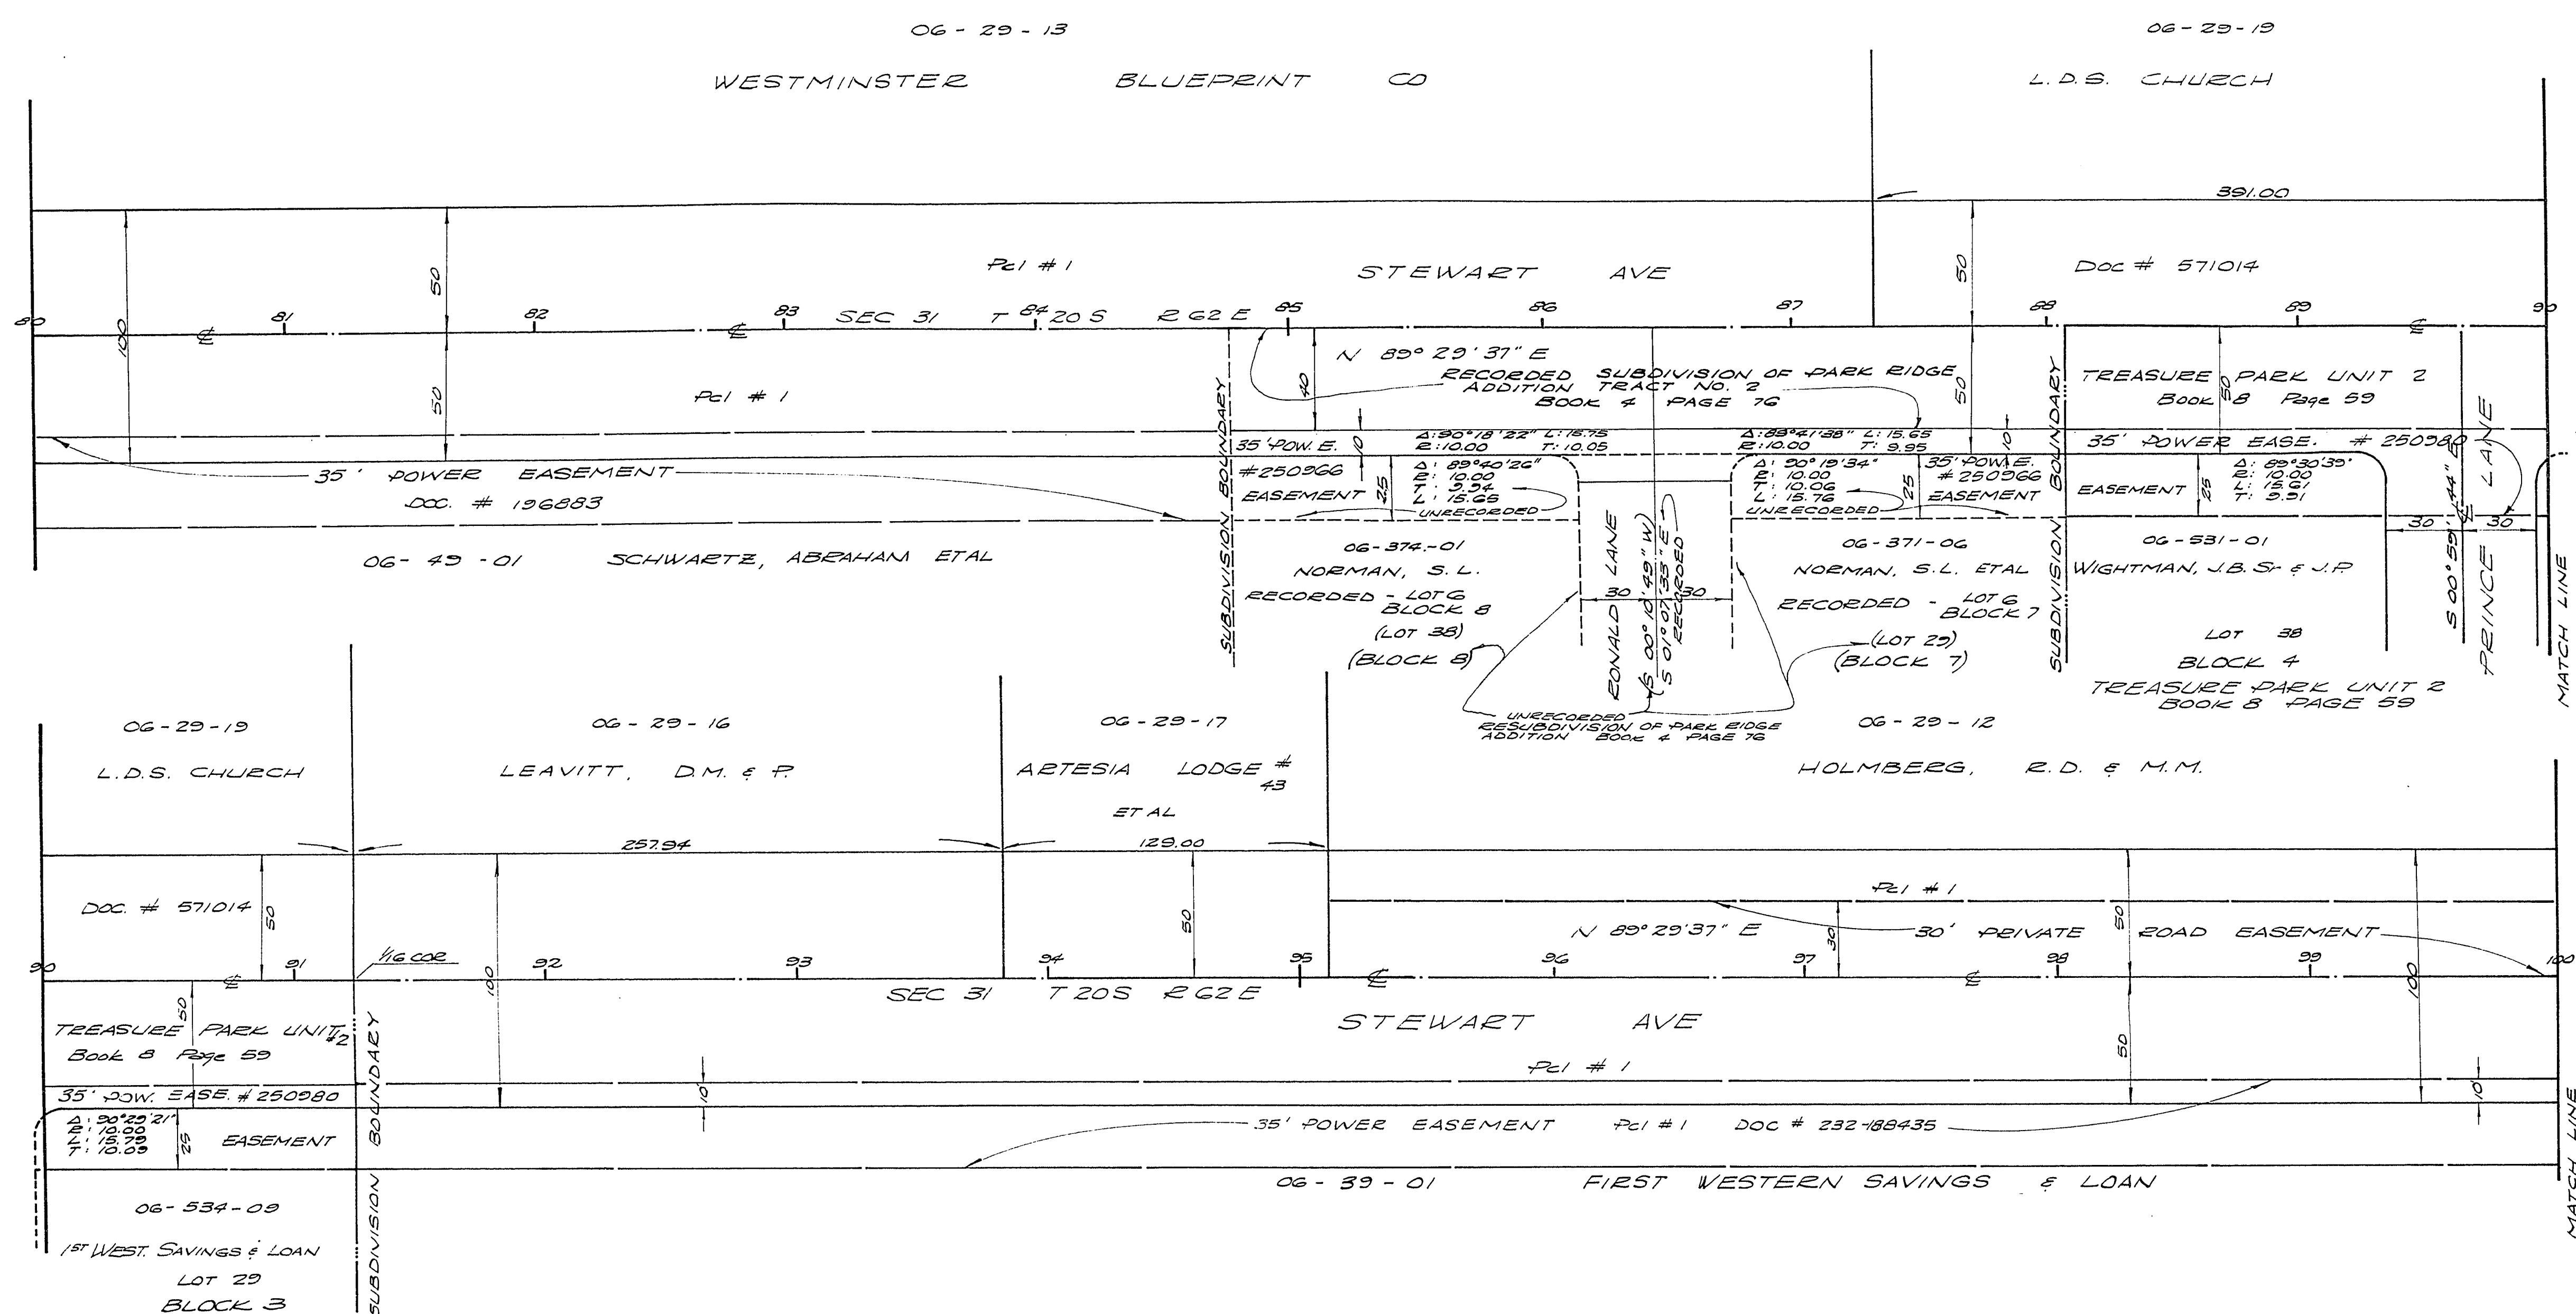

PROPERTY SCHEDULE

PARCEL NO	GRANTOR	REMARKS
OG-29-13	WESTMINSTER BLUEPRINT CO	2 PARCELS
OG-29-16	LEAVITT, D.M. & P.	2 PARCELS
OG-29-17	ARTESIA LODGE # 43 ETAL	2 PARCELS
OG-29-19	L.D.S. CHURCH	2 PARCELS
OG-43-01	SCHWARTZ, ABRAHAM ETAL	2 PARCELS
OG-374-01	NORMAN, S.L.	2 PARCELS
OG-371-06	NORMAN, S.L. ETAL	2 PARCELS
OG-531-01	WIGHTMAN, J.B. S. & J.P.	2 PARCELS
OG-29-12	HOLMBERG, R.D. & M.M.	2 PARCELS

REV	DATE	DESCRIPTION
1	11/15/67	1st WEST SAVINGS & LOAN
2	11/16/67	1st WEST SAVINGS & LOAN
3	11/17/67	1st WEST SAVINGS & LOAN

BASIS OF BEARING:
SOUTH 89°00'00" EAST, SOUTH BOUNDARY LINE AS SHOWN PER SHENANDOAH SQUARE UNIT NO 1, BOOK 6 OF PLATS ON PAGE 33 CLARK COUNTY, NEVADA, RECORDS

REVISION NO	DESCRIPTION	BY	DATE	APPROVAL
REVISIONS				
CITY OF LAS VEGAS NEVADA ENGINEERING DEPT.				
R/W REQUIREMENTS - STEWART AVE 25TH STREET - LAMB BOULEVARD				
SC. (H) 1" = 40'	SC. (V)	DATE	F. BK. NO.	
DES. J.L. CRAIG		9/11/67	W.O. NO. 420	
CHKD. J.W. MORRIS			DRAWING NO.	
APPROVED BY CITY ENGR.			FILE NO.	115-301