


NOTE: FOR R/W REQUIREMENTS, STEWART AVE.
WEST OF LAMB BLVD., SEE C.L.V. DWG. NO. 115-301.

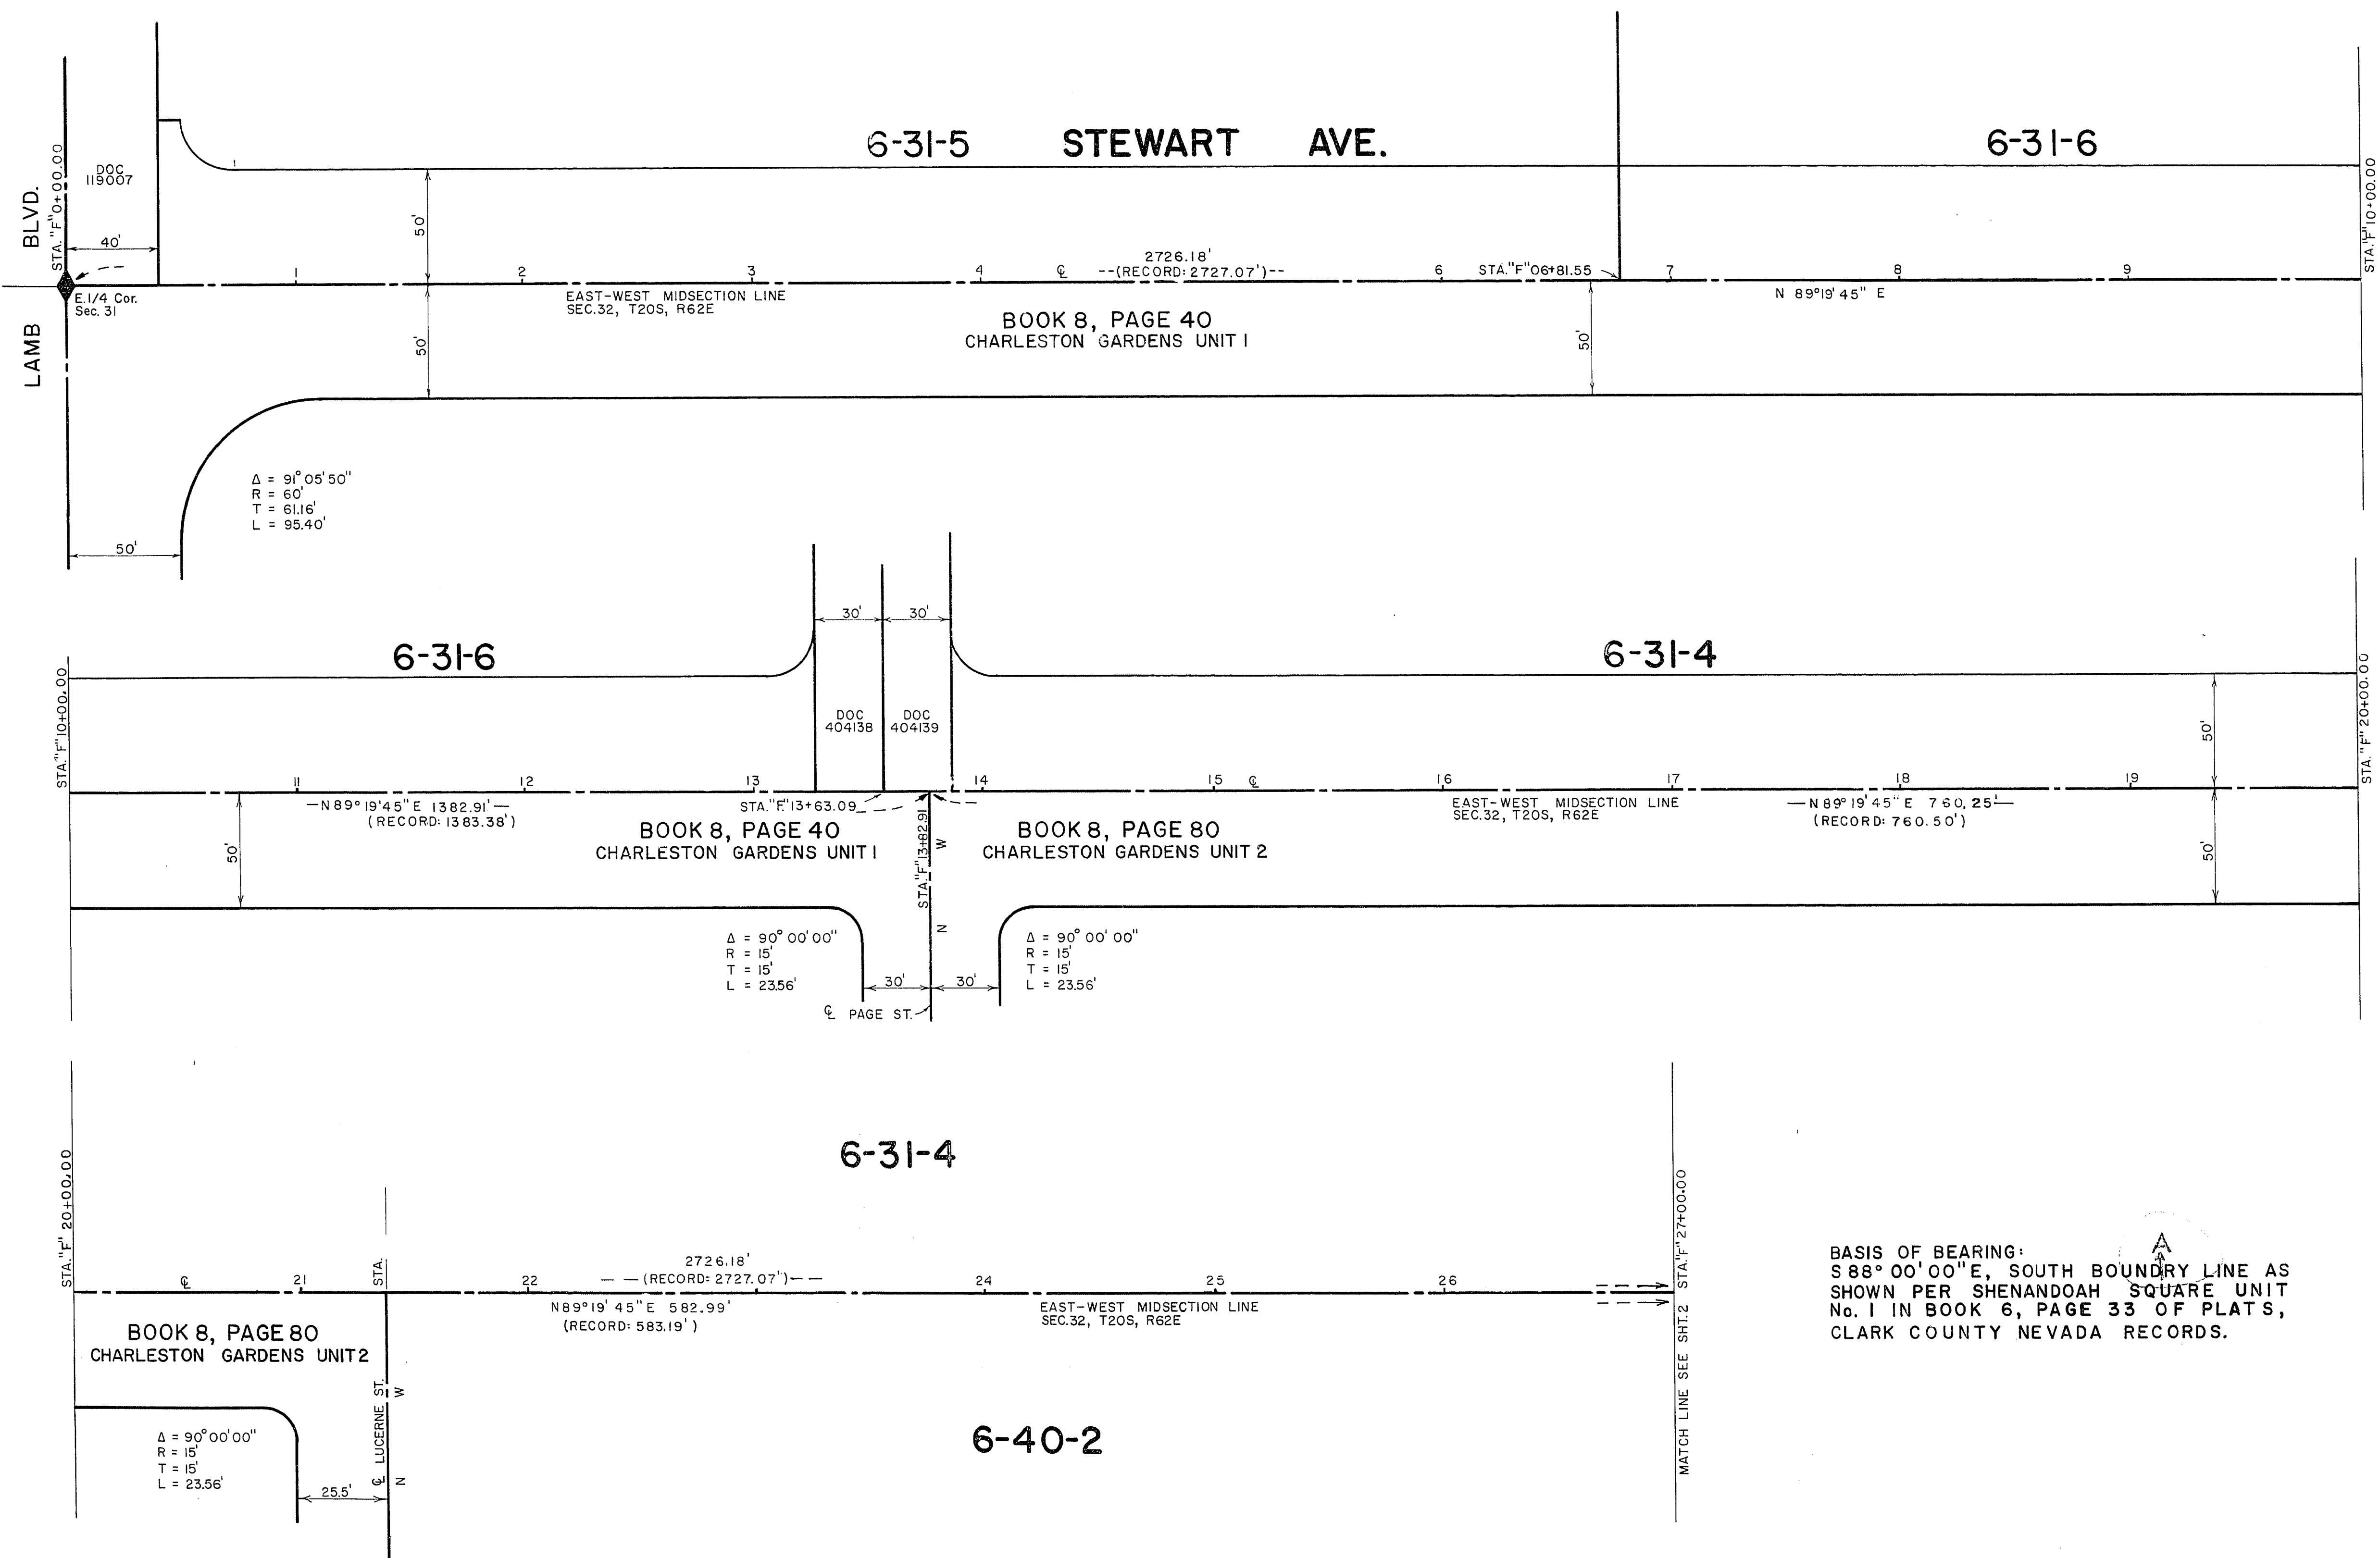

BASIS OF BEARING:
S 88° 00' 00" E, SOUTH BOUNDARY LINE AS
SHOWN PER SHENANDOAH SQUARE UNIT
No. 1 IN BOOK 6, PAGE 33 OF PLATS,
CLARK COUNTY NEVADA RECORDS.

CITY OF LAS VEGAS NEVADA

DEPARTMENT OF PUBLIC WORKS
SERVICES DIVISION

R/W REQUIREMENTS
STEWART AVE.

LAMB BLVD. TO NELLIS BLVD.

W.O. NO. 3077	F.B.K. NO.	DATE	DRAWING NO.
SC. (H) 1"=40'	SC. (V)		
DES.			
DR. R.M.			FILE NO.
APPROVED BY DIRECTOR OF PUBLIC WORKS			115-301A
			SHEET 1 OF 2