


14-5-1986

PORTION, NORTHWEST QUARTER, SECTION 32, TOWNSHIP 20 SOUTH, RANGE 62 EAST,  
MOUNT DIABLO MERIDIAN

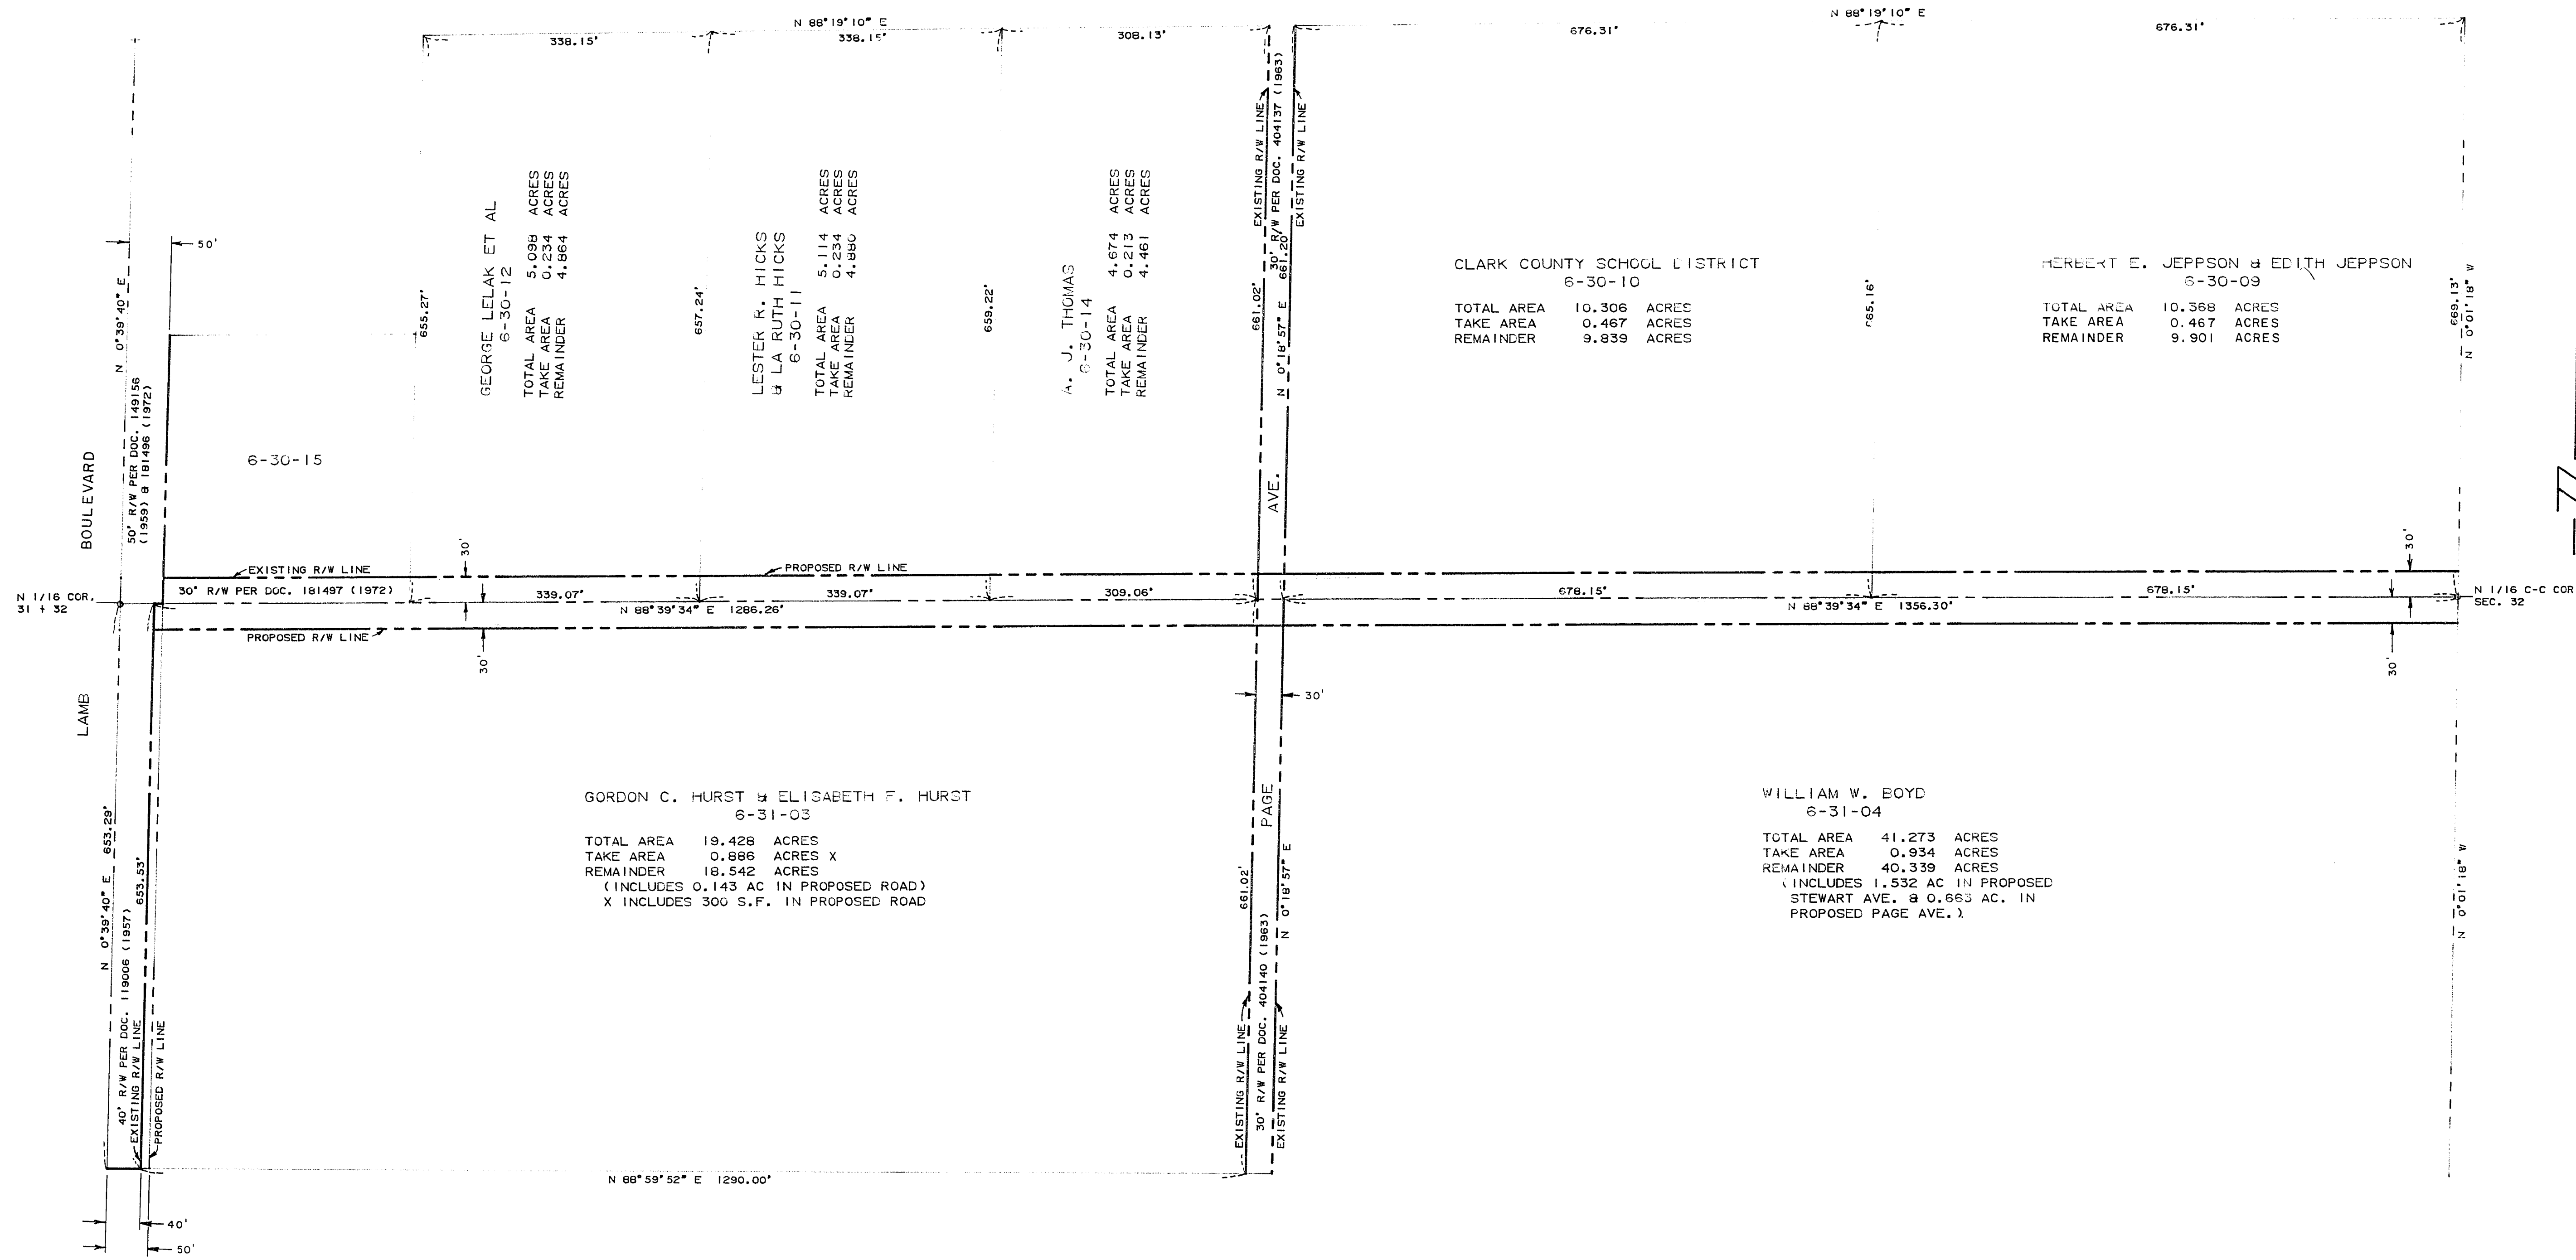

NO.	DATE
1	11/10/73
2	1/11/74
3	2/27/74
4	2/28/74
5	2/19/74
6	2/27/74

NO.	DESCRIPTION	BY	DATE	APPROVAL
1	REVISE PROPERTY SCHEDULE	mwb	3 SEP 82	

PARCEL NO.	GRANTOR	AREA	DOC. / DATE	REMARKS
6-30-09	DENZIL Q. SANDQUIST & ANNABELLE SANDQUIST	0.467 AC.	364011 2/27/74	
6-30-10	CLARK COUNTY SCHOOL DISTRICT	0.467 AC.	408:365153 (1974)	
6-30-11	LESTER R. HICKS & LA RUTH HICKS	0.234 AC.	360224 2/11/74	
6-30-12	GEORGE LELAK ET AL	0.234 AC.	364279 2/28/74	
6-30-14	A. J. THOMAS	0.213 AC.	361846 2/19/74	
6-31-03	GORDON C. HURST & ELISABETH F. HURST	0.886 AC.	364012 2/27/74	
6-31-04	WILLIAM W. BOYD	0.934 AC.	364013 2/27/74	

**REVISIONS**

**CITY OF LAS VEGAS NEVADA**  
DEPARTMENT OF PUBLIC WORKS  
SERVICES DIVISION

**CEDAR AVENUE DRAINAGE CHANNEL**  
**MOJAVE ROAD TO VEGAS WASH**

W.O. NO. 6670	F.BK. NO.	DATE	DRAWING NO.
SC. (H) 1" = 100'	SC. (V)	29 June 73	115-354
DESIGNED BY: Bill Burke			FILE NO.
APPROVED BY DIRECTOR OF PUBLIC WORKS			SHEET 5 OF 7