



940203

16-17-80

01332

# ROSEWALK - UNIT 6

A PORTION OF THE NE1/4 OF THE NW1/4 OF SECTION 29, T.20S., R.62E., M.D.M.,  
CITY OF LAS VEGAS, CLARK COUNTY, NEVADA.

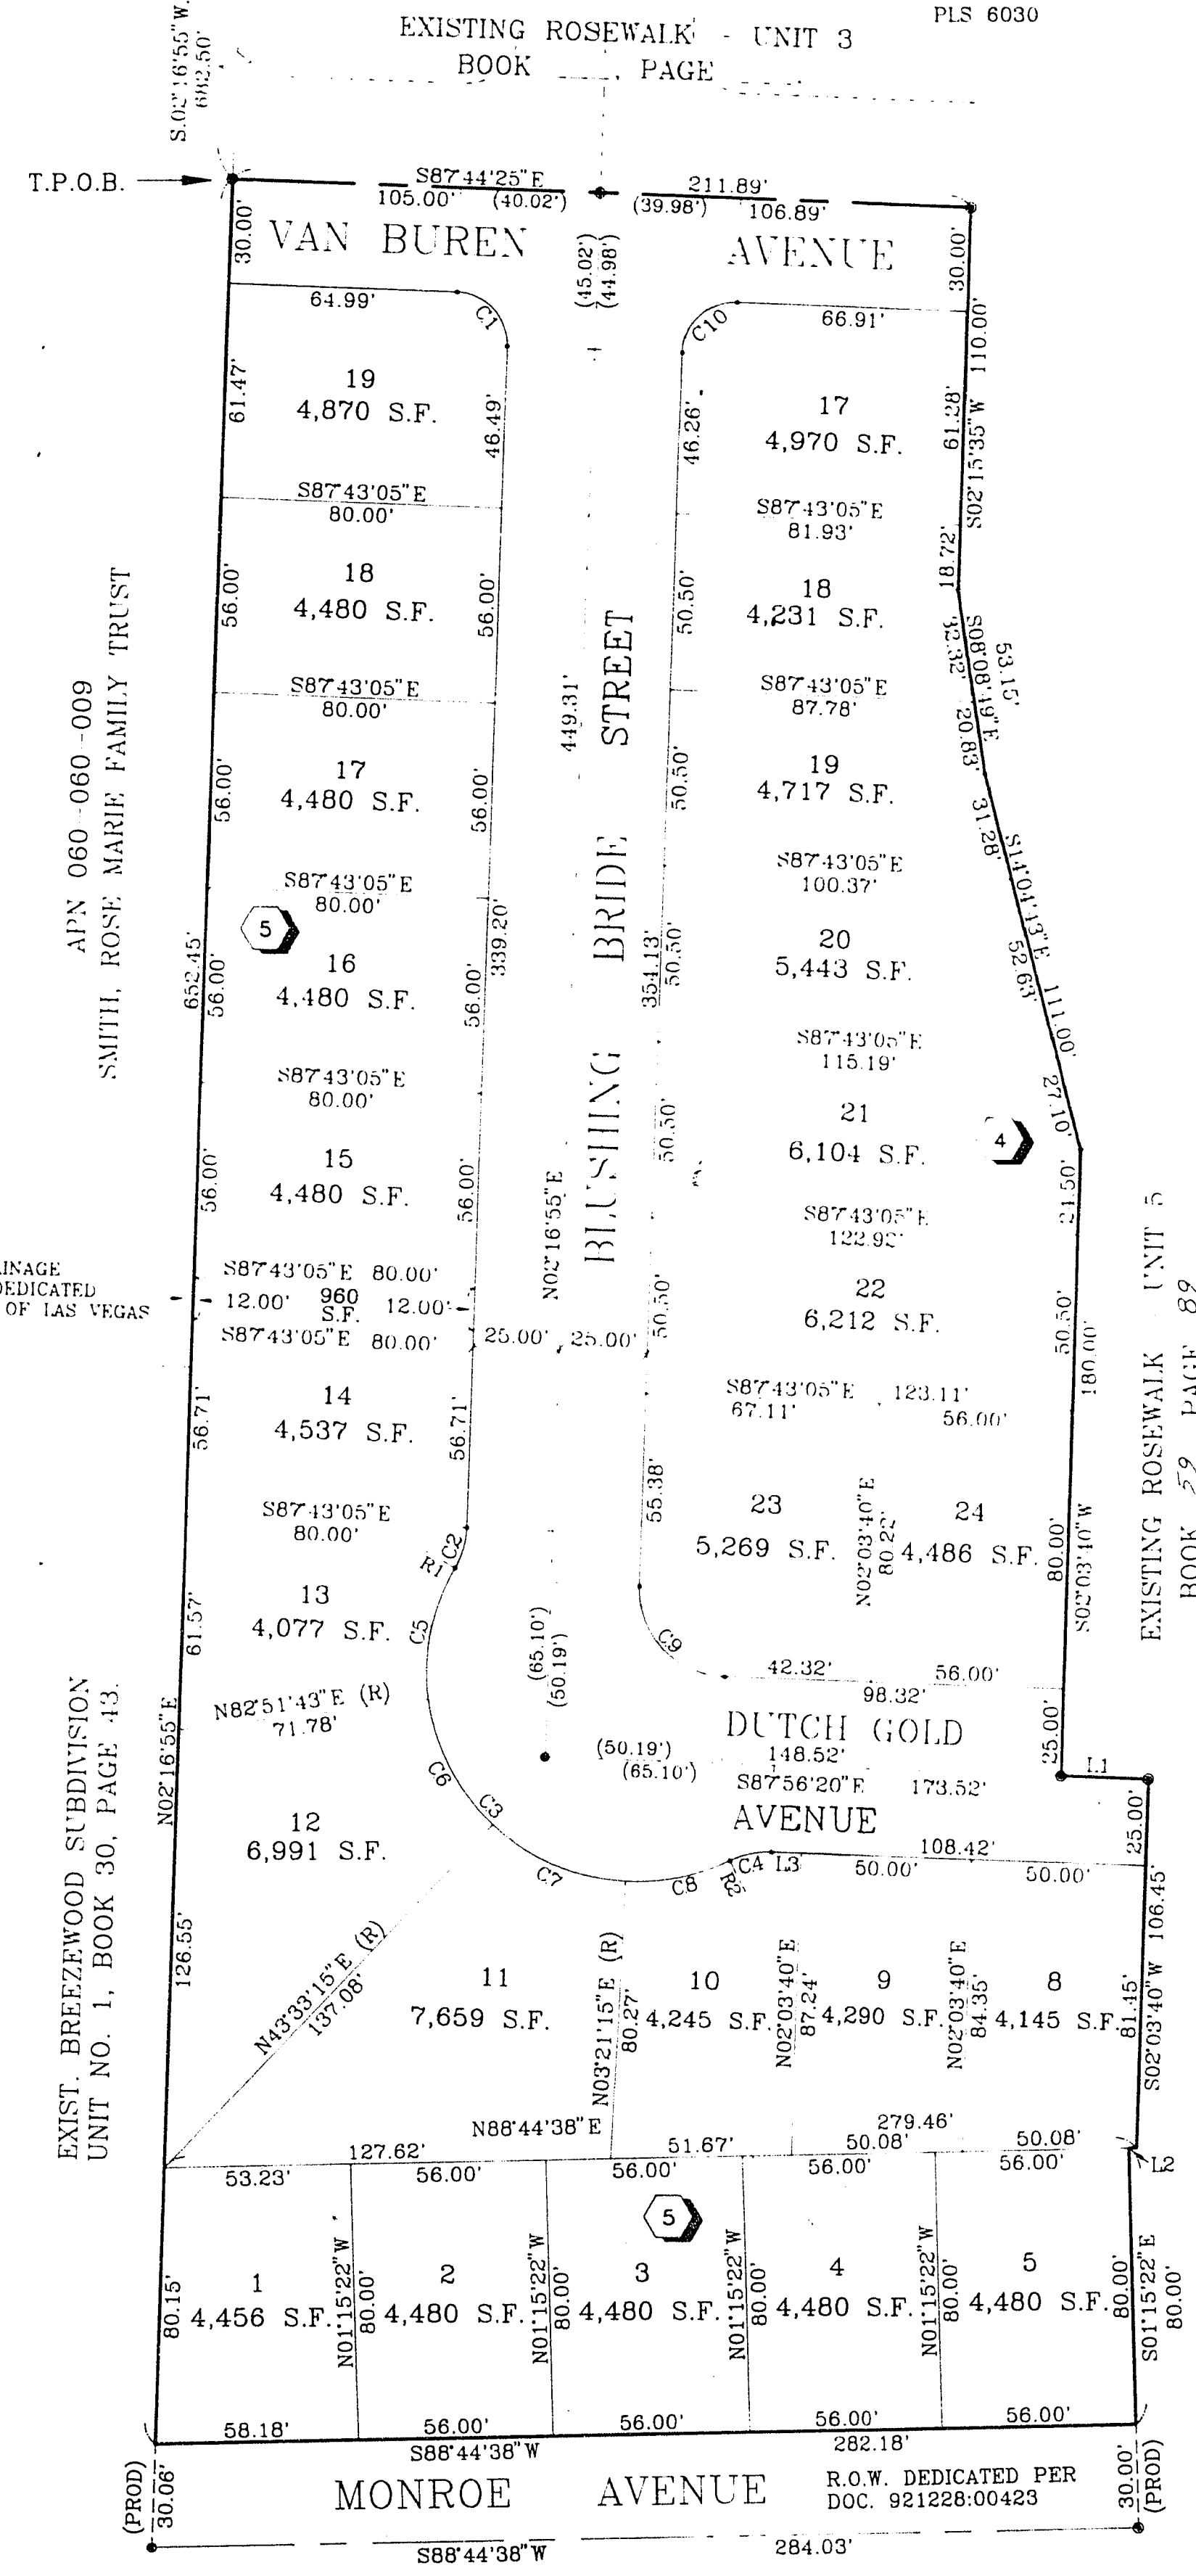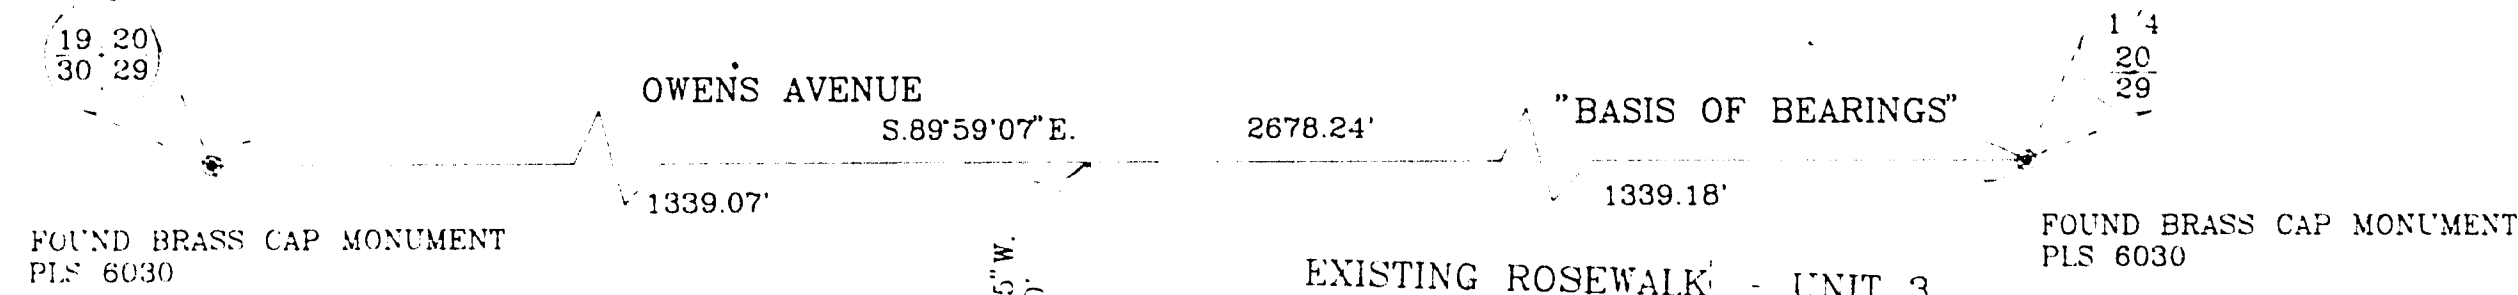

COURSE TABLE

LINE	DIRECTION	DISTANCE
L1	S87°56'20"E	25.00'
L2	S88°44'38"W	2.23'
L3	N87°56'20"W	8.42'

RADIAL LINE TABLE

LINE	DIRECTION
R1	N59°38'45"W
R2	S26°00'41"E

CURVE TABLE

CURVE	RADIUS	LENGTH	TANGENT	DELTA
C1	15.00'	23.57'	13.01'	90°01'19"
C2	25.00'	12.25'	6.25'	28°04'21"
C3	60.00'	153.27'	198.51'	146°21'56"
C4	25.00'	12.25'	6.25'	28°04'21"
C5	60.00'	39.26'	30.36'	37°29'33"
C6	60.00'	41.16'	21.43'	39°18'28"
C7	60.00'	42.10'	21.96'	40°12'00"
C8	60.00'	30.75'	15.72'	29°21'56"
C9	25.00'	39.37'	25.10'	90°13'14"
C10	15.00'	23.56'	14.99'	89°58'41"

NOTE  
PURSUANT TO NRS 278.371 ALL REAR LOT CORNERS SHALL BE SET WITH A NAIL AND TAG "PLS 9105" ON BLOCK WALLS AND ALL FRONT OR SIDE LOT CORNERS ADJOINING RIGHT OF WAY SHALL BE MARKED BY THE SAWCUTTING OF THE BACK OF CURBS ON THE PROLONGATION OF THE PROPERTY LINES.

### LEGEND

- T.P.O.B. TRUE POINT OF BEGINNING
- 2 LOT NUMBER / TOTAL LOTS = 25
- 5 BLOCK NUMBER
- L4 COURSE NUMBER
- C5 CURVE NUMBER
- FOUND TYPE III MONUMENT, PLS 9105 (UNLESS OTHERWISE INDICATED)
- SET TYPE III MONUMENT, PLS 9105
- (R) RADIAL LINE
- R2 RADIAL BEARING NUMBER

ACT	DATE	BY	REVISION

W.O. 4417-II-6  
SHEET 2 OF 2

BOOK 60 PAGE 26  
42766

T.Z.