


MATCHLINE

SEE SHEET C3.03

MATCHLINE

SEE SHEET C3.02

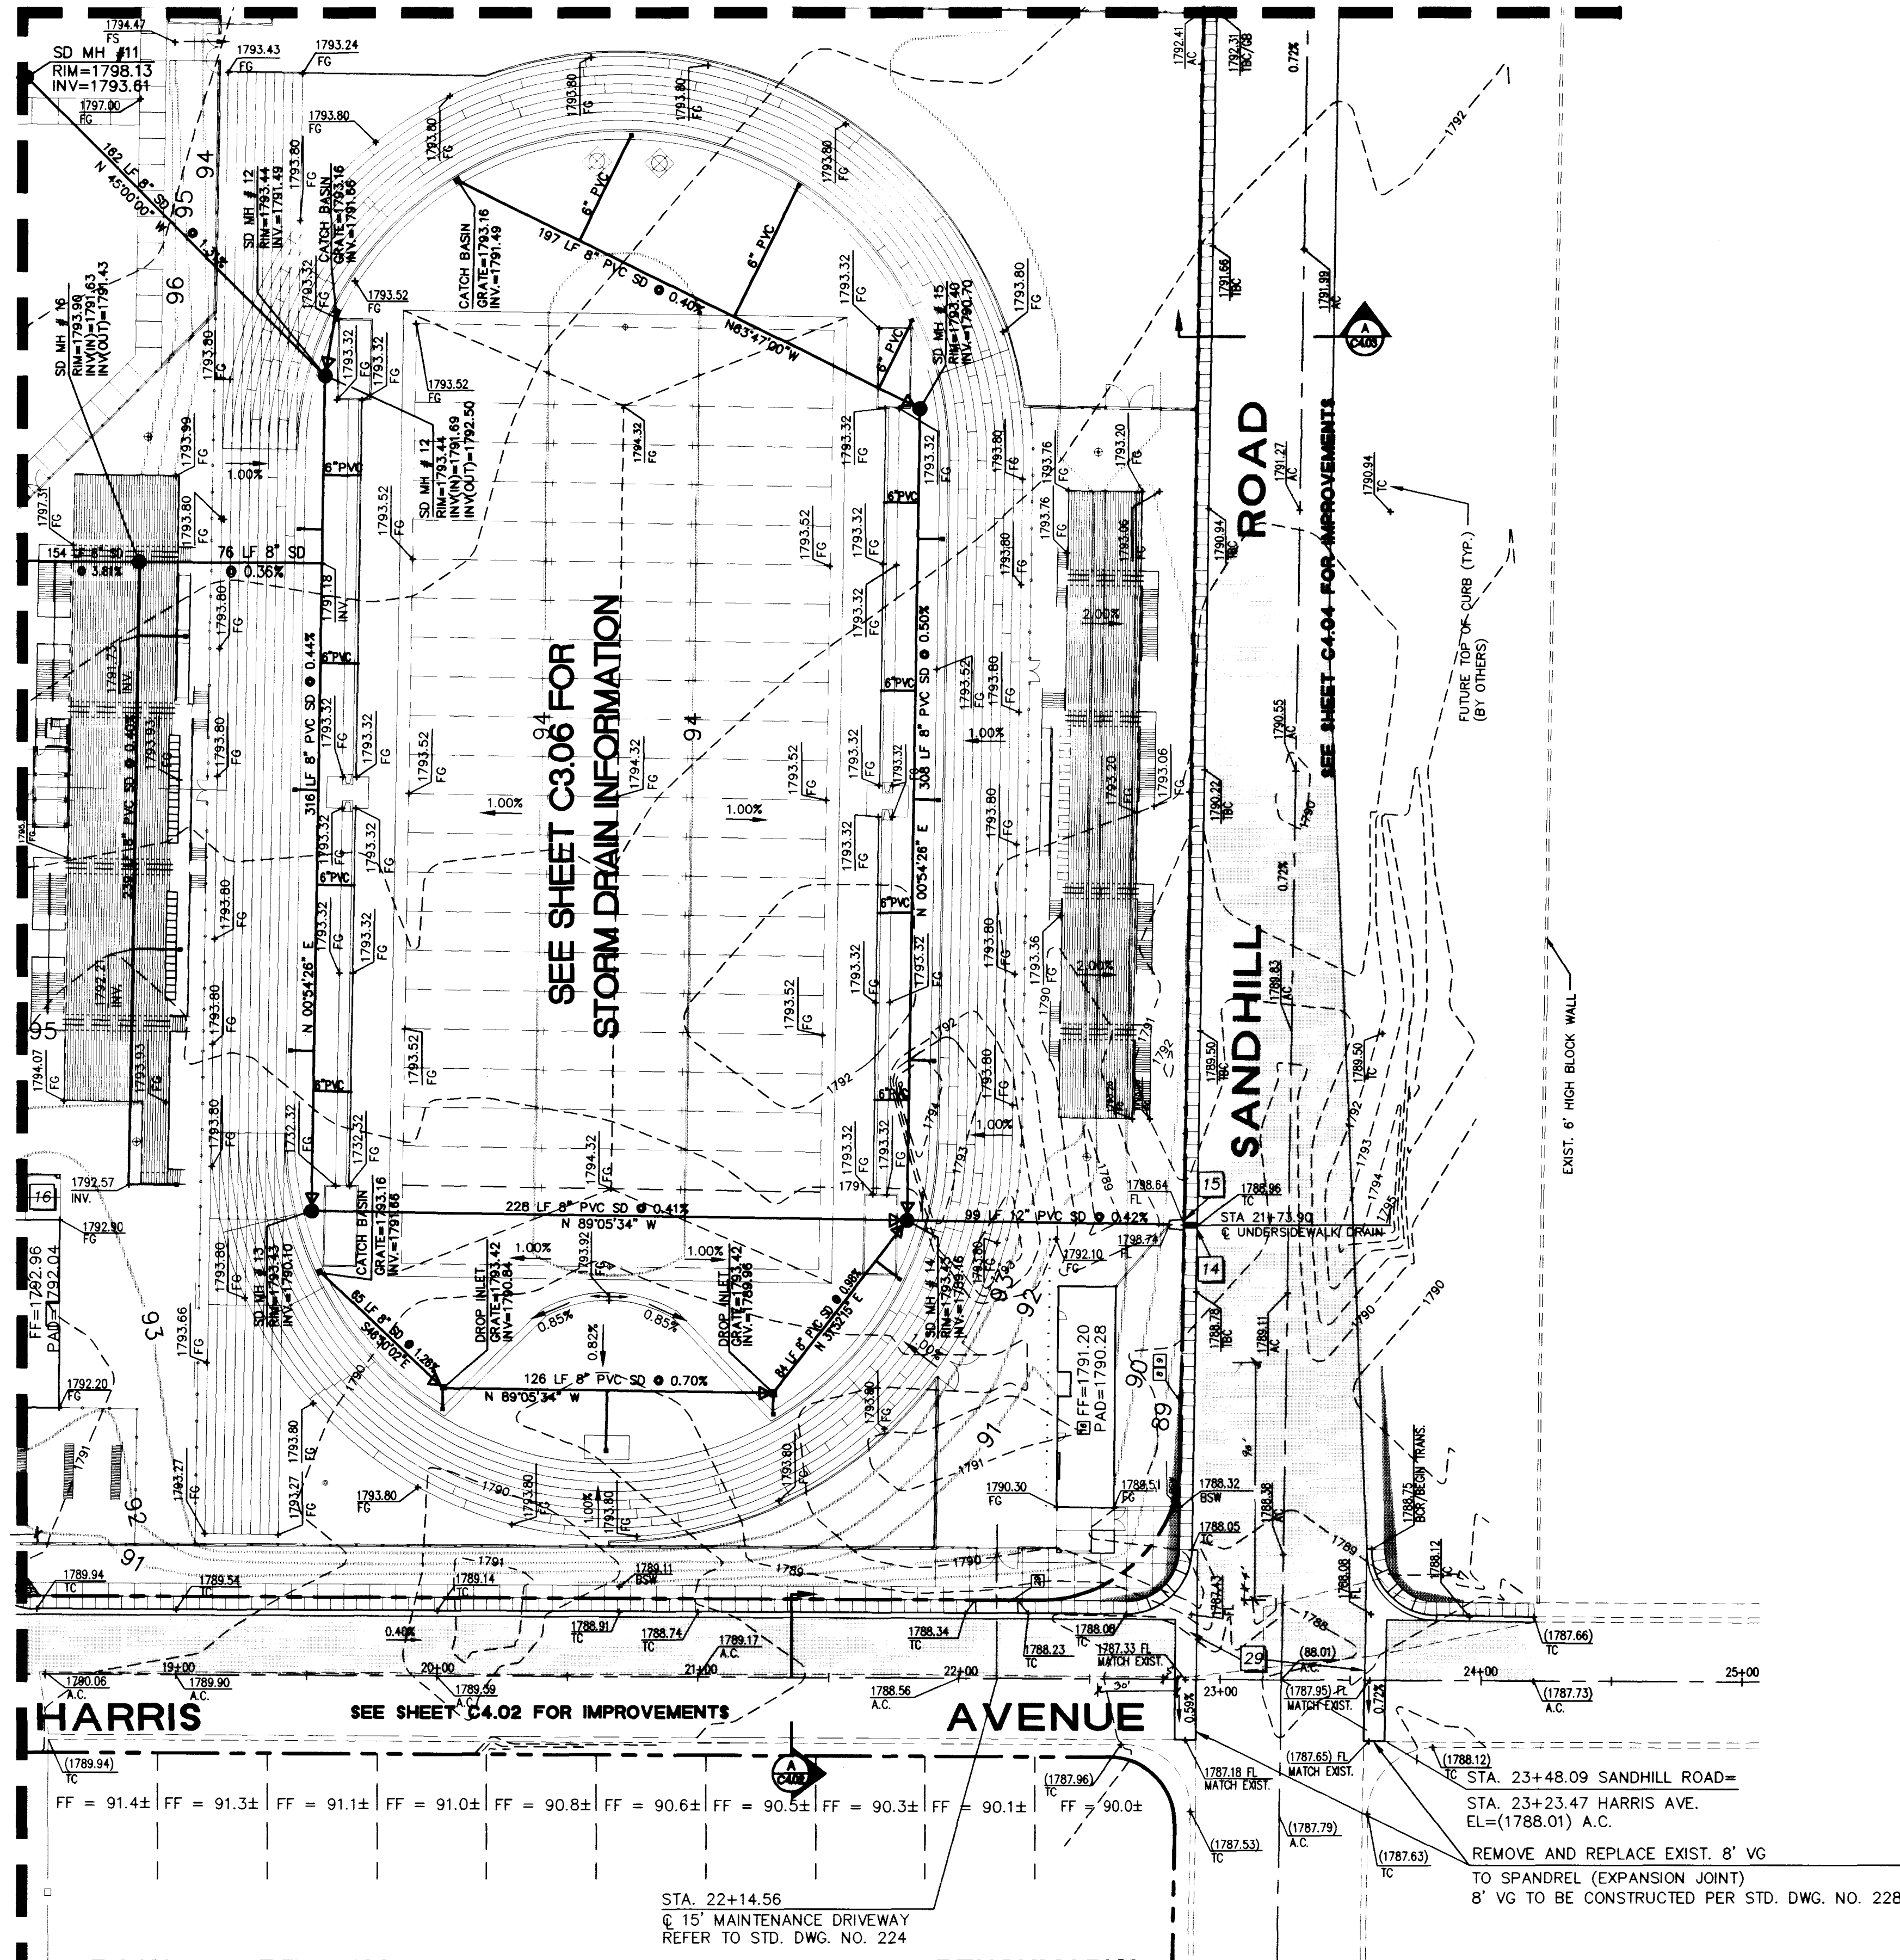

BASIS OF BEARING

THE NORTH LINE OF THE SOUTHWEST ONE-QUARTER (SW 1/4), SECTION 30, TOWNSHIP 20 SOUTH, RANGE 62 EAST, M.D.M., CLARK COUNTY, NEVADA, BEARS NORTH 89° 40' 45" WEST PER PARCEL MAP, FILE 18, PAGE 95, OFFICIAL RECORDS OF CLARK COUNTY, NEVADA

BENCHMARKS

CITY OF LAS VEGAS BENCHMARK NUMBER 2LV02 30S6. RIVET & PLATE IN TOP OF CURB AT SOUTHWEST RETURN OF SANDHILL ROAD AND HARRIS AVENUE.

NAVD 88 DATUM
ELEVATION = 1787.60 FEET
544.8623 METERS


CITY OF LAS VEGAS BENCHMARK NUMBER 2LV02 30C4. RIVET & PLATE IN TOP OF CURB AT NORTHWEST RETURN OF SANDHILL ROAD AND WASHINGTON AVENUE.

NAVD 88 DATUM
ELEVATION = 1796.178 FEET
547.4764 METERS


WE CERTIFY THAT THIS GRADING PLAN CONFORMS TO THE APPROVED DRAINAGE STUDY FOR THIS SITE ON FILE AT THE CITY OF LAS VEGAS.

Vernon Harkins 3-31-98
VERNON HARKINS P.E. No. 9898 DATE

NOTE: ALL ON-SITE STORM DRAINS SHALL BE PRIVATELY OWNED AND MAINTAINED

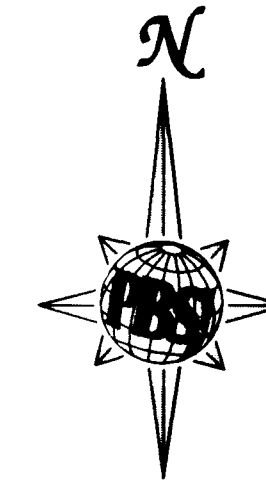


GRAPHIC SCALE

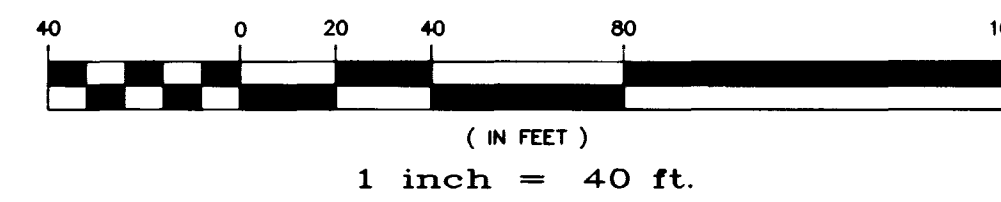

CONSTRUCTION NOTES



(NOT ALL KEY NOTES ARE USED ON THIS SHEET)

1. CONSTRUCT 3" CONCRETE VALLEY GUTTER PER DETAIL "A" ON SHEET C6.01.
2. CONSTRUCT 2" CONCRETE VALLEY GUTTER PER DETAIL "B" ON SHEET C6.01.
3. CONSTRUCT TYPE "A" CURB PER DETAIL "C" ON SHEET C6.01.
4. CONSTRUCT 3" CONCRETE VALLEY GUTTER W/DRAIN PER DETAIL "D" ON SHEET C6.01.
5. CONSTRUCT FLOOR DRAIN PER DETAIL "E" ON SHEET C6.01.
6. CONSTRUCT TYPE "L" CURB AND GUTTER PER DETAIL "F" ON SHEET C6.01.
7. CONSTRUCT TRENCH DRAIN PER DETAIL "G" ON SHEET C6.01.
8. CONSTRUCT CONCRETE SIDEWALK PER DETAIL "H" ON SHEET C6.01.
9. CONSTRUCT EXPANSION/CONSTRUCTION JOINT PER DETAIL "J" ON SHEET C6.01.
10. CONSTRUCT CONCRETE FLUME PER DETAIL "K" ON SHEET C6.02.
11. CONSTRUCT TYPICAL DROP INLET PER DETAIL "L" ON SHEET C6.02.
12. CONSTRUCT SCHOOL BUS/TRAFFIC AREA A.C. PER DETAIL "M" ON SHEET C6.02.
13. CONSTRUCT PARKING AREA A.C. PER DETAIL "M" ON SHEET C6.02.
14. CONSTRUCT UNDERSIDEWALK DRAIN PER DETAIL "N" ON SHEET C6.02.
15. CONSTRUCT STORM DRAIN OUTLET PER DETAIL "O" ON SHEET C6.02.
16. CONSTRUCT BUILDING PAD SECTION PER DETAIL "Q" ON SHEET C6.03.
17. CONSTRUCT ONSITE SPEED BUMP PER DETAIL "R" ON SHEET C6.03.
18. CONSTRUCT TURN DOWN SIDEWALK PER DETAIL "S" ON SHEET C6.03.
19. CONSTRUCT WEEPHOLE PER DETAIL "T" ON SHEET C6.03.
20. CONSTRUCT INTERNATIONAL HANDICAP SYMBOL PER DETAIL "U" ON SHEET C6.03.
21. PLACE HANDICAP STRIPING PER DETAIL "V" ON SHEET C6.03.
22. NOT USED
23. INSTALL PRECAST PARKING BUMPERS PER DETAIL "W" ON SHEET C6.03.
24. INSTALL BOLLARDS PER DETAIL "P" ON SHEET C6.02.
25. CONSTRUCT 10' WIDE DRIVEWAY PER C.C.U.S.D. NO. 234
26. CONSTRUCT STANDARD WHEELCHAIR RAMP PER C.C.U.S.D. NO. 235, CASE 1, SEE OFFSITE SHEETS C4.01 AND C4.02
27. CONSTRUCT HANDICAP RAMPS AND STRIPING PER DETAIL "V" ON SHEET C6.03
28. CONSTRUCT HANDICAP RAMP (NO STRIPING) PER DETAIL "V" ON SHEET C6.03
29. CONSTRUCT 8' VALLEY GUTTER PER C.C.U.S.D. NO. 238
30. EXISTING AC TO REMAIN
31. EXISTING AC TO BE REMOVED AND REPLACED WITH SCHOOL BUS/TRAFFIC AREA A.C.
32. CONTRACTOR TO RELOCATE EXISTING TEMPORARY BLDG. TO 2' FROM BACK OF PROPOSED CURB
33. 6" CONCRETE COLLAR. RIM TO BE FLUSH WITH FINISHED GRADE
34. STANDARD SIGHT VISIBILITY ZONE.

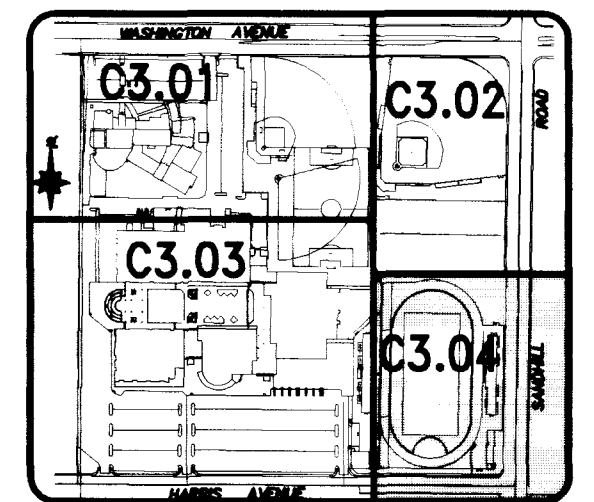

KEY MAP

N.T.S.

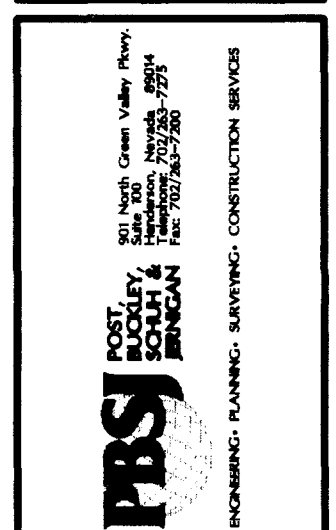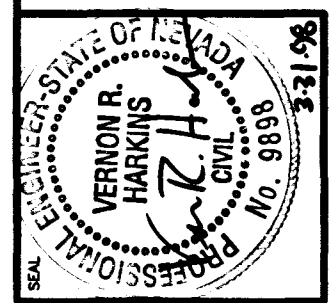

TATE & SNYDER ARCHITECTS
709 VALLE VERDE COURT
HENDERSON NEVADA 89014
(702) 456.3000


CLARK COUNTY SCHOOL DISTRICT
CONSTRUCTION MANAGEMENT DEPARTMENT 4828 S. PEARL STREET 799-7600 LAS VEGAS, NEVADA 89121

SANDHILL ROAD/WASHINGTON AVENUE HIGH SCHOOL
LAS VEGAS
CLARK COUNTY

GRADING/STORM DRAIN PLAN

C3.04

SHEET 12 OF 32

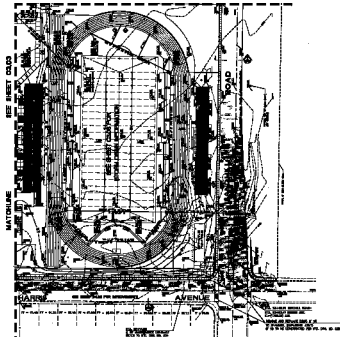

NAME OF FRIEND:

THE UNIVERSITY OF CHICAGO PRESS
50 EAST LAKE STREET, CHICAGO, ILL. 60607-7090
TEL: 773/835-5000 FAX: 773/835-5001
WWW.CHICAGO.PRESS.EDU

REFERENCES

© 1999 by The McGraw-Hill Companies, Inc. All rights reserved. Printed in the United States of America. This book is printed on acid-free paper.

THE STATE OF TEXAS, COUNTY OF DALLAS, ss. I, _____, Clerk of the County Court, do hereby certify that the foregoing is a true and correct copy of the original of the same as the same appears from the records of the County Court of the County of Dallas, State of Texas.

NUMBER = 1934890

44-38861-10

RESULTS

THE UNIVERSITY OF CHICAGO PRESS

NOTE ON CONTRIBUTORS

1992-1993

1999, 2000, 2001,26



ORDERING CODE

• • •

100

COMPARISON WITH OTHER

2014年11月15日 星期六

- [illegible]