

424-grad.dwg BLM 03/13/08 12:25:03

NEW: VI XREF: 424BASE2, PROBASE2

BASIS OF BEARING

THE NORTH LINE OF THE SOUTHWEST ONE-QUARTER (SW 1/4), SECTION 30, TOWNSHIP 20 SOUTH, RANGE 62 EAST, M.D.M., CLARK COUNTY, NEVADA, BEARS NORTH 89° 40' 45" WEST PER PARCEL MAP, FILE 18, PAGE 95, OFFICIAL RECORDS OF CLARK COUNTY, NEVADA

BENCHMARKS

CITY OF LAS VEGAS BENCHMARK NUMBER 2LV02 3056.
RIVET & PLATE IN TOP OF CURB AT SOUTHWEST
RETURN OF SANDHILL ROAD AND HARRIS AVENUE.

NAVD 88 DATUM
ELEVATION = 1787.60 FEET
544.8623 METERS



CITY OF LAS VEGAS BENCHMARK NUMBER 2LV02 30C4.
RIVET & PLATE IN TOP OF CURB AT NORTHWEST
RETURN OF SANDHILL ROAD AND WASHINGTON AVENUE.

NAVD 88 DATUM
ELEVATION = 1796.178 FEET
547.4764 METERS

WE CERTIFY THAT THIS GRADING PLAN CONFORMS TO THE
APPROVED DRAINAGE STUDY FOR THIS SITE ON FILE AT
THE CITY OF LAS VEGAS.

VERNON HARKINS P.E. No. 9898 3-13-08
DATE

NOTE: ALL ON-SITE STORM DRAINS SHALL BE
PRIVATELY OWNED AND MAINTAINED.

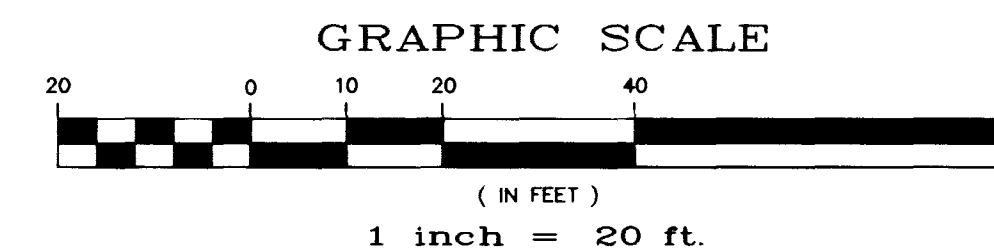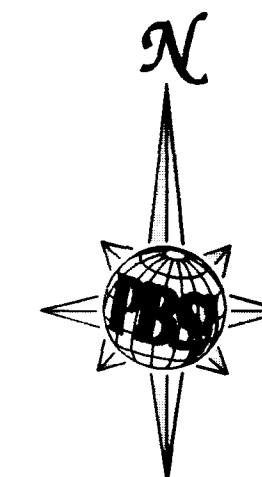

TATE & SNYDER ARCHITECTS


709 VALLE VERDE COURT
HENDERSON NEVADA 89014
(702) 456-3000



C3.05


SHEET 13 OF 32

PBSJ
PLANNING & DESIGN
INCORPORATING PLANNING, SURVEYING, CIVIL ENGINEERING

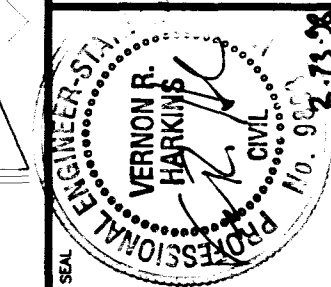

Call before you Dig
1-800-227-2600
Nevada Statewide Dig Line

Call before you OVERHEAD
1-800-593-6111
Nevada Statewide Overhead Line

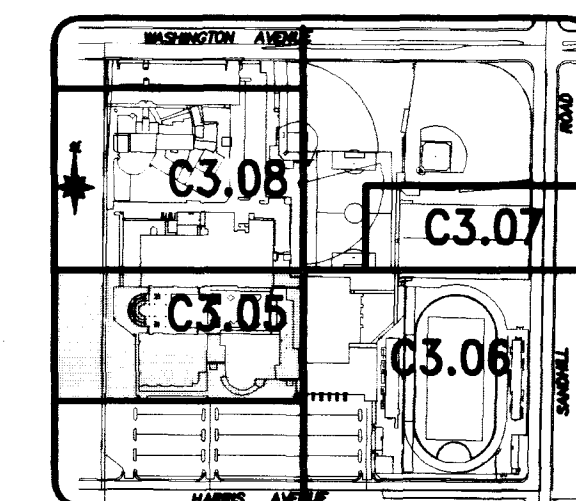

KEY MAP
N.T.S.

REVISIONS			
REV	DESCRIPTION	DATE	BY

HIGH SCHOOL BUILDING

FF=1802.00

PAD=1801.08

ADMINISTRATION

FF=1802.00

PAD=1801.08

FOR CONTINUATION OF
STORM DRAIN @ BLDG.
REFER TO PLUMBING PLANS

COURTYARD

THEATER/MUSIC BUILDING

FF=1799.67

PAD=1798.75

FOR CONTINUATION OF STORM DRAIN
@ BLDG. REFER TO PLUMBING PLANS

HIGH SCHOOL BUILDING

FF=1802.00

PAD=1801.08

FOR CONTINUATION OF STORM DRAIN
@ BLDG. REFER TO PLUMBING PLANS

