


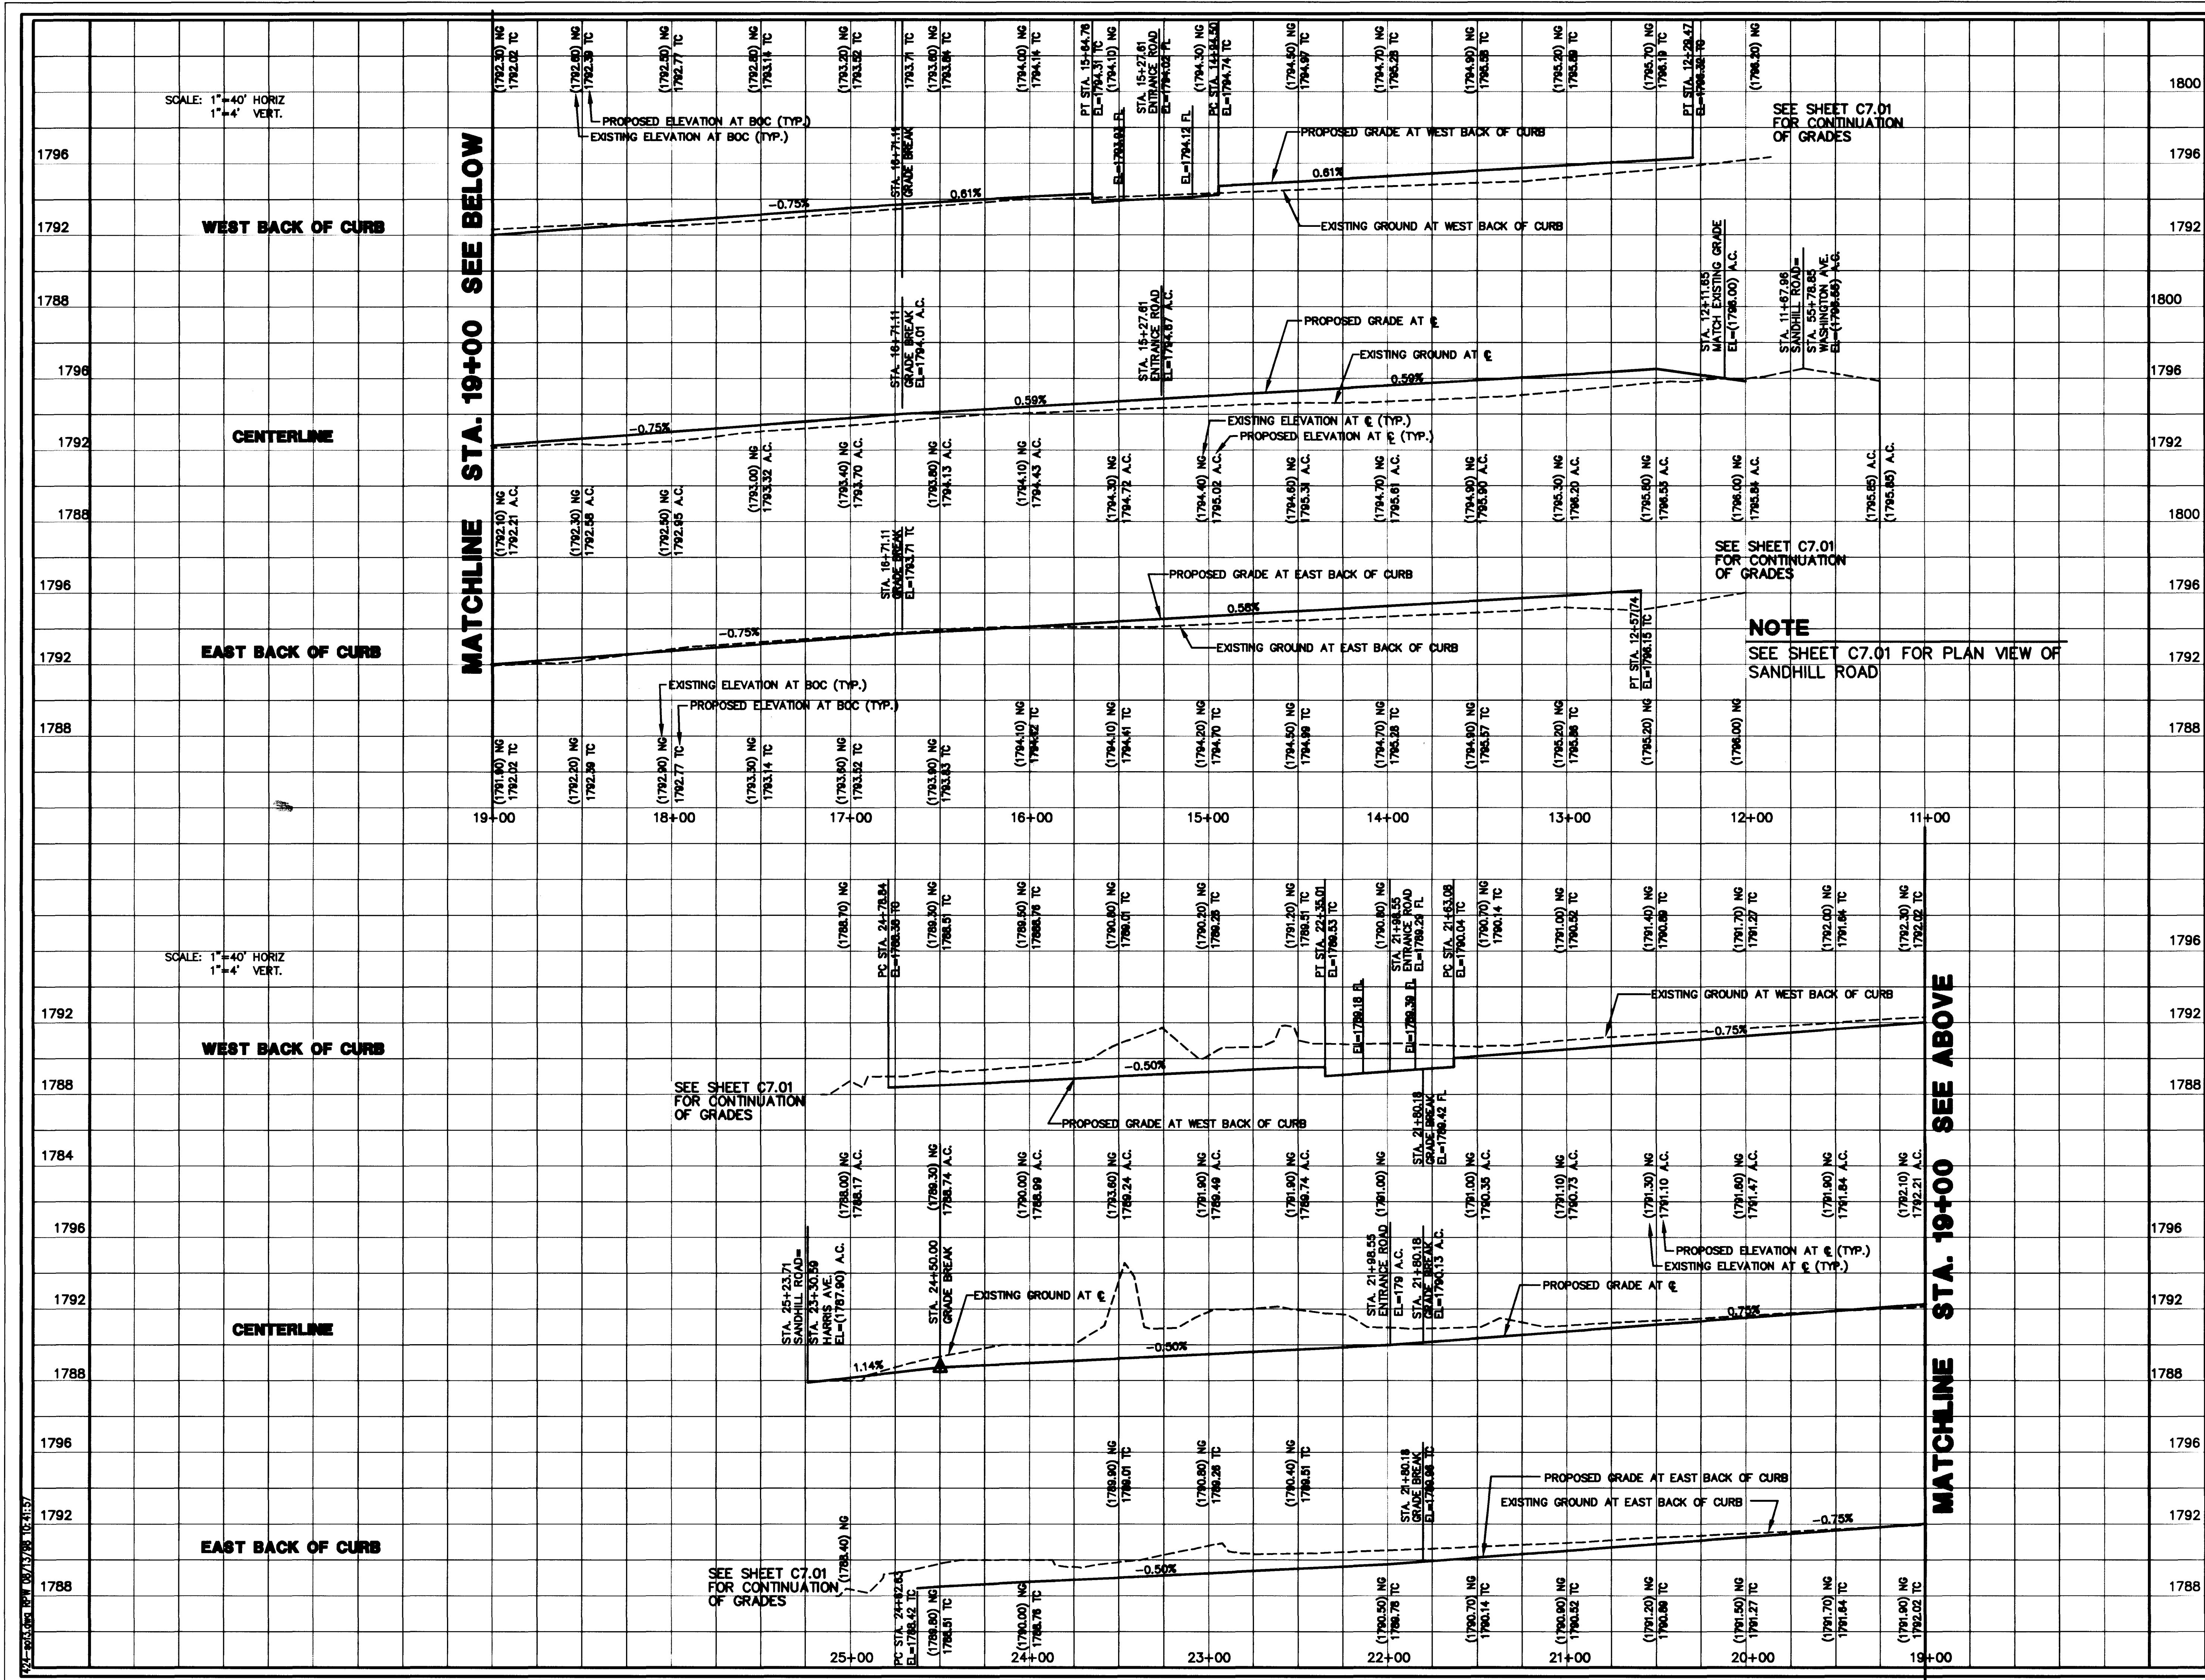

REVISIONS			
NO.	DESCRIPTION	DATE	BY
1	SANDHILL REALIGNMENT	8/13/98	g

BASIS OF BEARING
THE NORTH LINE OF THE SOUTHWEST ONE-QUARTER (SW 1/4), SECTION 30, TOWNSHIP 20 SOUTH, RANGE 62 EAST, M.D.M., CLARK COUNTY, NEVADA, BEARS NORTH 89° 40' 45" WEST PER PARCEL MAP, FILE 18, PAGE 95, OFFICIAL RECORDS OF CLARK COUNTY, NEVADA

BENCHMARKS
CITY OF LAS VEGAS BENCHMARK NUMBER 2LV02 3056. RIVET & PLATE IN TOP OF CURB AT SOUTHWEST RETURN OF SANDHILL ROAD AND HARRIS AVENUE.
NAVD 88 DATUM
ELEVATION = 1787.80 FEET
544.8623 METERS
CITY OF LAS VEGAS BENCHMARK NUMBER 2LV02 30C4. RIVET & PLATE IN TOP OF CURB AT NORTHWEST RETURN OF SANDHILL ROAD AND WASHINGTON AVENUE.
NAVD 88 DATUM
ELEVATION = 1796.178 FEET
547.4764 METERS

Call before you Dig

Call before you OVERHEAD

PROFESSIONAL ENGINEER STATE OF NEVADA

NO. 8898

CLARK COUNTY SCHOOL DISTRICT

CONSTRUCTION MANAGEMENT DEPARTMENT 4628 S. PEARL STREET 780-7800 LAS VEGAS, NEVADA 89121

TATI & SNYDER ARCHITECTS

709 VALLE VERDE COURT
HENDERSON NEVADA 89014
(702) 456.3000

C7.02

SHEET 34 OF 35

