


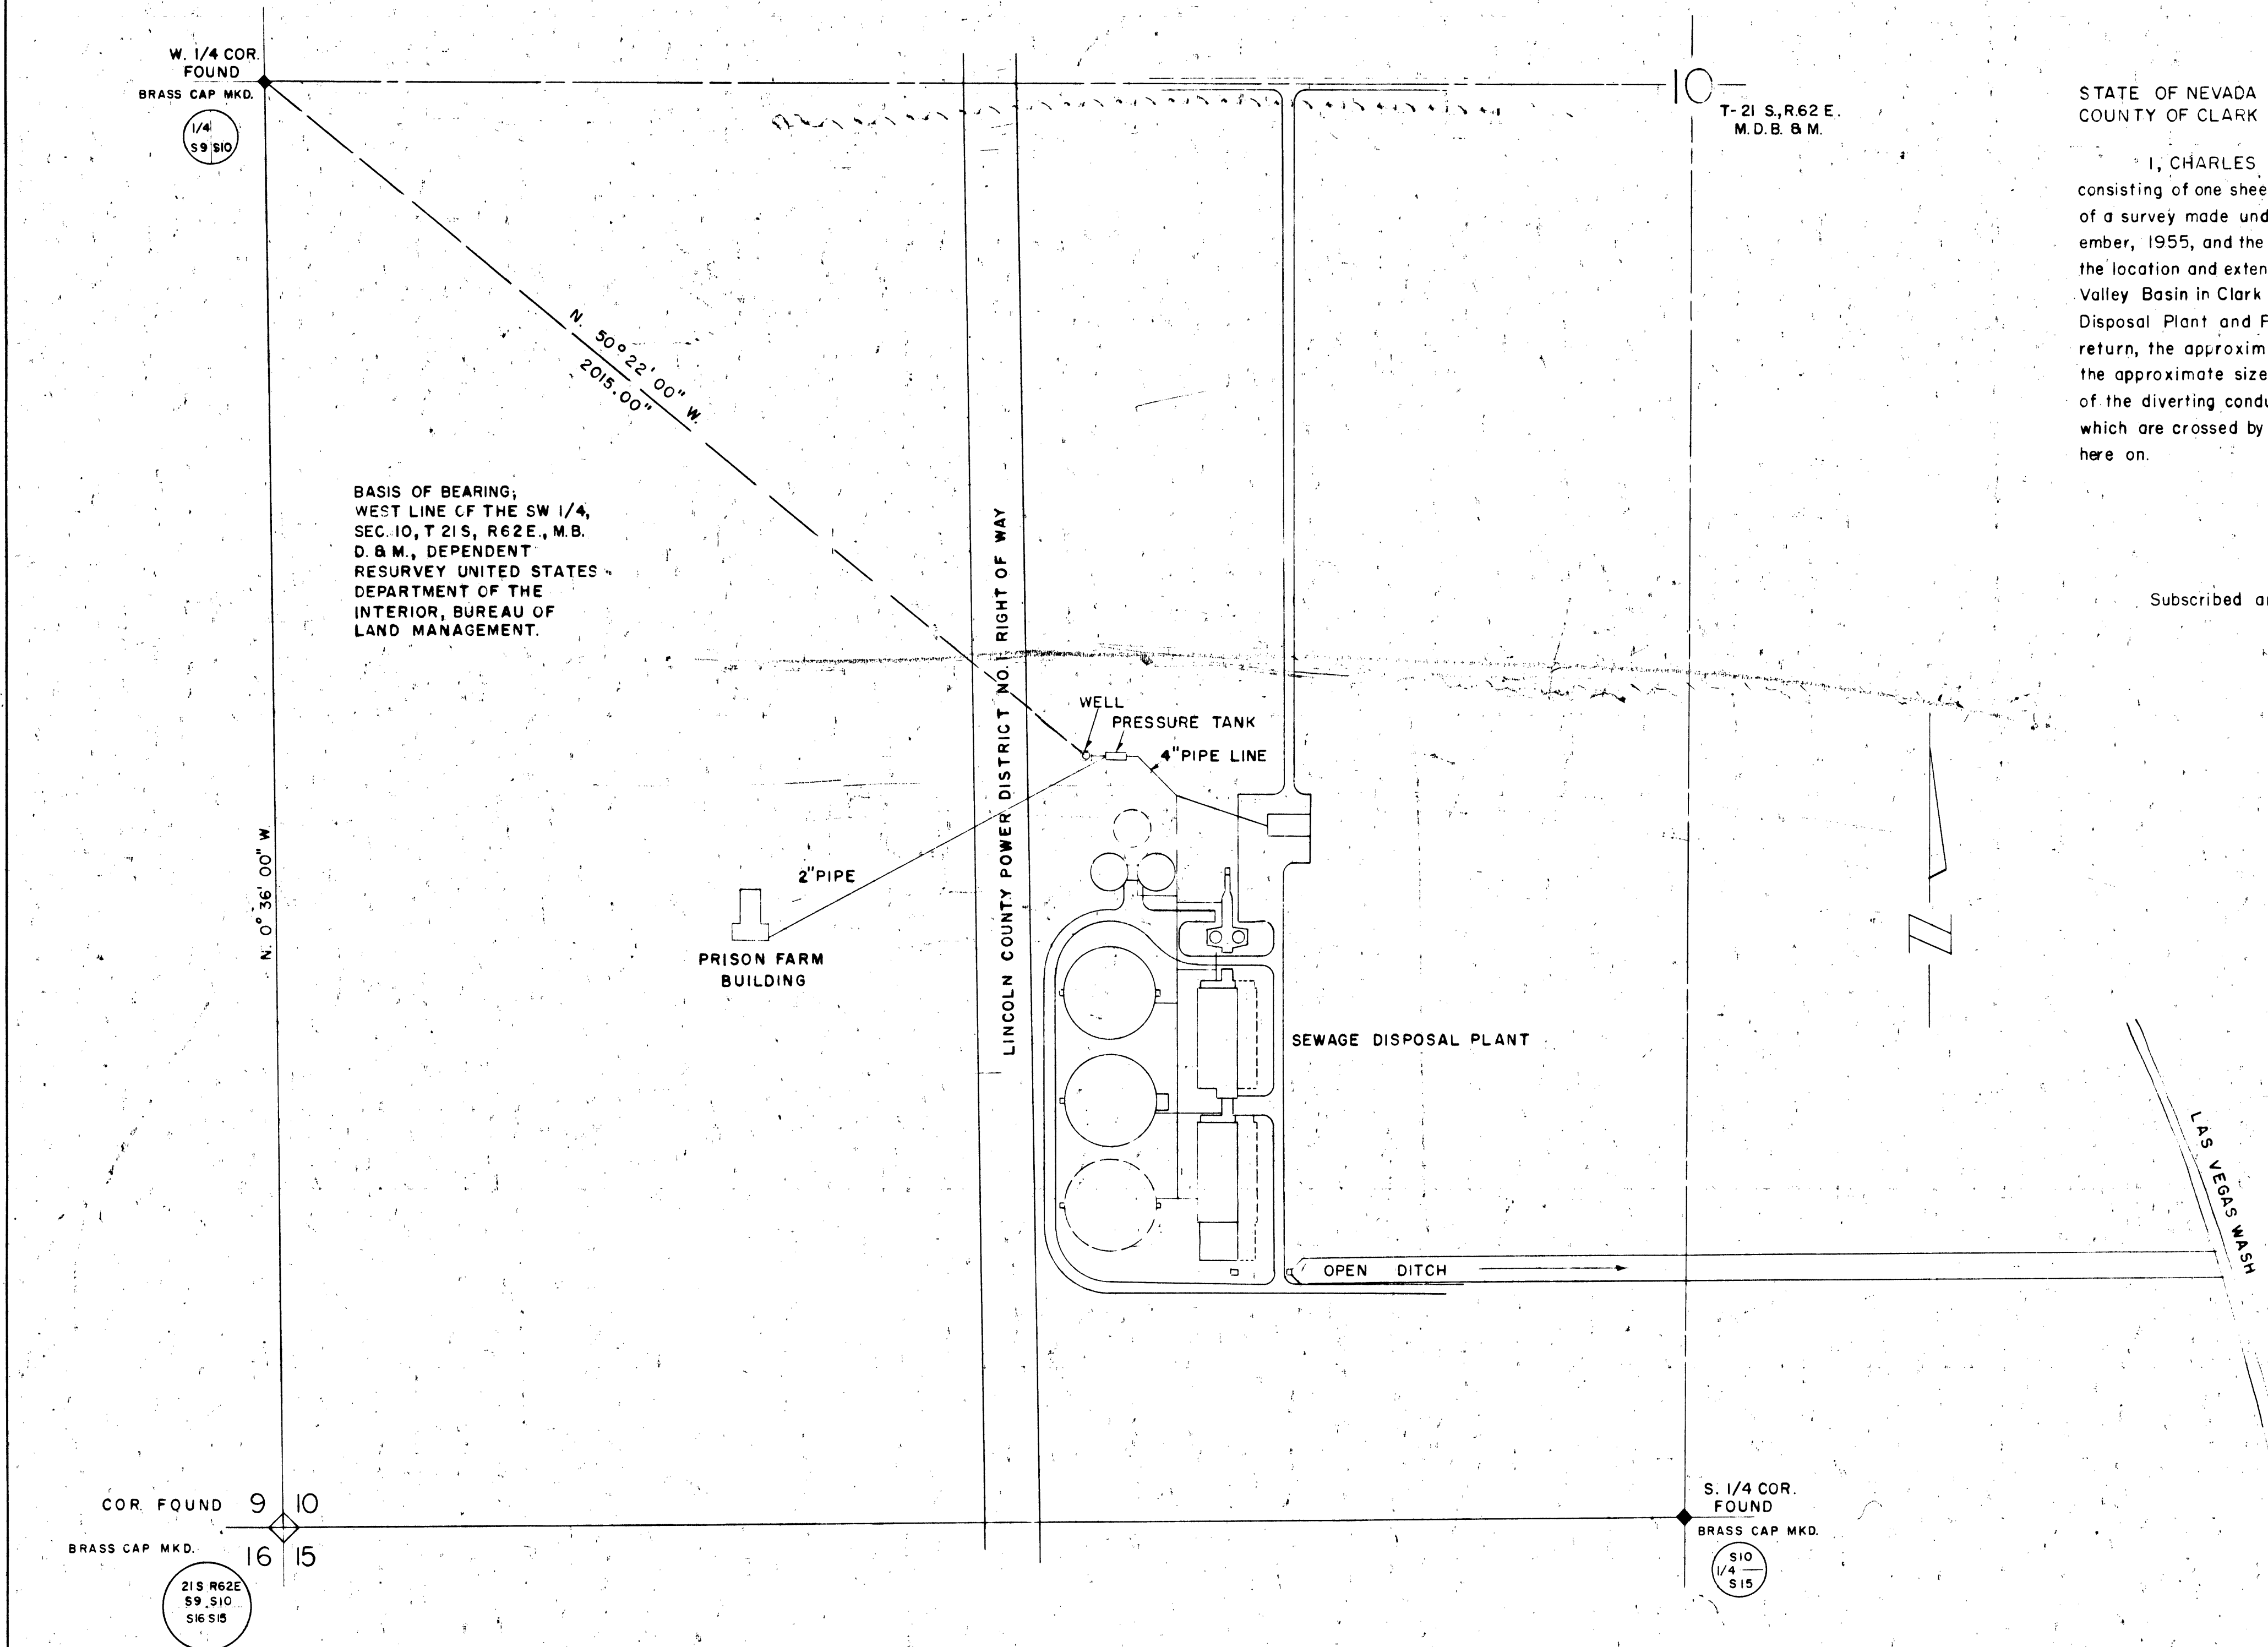

STATE OF NEVADA SS.
COUNTY OF CLARK


I, CHARLES L. KNAUS, being first duly sworn, depose and say that this map, consisting of one sheet, has been correctly drawn to the designated scale from field notes of a survey made under my supervision and direction between the 22nd day of November, 1955, and the 16th day of January, 1956; that it truly and correctly represents the location and extent of the proposed works used to divert water from the Las Vegas Valley Basin in Clark County by the City of Las Vegas for Quasi-municipal (Sewage Disposal Plant and Prison Farm) purposes. That the proposed point of diversion and return, the approximate location of the sewage disposal plant and prison farm, the approximate size and capacity of the diverting conduit, and the location and names of the diverting conduit, and the location and names of all other works or streams which are crossed by or connected with said works, are fully and correctly designated here on.

Charles L. Knaus
STATE WATER RIGHT SURVEYOR

Subscribed and sworn to before me this 3rd day of FEBRUARY, 1956


Elmer F. Carson
NOTARY PUBLIC IN AND FOR CLARK COUNTY,
NEVADA

My commission expires JANUARY 17, 1960

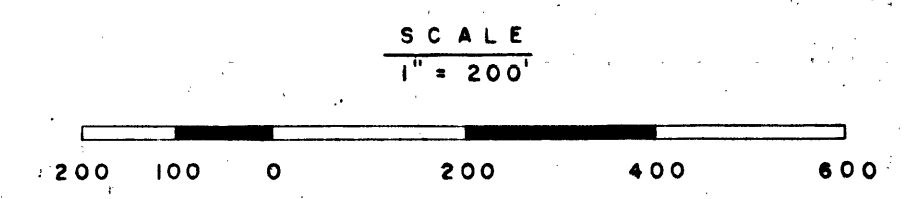

CITY OF LAS VEGAS, NEVADA ENGINEERING DEPT.			
MAP TO ACCOMPANY APPLICATION TO APPROPRIATE WATER FOR QUASI-MUNICIPAL USE (SEWAGE DISPOSAL PLANT & PRISON FARM) BY THE CITY OF LAS VEGAS FROM LAS VEGAS VALLEY BASIN			
DRAWN BY: <i>D. J. Hall</i>	CHECKED BY: <i>W. J. Hall</i>	APPROVED: <i>W. J. Hall</i>	FIELD BOOK REF.
DATE: 2/2/56	DATE: 2-3-56	DATE: 2-3-56	T-25

DISP. PLANT #3 722-16

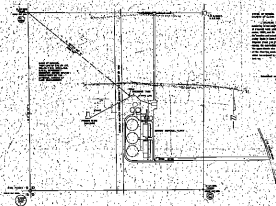

THIS PLAN IS A
 PRELIMINARY DESIGN OF THE
 WASTEWATER TREATMENT PLANT
 FOR THE CITY OF LAS VEGAS,
 NEVADA. IT IS BASED ON THE
 DATA FURNISHED BY THE
 CITY ENGINEERS AND
 IS SUBJECT TO CHANGE
 WITHOUT NOTICE.

DESIGNED BY
 ENGINEER
 1950



CITY OF LAS VEGAS, NEVADA
 ENGINEERING DEPT.
 APPROVED BY
 CITY ENGINEER
 1950