

BOULDER HEIGHTS ADDITION TRACT NO. 1, BOOK 1, PAGE 81

ROSS AVENUE 6-234-02

HUBBARD STREET

BONANZA

6-30-20 6-30-21 6-30-22 6-30-03

6-30-21

6-30-18 6-30-05 6-30D-00*

6-24-06

SUNWOOD TRACT 2 (PROPOSED)

SUNWOOD TRACT 1 BOOK 27, PAGE 37

SPONSOR STREET

WEATHERSTONE DRIVE

SODA ASH

RODNEY DR.

AVENUE

6-241-56 6-241-57 6-241-58 6-241-59 6-241-60 6-241-61 6-241-62 6-241-63

119+10.34 120 125 126+64.18 130 132+59.99

ROAD

6-301-53 6-301-54 6-301-70 6-301-71 6-301-87

CHRISTOPHER COURT

AIRSHIRE COURT

ROXELLA LANE

MARION

DIAMOND HEAD VILLAS BOOK 27, PAGE 30

DIAMOND HEAD BOOK 22, PAGE 88


ASSESSABLE FOR PARKING LANE ONLY

* 6-30D-01 thru 64

SEE SHEET 1 BOULEVARD

MATCH LINE

SEE BELOW

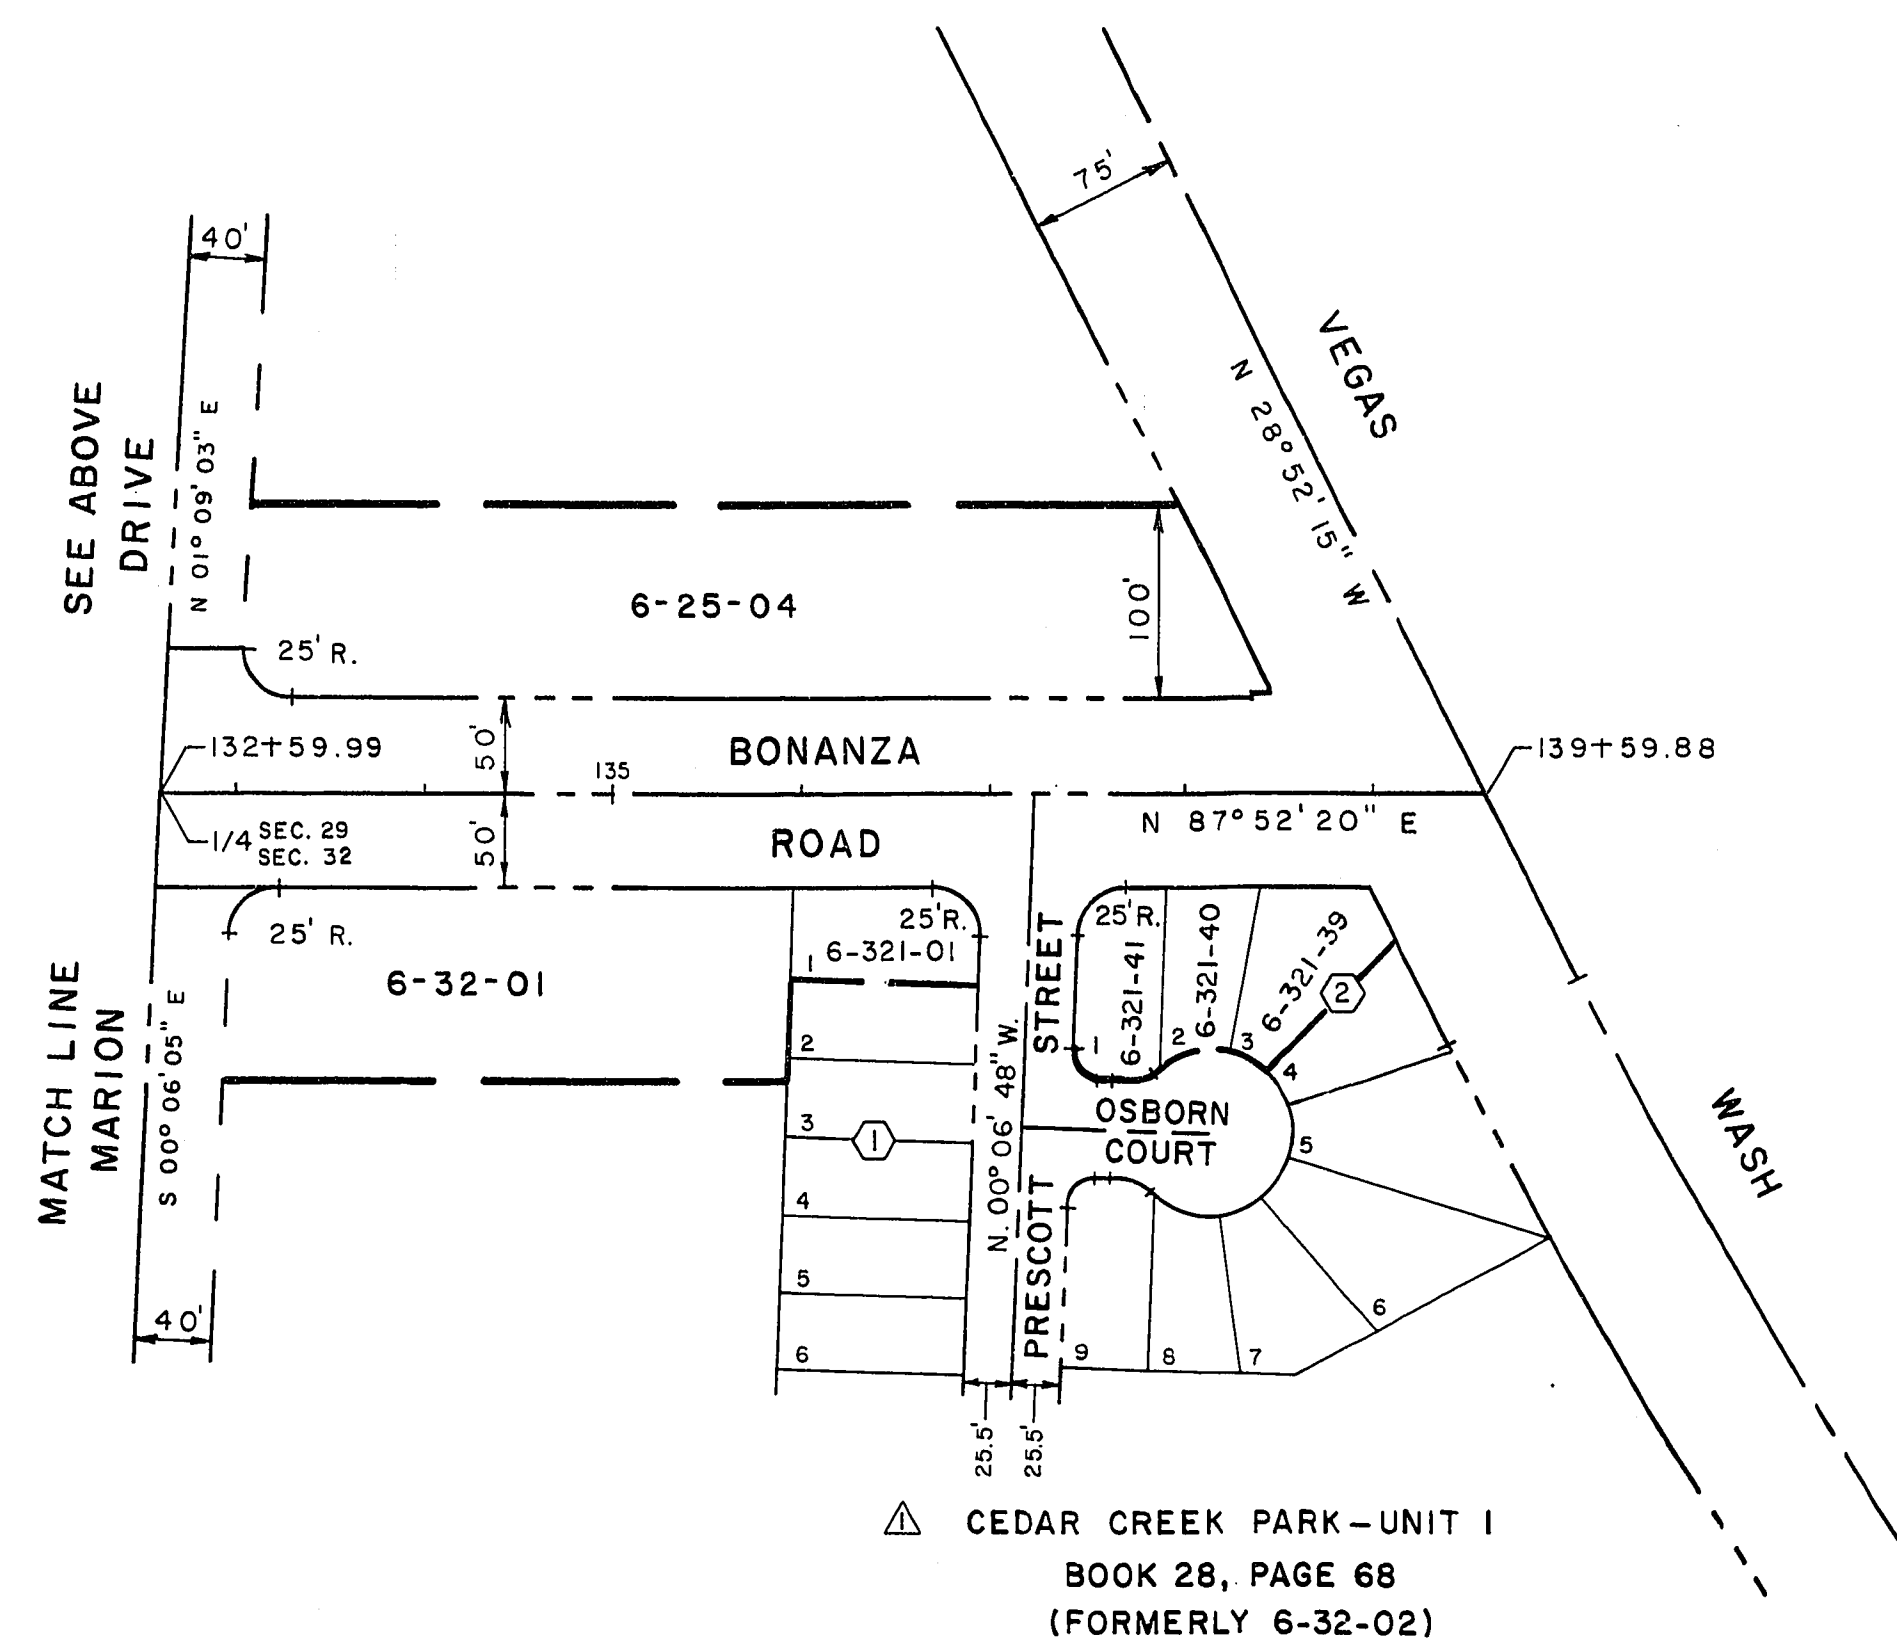

A S S E S S A B L E				A R E A S 			
PARCEL No.	UNIT I	UNIT II	UNIT III	PARCEL No.	UNIT I	UNIT II	UNIT III
6-20-01	60300 S.F.	60300 S.F.	60300 S.F.	6-25-04	51808 S.F.	51808 S.F.	51808 S.F.
6-20-02	65434 S.F.	65434 S.F.	65434 S.F.	6-29-01	47313 S.F.	47313 S.F.	47313 S.F.
6-20-03	65814 S.F.	65814 S.F.	65814 S.F.	6-29-02	61592 S.F.	61592 S.F.	61592 S.F.
				6-29-03	32863 S.F.	_____	32863 S.F.
6-21-11	13984 S.F.	13984 S.F.	13984 S.F.	6-29-04	32863 S.F.	_____	_____
6-21-13	29794 S.F.	29794 S.F.	29794 S.F.	6-29-14	4000 S.F.	4000 S.F.	4000 S.F.
6-21-14	32878 S.F.	32878 S.F.	32878 S.F.	6-29-18	97190 S.F.	97190 S.F.	97190 S.F.
6-21-15	32879 S.F.	32879 S.F.	32879 S.F.	6-29-22	7500 S.F.	7500 S.F.	7500 S.F.
6-21-28	61616 S.F.	61616 S.F.	61616 S.F.	6-29-32	12000 S.F.	12000 S.F.	12000 S.F.
				6-29-33	12000 S.F.	12000 S.F.	12000 S.F.
6-21-33	13768 S.F.	_____	_____	6-29-34	12000 S.F.	12000 S.F.	12000 S.F.
6-225-01	61138 S.F.	61138 S.F.	61138 S.F.	6-29-39	24721 S.F.	24721 S.F.	24721 S.F.
6-234-03	51646 S.F.	51646 S.F.	51646 S.F.	6-29-47	19866 S.F.	19866 S.F.	19866 S.F.
6-24-06	68730 S.F.	68730 S.F.	68730 S.F.	6-29-48	11500 S.F.	11500 S.F.	11500 S.F.
6-241-56	6818 S.F.	6818 S.F.	6818 S.F.	6-29-56	15000 S.F.	15000 S.F.	15000 S.F.
6-241-57	6500 S.F.	6500 S.F.	6500 S.F.	6-30-03	64413 S.F.	64413 S.F.	64413 S.F.
6-241-58	6500 S.F.	6500 S.F.	6500 S.F.	6-30-05	16877 S.F.	16877 S.F.	16877 S.F.
6-241-59	6500 S.F.	6500 S.F.	6500 S.F.	6-30-18	13797 S.F.	13797 S.F.	13797 S.F.
6-241-60	6500 S.F.	6500 S.F.	6500 S.F.	6-30-20	12097 S.F.	_____	_____
6-241-61	6500 S.F.	6500 S.F.	6500 S.F.	6-30-21	39266 S.F.	_____	_____
6-241-62	6500 S.F.	6500 S.F.	6500 S.F.	6-30-22	11000 S.F.	_____	_____
6-241-63	6931 S.F.	6931 S.F.	6931 S.F.	6-300-00	33754 S.F.	_____	_____
				6-32-01	29645 S.F.	29645 S.F.	29645 S.F.
6-20-05	39984 S.F.	39984 S.F.	39984 S.F.				
6-201-20	4900 S.F.	4900 S.F.	4900 S.F.	6-321-01	4875 S.F.	4875 S.F.	4875 S.F.
6-201-21	4200 S.F.	4200 S.F.	4200 S.F.	6-321-39	5132 S.F.	5132 S.F.	5132 S.F.
6-201-22	4200 S.F.	4200 S.F.	4200 S.F.	6-321-40	3653 S.F.	3653 S.F.	3653 S.F.
6-201-23	4200 S.F.	4200 S.F.	4200 S.F.	6-321-41	4277 S.F.	4277 S.F.	4277 S.F.
6-201-24	4200 S.F.	4200 S.F.	4200 S.F.				
6-211-01	7850 S.F.		7850 S.F.				
6-211-19	7844 S.F.		7844 S.F.				

LEGEND

=====	ASSESSABLE LIMITS
-----	RIGHT OF WAY LINE
=====	PROPERTY LINE
-----	SECTION LINE
=====	CENTERLINE
127-----	LOT NUMBER
②-----	BLOCK NUMBER
6-246-05	TAX PARCEL NUMBER
-----	PROPOSED R/W LINE
UNIT I	PARKING LANE
UNIT II	CURB and GUTTER
UNIT III	STREET LIGHTS
UNIT IV	SIDEWALK