

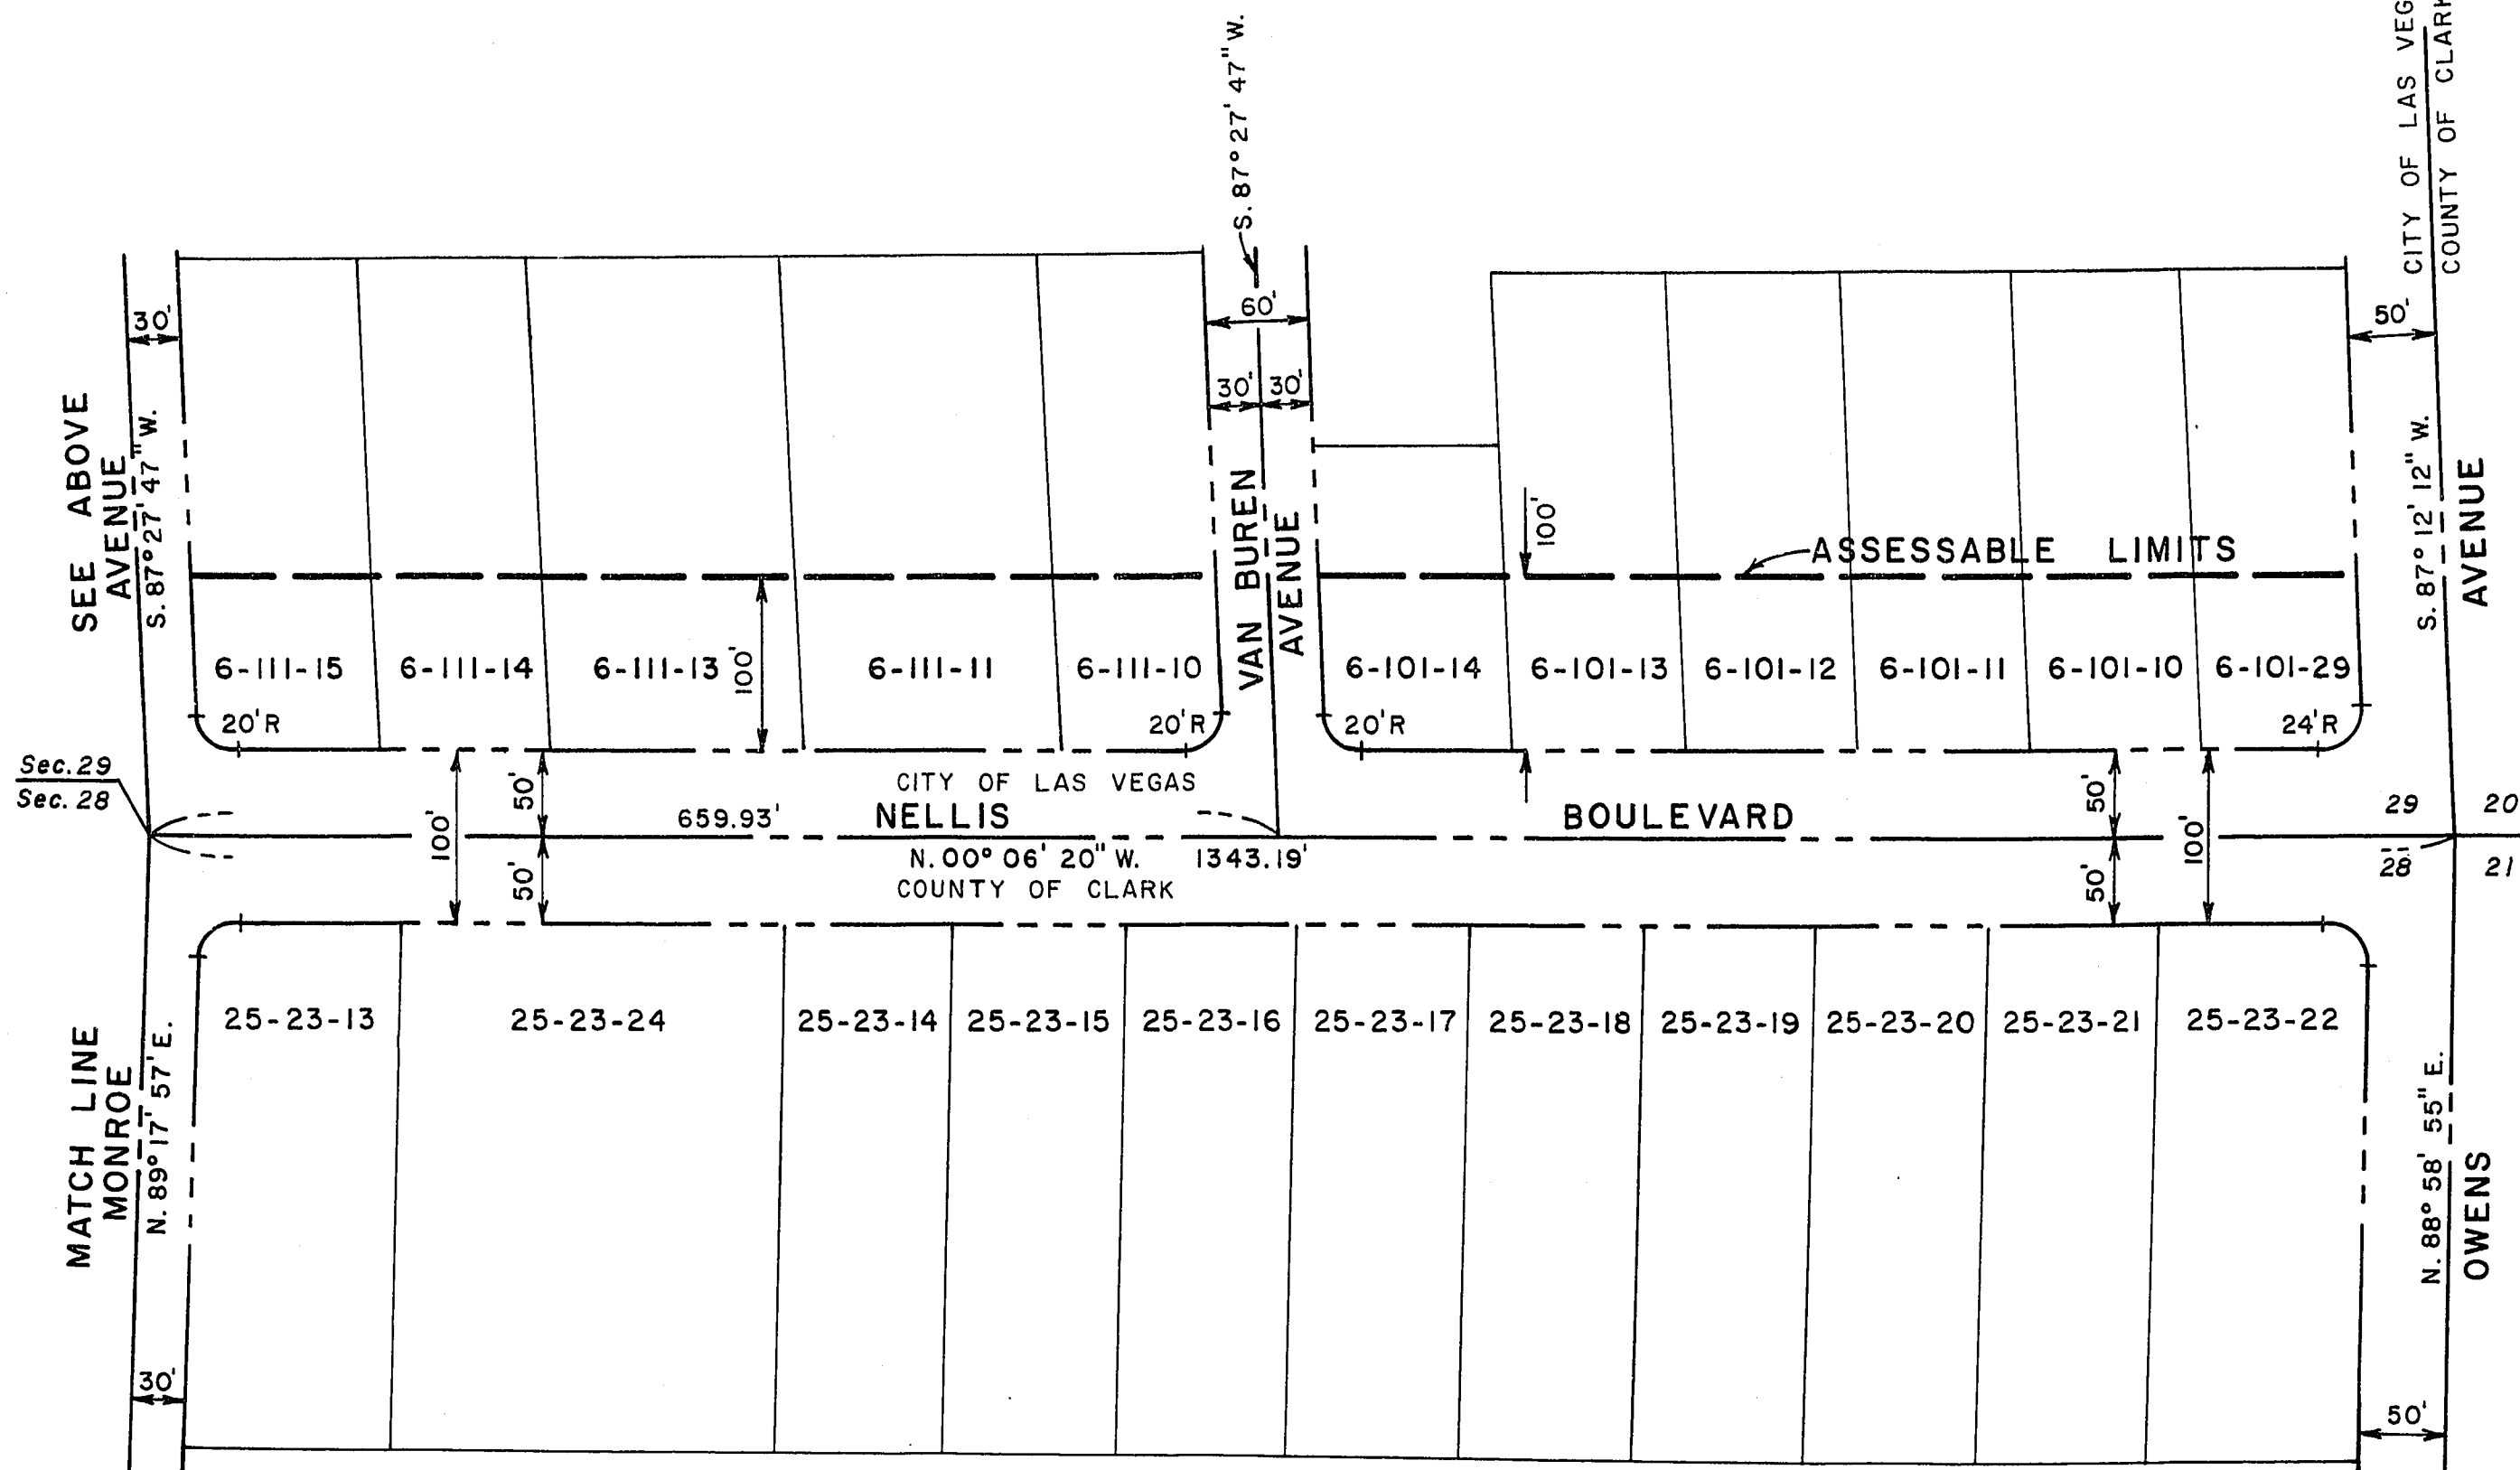


PORTION OF SECTION 29, TOWNSHIP 20 SOUTH, RANGE 62 EAST, M.D.M.

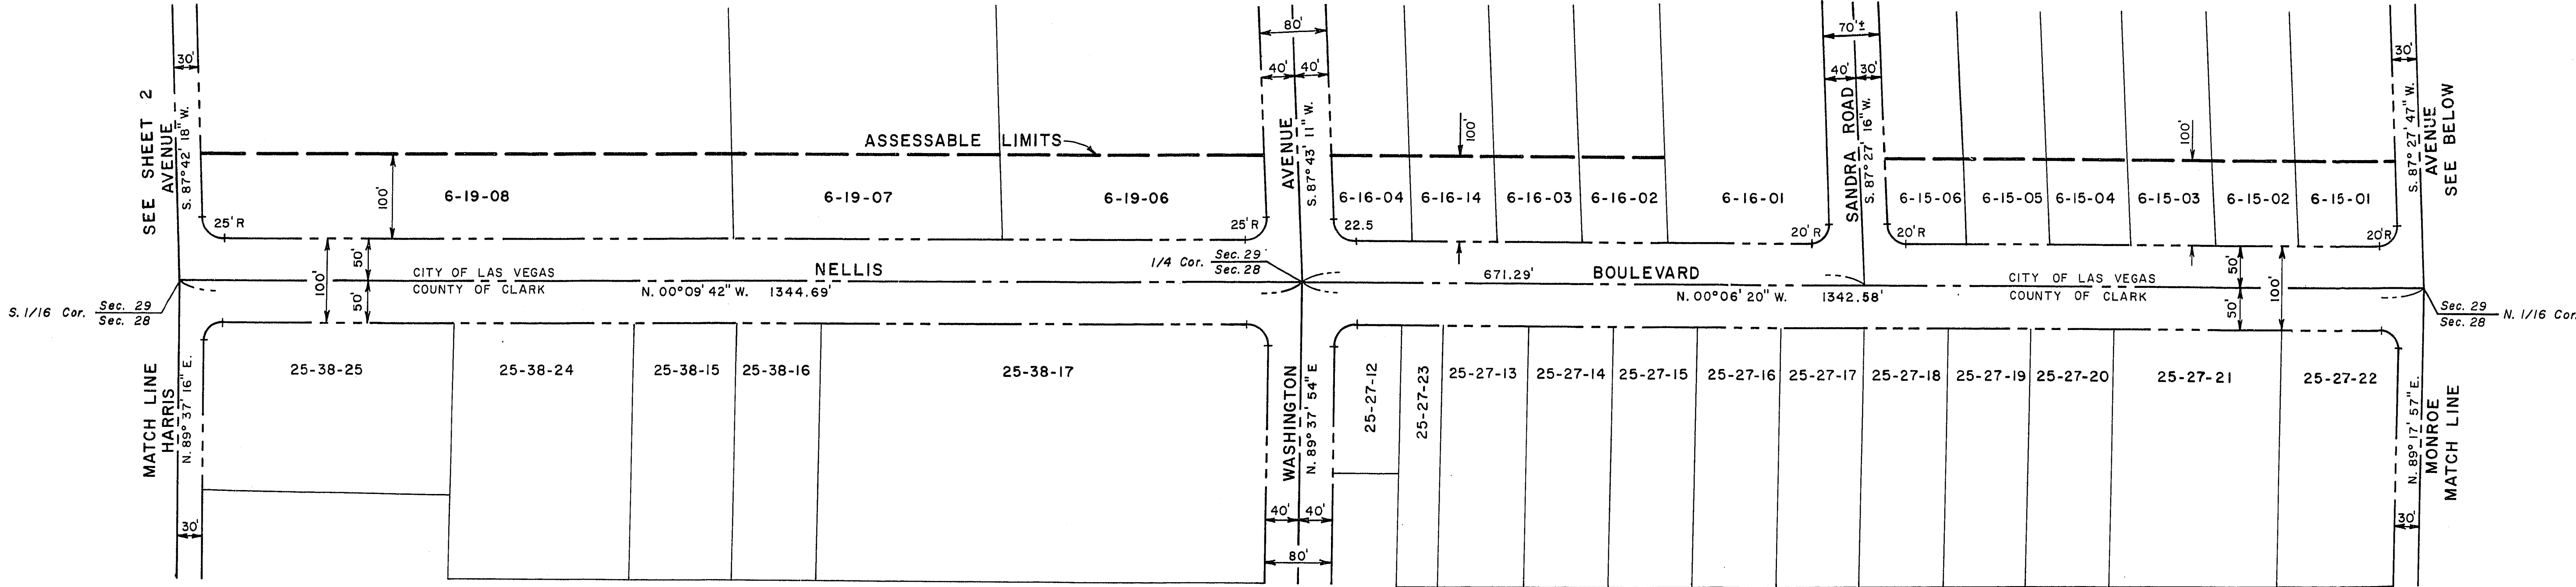

LEGEND
——— ASSESSABLE LIMITS
00-000-00 TAX PARCEL NUMBER

UNIT 1 - CURB & GUTTER
UNIT 3 - COMMERCIAL DRIVEWAY
UNIT 4 - STREETLIGHTS
UNIT 5 - SEWER LATERALS
UNIT 6 - SIDEWALK

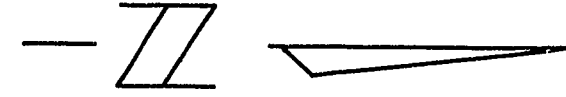

ASSESSABLE AREA'S						
PARCEL NO.	UNIT 1	UNIT 2	UNIT 3	UNIT 4	UNIT 5	UNIT 6
6-101-10	10,000 SQ. FT.			10,000 SQ. FT.	1-4"	10,000 SQ. FT.
6-101-11				10,000 SQ. FT.		
6-101-12				10,000 SQ. FT.	1-4"	
6-101-13				10,000 SQ. FT.		
6-101-14	9,922 SQ. FT.			9,922 SQ. FT.		9,922 SQ. FT.
6-101-29	6,872 SQ. FT.		32 LIN. FT.	10,072 SQ. FT.		6,872 SQ. FT.
6-111-10	7,305 SQ. FT.		26 LIN. FT.	9,905 SQ. FT.		7,305 SQ. FT.
6-111-11				15,000 SQ. FT.		
6-111-13				15,000 SQ. FT.	1-4"	
6-111-14	6,200 SQ. FT.		38 LIN. FT.	10,000 SQ. FT.		6,200 SQ. FT.
6-111-15	7,922 SQ. FT.		20 LIN. FT.	9,922 SQ. FT.		7,922 SQ. FT.
6-15-01	8,918 SQ. FT.		32 LIN. FT.	12,118 SQ. FT.		8,918 SQ. FT.
6-15-02	6,800 SQ. FT.		36 LIN. FT.	10,000 SQ. FT.	1-4"	6,800 SQ. FT.
6-15-03	7,800 SQ. FT.		22 LIN. FT.	10,000 SQ. FT.		7,800 SQ. FT.
6-15-04	6,800 SQ. FT.		32 LIN. FT.	10,000 SQ. FT.	1-4"	6,800 SQ. FT.
6-15-05	6,800 SQ. FT.		32 LIN. FT.	10,000 SQ. FT.	1-4"	6,800 SQ. FT.
6-15-06	5,719 SQ. FT.		32 LIN. FT.	8,919 SQ. FT.	1-4"	5,719 SQ. FT.
6-16-02	6,974 SQ. FT.		32 LIN. FT.	10,174 SQ. FT.		6,974 SQ. FT.
6-16-03	6,965 SQ. FT.		32 LIN. FT.	10,165 SQ. FT.		6,965 SQ. FT.
6-16-04	8,900 SQ. FT.			8,900 SQ. FT.		8,900 SQ. FT.
6-16-14	4,583 SQ. FT.		56 LIN. FT.	10,183 SQ. FT.	1-4"	4,583 SQ. FT.
6-19-06	31,719 SQ. FT.			31,719 SQ. FT.	1-6"	31,719 SQ. FT.
6-19-07	31,865 SQ. FT.			31,865 SQ. FT.		31,865 SQ. FT.
6-19-08	63,606 SQ. FT.			63,606 SQ. FT.		63,606 SQ. FT.

Department of Public Services SPECIAL IMPROVEMENT DISTRICT 443	Engineering Design Division		W.X. no. 1194	
	Fid. bk. no.	Date	CHECKED BY	
	Design by jg	Drawn by mwb		
	UPDATE UPDATE P.C.S. AREAS 27 MAR 86			
		Revisions		Date

17-7-3